



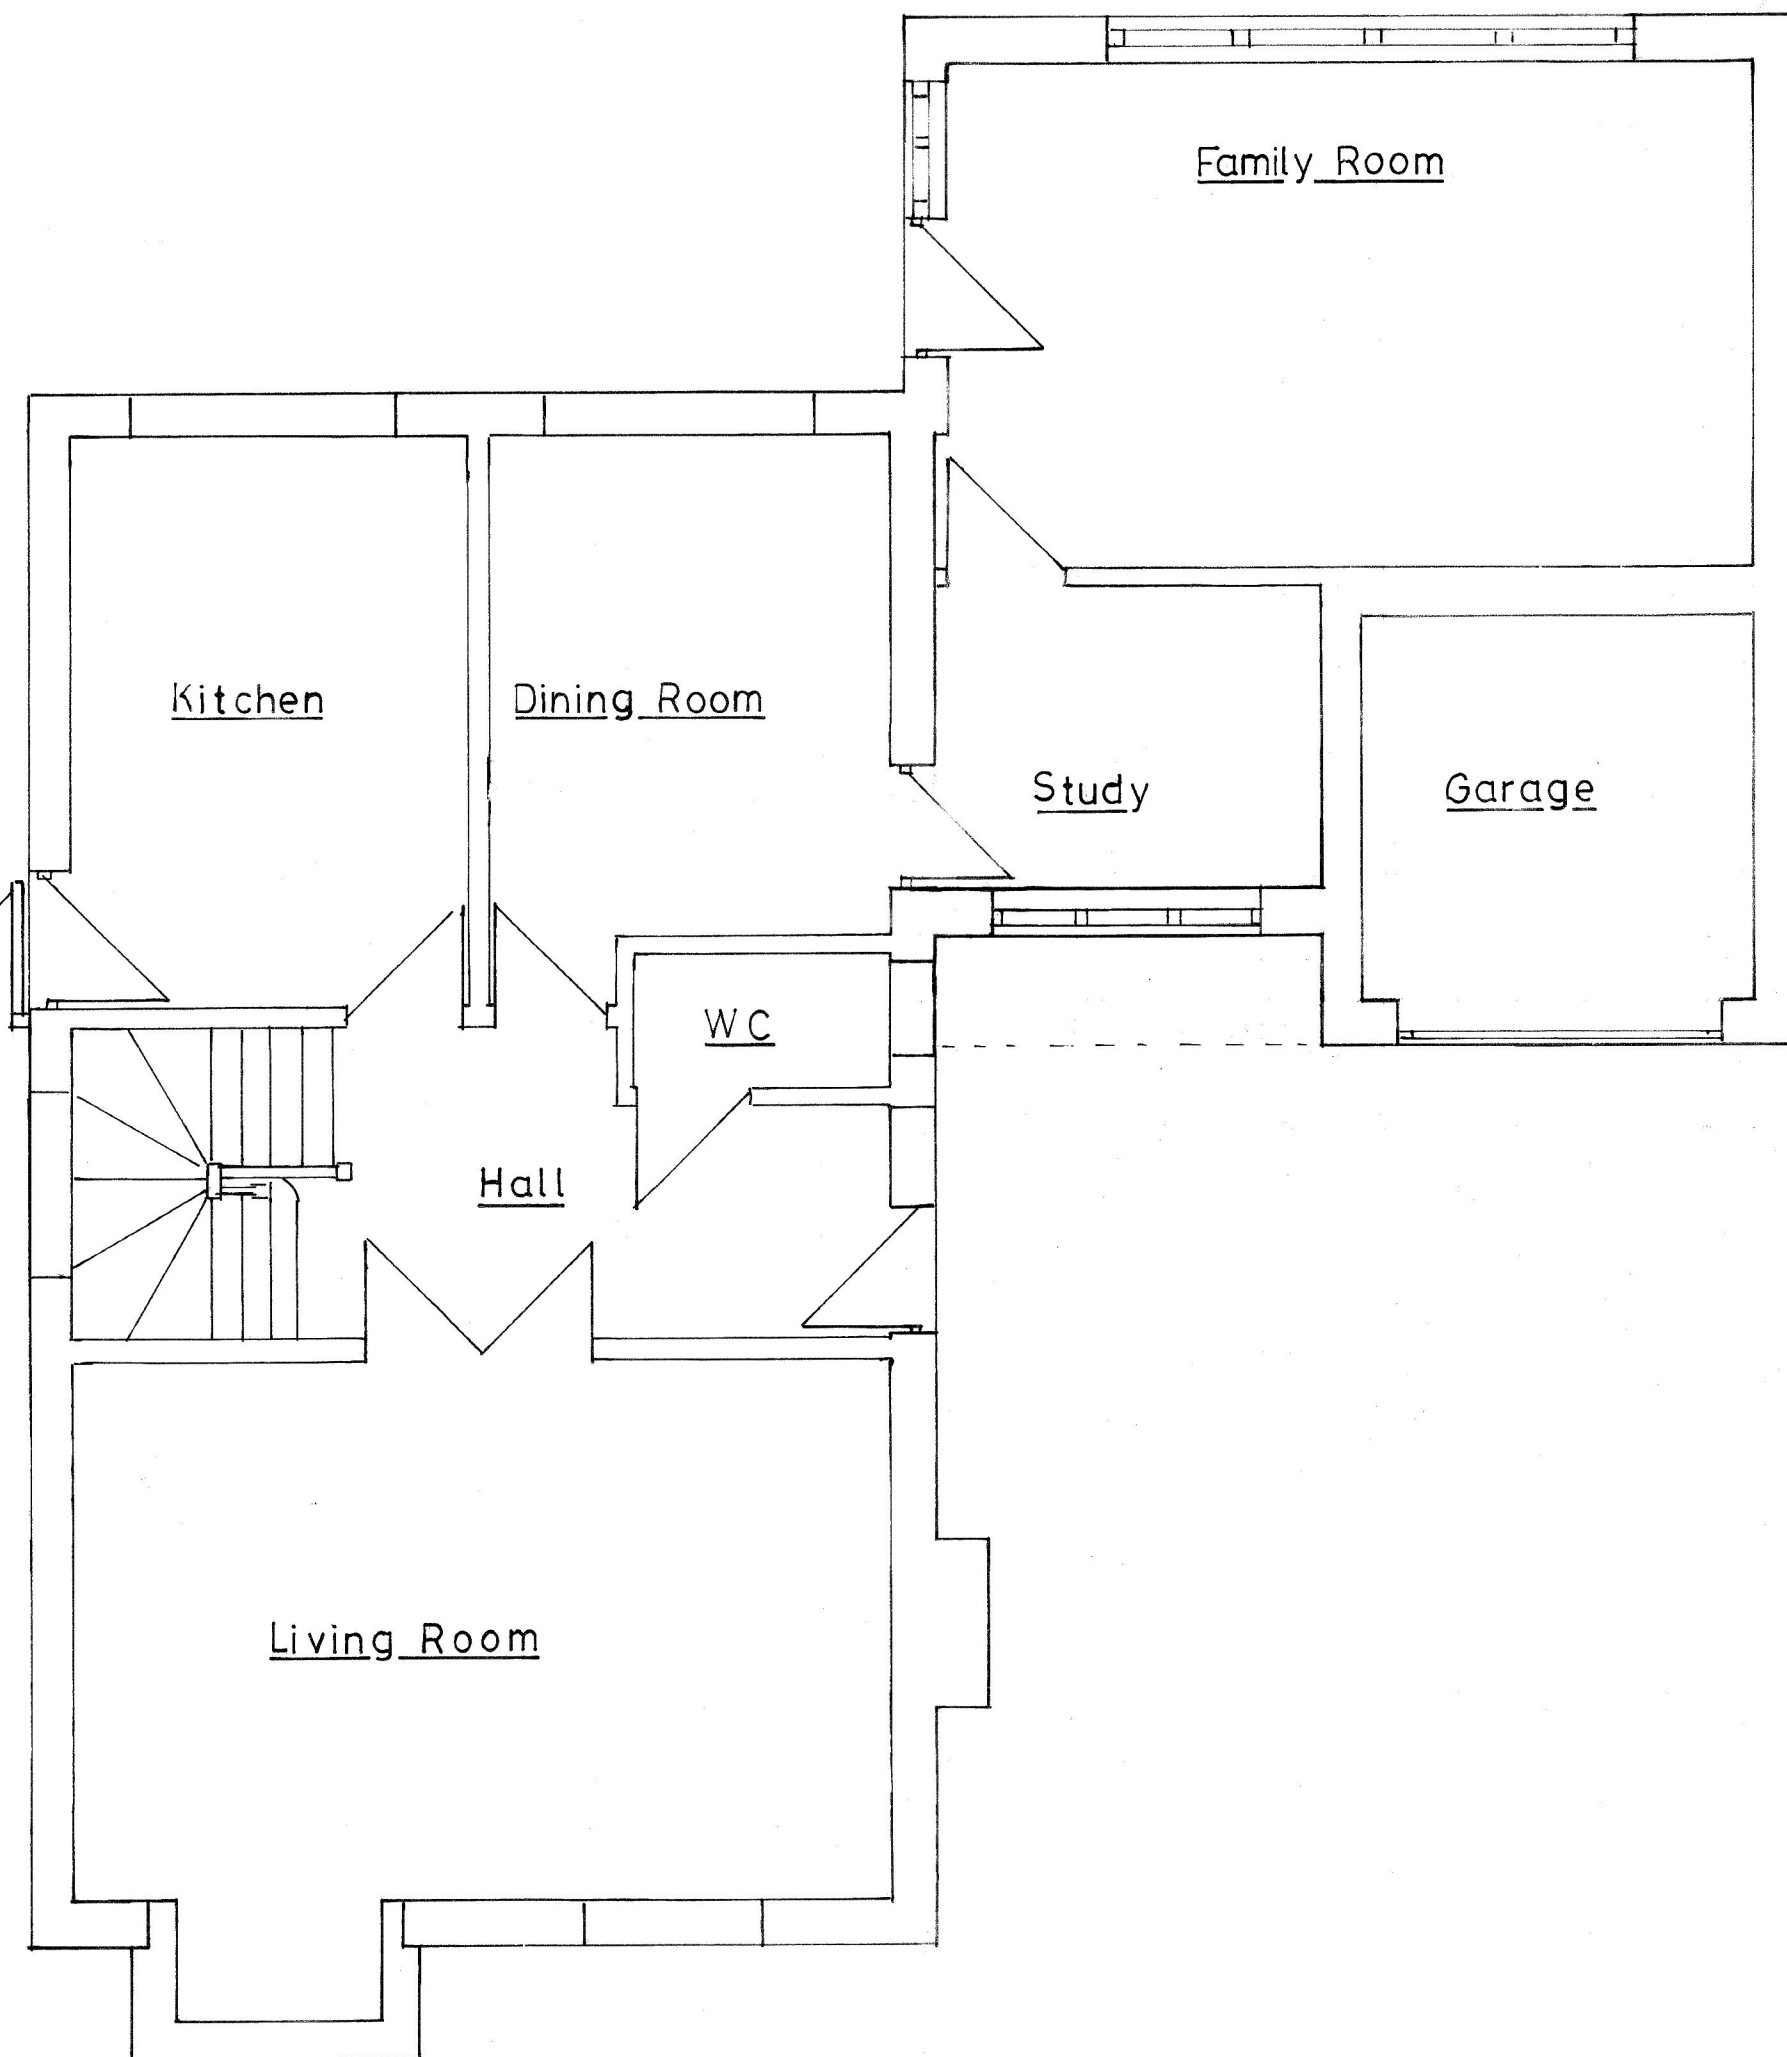

PROPOSED GROUND FLOOR

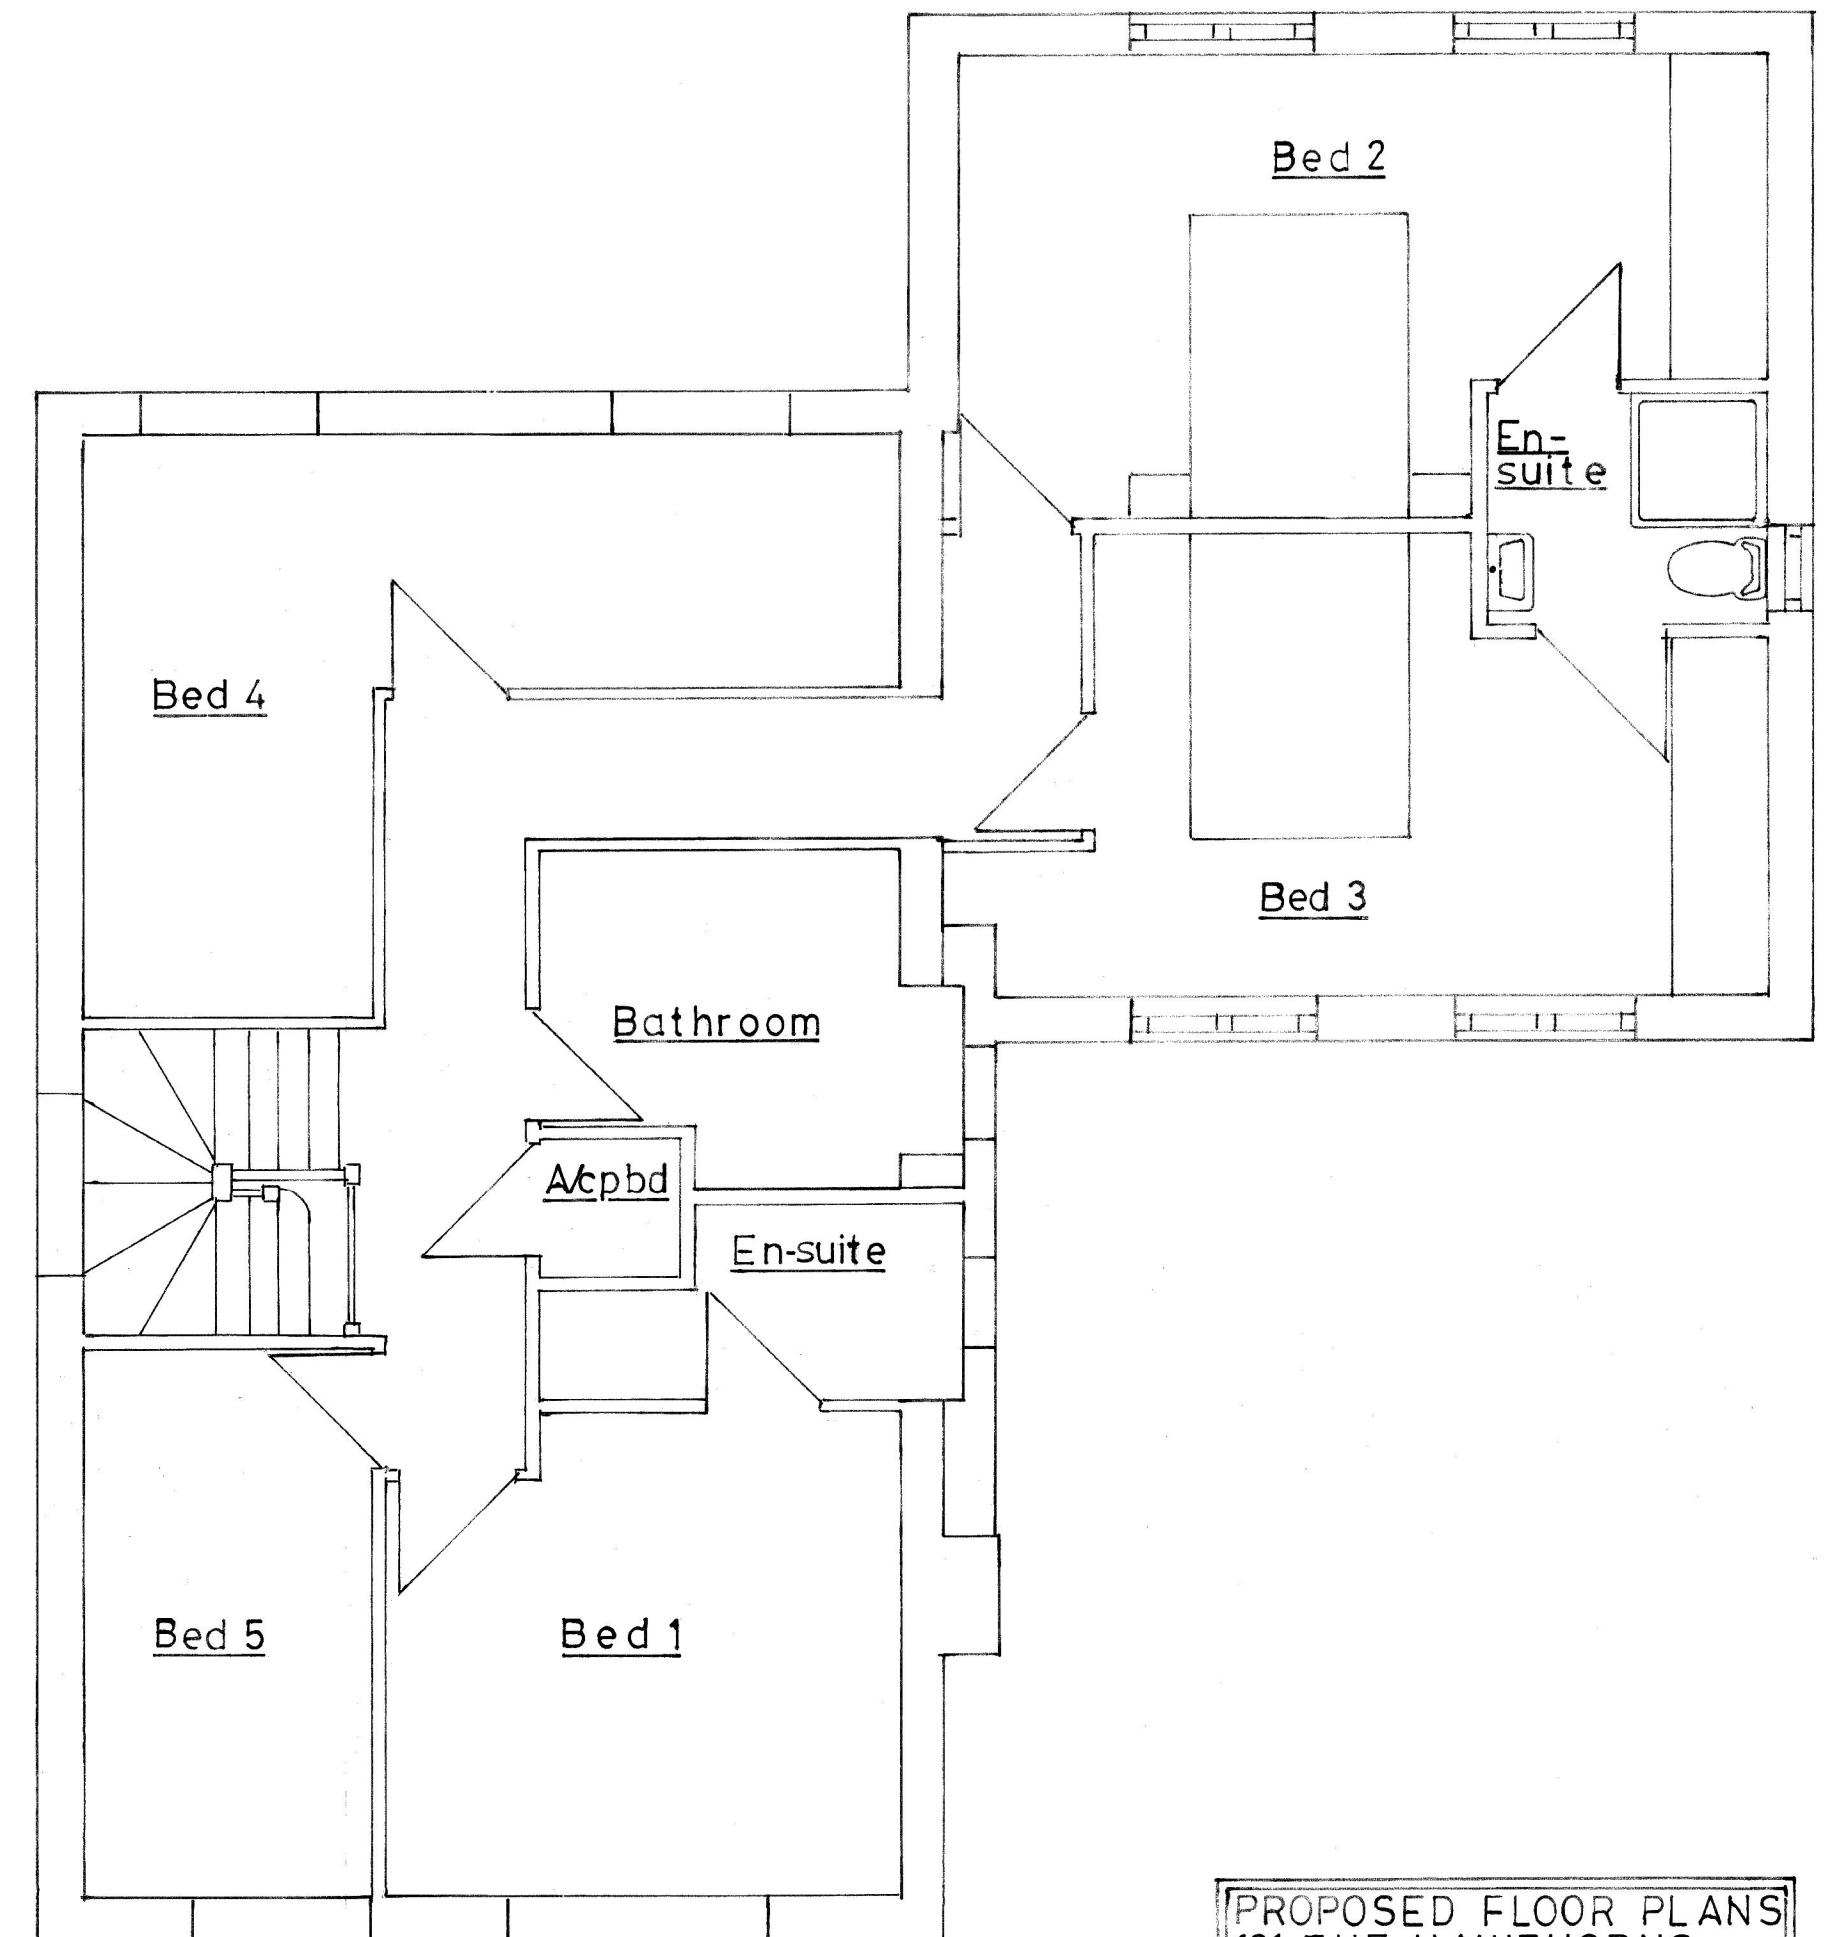

PROPOSED FIRST FLOOR

PROPOSED FLOOR PLANS
121 THE HAWTHORNS
CHARVIL RG10 9TT
SCALE 1:50
Dwg No. AMB/04A

