






Proposed Front Elevation

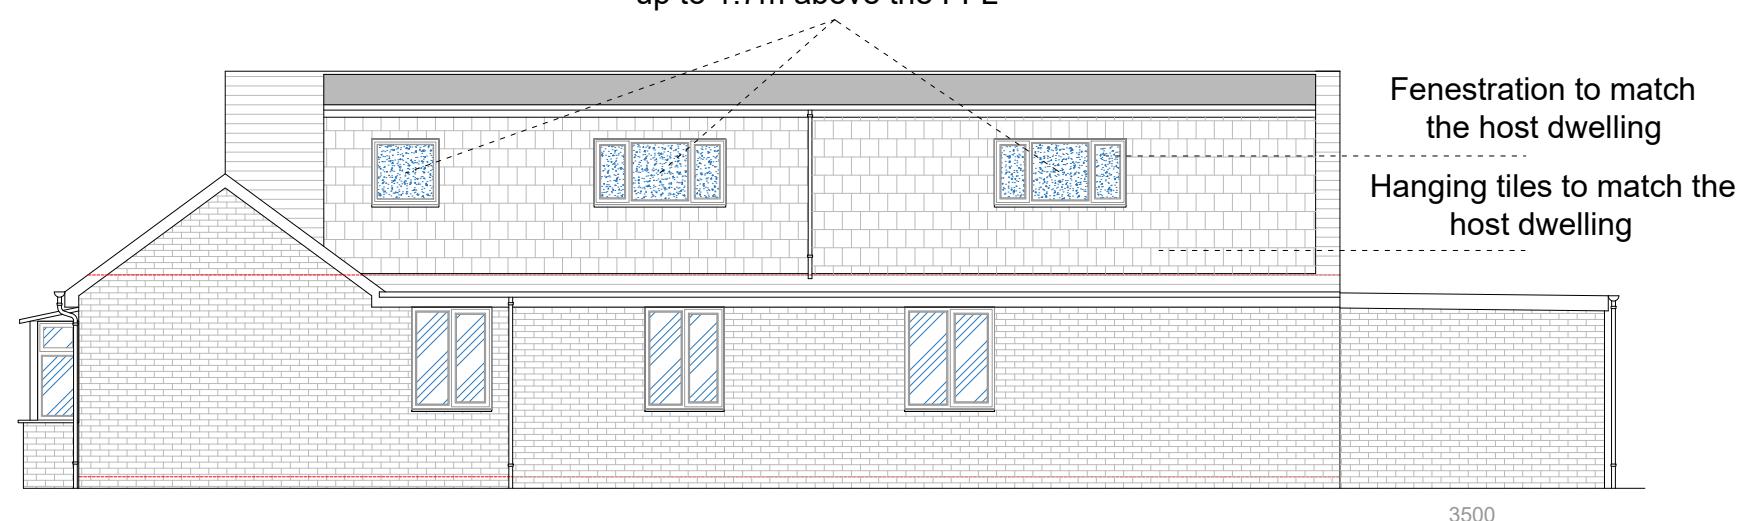

Proposed Side Elevation

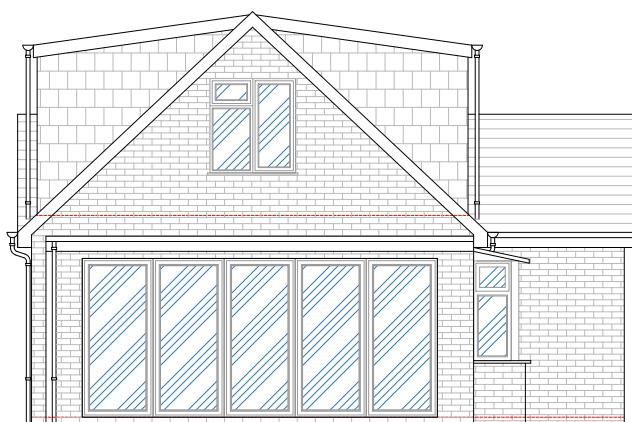

Proposed Rear Elevation

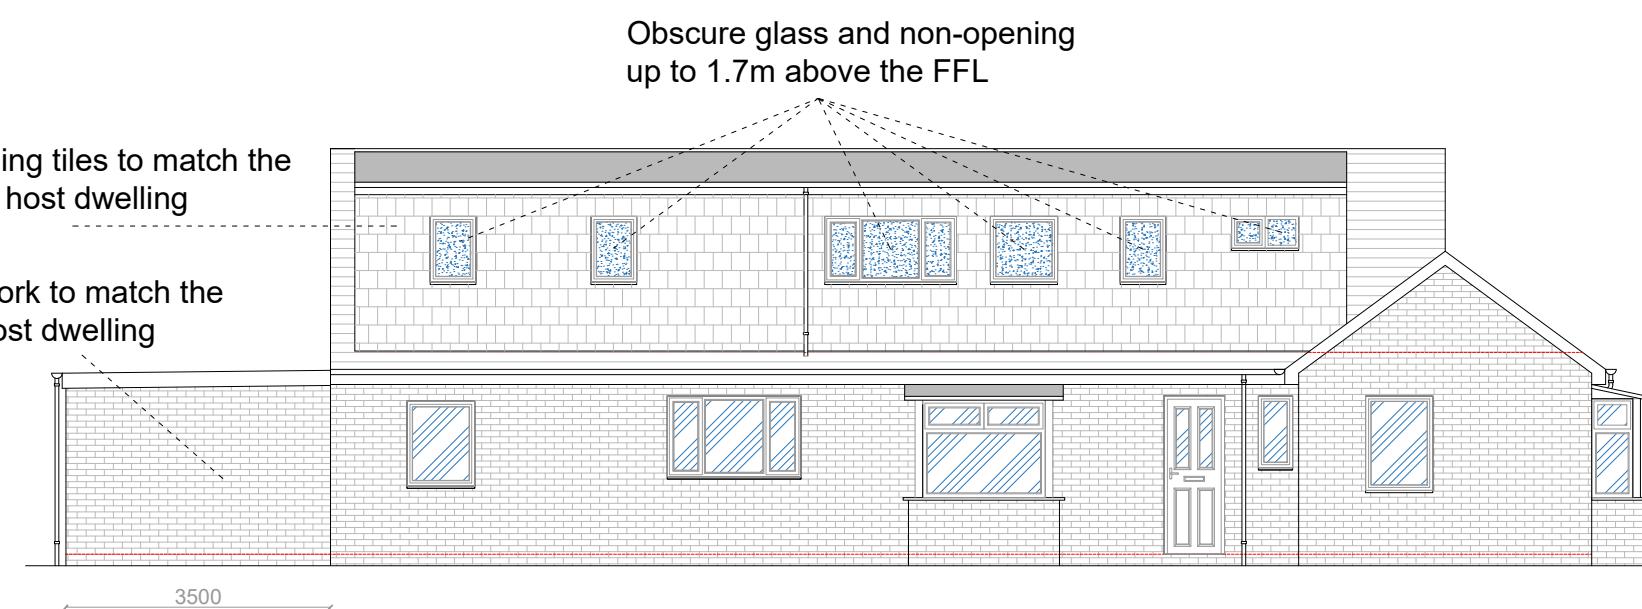

Proposed Side Elevation



Notes

1. All materials to match existing unless otherwise noted.
2. Do not scale for the construction purposes.
3. The contractor must verify all dimension on site prior to commencement of works.
4. This document is copyright of the originator and must be treated as confidential.

Project
20 King Street Lane
Winnersh Wokingham
RG41 5AS

Drawing title
Proposed Elevations

Drawing no
13

Rev
B

Scale
1:100 @ A3

Date
Oct 2025



1 Right Plan
1rightplan@gmail.com
07955 449 285