

Proposed Ground Floor

Notes

1. All materials to match existing unless otherwise noted.
2. Do not scale for the construction purposes.
3. The contractor must verify all dimension on site prior to commencement of works.
4. This document is copyright of the originator and must be treated as confidential.

Project
20 King Street Lane
Winnersh Wokingham
RG41 5AS


Drawing title
Proposed Floor Plans

Drawing no
11

Rev
B

Scale
1:100 @ A3

Date
Nov 2025

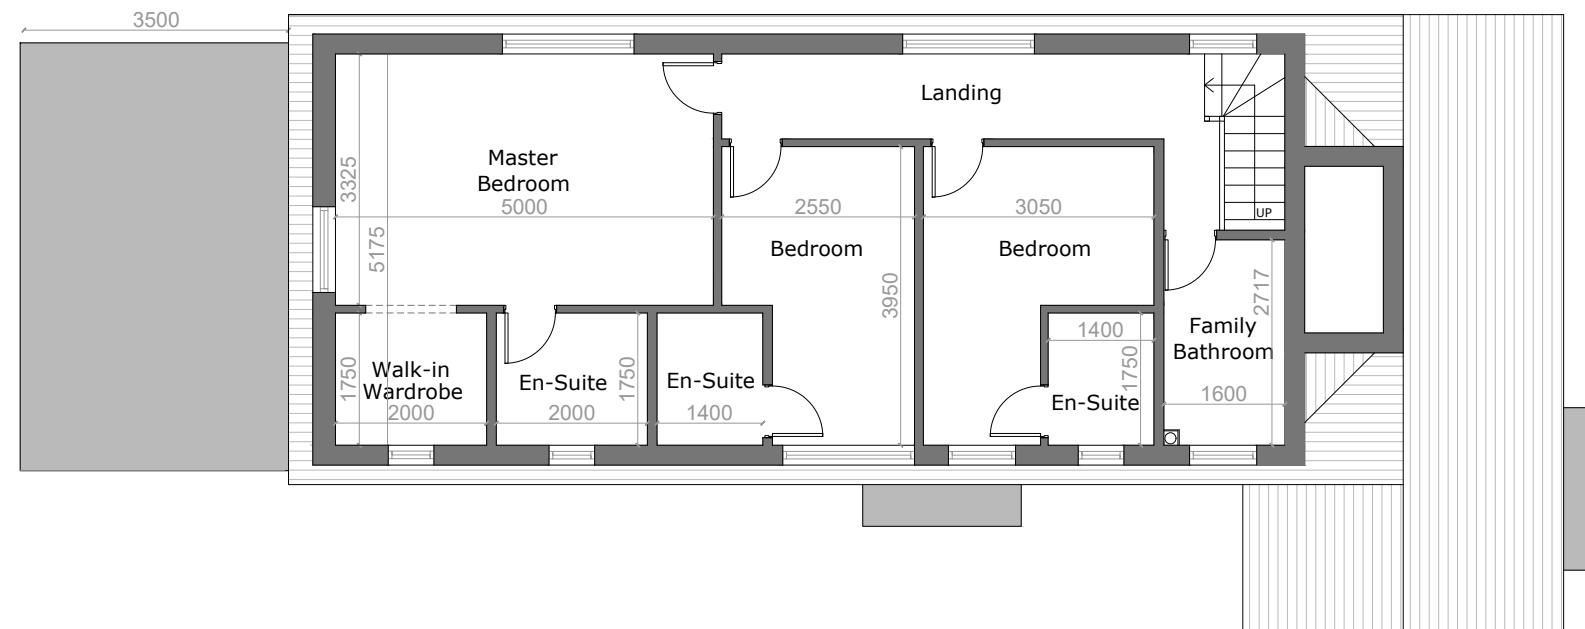

Proposed Loft Floor



10 metres



1 Right Plan
1rightplan@gmail.com
07955 449 285