



- Notes
1. All materials to match existing unless otherwise noted.
  2. Do not scale for the construction purposes.
  3. The contractor must verify all dimension on site prior to commencement of works.
  4. This document is copyright of the originator and must be treated as confidential.

Project  
20 King Street Lane  
Winnersh Wokingham  
RG41 5AS


Drawing title  
Proposed Site plan

Drawing no  
14

Rev  
-

Scale  
1:200 @ A2

Date  
Nov 2025

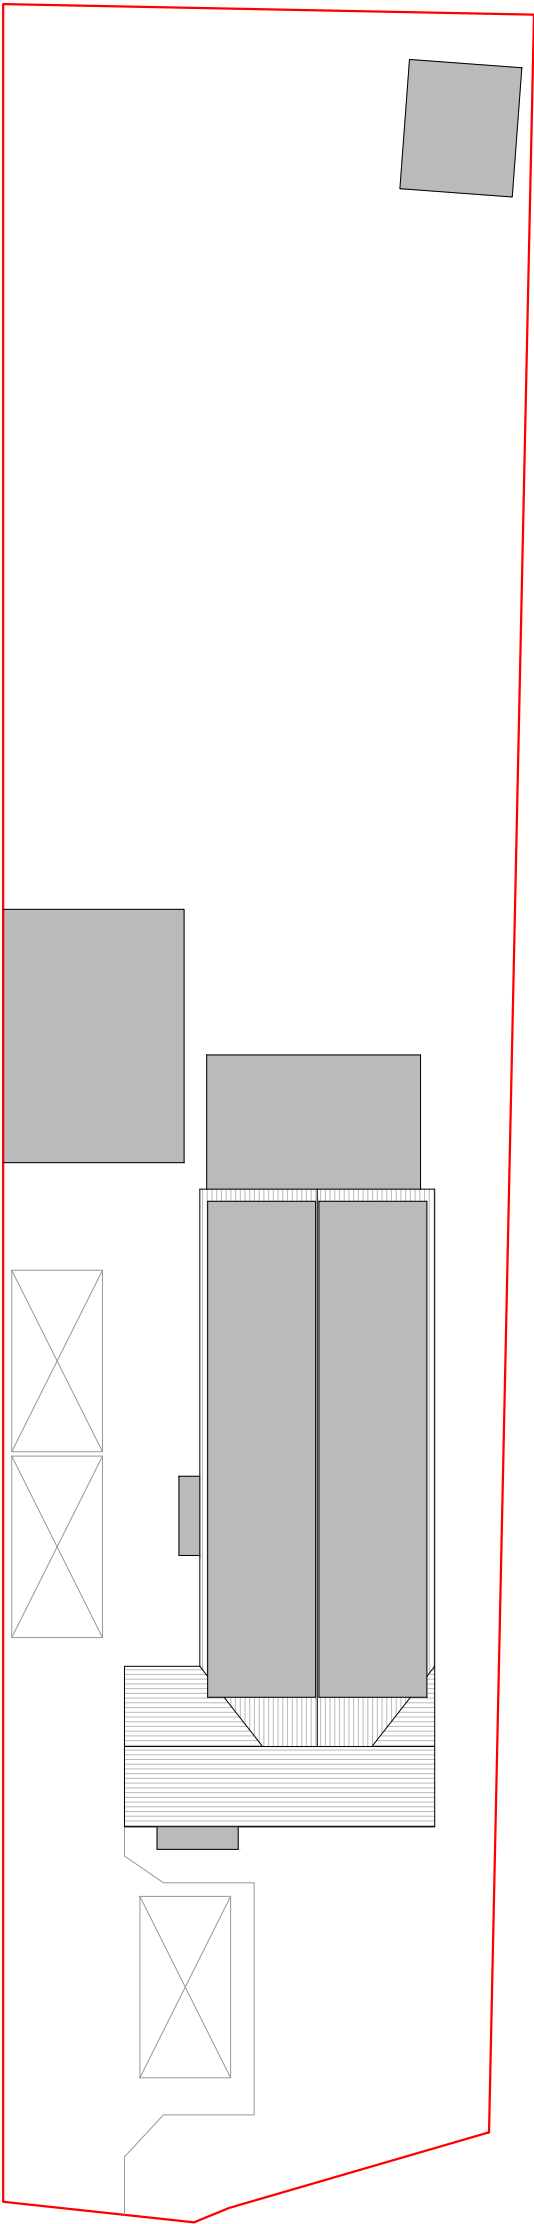

Proposed Site Plan

0 2 20 metres



1 Right Plan  
1rightplan@gmail.com  
07955 449 285