




Revisions:	Drawn / Chkd:	Date:
C01 First construction Issue	GIS / AMc	08/01/25
C02 Heritage Board Layout amended	GIS / AMc	05/02/25
C03 Heritage Board photo captions amended	GIS / AMc	11/02/25

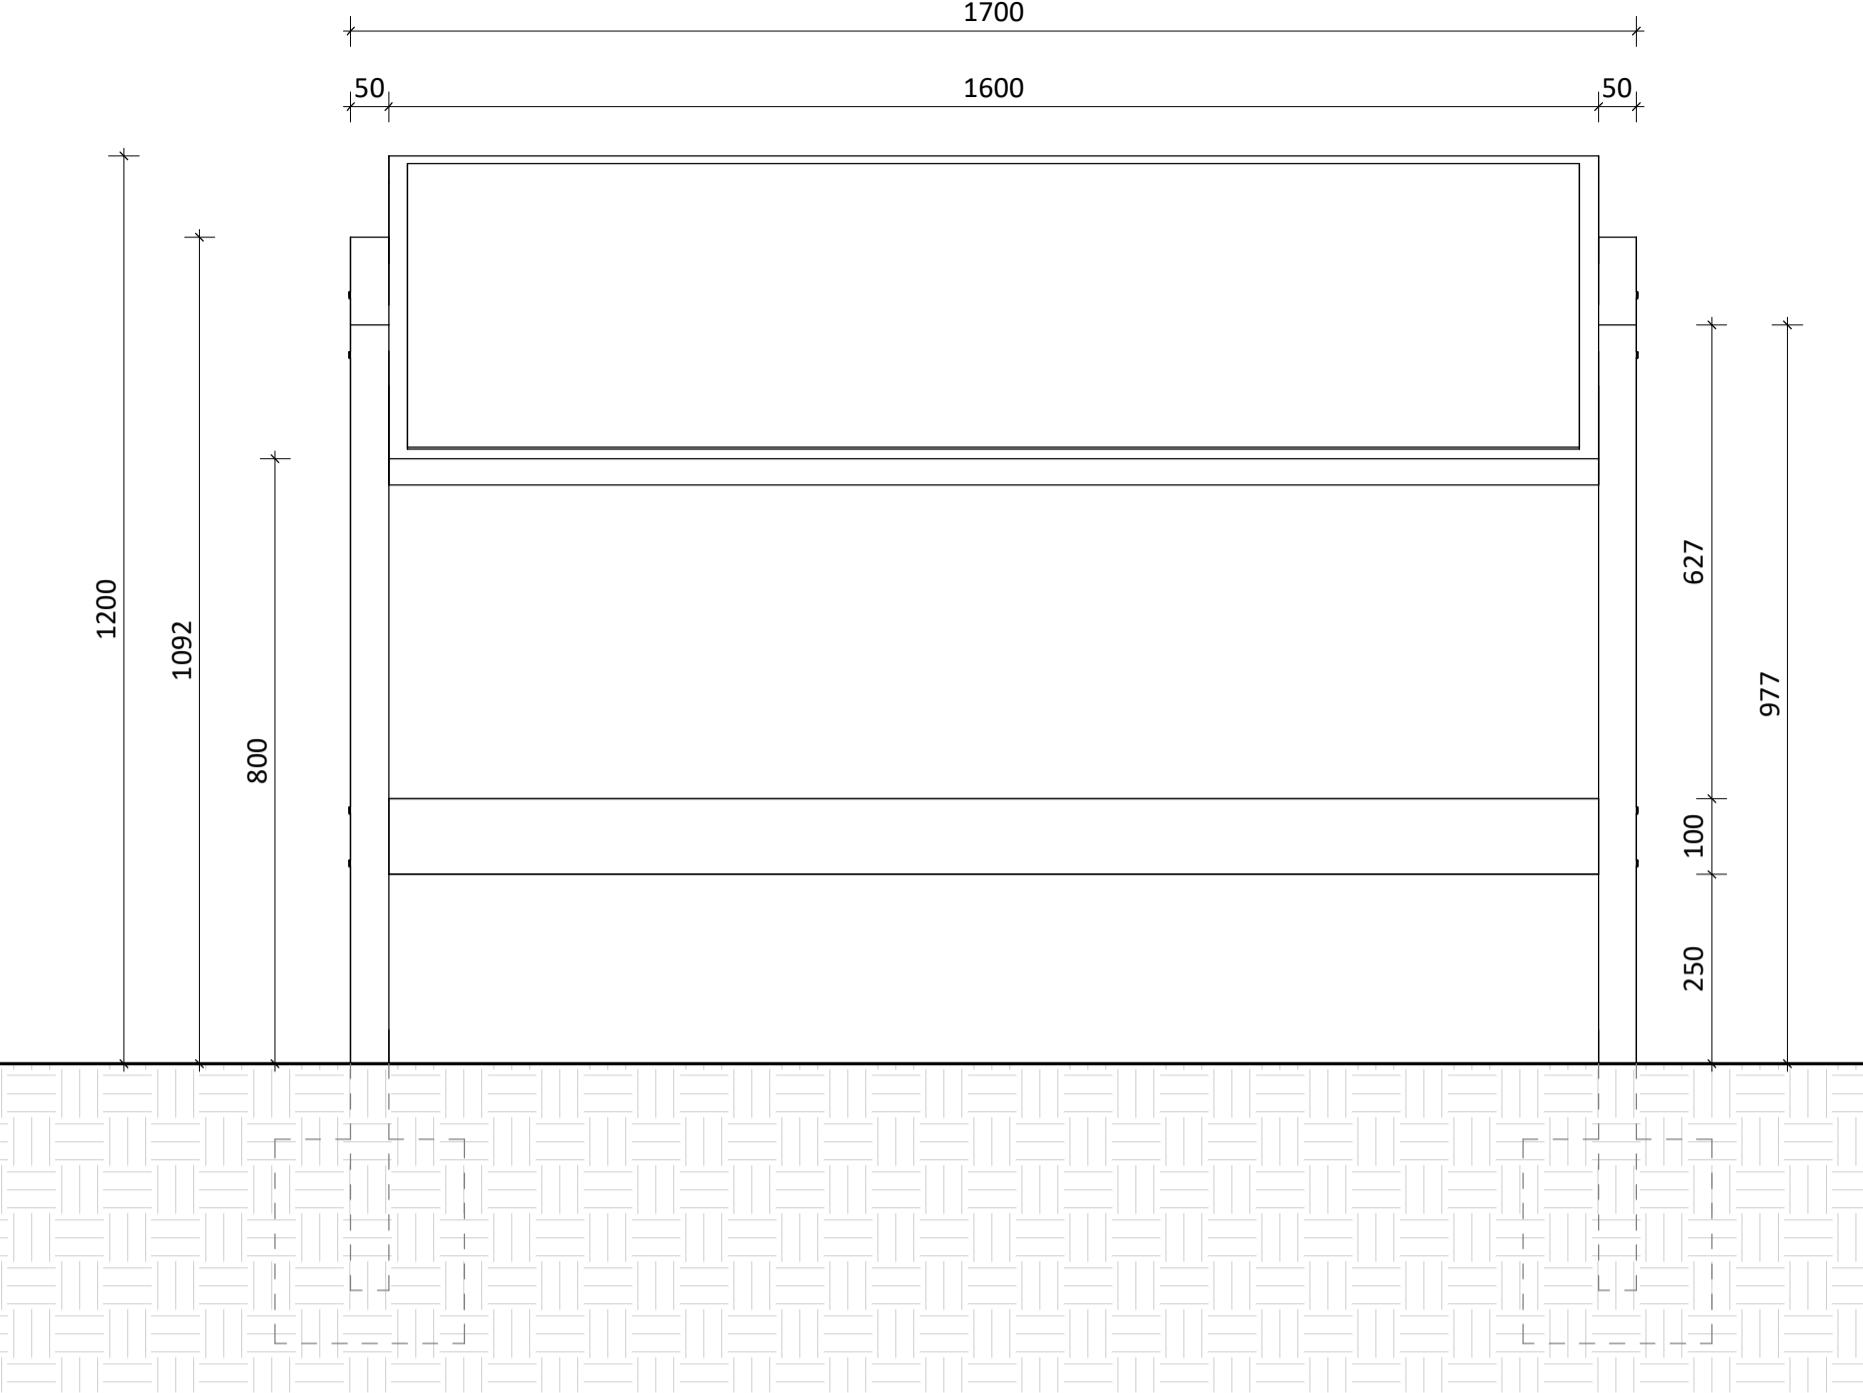

FRONT ELEVATION
1:10

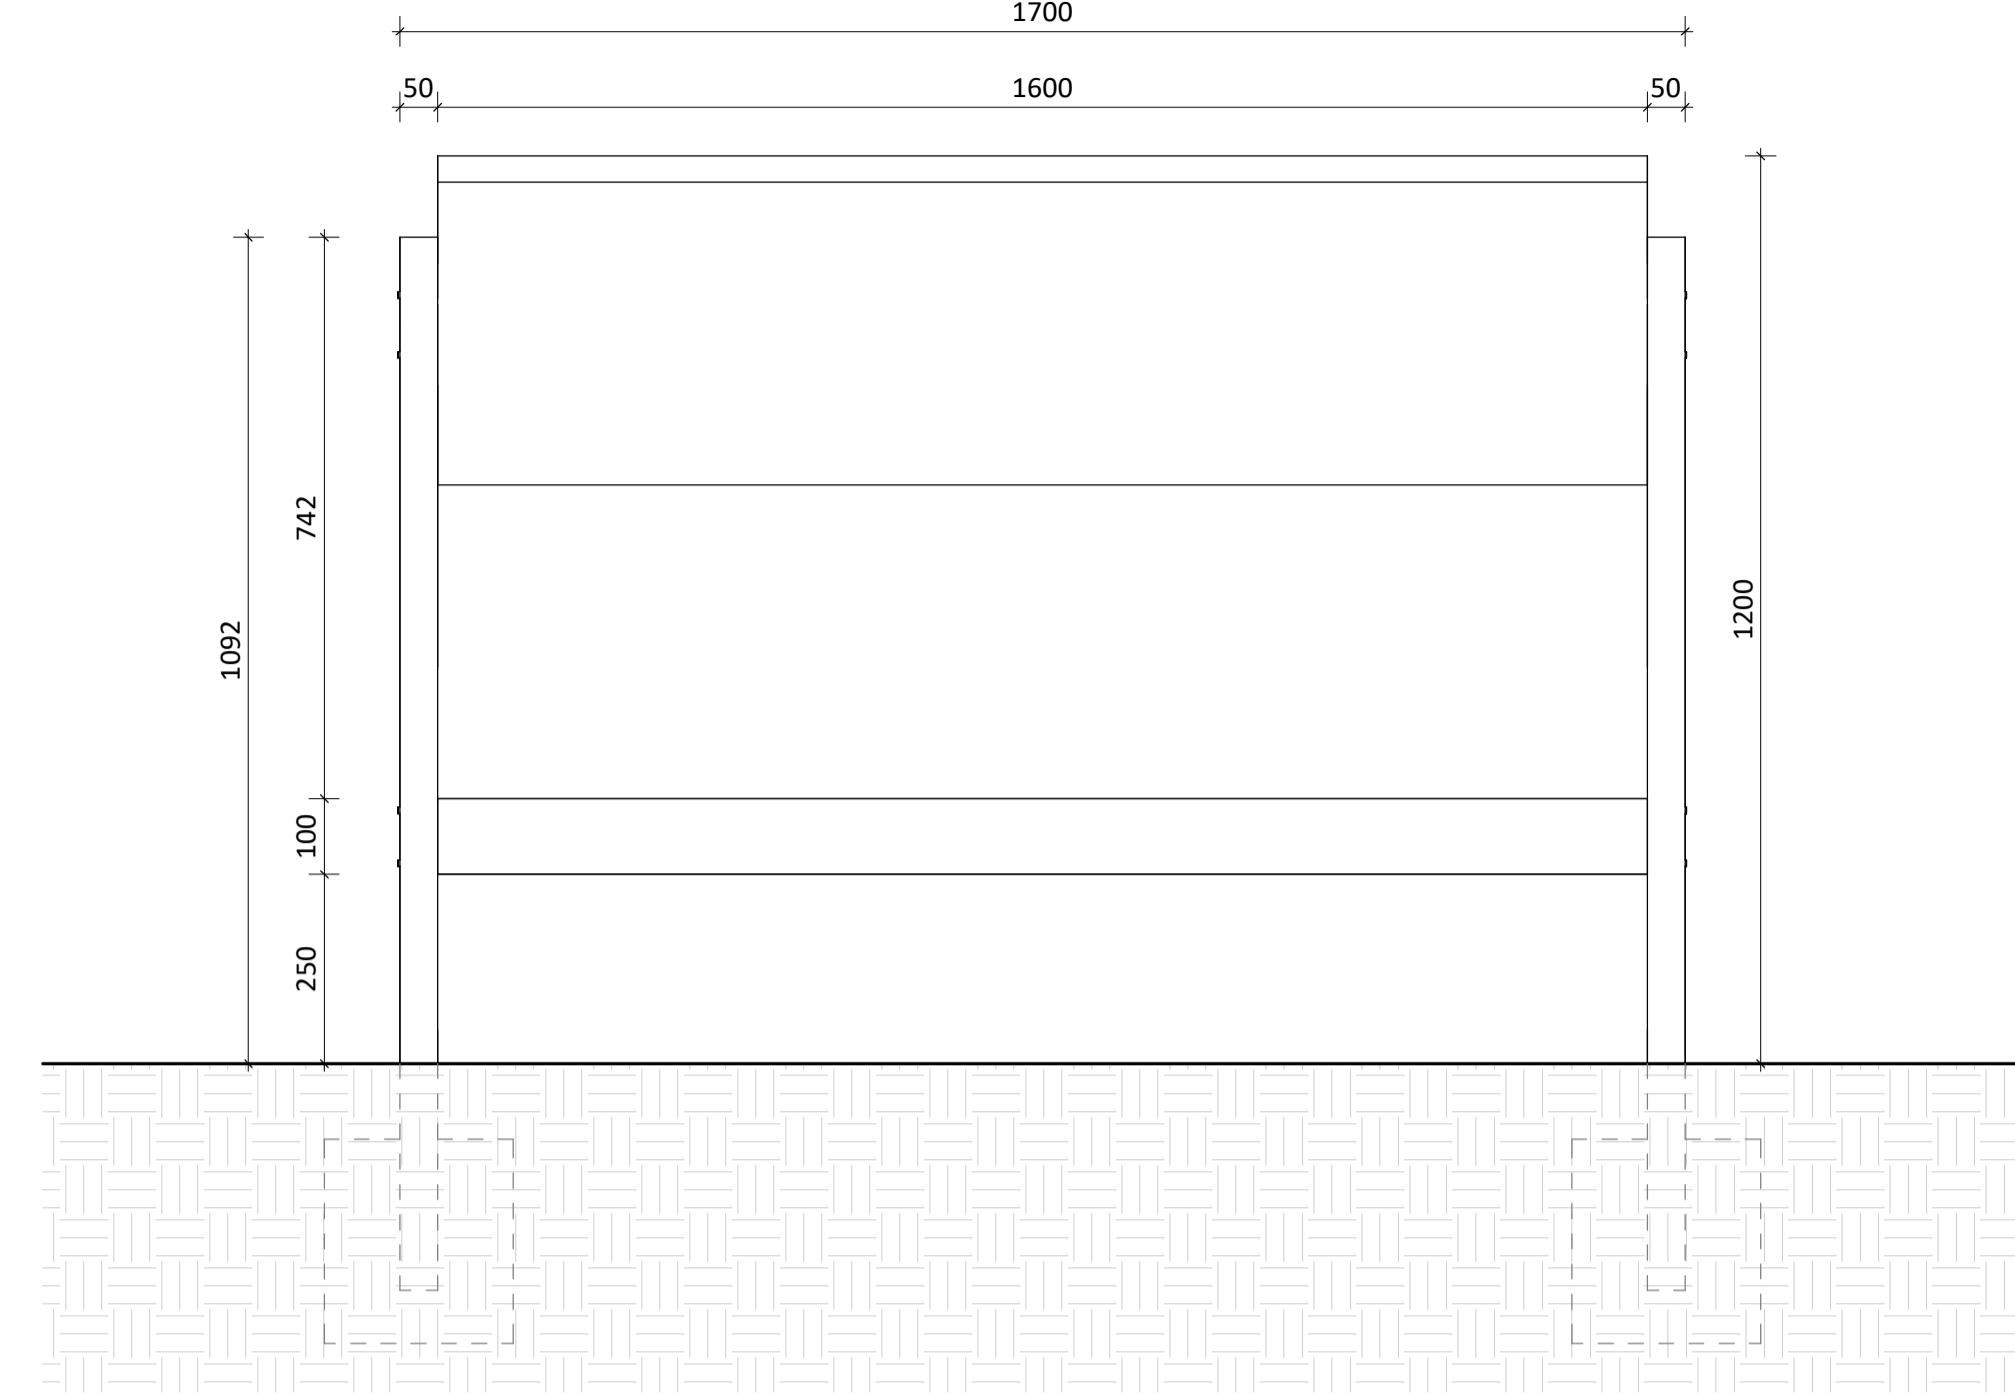


REAR ELEVATION
1:10

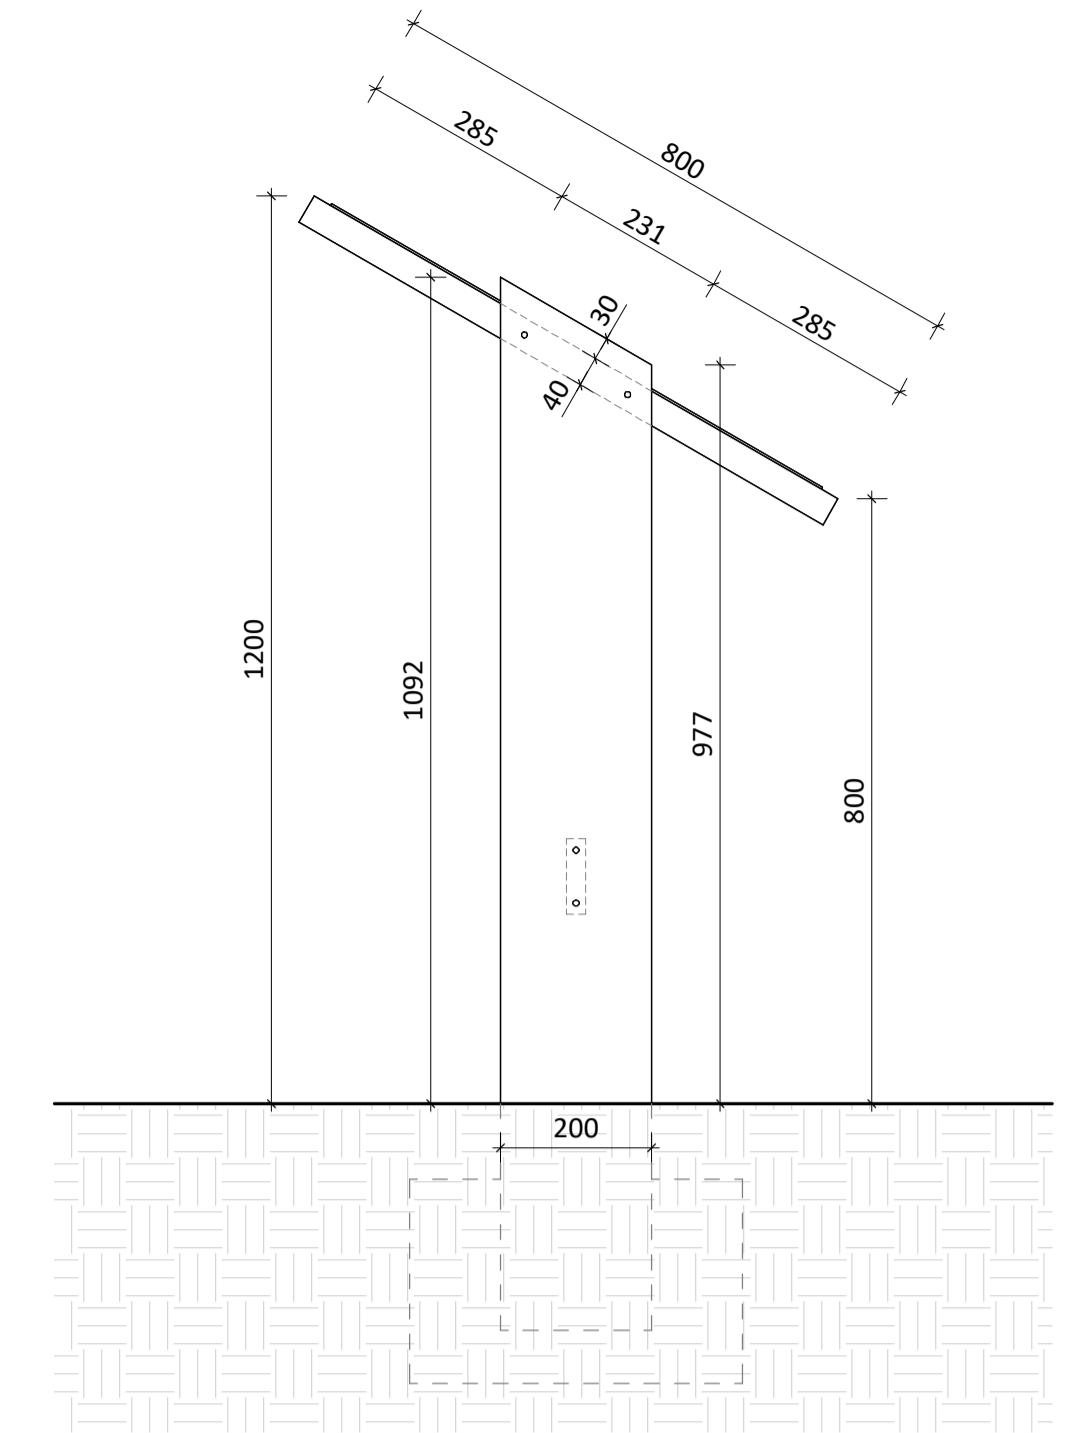



SIDE ELEVATION
1:10

HERITAGE BOARD FRAME SPECIFICATION

- 200 x 50mm Oak vertical support posts
- 100 x 25mm Oak support post tie

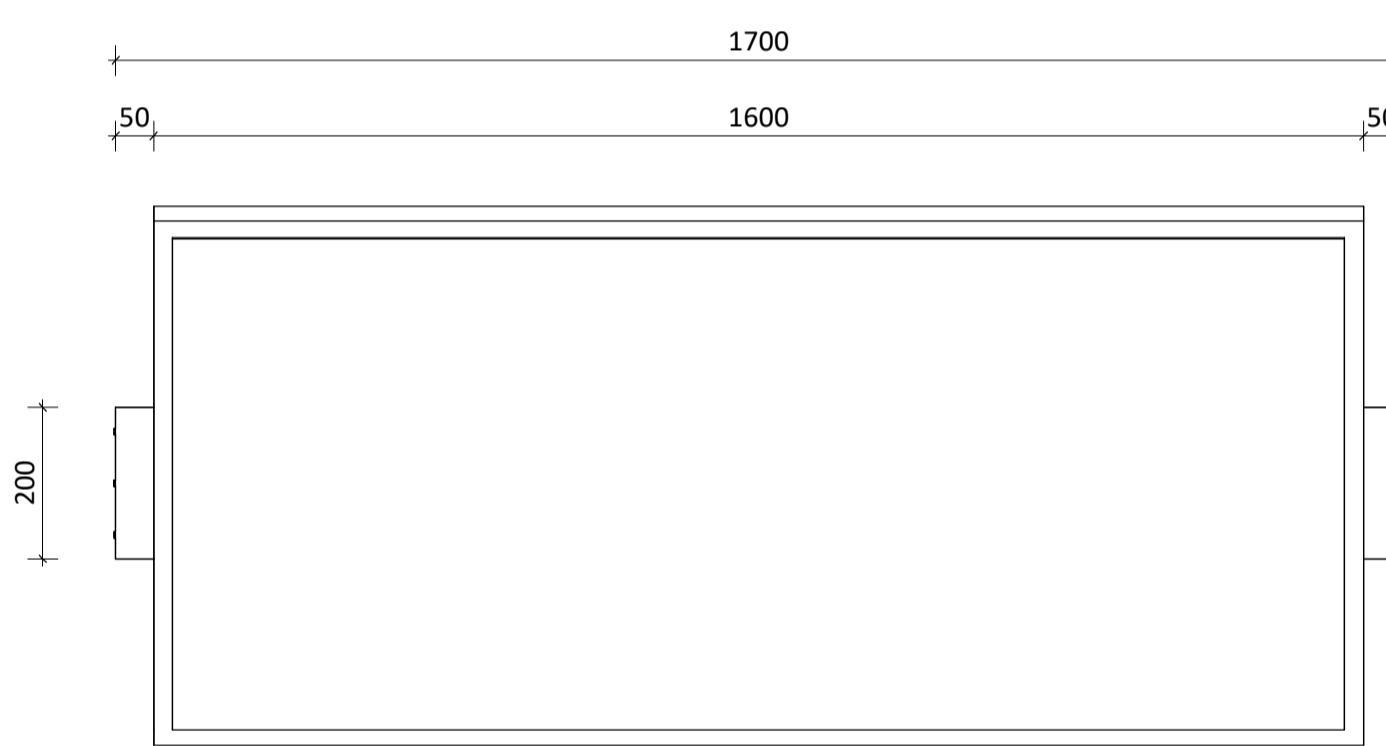

PLAN - TOP VIEW
1:10

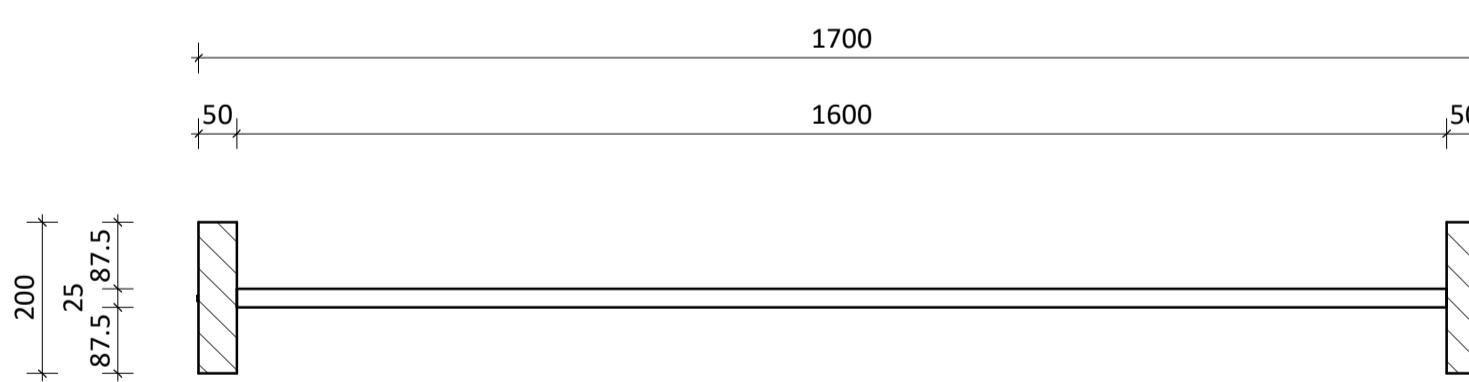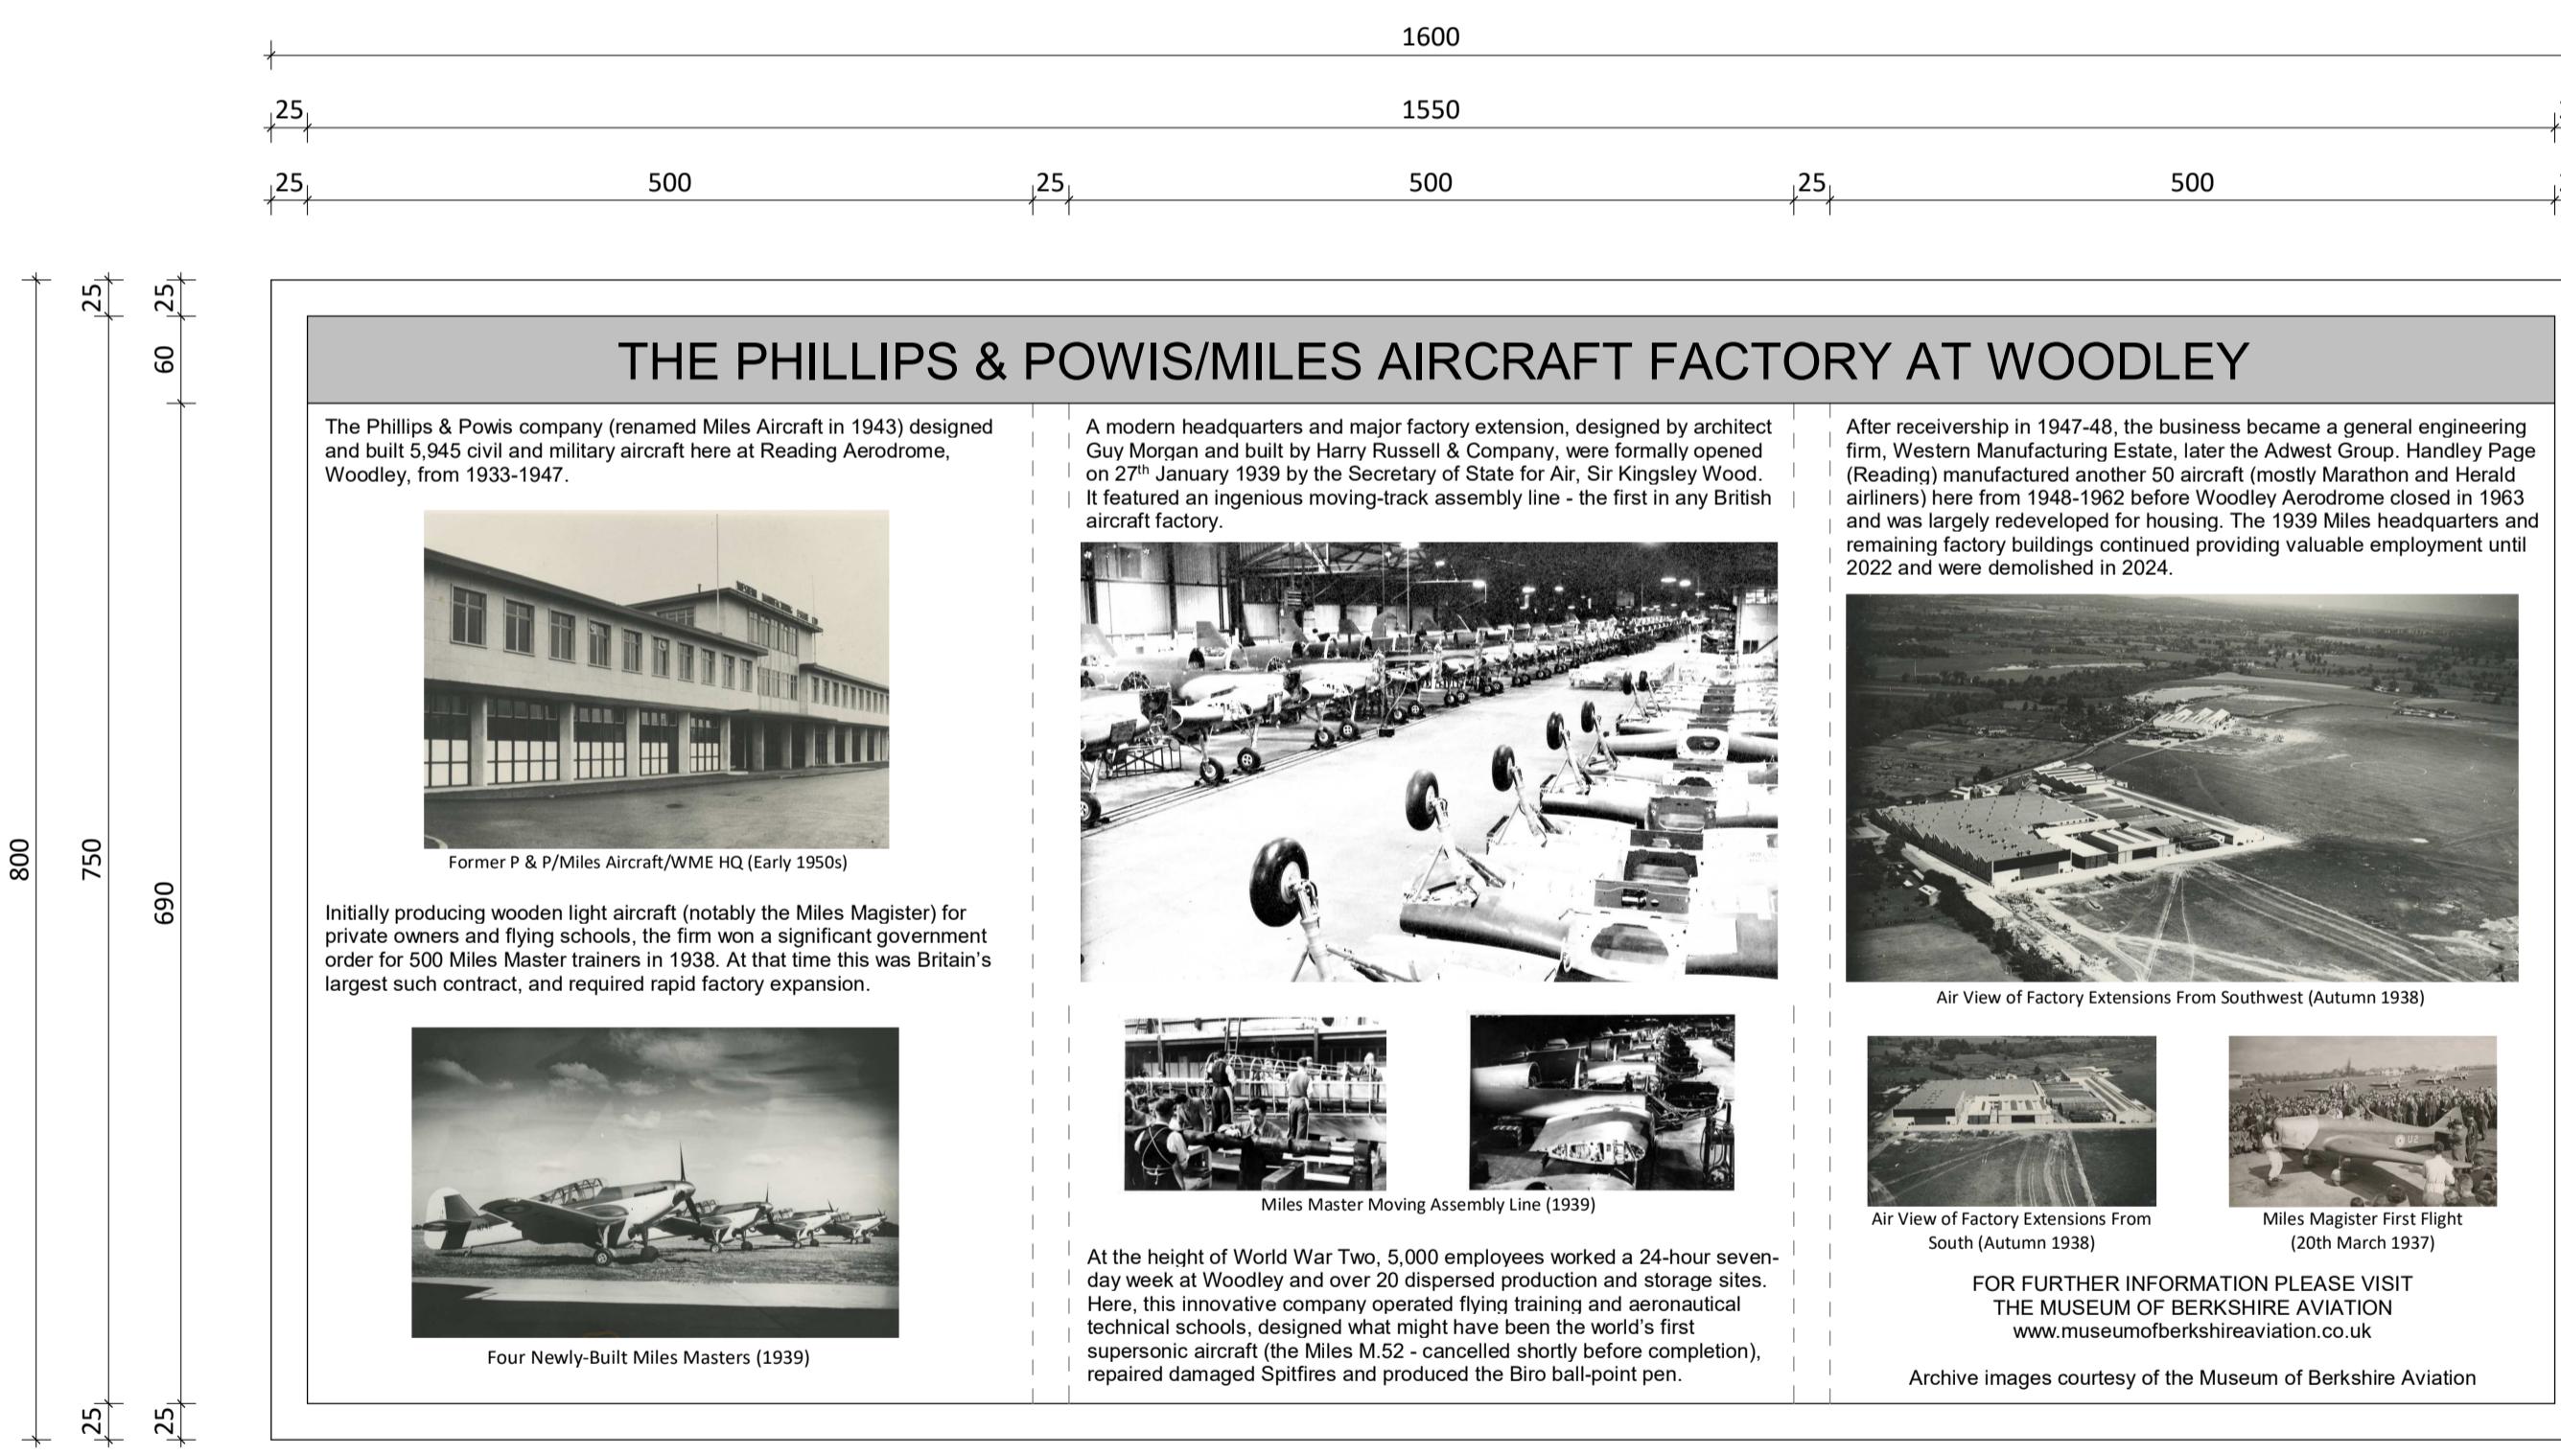

PLAN - SUPPORT POST VIEW
1:10

HERITAGE BOARD LAYOUT
1:5

TEXT SPECIFICATION

TEXT FONT: ARIAL
TEXT HEIGHT: 10mm
TEXT WIDTH FACTOR: 1mm



3D VIEW



Project: HURRICANE URBAN HUB
HEADLEY ROAD EAST
WOOLEY

12 Warren Yard,
Warren Park,
Milton Keynes,
MK12 5NW
01908 305 246
info.prc-group.com
www.prc-group.com

Drawing Title: HERITAGE BOARD DETAILS

Architecture
Planning
Master Planning
Urban Design
Interiors
Landscape

Scale @ A1 : Checked by : Date :
As indicated AMc JAN 25

Job No : Stage Drawing No : Rev :
11359 WD 10-111 C03

Offices
Woking
London
Milton Keynes
Warsaw

Issue Status :
Construction Preliminary
Information Approval
Tender

PRC Architecture & Planning

11/02/2025 07:54:37