




Existing Elevations

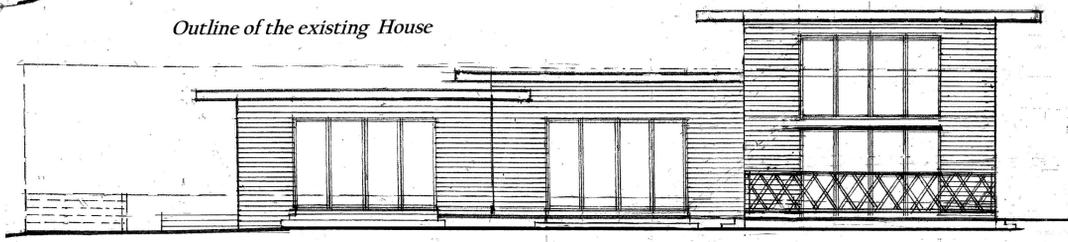


West

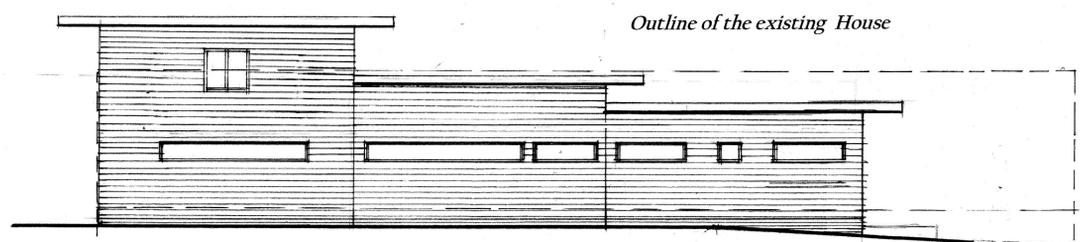

East

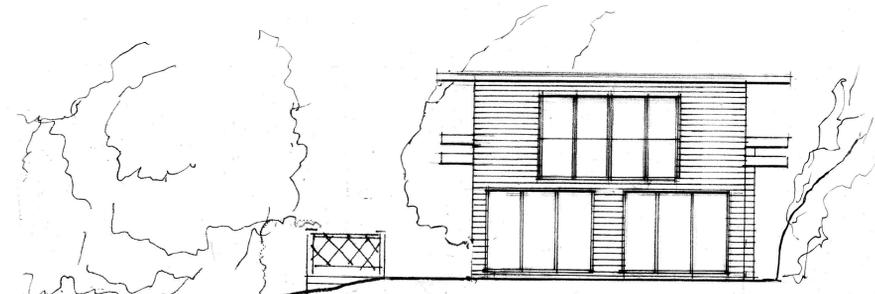


South

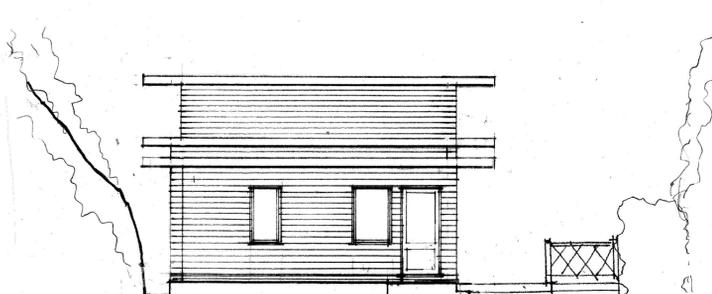


North


Proposed Elevations

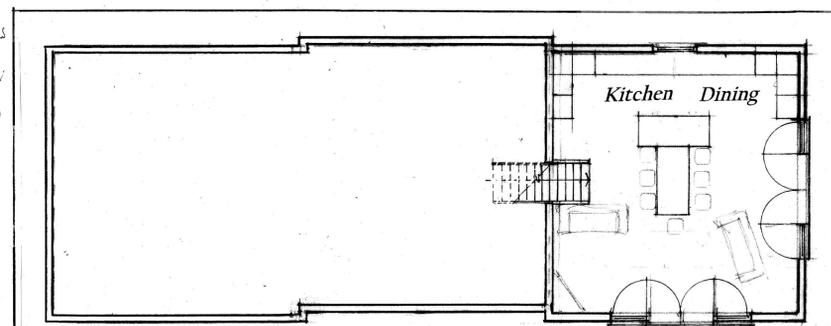

Proposed House First Floor Plan

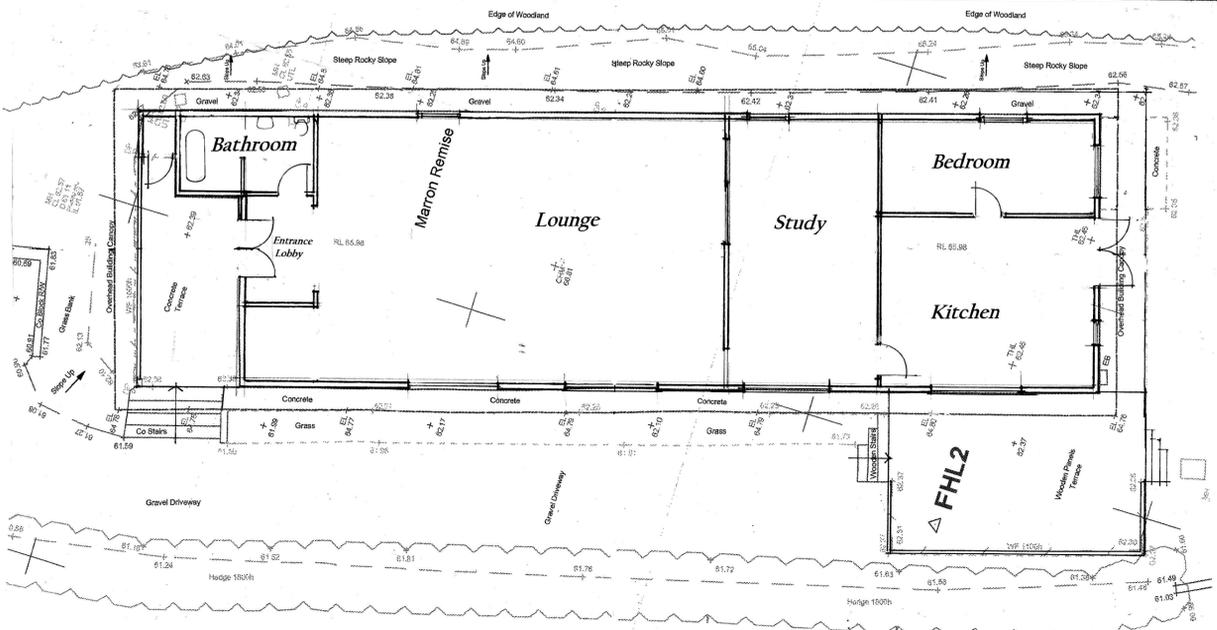

Existing House Ground Floor Plan

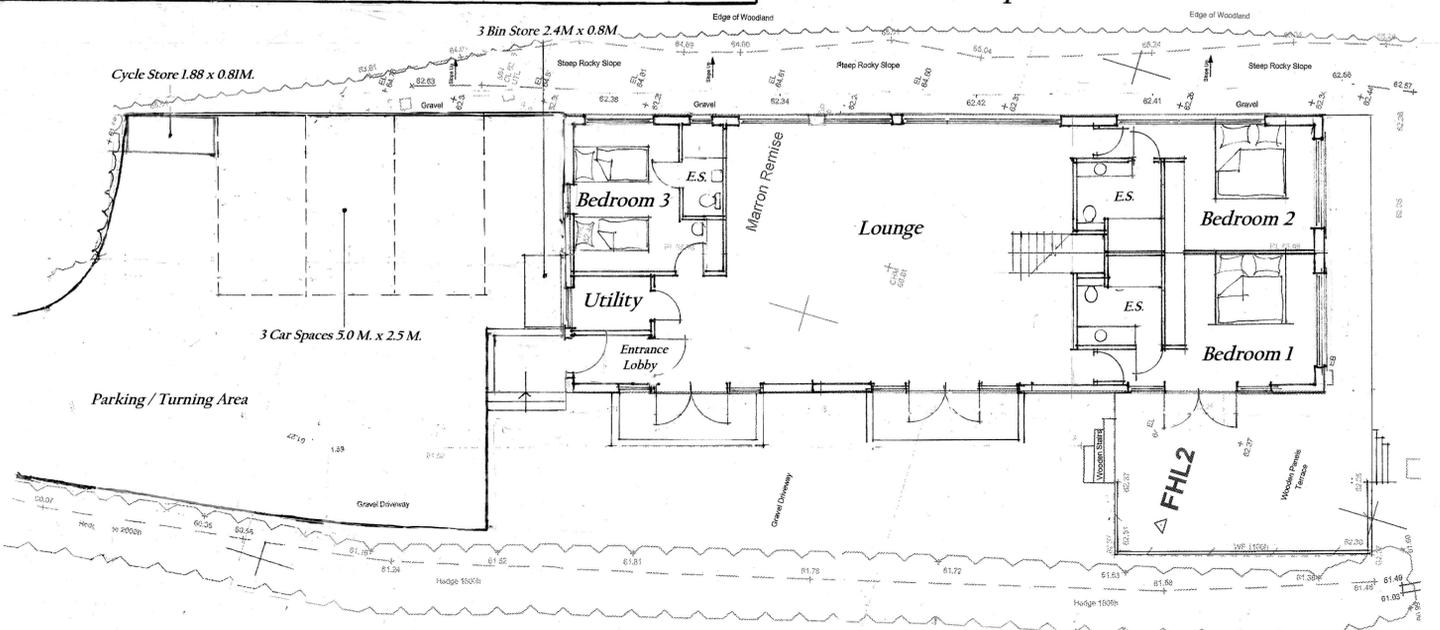

Proposed House Ground Floor Plan

Domus Design Associates
 Architects, Planning & Interior Design Consultants
 The Gatehouse, Seething Lane, Seething-on-Thames, Berkhampstead, RG4 6ST.
 Phone & Fax: 0189 989770
 dda@ddpa.co.uk

Mr F. Taggart,
 Client
**Replacement House at
 Marron Remise,
 Kentons Lane,
 Wargrave,
 RG10 8PD.**

Project:
 January 2025
 Date:
 D.P.Rates 0189 969 7376
 Drawn:
**Existing & Proposed
 Floor Plans & Elevations**
 Drawn To Scale:
 1:100
 Scale:
TKL/25/1
 Page No.