


DO NOT SCALE - IF IN DOUBT ASK

GENERAL NOTES
This drawing is to be read in conjunction with all relevant Partington & Associates, architects, service engineers and subcontractor drawings.
Review all drawings and report any discrepancies to Partington & Associates prior to commencement.

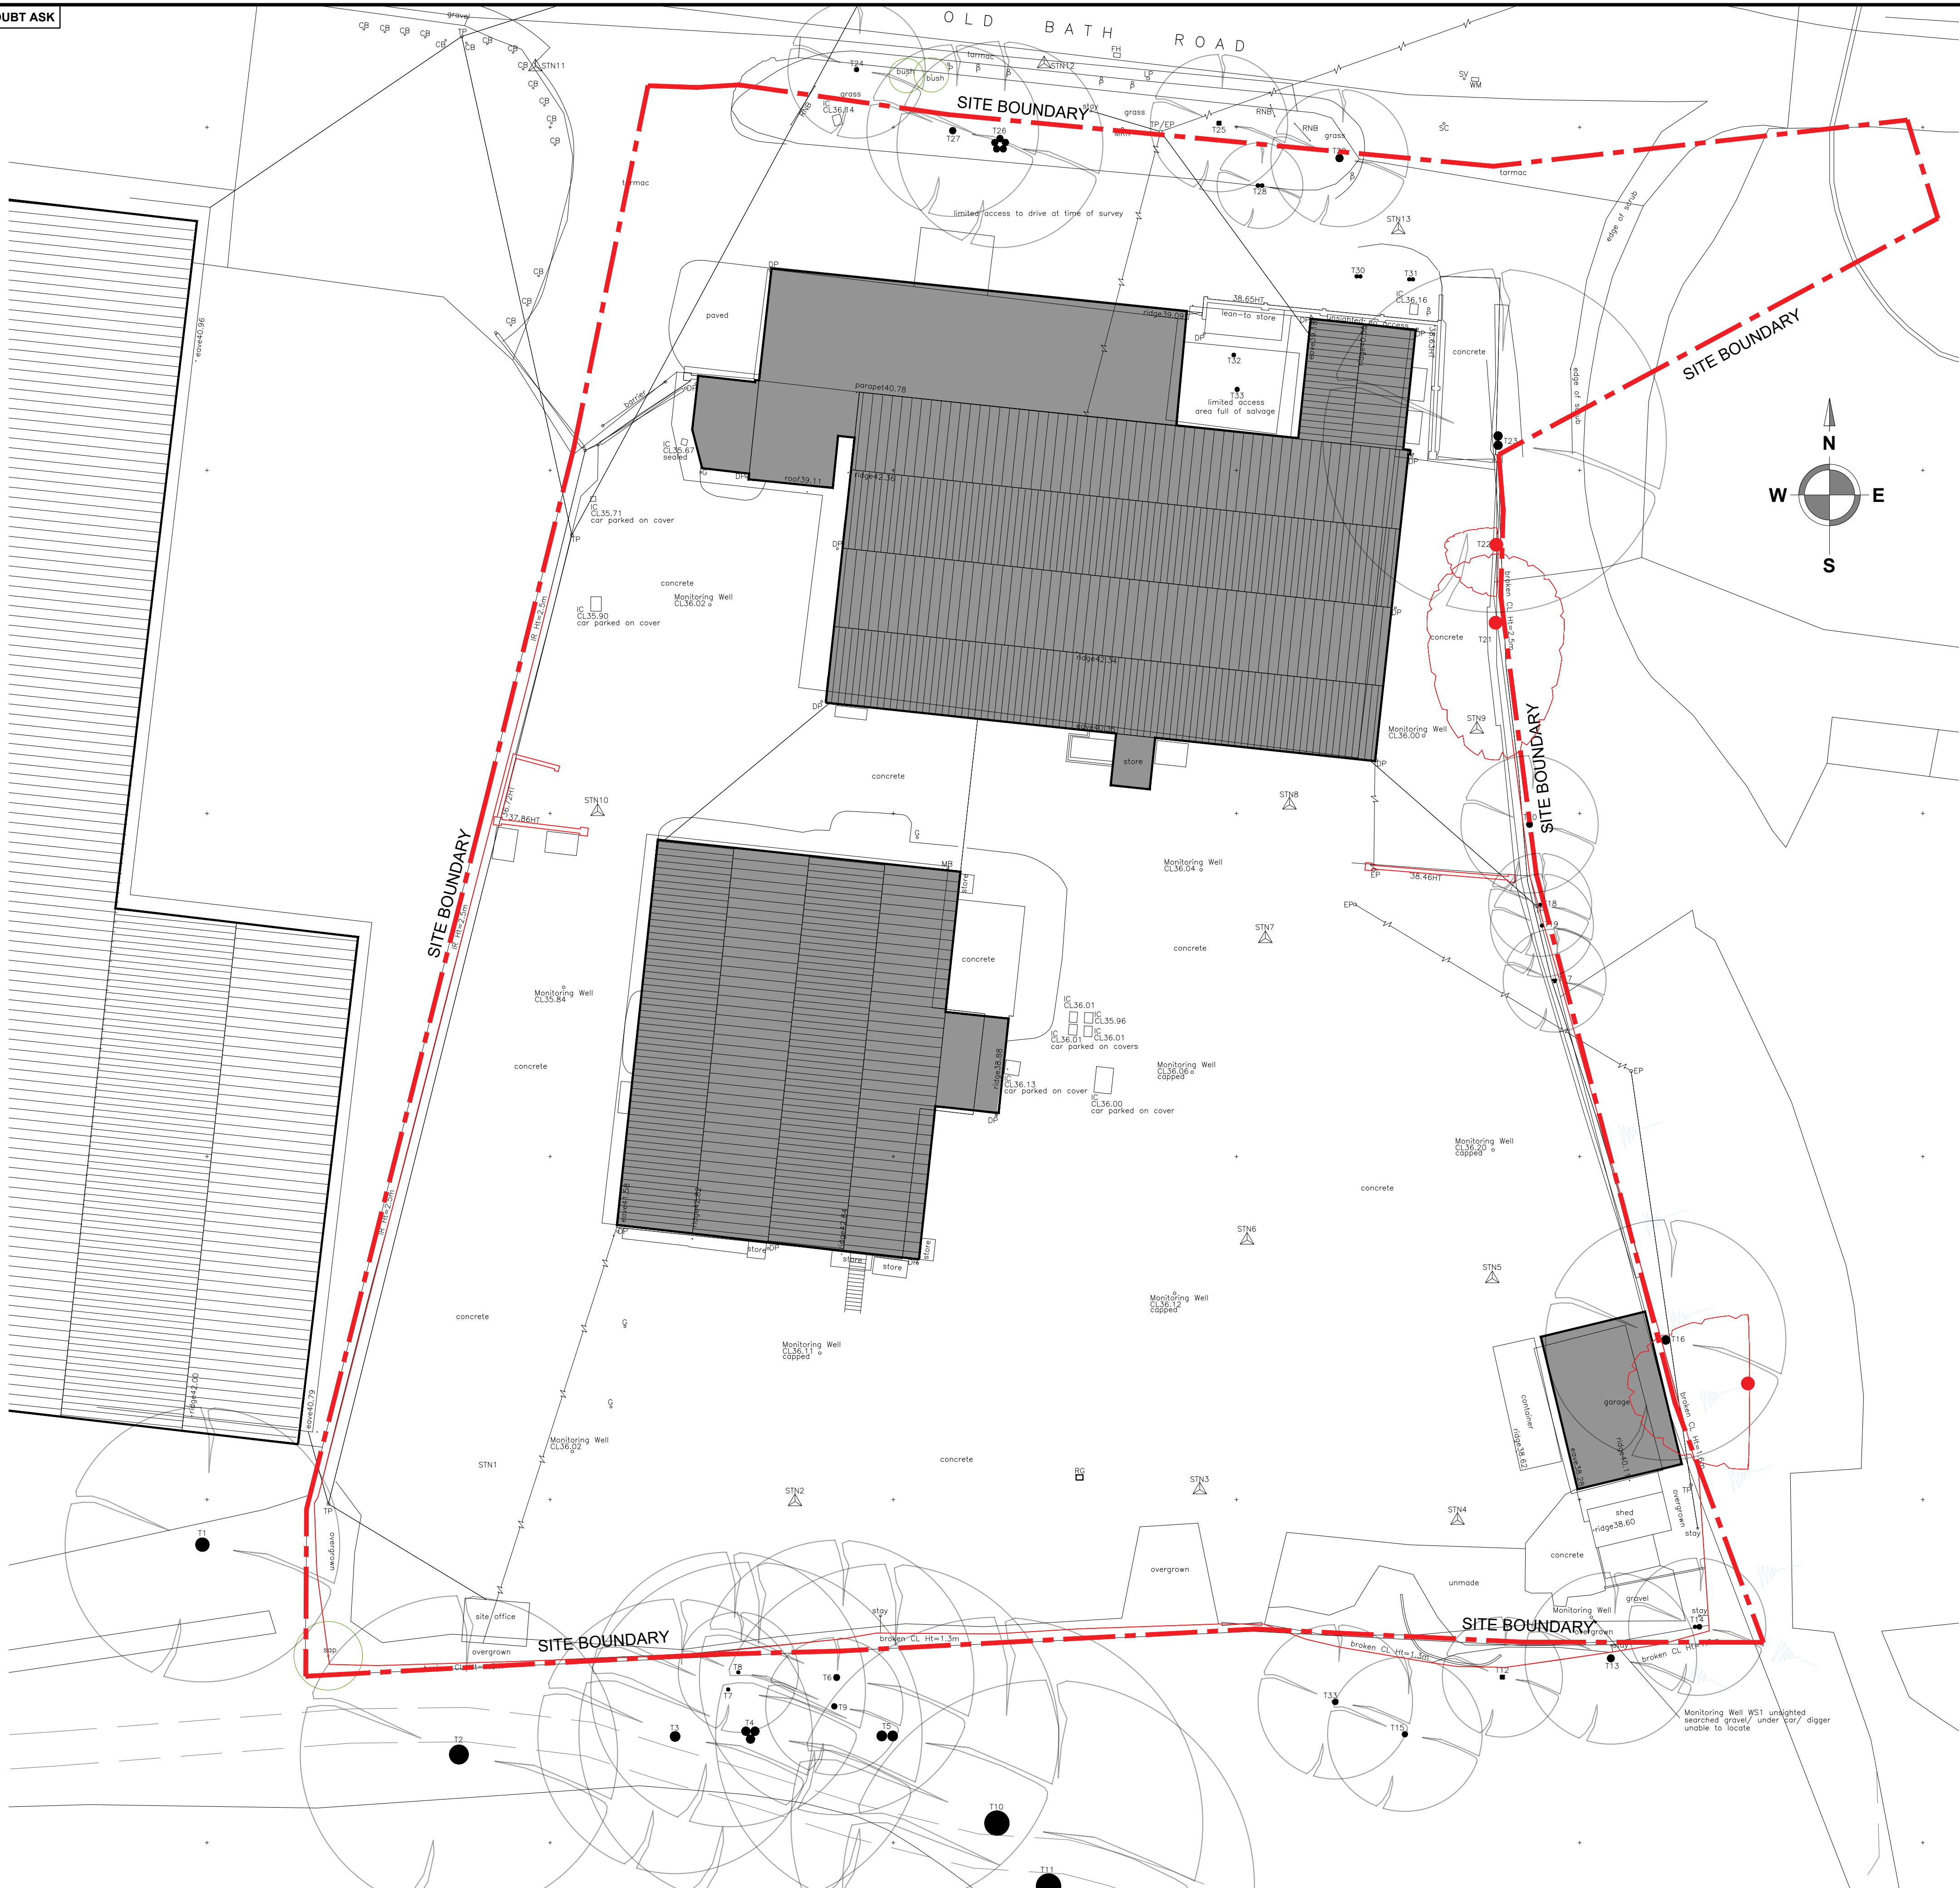

EXISTING SITE LAYOUT (SCALE 1:200)



FOR APPROVAL

Revision	By	Check	Date	Description
Partington Associates Partington & Associates Limited Structural Design Consultants 13 Gillibrand Street Chorley Lancashire PR7 2EJ Tel: 01257 249863 e-mail: admin@partington-associates.com www.partington-associates.com				
Client SPEEDY FUELS & LUBRICANTS LTD.				Scale @A1 1:200
Project OLD BATH ROAD CHARVIL READING (RG10 9QJ)				Date MAR25
Title EXISTING SITE PLAN				Drawn MW
Job No. 5104-24				Check DO
Dwg No. 50		Rev. -		Approved -