


PROPOSED SOUTH ELEVATION (BOUNDARY)

(SCALE 1:200)


0 1m 2m 3m 4m 5m 6m 7m 8m 9m 10m (scale 1:100)
0 2m 4m 6m 8m 10m 20m (scale 1:200)

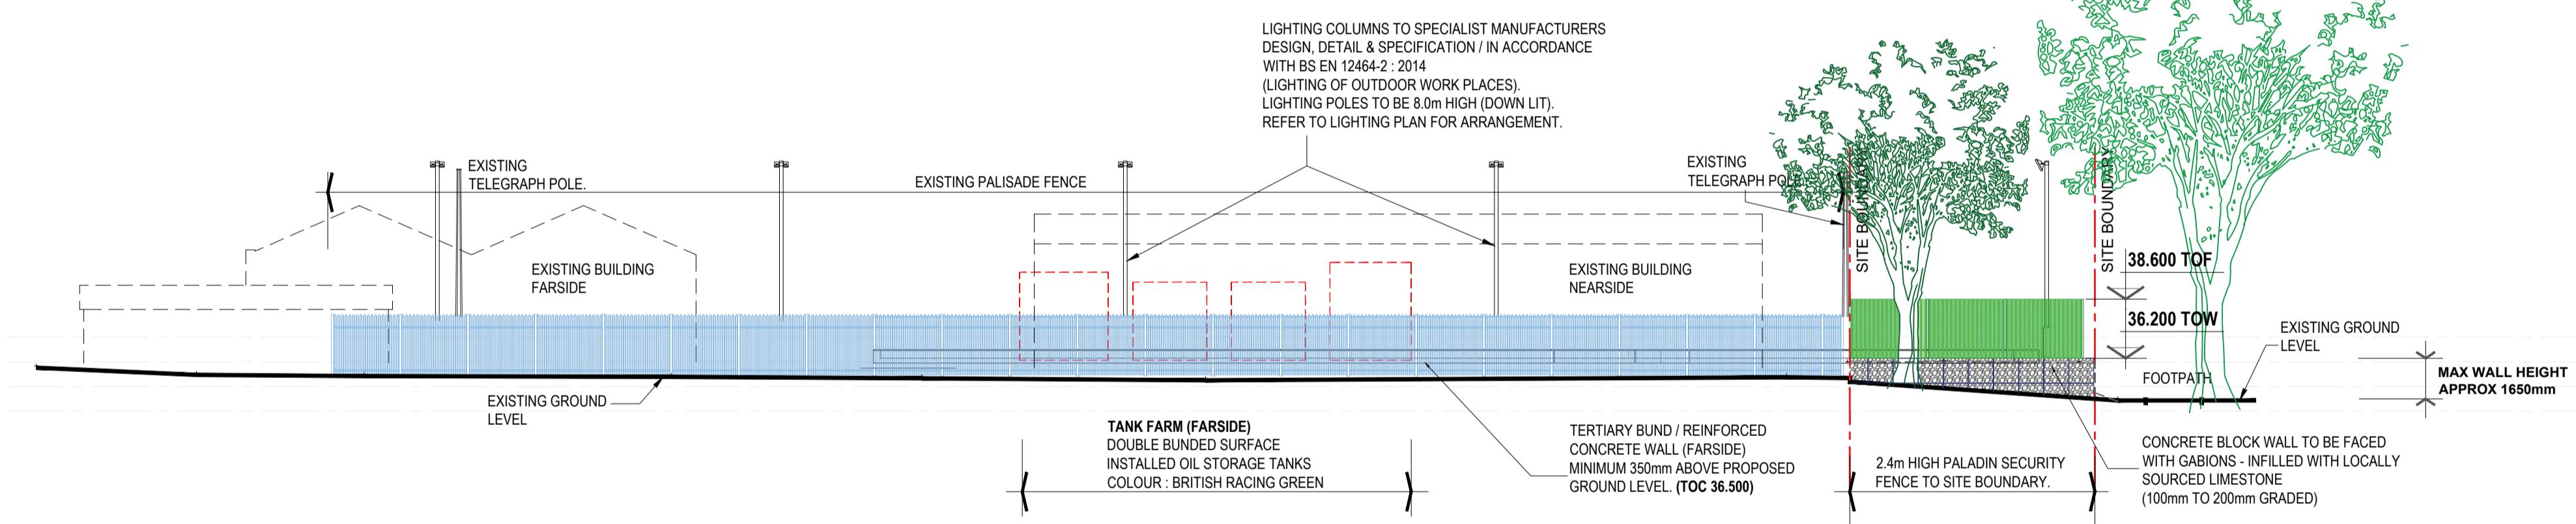

PROPOSED WEST ELEVATION (BOUNDARY)

(SCALE 1:200)

0 1m 2m 3m 4m 5m 6m 7m 8m 9m 10m (scale 1:100)
0 2m 4m 6m 8m 10m 20m (scale 1:200)

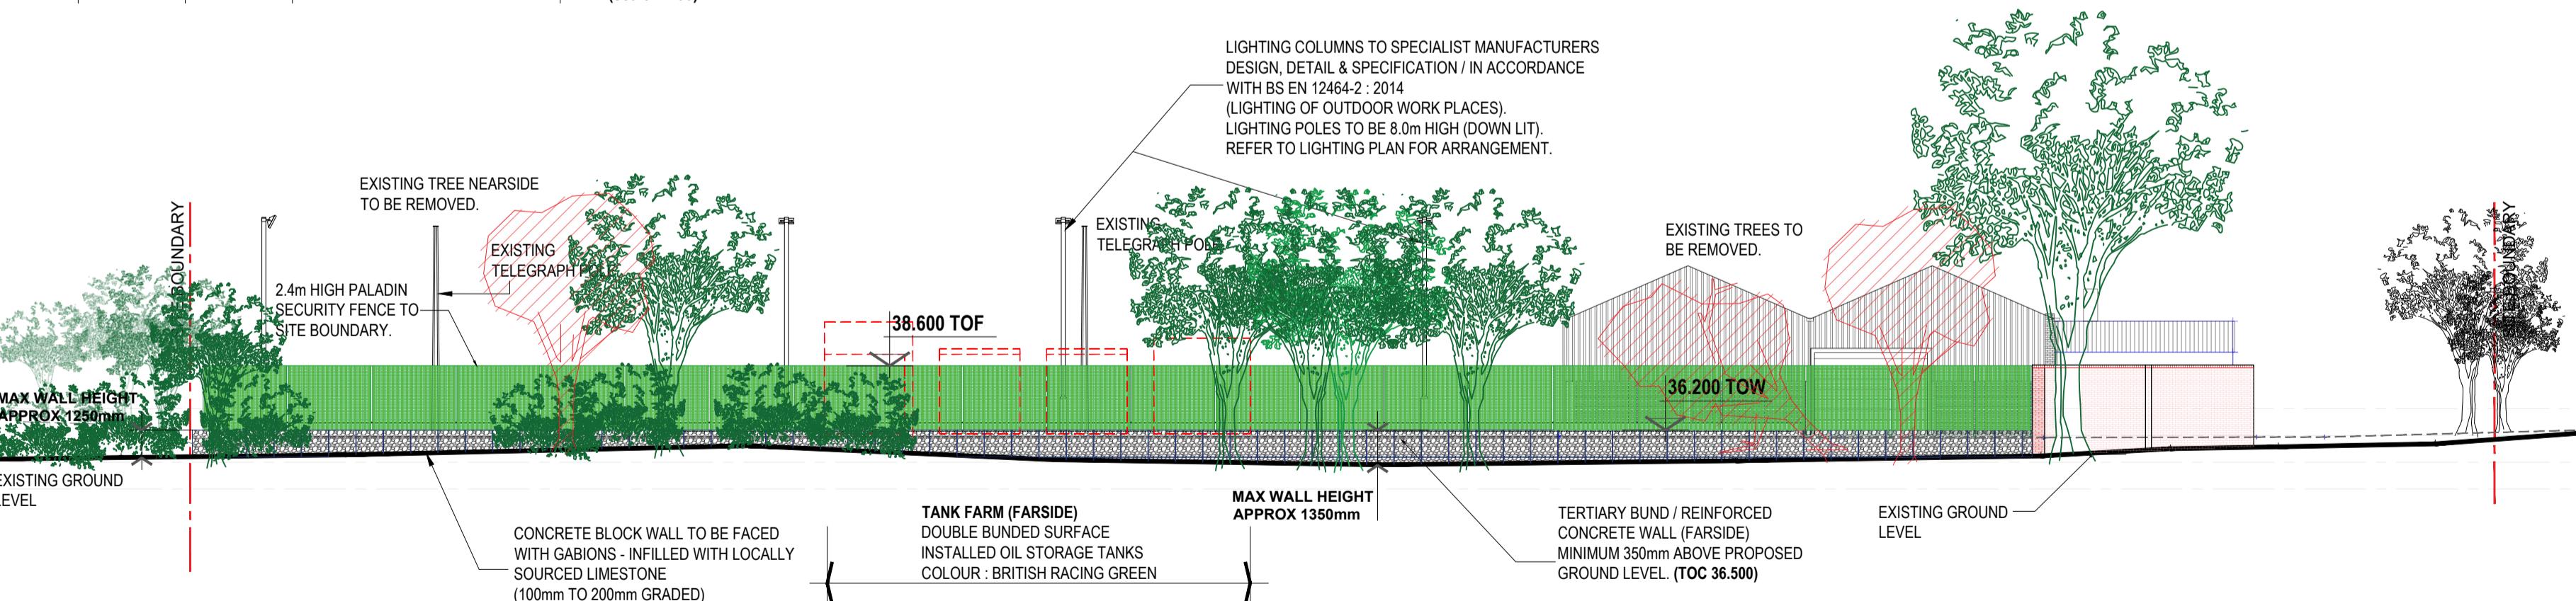

PROPOSED EAST ELEVATION (BOUNDARY)

(SCALE 1:200)

0 1m 2m 3m 4m 5m 6m 7m 8m 9m 10m (scale 1:100)
0 2m 4m 6m 8m 10m 20m (scale 1:200)

FOR APPROVAL

Revision	By	Check	Date	Description
----------	----	-------	------	-------------



Partington & Associates Limited
Structural Design Consultants

13 Gillibrand Street Tel: 01257 249863
Chorley e-mail: admin@partington-associates.com
Lancashire PR7 2EJ www.partington-associates.com

Client	SPEEDY FUELS & LUBRICANTS LTD.	Scale @A1	1:200
Project	OLD BATH ROAD CHARVIL READING (RG10 9QJ)	Date	MAR'25
Drawn	MW		
Title	PROPOSED EXTERNAL ELEVATIONS (RETAINING WALLS)	Check	DO
Job No.	5104-24	Dwg No.	64
		Rev.	Approved