




GENERAL NOTES

This drawing is to be read in conjunction with all relevant Partington & Associates, architects, service engineers and subcontractor drawings.


Review all drawings and report any discrepancies to Partington & Associates prior to commencement.

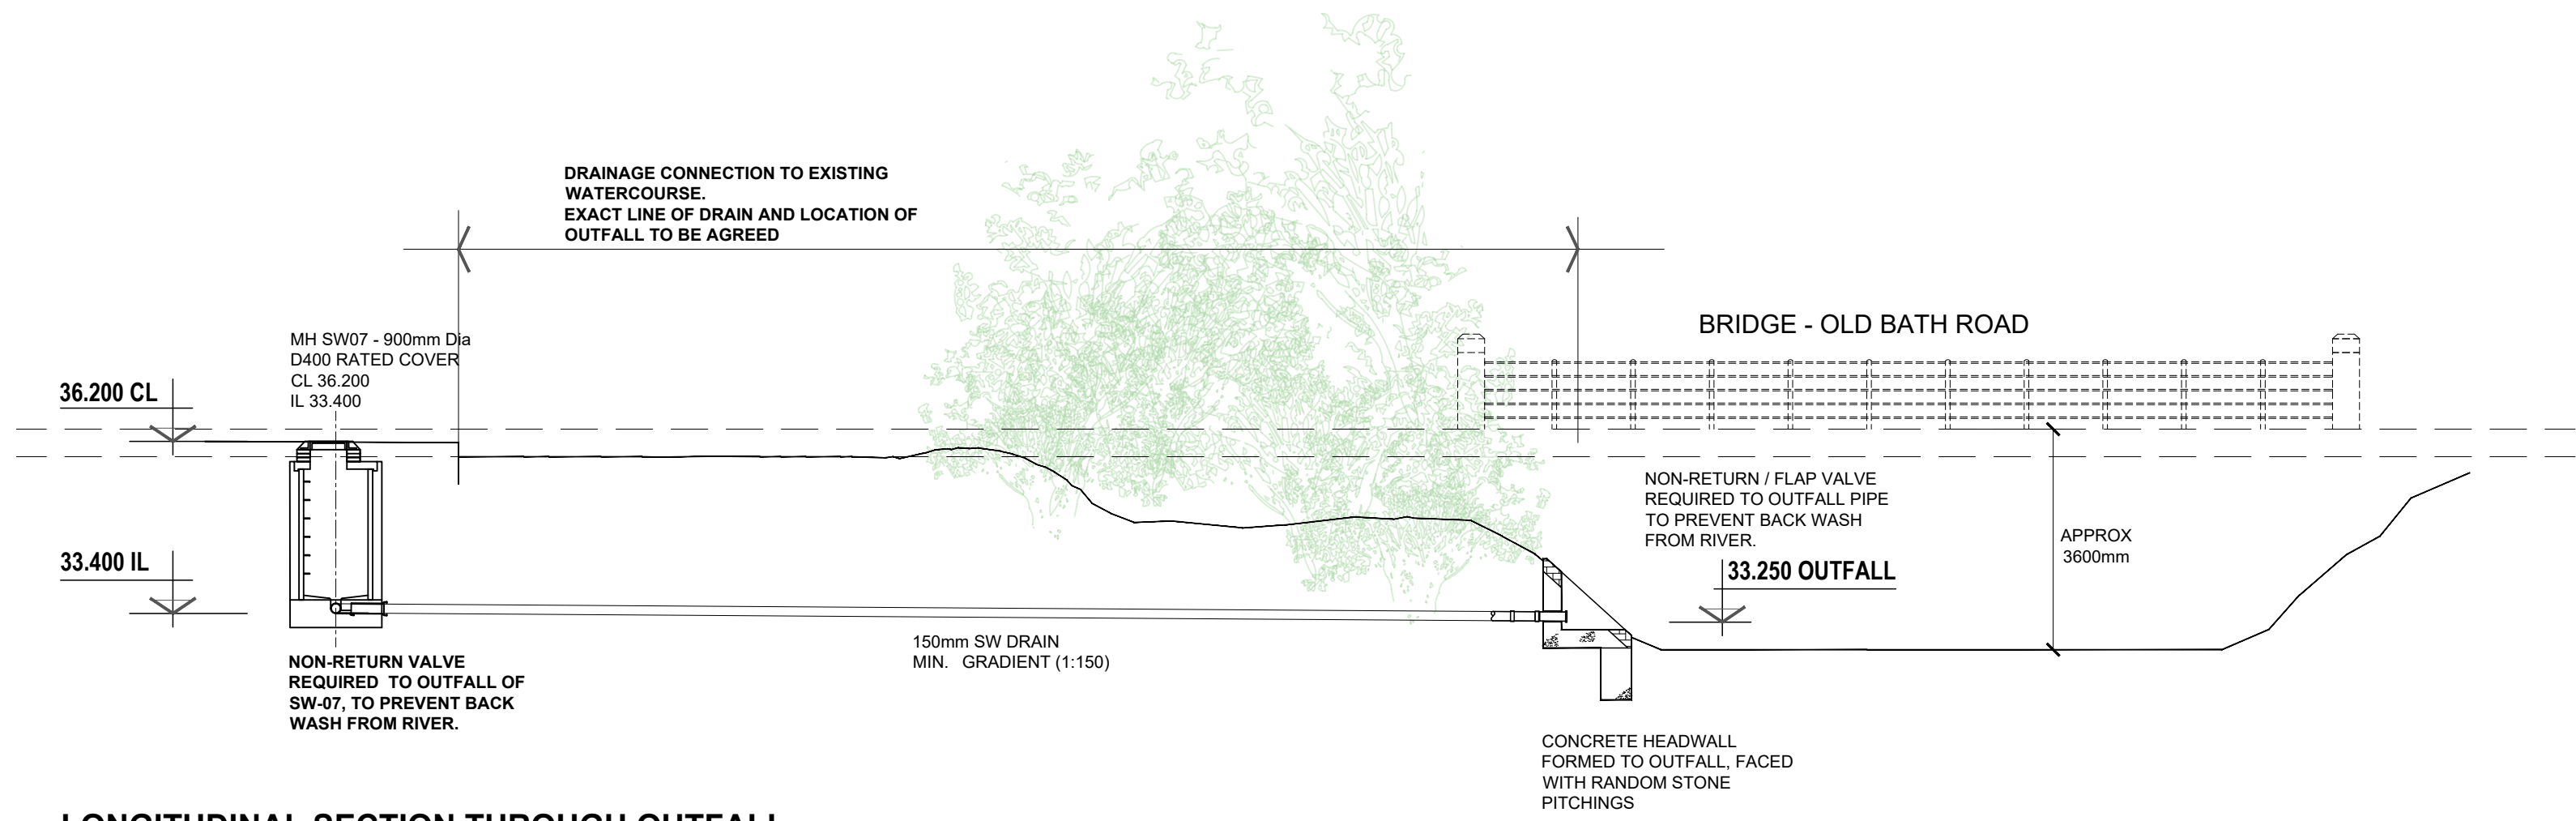


LONGITUDINAL SECTION THROUGH OUTFALL  
(SCALE 1:100)

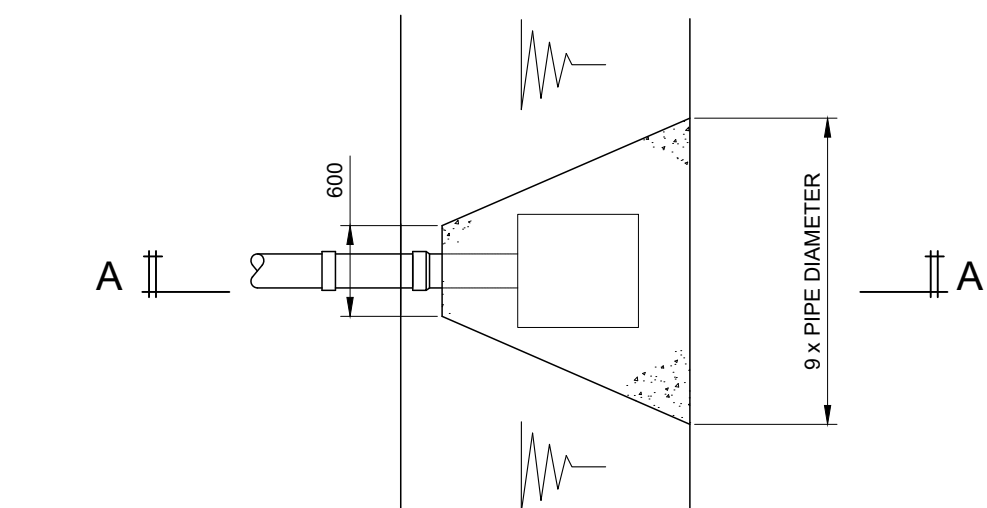 

PLAN

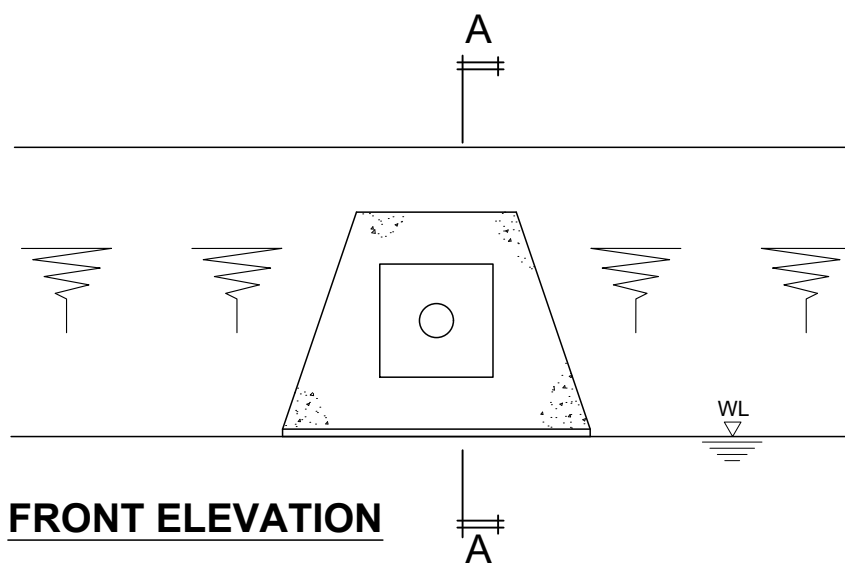


FRONT ELEVATION

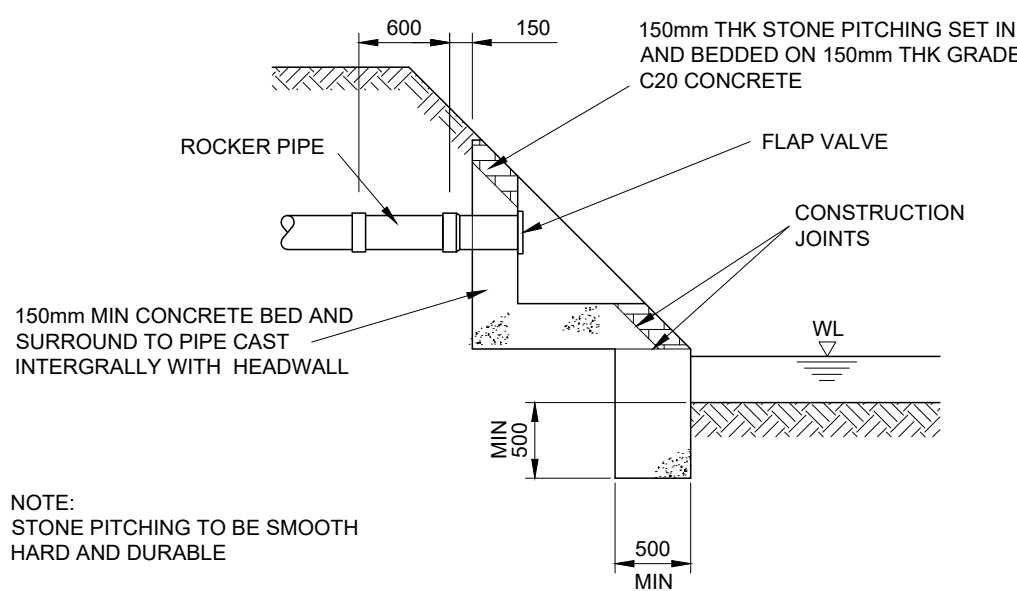

SECTION A-A

TYPICAL OUTFALL DETAILS  
(SCALE 1:50)

 

FOR APPROVAL

Revision	By	Check	Date	Description
<div><div><div>Partington</div><div>Associates</div></div><div><div>Partington &amp; Associates Limited</div><div>Structural Design Consultants</div><div>13 Gillibrand Street Chorley Lancashire PR7 2EJ</div><div>Tel: 01257 249863 e-mail: admin@partington-associates.com www.partington-associates.com</div></div></div>				
Client	SPEEDY FUELS & LUBRICANTS LTD.			Scale @A1 1:100 / 1:20
Project	OLD BATH ROAD CHARVIL READING (RG10 9QJ)			Date MAR'25
				Drawn MW
Title	PROPOSED DRAINAGE - OUTFALL SECTION / DETAILS			Check DO
Job No.	5104-24	Dwg No.	71	Rev. Approved -