




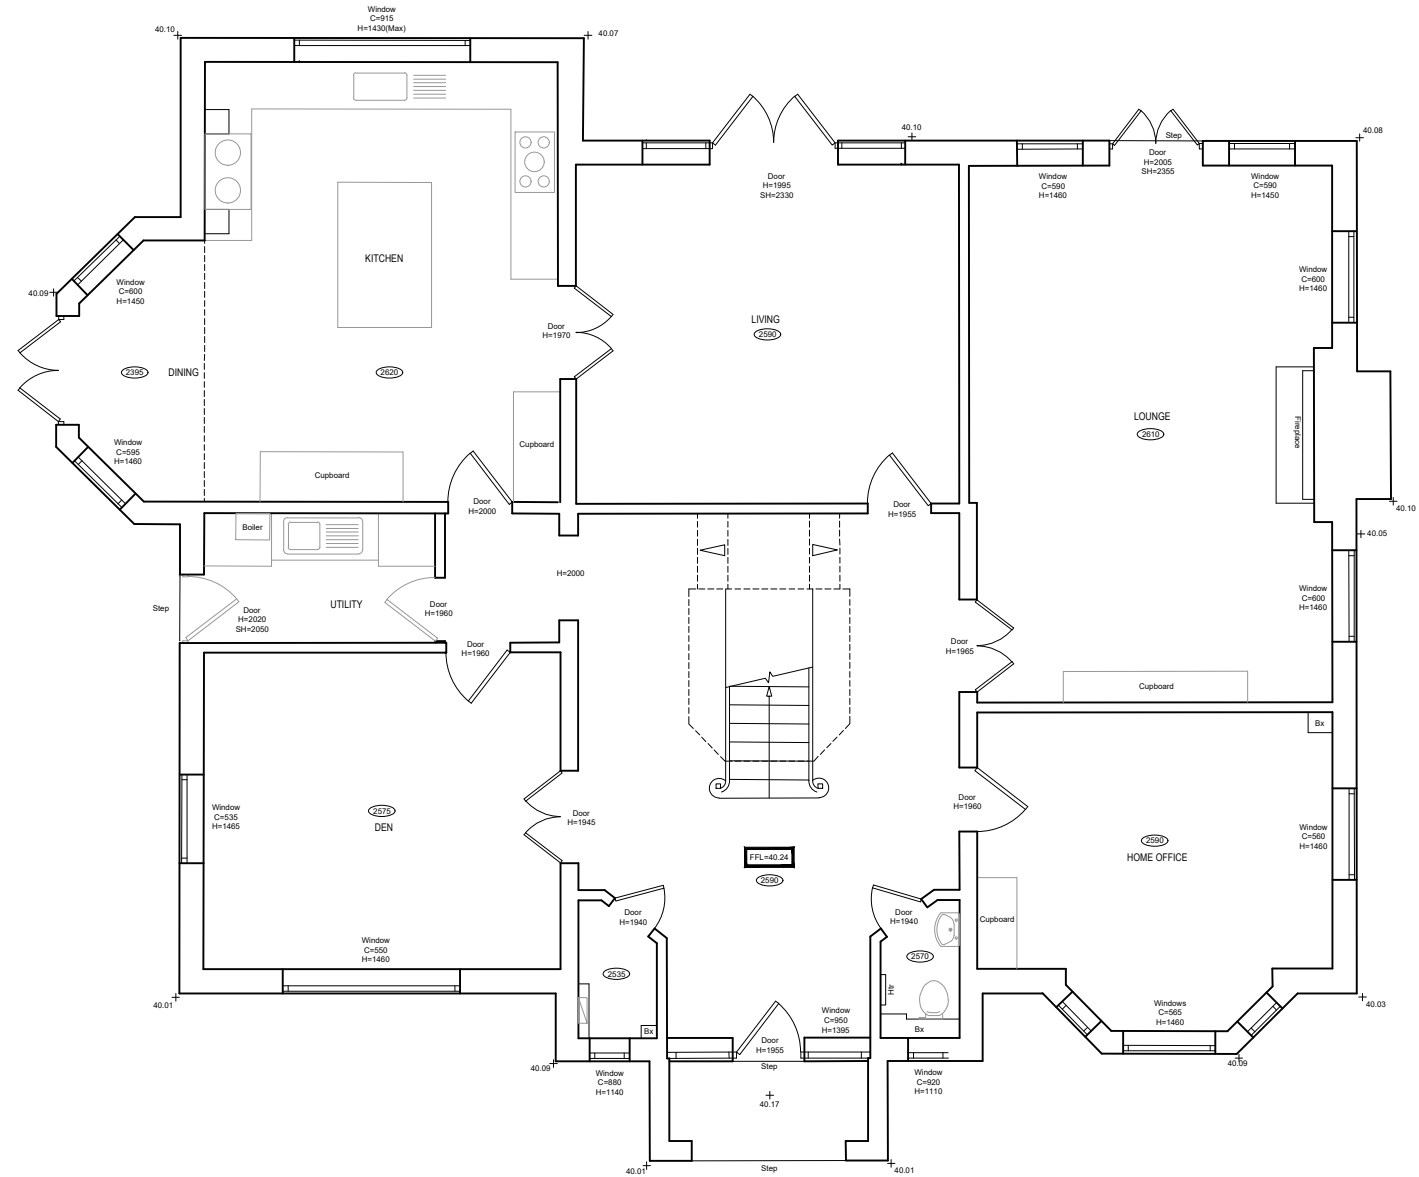


01 EXISTING HOUSE - EXISTING GROUND FLOOR PLAN
GA-000 / 1:100@A1

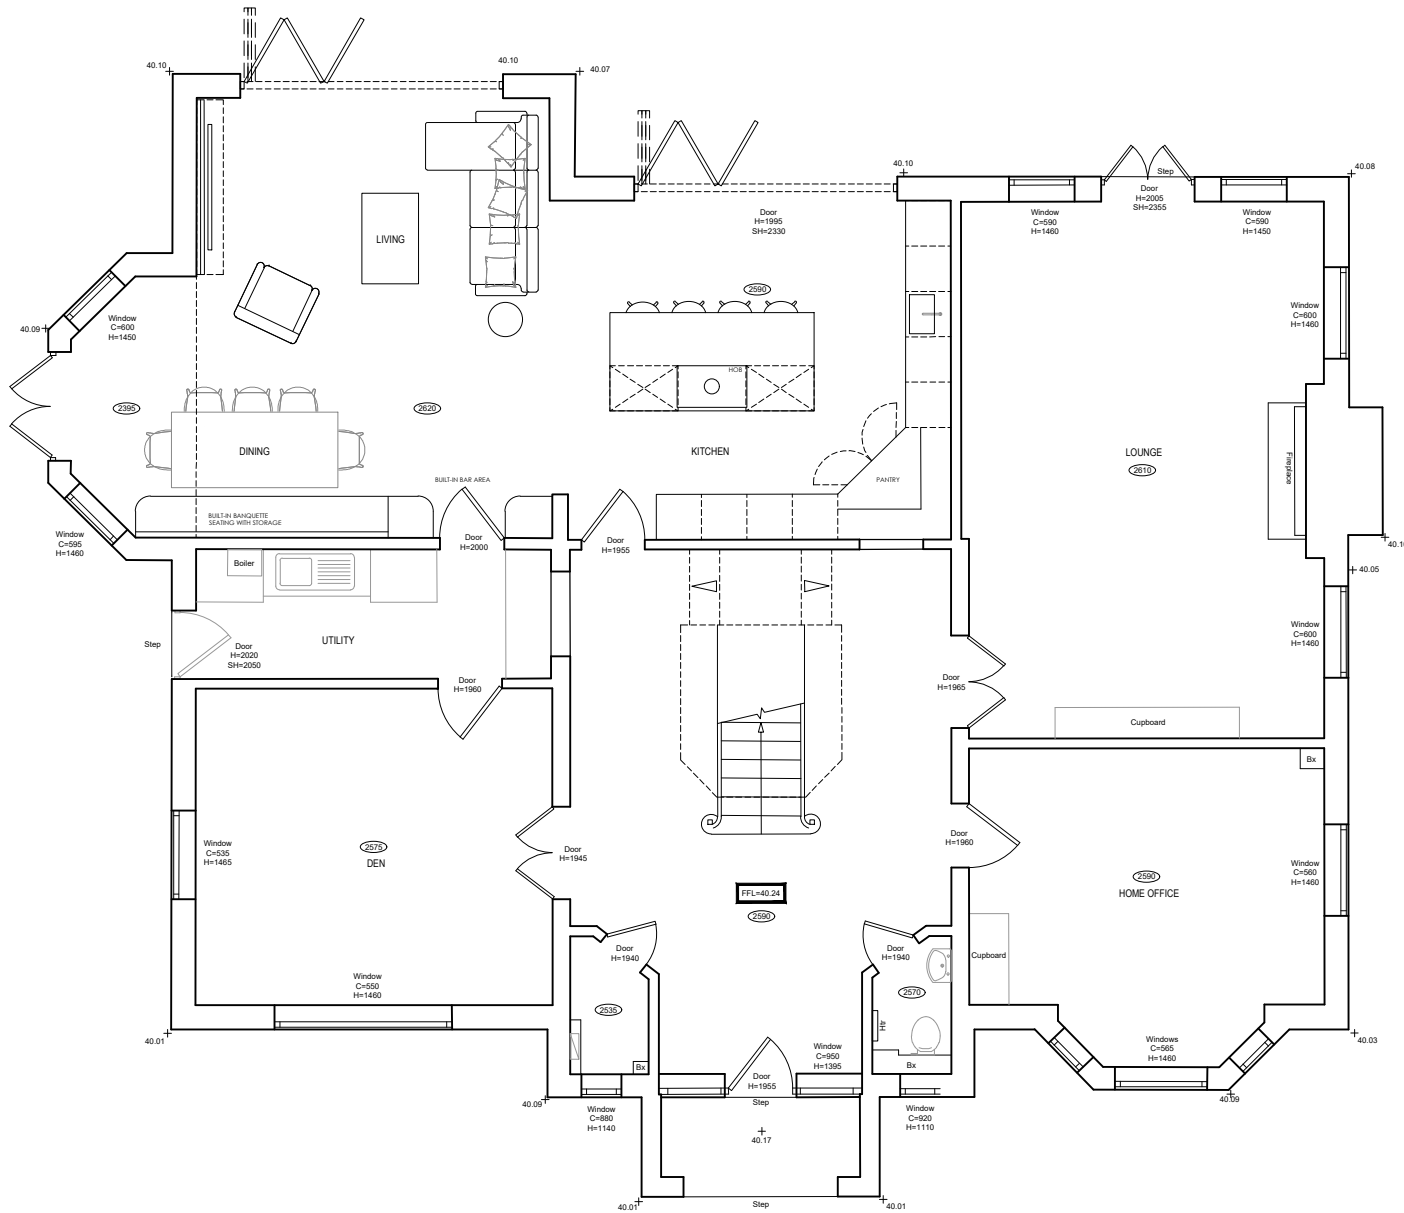


02 EXISTING HOUSE - PROPOSED GROUND FLOOR PLAN
GA-000 / 1:100@A1

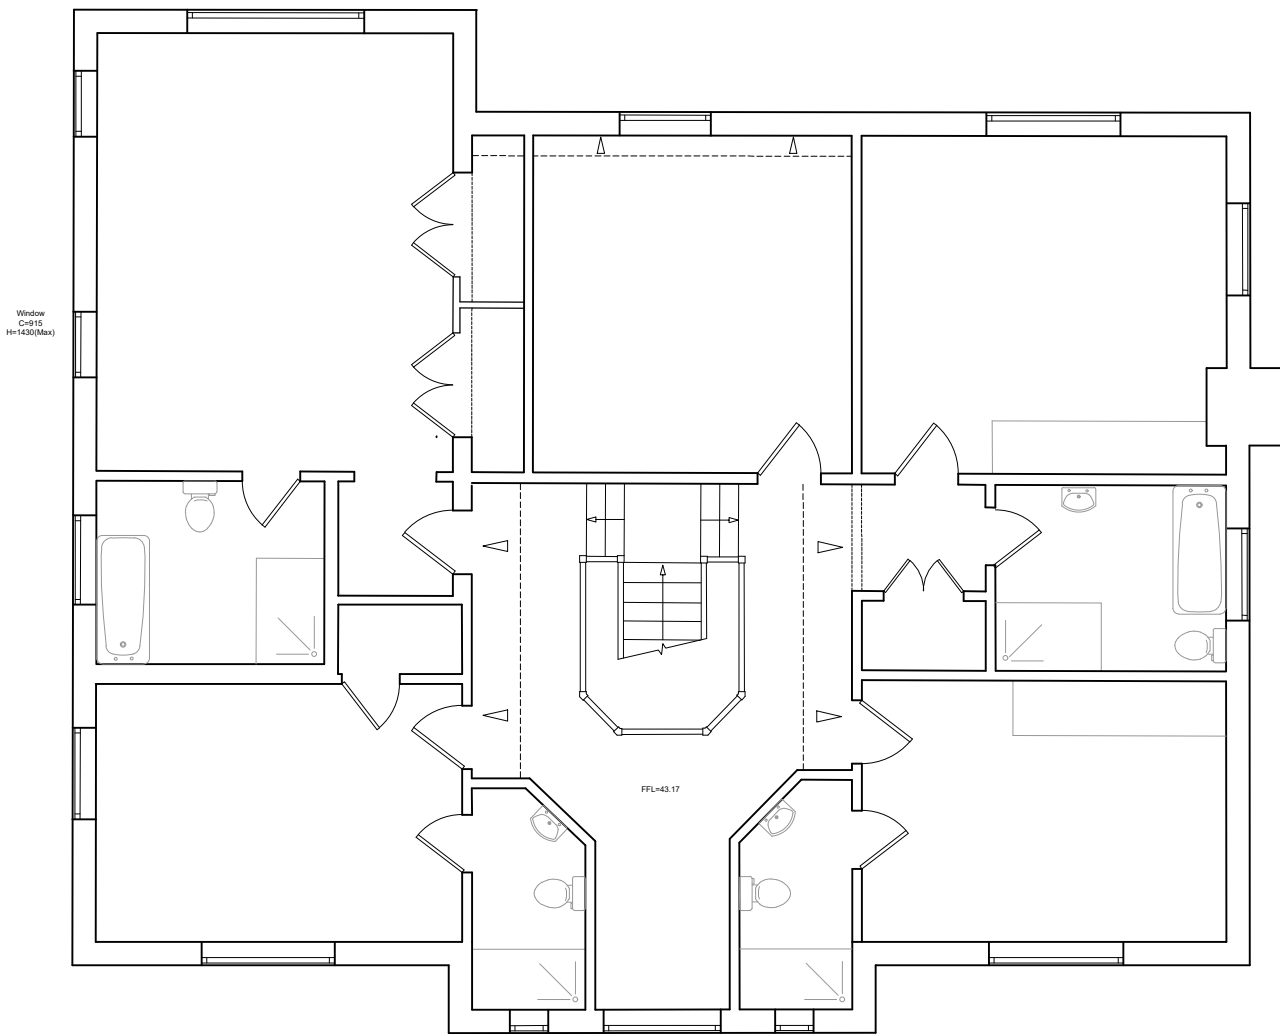

03 EXISTING HOUSE - EXISTING FIRST FLOOR PLAN (NOT IMPACTED BY PROPOSALS)
GA-000 / 1:100@A1

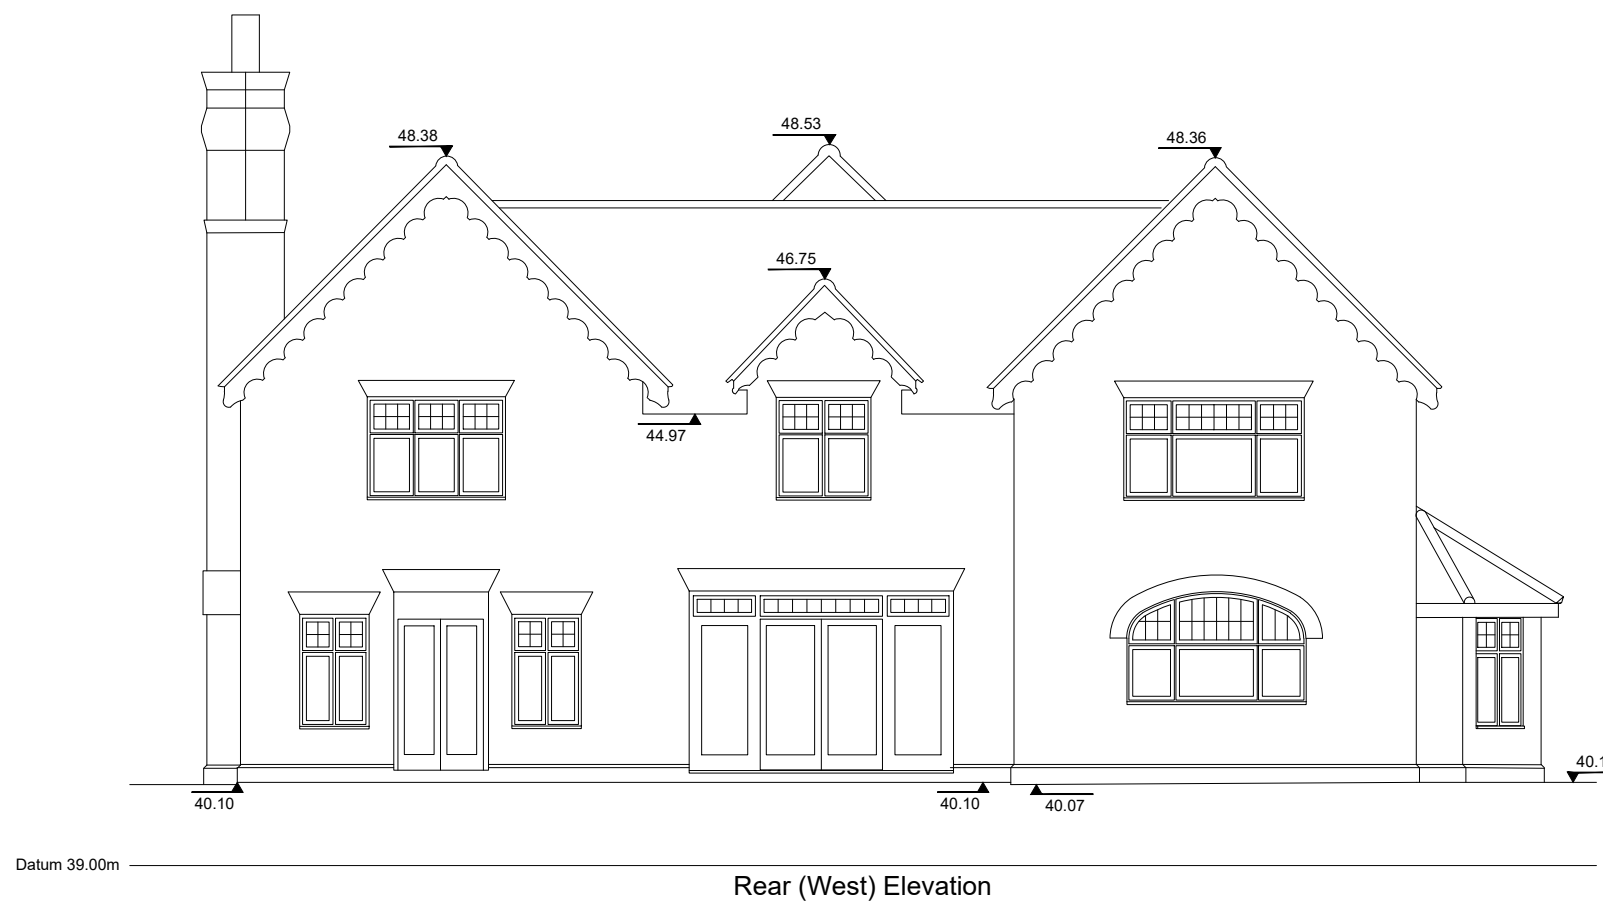



04 EXISTING HOUSE - EXISTING WEST (REAR) ELEVATION
GA-000 / 1:100@A1

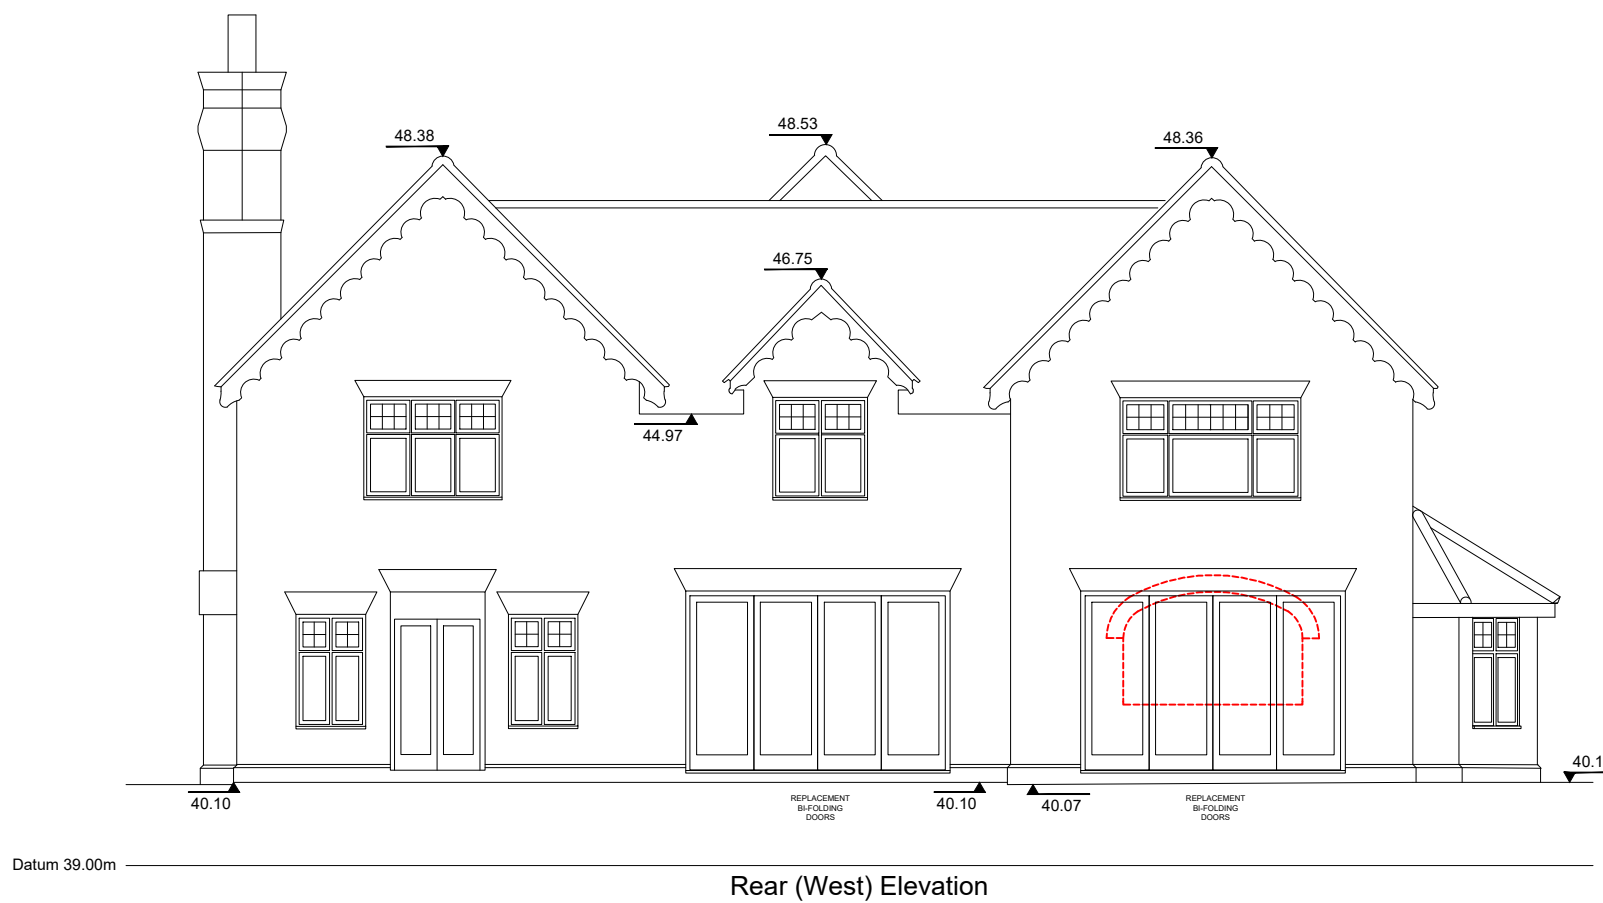

05 EXISTING HOUSE - PROPOSED WEST (REAR) ELEVATION
GA-000 / 1:100@A1

ALL DIMENSIONS MUST BE CHECKED ON SITE.
INFORM THE ARCHITECT OF ANY DISCREPANCIES PRIOR TO CONSTRUCTION.

KEY PLAN

 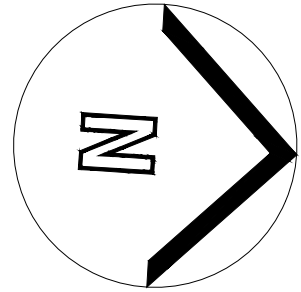

NOTES

DRAWING REMAINS COPYRIGHT OF THE ARCHITECT.

P01 04.12.25 INITIAL ISSUE BG BG
REV DATE DESCRIPTION DRN CHK

CONNECTED
ARCHITECTURE

CLIENT
Mr and Mrs Sellwood
PROJECT
Scarlet Hollies, Wokingham Rd
Hurst, RG10 0RX

DRAWING TITLE
Existing & Proposed Main House Plans
and Elevations

SCALE 1:50@A1 / 1:100@A3 A1 SHEET

STATUS
PRELIMINARY

DRAWING NO
0243-GA-0002 REV
P01

© 2025 Connected Architecture Limited. All rights reserved.