




GROUND FLOOR PLAN

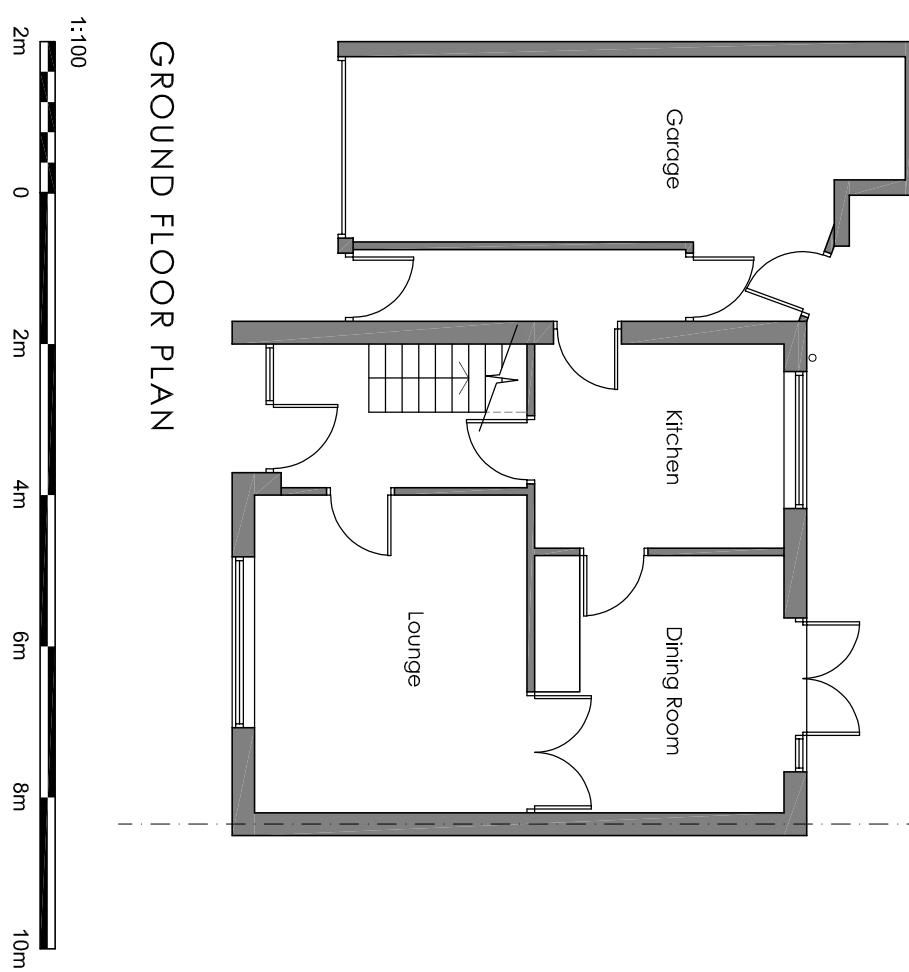


FRONT ELEVATION

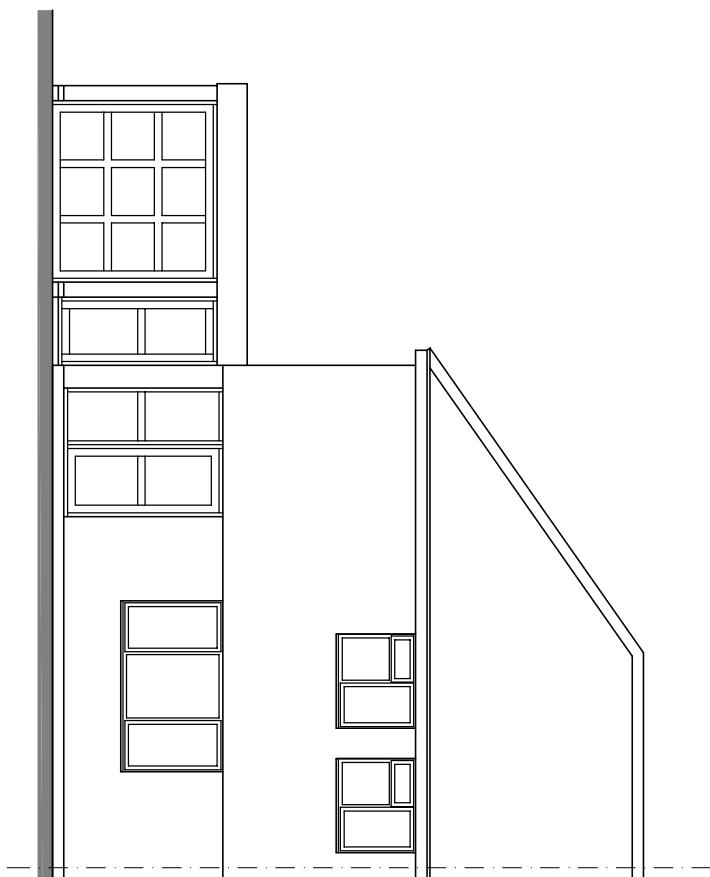


SIDE ELEVATION

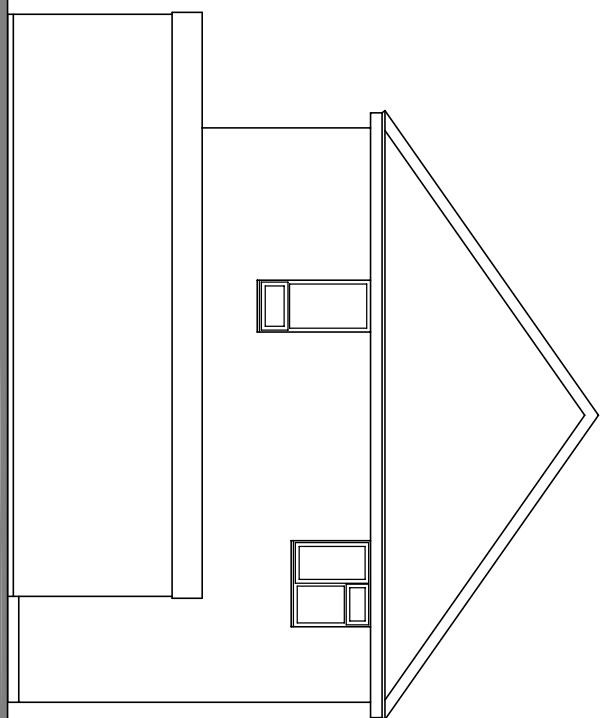

REAR ELEVATION

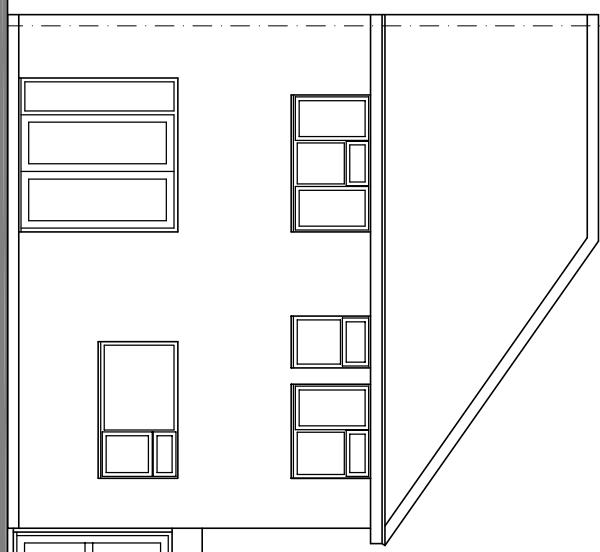

SIDE ELEVATION

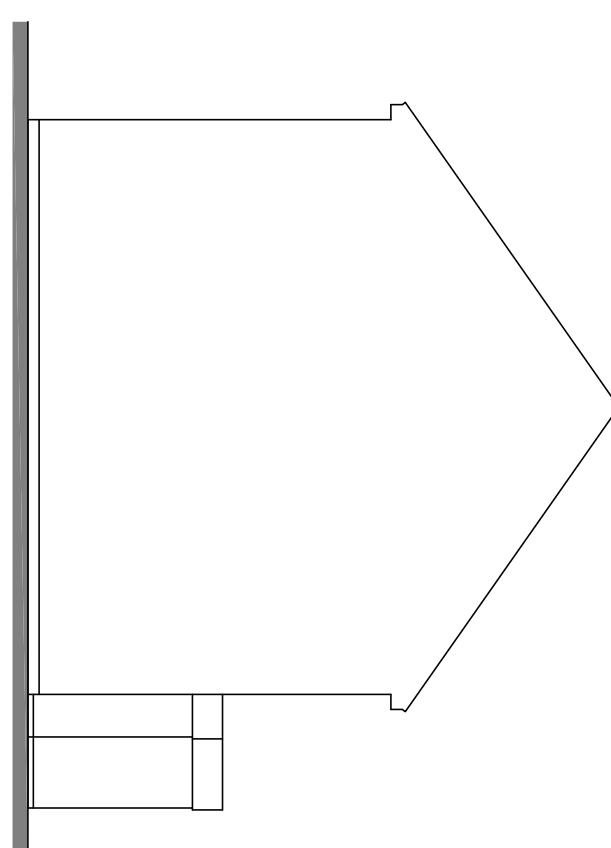

CLIENT:
Mr. Hanson

PROJECT:
8 Westview Drive
Twyford
Reading
RG10 9BP

DRAWING TITLE:
Existing Plans and Elevations

PLANNING DRAWING

SCALE 1:100	SHEET A3
DATE September 2024	

DRAWING NO 02	REV.
------------------	------