




SIDE ELEVATION

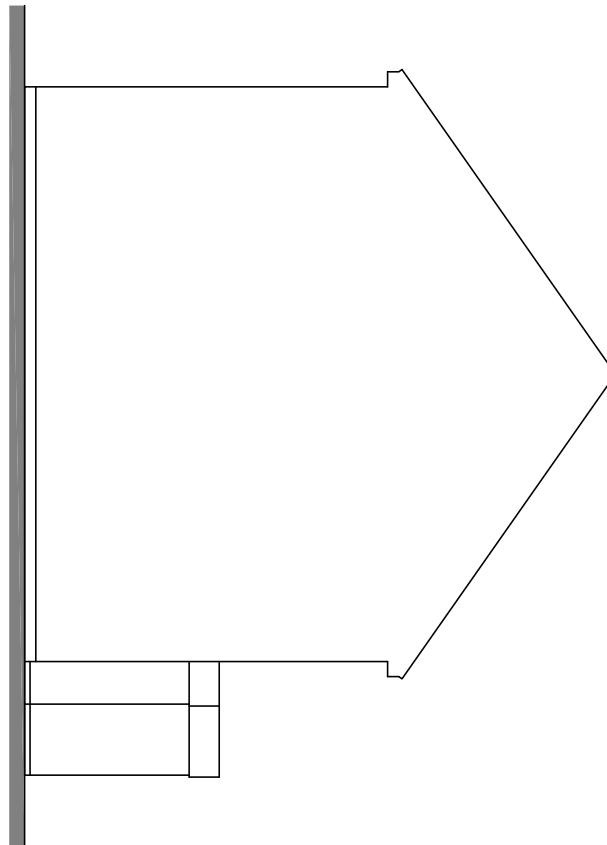


FRONT ELEVATION

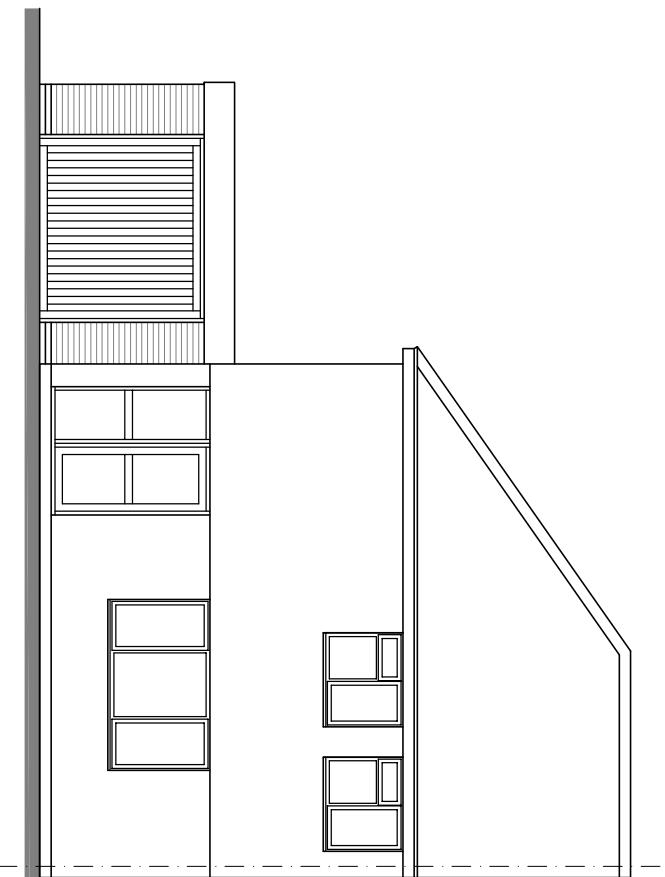


SIDE ELEVATION

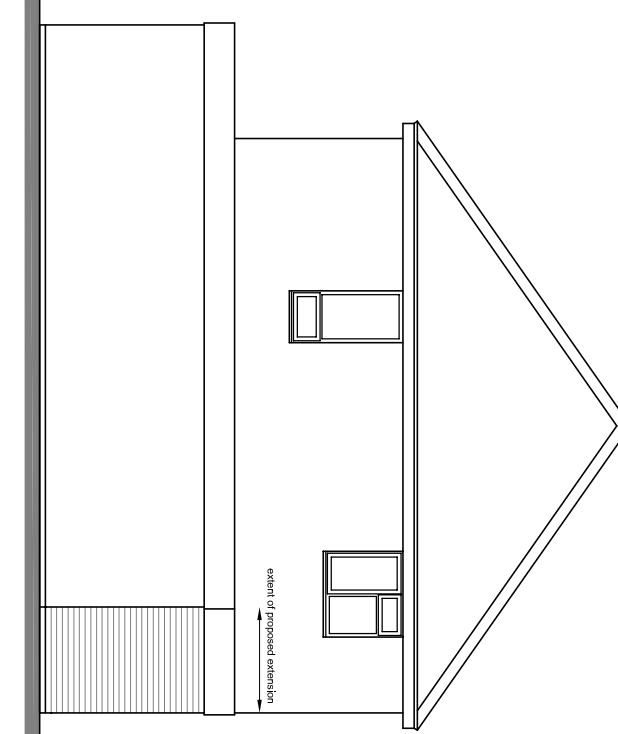

REAR ELEVATION

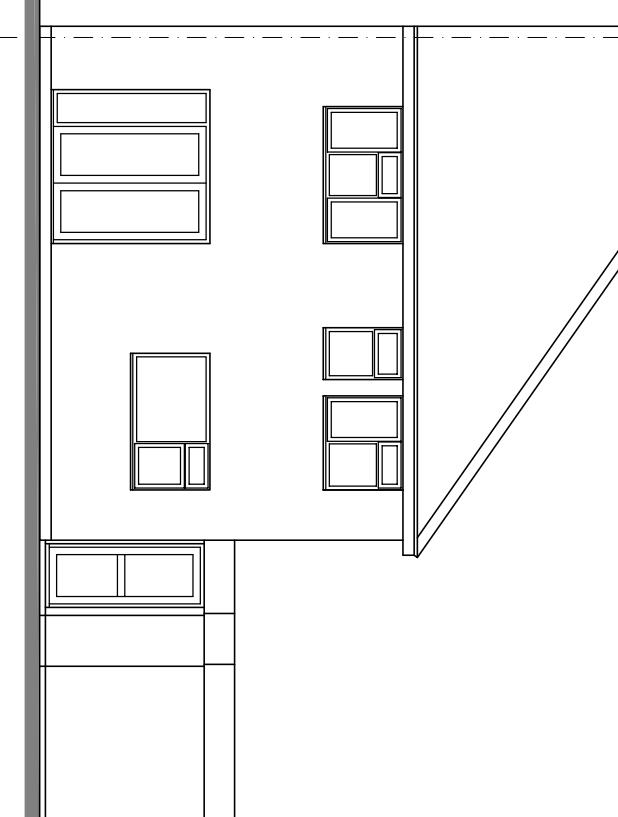

GROUND FLOOR PLAN

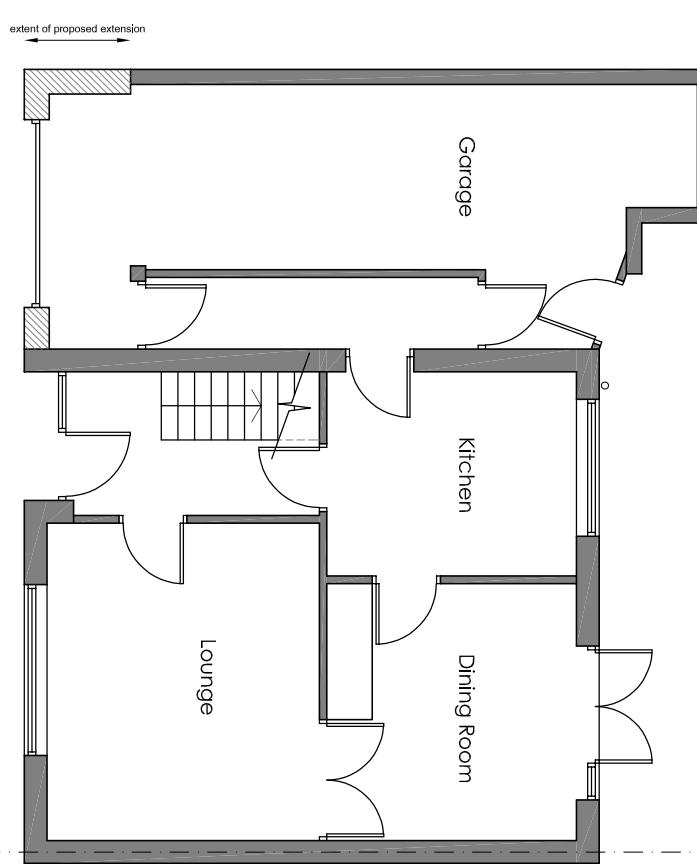

1:100

2m
0
2m
4m
6m
8m
10m

Proposed walls

PLANNING DRAWING
Proposed Plans and Elevations

CLIENT: Mr. Hanson	
PROJECT: 8 Westview Drive Twyford Reading RG10 9BP	
DRAWING TITLE: Proposed Plans and Elevations	

SCALE 1:100	SHEET A3
DATE September 2024	
DRAWING NO 03	REV.