

**BOUNDARY TREATMENT PLAN**  
Boundary line turned off for clarity




SURVEY STATIONS			
Name	Easting	Northing	Height
STN1	476967.560	172346.850	39.101
STN2	477021.189	172340.094	39.703
STN3	477044.431	172336.471	39.502
STN4	477033.816	171777.986	39.080
STN5	476982.302	172111.963	38.912

### 1.2m Metal Pedestrian Gate

GATE: ALL STEEL FENCING (TEL: 0121 492 2435) 1.2m High Vertical Bar Railing Single leaf Gate. Manually operated with a 180° swing. PPC dark grey finish

GATE WIDTH: 2.2m - non-standard widths available upon request.

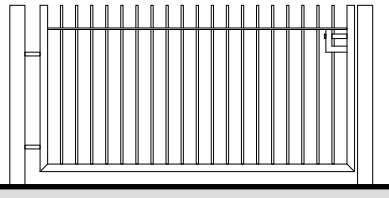

Scale 1:50



### 1.1m Metal Hand Rail

1.1m high stainless steel hand rail by metalwork contractor.

Allow 600mm intermediate guard rail between ground level and top of rail.

### 2.4m Close Boarded Timber Fence

ALL SAWN TIMBER TO BE TANALISED.x

DECORATION:  
All timbers to receive 2nd coats of Dulux weathershield stain-colour to be confirmed. First coat of stain to be applied prior to erection.


Fence orientation and distance from boundaries to be agreed on site.

POSTS:  
100 x 100mm timber posts at 2000mm centres

FENCE BOARDING:  
100mm x 15mm thick sawn softwood boarding with 15mm overlap.

RAILS:  
3no 75 x 75mm thick sawn softwood horizontal rails bolted to posts.

GRAVEL BOARD:  
130 X 25mm thick sawn softwood board.

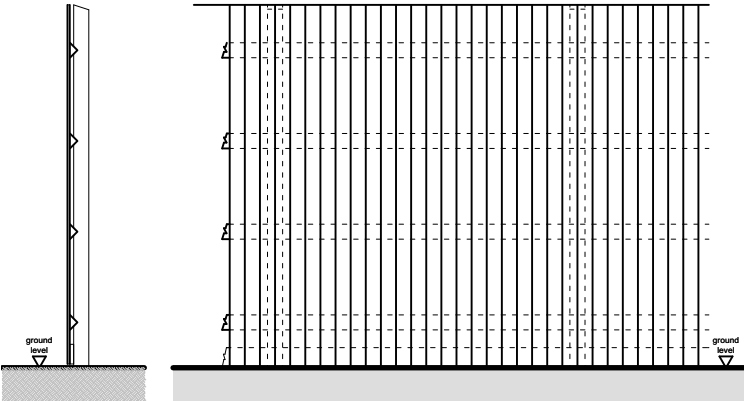


Scale 1:50

### 2.5m Metal Palasade Fence

FENCE: Steelway-Fensecure Korapal Palisade general purpose fencing. Pales to have Acute type heads. Painted dark grey finish

RAILS: 40 x 40 x 6mm R.S.A. galv. top & bottom rails

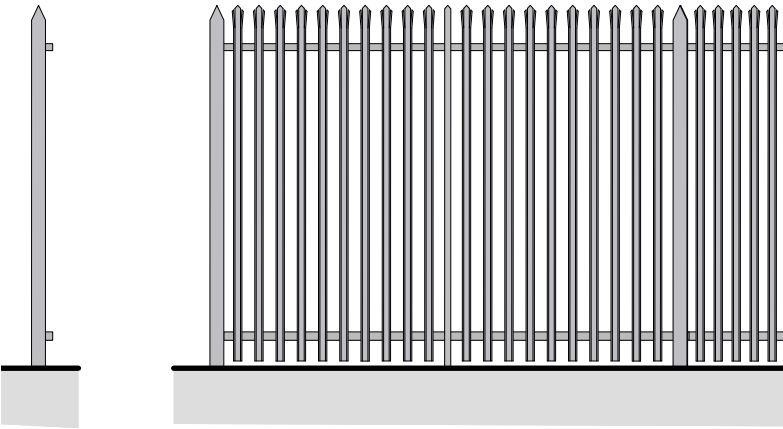


Scale 1:50

### 1.2m Timber Post and Rail Fence

WOOD: All timbers to receive 2no coats of Dulux weathershield stain, colour to be confirmed. First coat of stain to be applied prior to erection. Fence orientation and distance from boundaries to be agreed on site. All saw timber to be tanalised

POSTS: 125 x 75mm timber posts at 1800mm centres

RAILS: 3no 100 x 38mm thick sawn softwood horizontal rails bolted to posts.

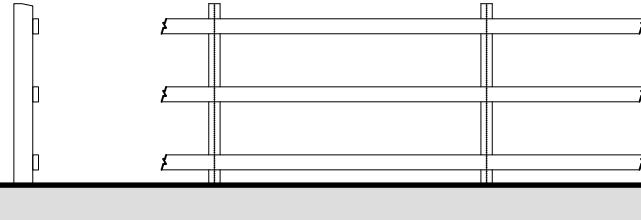

Scale 1:50

### 1.1m Metal Vehicle Swing Barrier Gate


GATE: 1.1m High x 10.8m Wide Alexandra Security galvanised steel double-leaf Swing Barrier Gate. PPC dark grey finish.

Rigid rectangular form with bracing struts for strengthening. Two catch posts to allow for secure locking in an open or closed position.

HINGE POST: 100x100mm SHS

LATCH POST: 80x80mm SHS

GATE FRAME: 60x60mm SHS

 

Scale 1:100



Client: Aldi Store Ltd

Project: Aldi Winnersh, Gazette Close

Scale: 1:250

Project Number/Drawing Number: 201057 Proposed Site Plan.svx

Do not scale this drawing

Project: Aldi Winnersh, Gazette Close

Client: Aldi Store Ltd

Scale: 1:250

Project Number/Drawing Number: 201057 Proposed Site Plan.svx

Scale: 1:250

Project Number/Drawing Number: 201057 Proposed Site Plan.svx

Only to be used on the site for which designed. The electronic transmission of design information contained in this drawing is carried out entirely at the User's risk and Kendall Kingscott Ltd will have no liability for any errors or inaccuracies arising therefrom. The production of amended or updated information from the said design information by the User is entirely the responsibility of the User and Kendall Kingscott Ltd shall have no responsibility in respect thereof whatsoever.

POI 20/11/2025 FR MS Tender Issue.

Rev Date By Ap Note

Drawing Title

Boundary Treatment Plan

Project Number/Drawing Number

201057 3504

Check all dimensions and levels on site

Revision

POI

© Copyright