


1

South Elevation

Proposed1:100

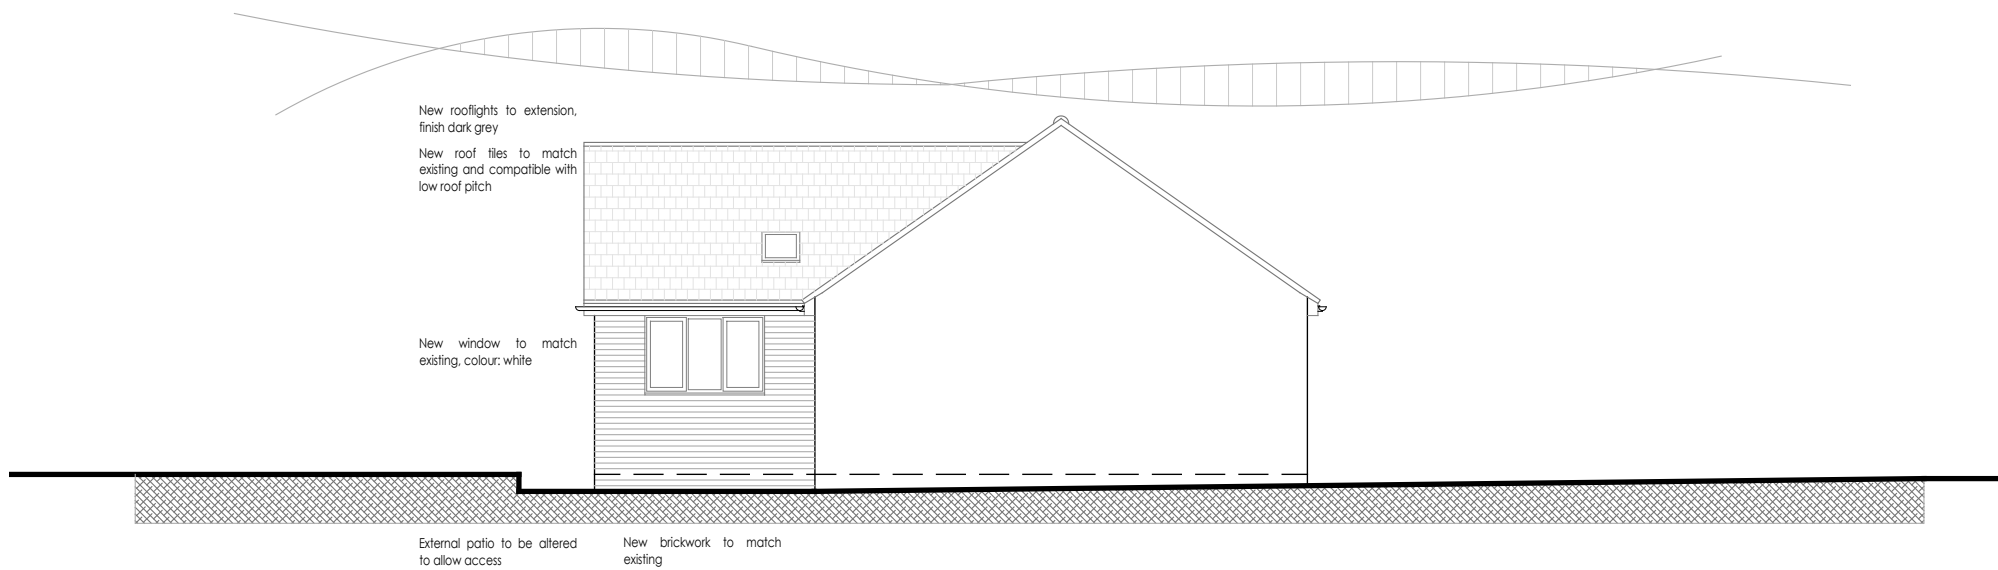

2

East Elevation

Proposed1:100



This drawing has been prepared without the benefit of a measured building survey or topographic information.

# PLANNING

Project		
21 Leith Close, Crowthorne		
Wokingham RG45 6TD		
Drawing Title		
Proposed Elevations		
Sht 1		
Date	Scale	Drawn by
10.12.2024	As noted @A3	SJ
Project No	Drawing No	Revision
184	008	-

