


1 North Elevation
Proposed 1:100


This drawing has been prepared without the benefit of a measured building survey or topographic information.

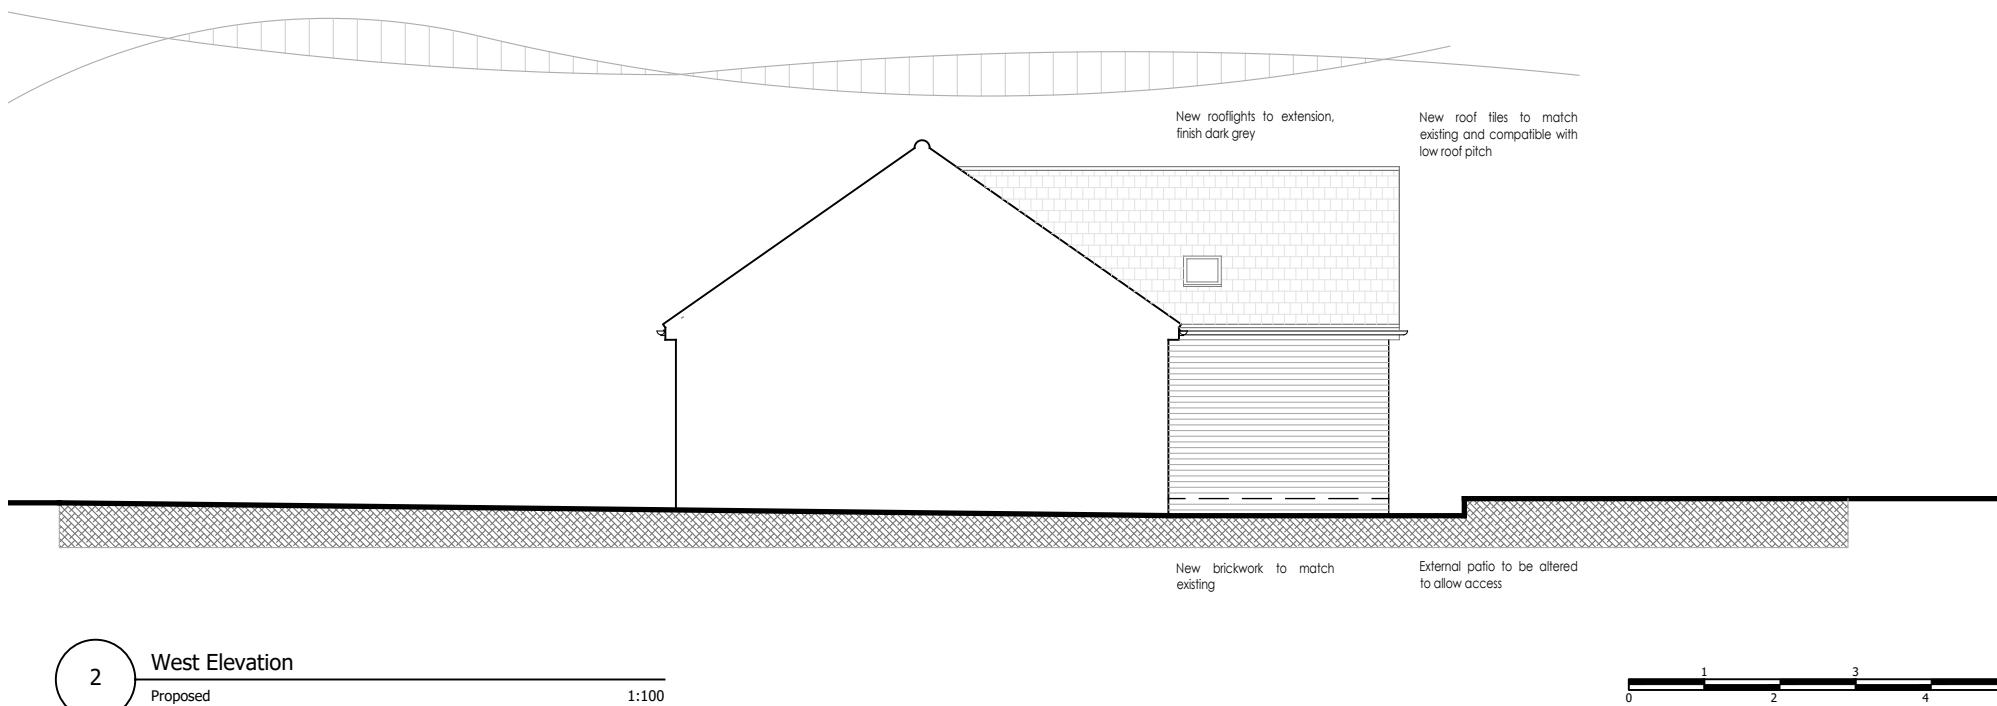

2 West Elevation
Proposed 1:100

PLANNING

Project
21 Leith Close, Crowthorne
Wokingham RG45 6TD
Drawing Title
Proposed Elevations
Sht 1
Date 10.12.2024 Scale As noted @A3 Drawn by SJ
Project No 184 Drawing No 009 Revision -

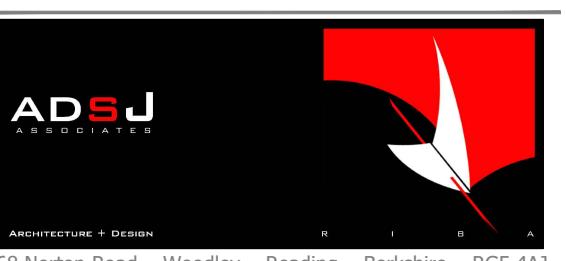

07968 141918 info@adsj.co.uk www.adsj.co.uk