



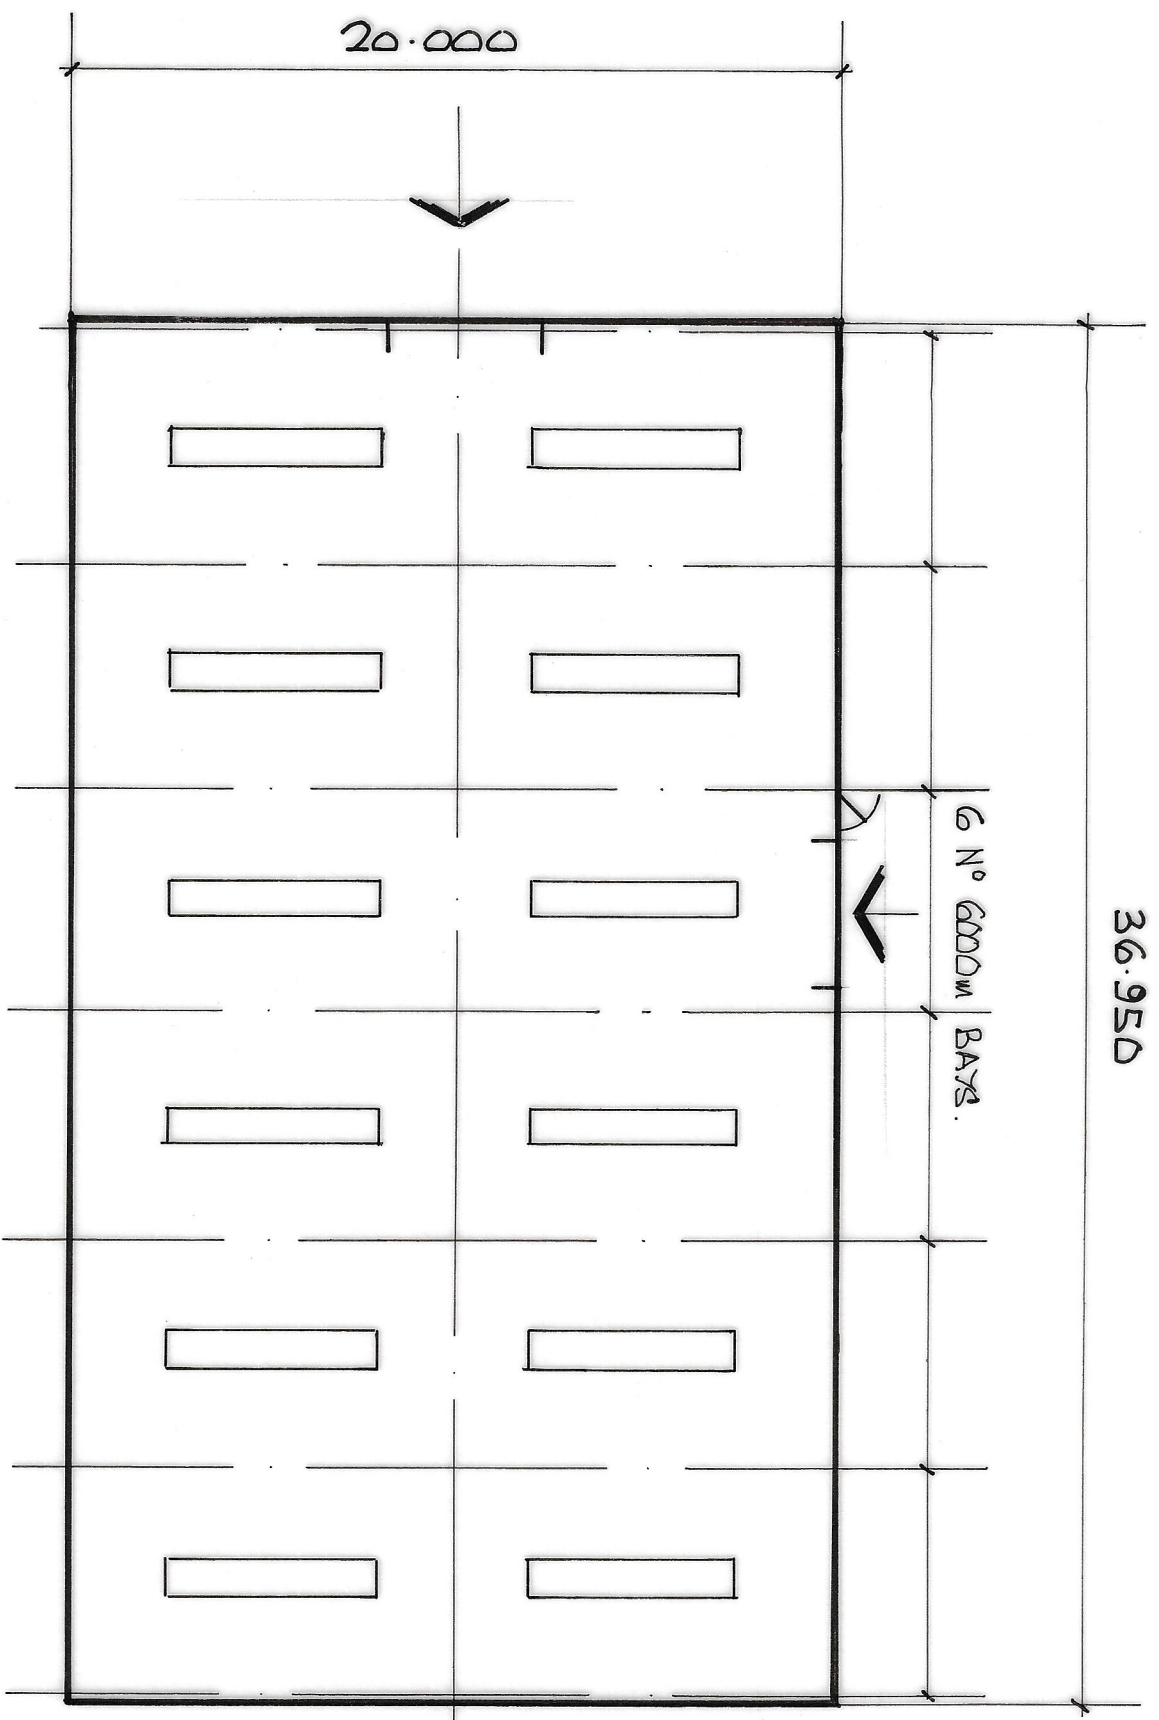


ROOF PLAN LAYOUT.

ROOF CLADDING TO BE IN METAL. LINING IN 12.5% D.W.
DRAIN TO BE OLIVE GREEN BS 12 B 27.

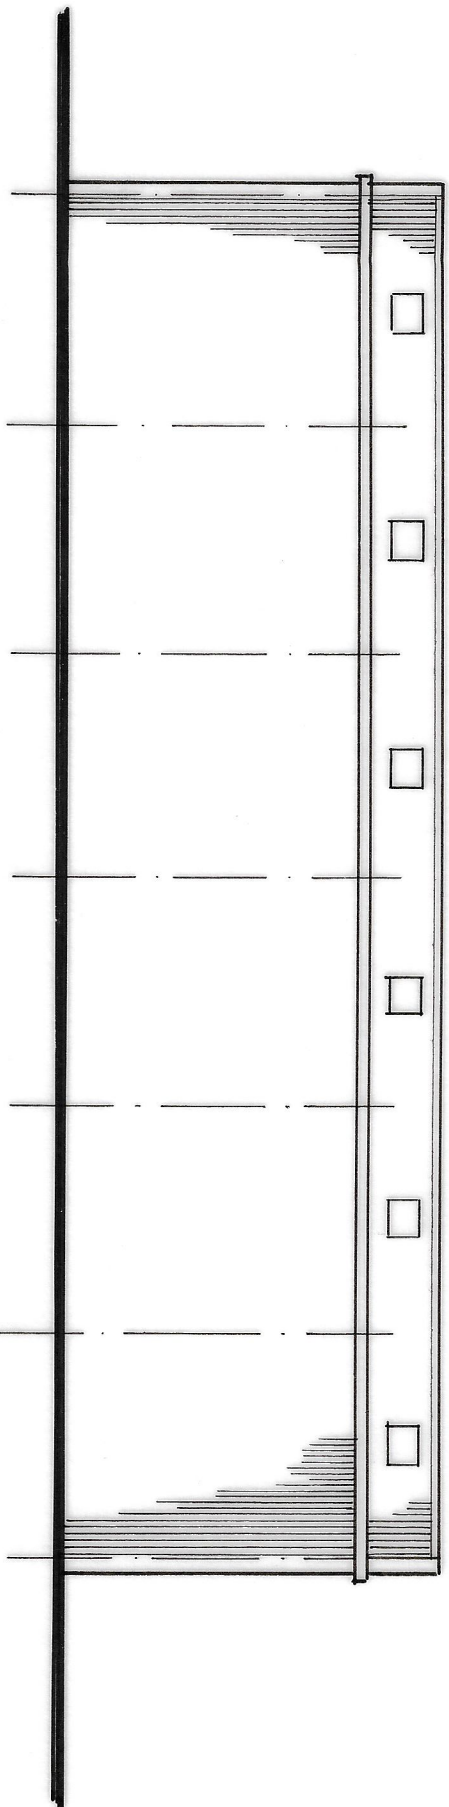


NEAR SIDE ELEVATION.

VERTICAL CLADDING TO BE IN METAL. LINING IN 12.5% D.W.
DRAIN TO BE OLIVE GREEN BS 12 B 27.

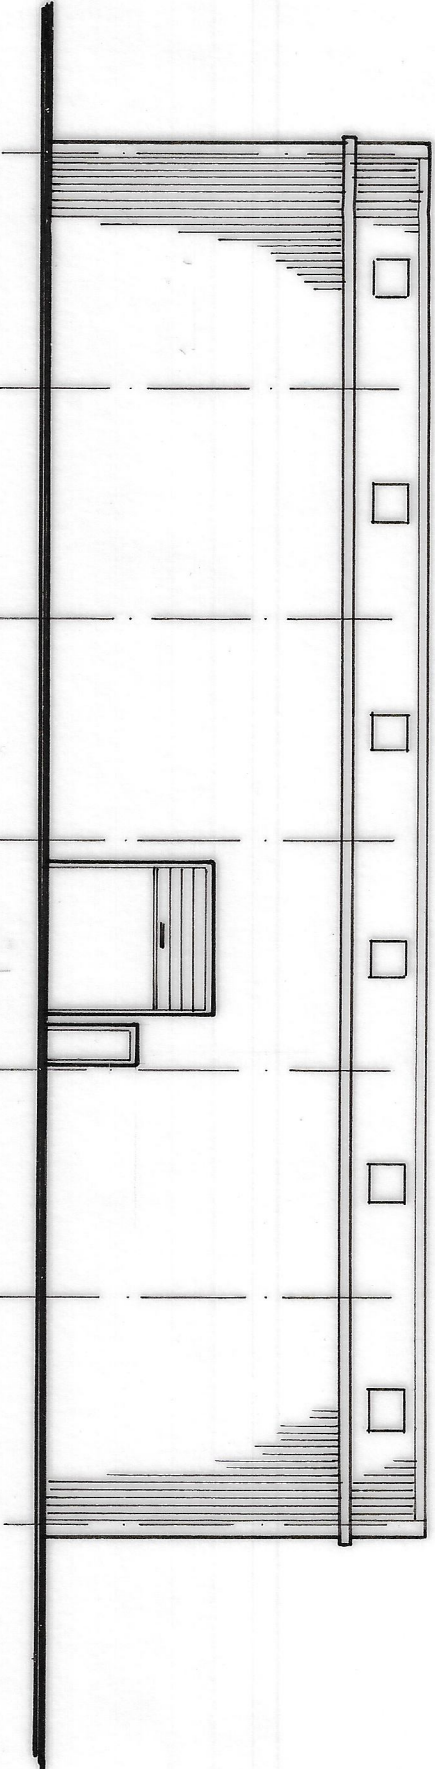

FAR SIDE ELEVATION.

INSULATED UP & OVER ROOF.
DRAIN MODLAND GREEN BS 12 B 21.

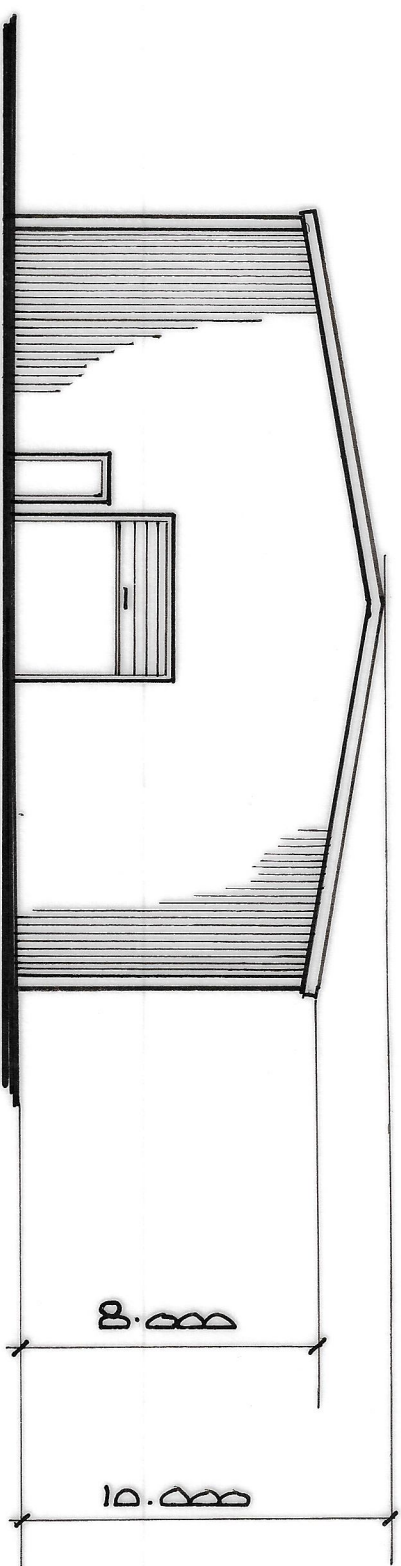

END ELEVATION.



END ELEVATION.

WYVOLS COURT FARM LTD.
PROPOSED ROOSTERY UNIT IS - 720 m²

KIMCAST
Redlin, Church Hill, Kimbolton,
Nr. Leominster, Herefordshire HR8 0HG
Telephone: 01588 611411

SCALE 1:200 @ A1 DRAWN DT/AST DATE 25/09/2005

CONTRACT

WYVOLS COURT FARM LTD.
WYVOLS COURT FARM, SMALLWATERFIELD,
NR. DEALING, BEDFORDSHIRE MK47 1WY.
PROPOSED ROOSTERY UNIT IS.

DRAWING No.

291/A.