






PROPOSED FRONT ELEVATION
SOUTH

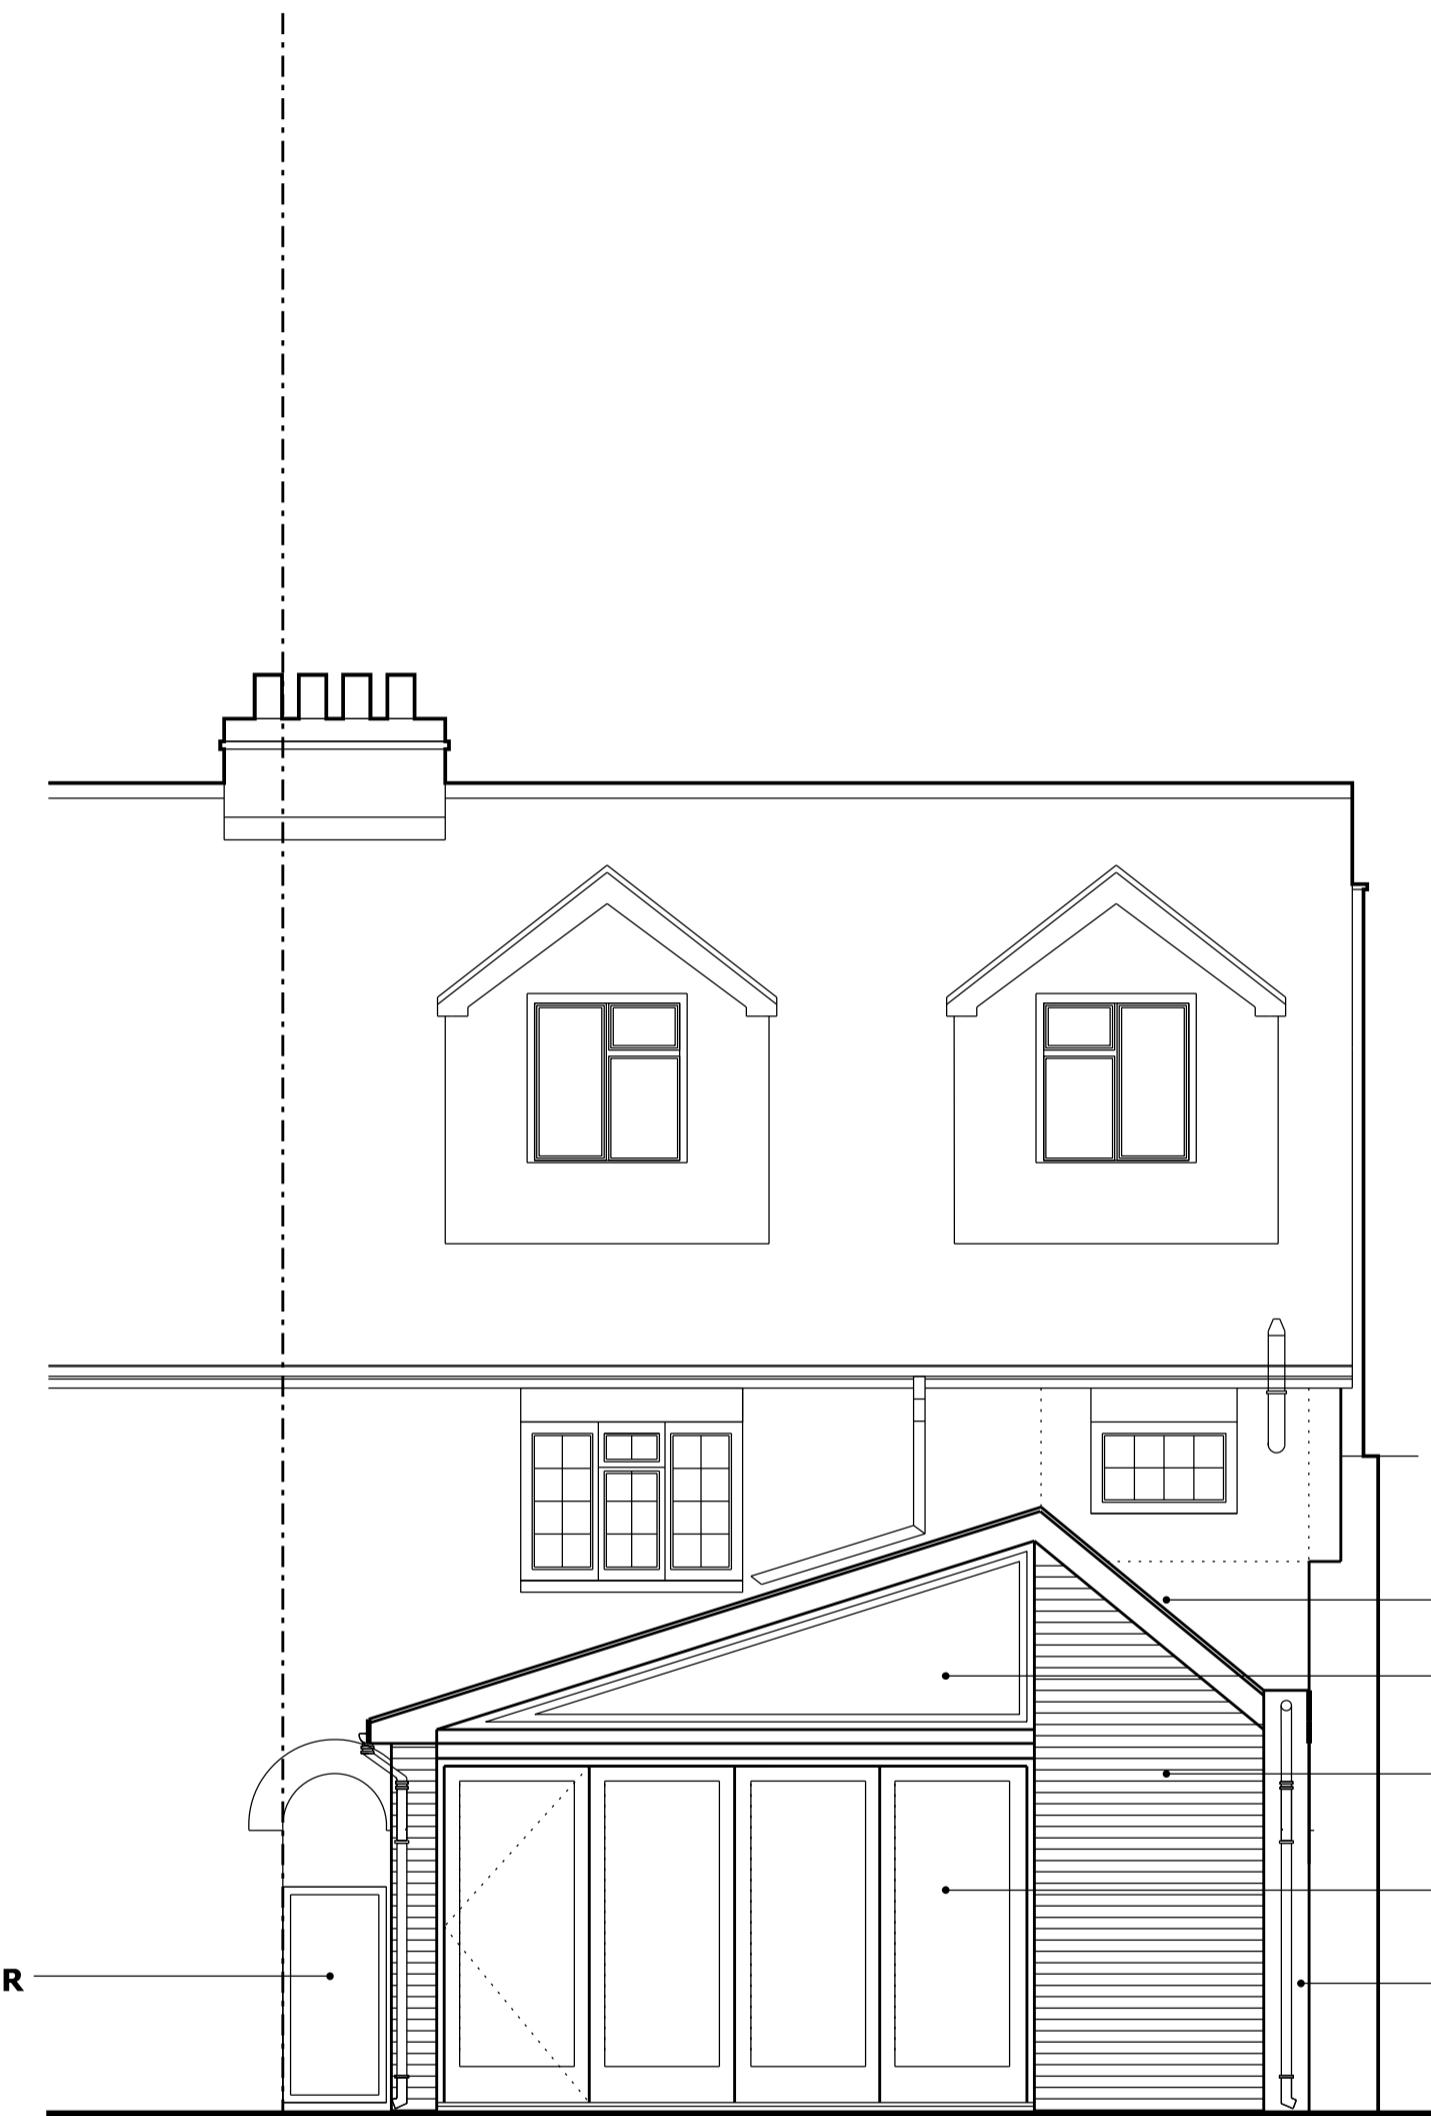

PROPOSED REAR ELEVATION
NORTH

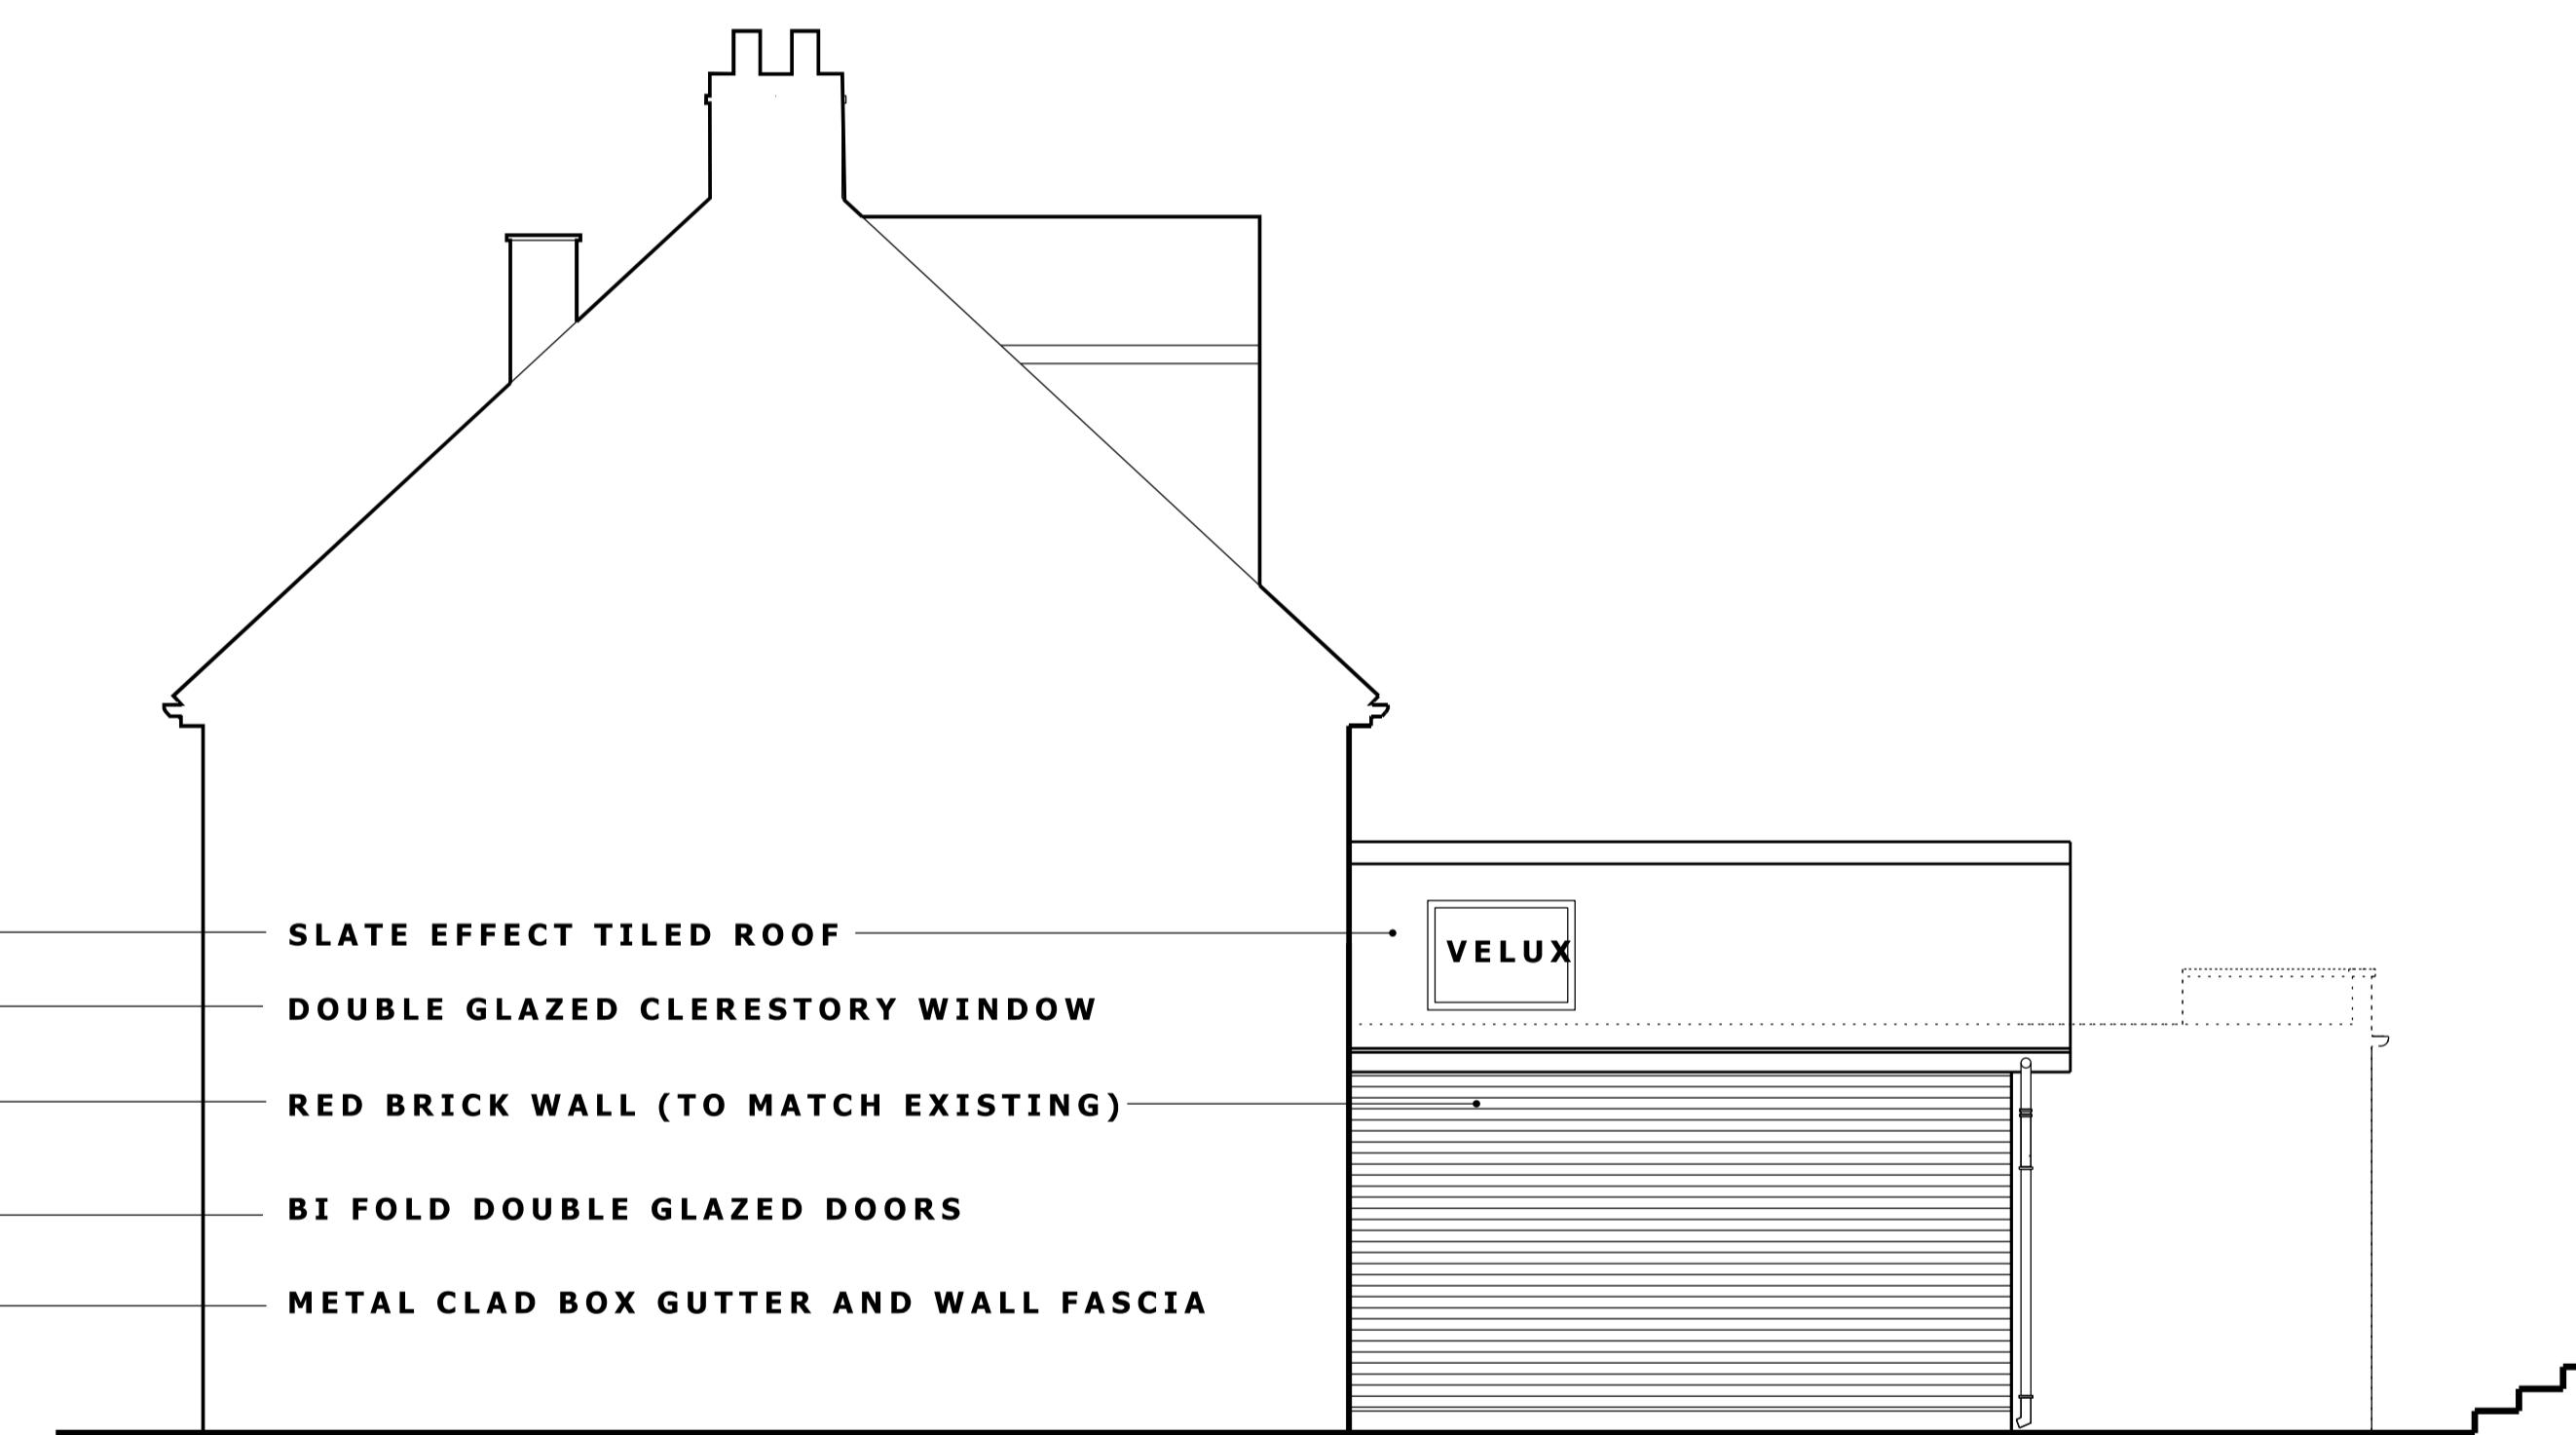

PROPOSED SECTION AND
EAST ELEVATION

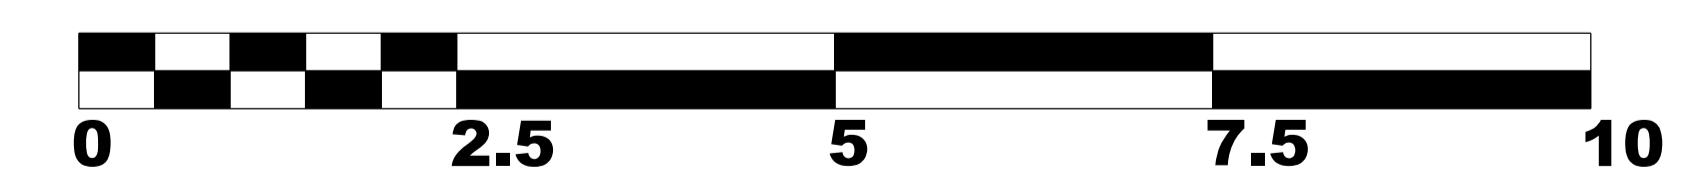

PROJECT
56 TWYFORD HIGH STREET
BERKSHIRE

MATTHEW HOLLOWAY ARCHITECT
29 VICTORIA ROAD, WARGRAVE, BERKSHIRE
RG10 8AD

27 JULY 2023

DRAWING NUMBER
G A 0 2 1

DRAWING SCALE
1 : 50 @ A1
1 : 100 @ A3

DRAWING TITLE
PROPOSED ELEVATIONS
REVISION
A