




EXISTING FRONT ELEVATION  
SOUTH



EXISTING REAR ELEVATION  
NORTH



EXISTING SECTION AND  
EAST ELEVATION

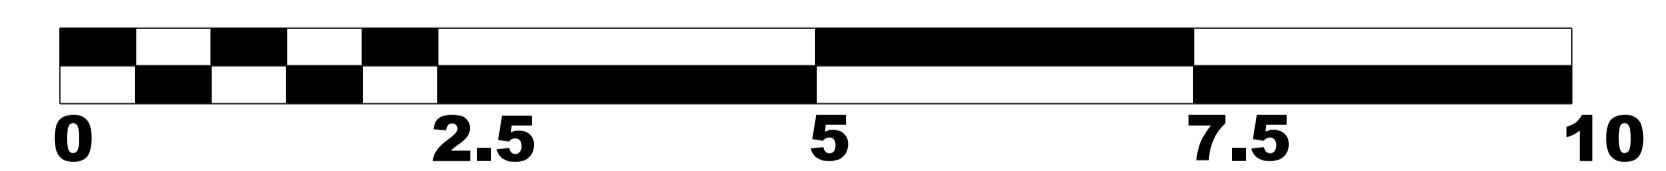

PROJECT

56 TWYFORD HIGH STREET  
BERKSHIRE

MATTHEW HOLLOWAY ARCHITECT  
29 VICTORIA ROAD, WARGRAVE, BERKSHIRE  
RG10 8AD

27 JULY 2023

DRAWING NUMBER  
G A 0 2 0

DRAWING SCALE  
1 : 50 @ A1  
1 : 100 @ A3

DRAWING TITLE  
EXISTING ELEVATIONS

REVISION  
A