

Notes

1. ALL DIMENSIONS ARE IN MILLIMETRES AND LEVELS IN METRES.  
2. THIS DRAWING TO BE READ IN CONJUNCTION WITH RELEVANT ARCHITECT'S AND ENGINEER'S DRAWINGS AND SPECIFICATIONS.

P1	19.12.2024	ST		
Rev.	Date	By	Details of Revision	

Client: MR I KHAN

Project: SIGNAGE CHANGE (GYM TO GROCERY)

Address: 68-70 PEACH STREET, WOKINGHAM, RG40 1XH

Title: FLOOR PLAN

DESIGN TEAM

8 FARM VALE, BEXLEY, DA5 1NJ


ARCHITECTURAL/CIVIL & STRUCTURAL ENGINEERS




Status: ADVERTISEMENT CONSENT

Drawn by	A3@Scales 1:200			
Date	DEC 2024	Eng.	Chk.	App'd.
File Ref.				

Drawing No.	02/DT/12/2024	Sheet No.	2
-------------	---------------	-----------	---

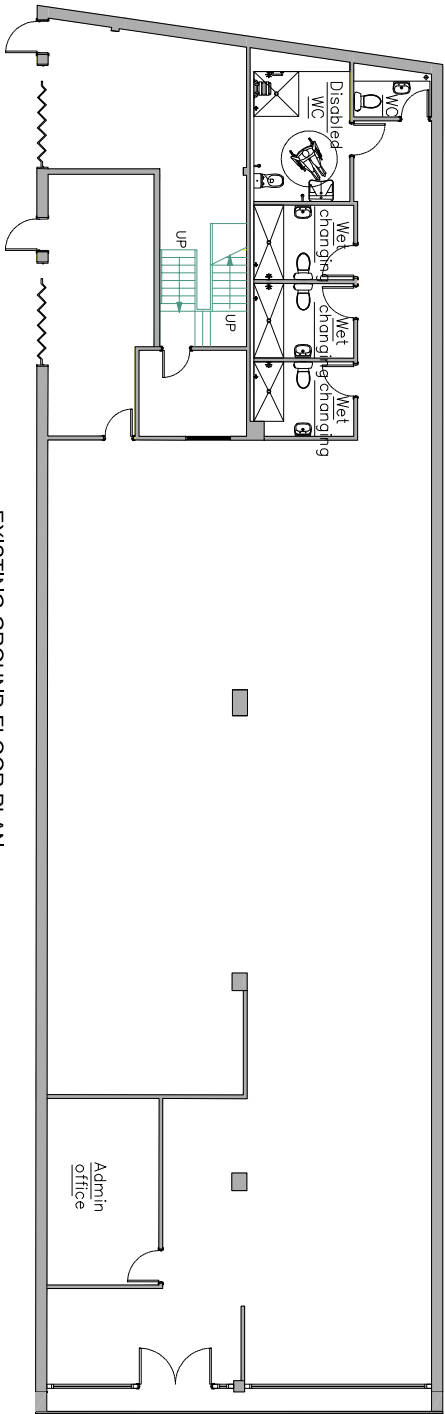

EXISTING  
SIGNAGE PANEL.

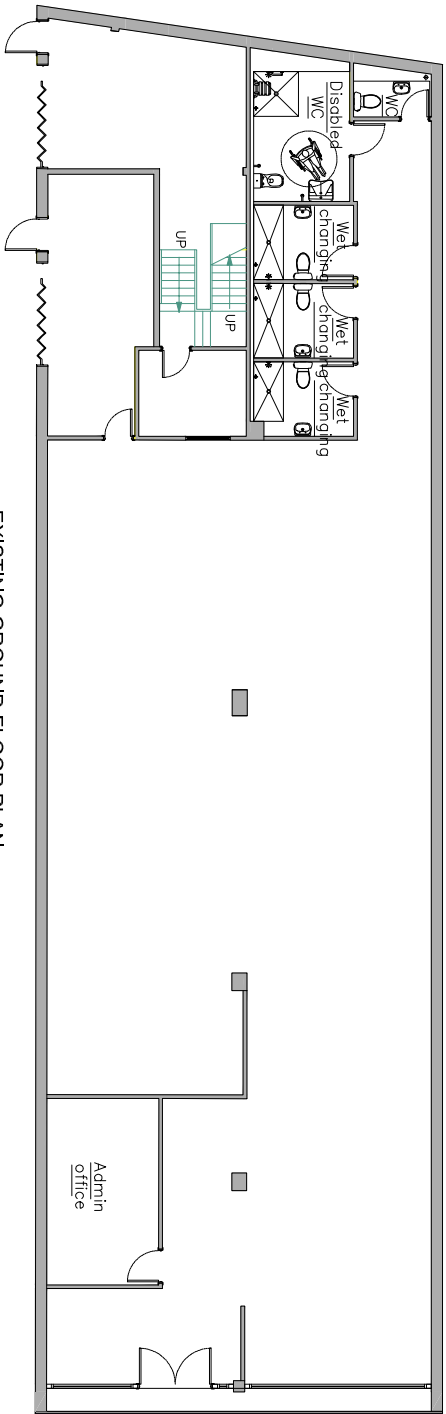

BLUE SIGNAGE  
PANEL WITH  
SHOP NAME SIGN  
& DESIGN