




① Existing Ground Floor
1 : 100

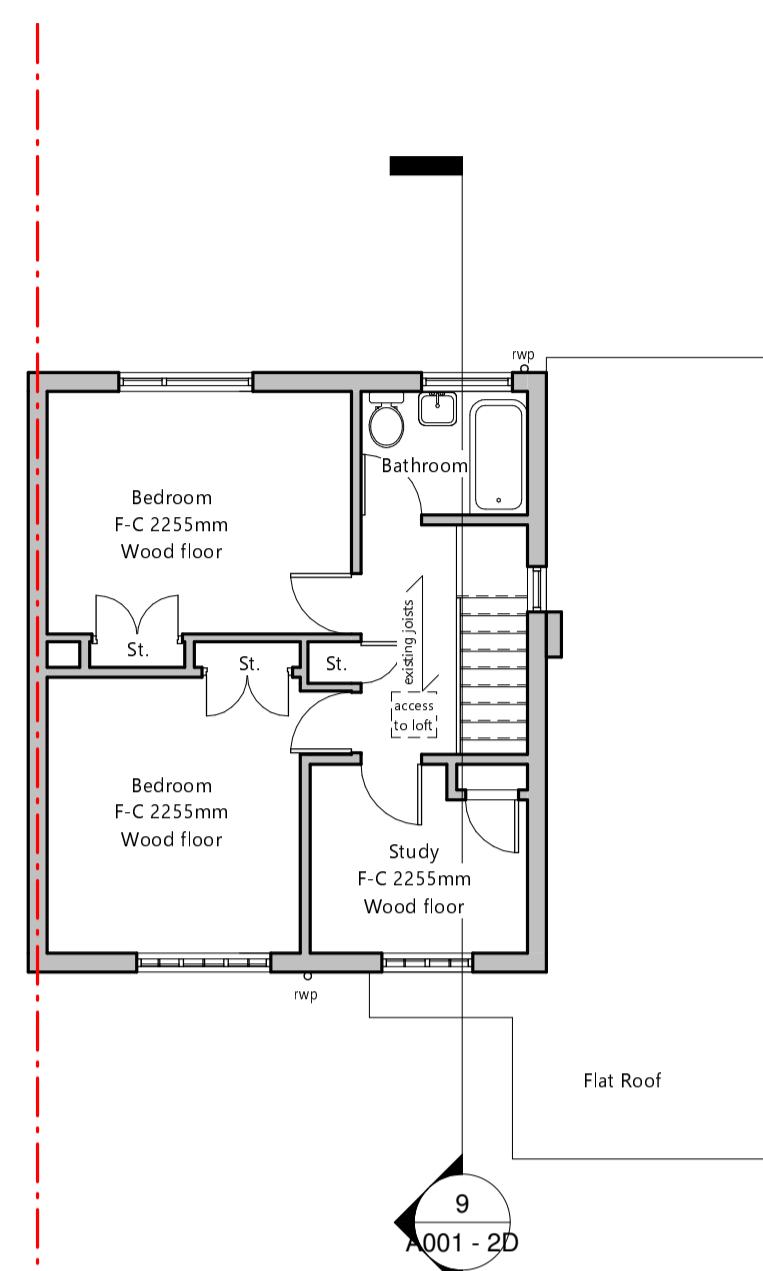

② Existing First Floor
1 : 100

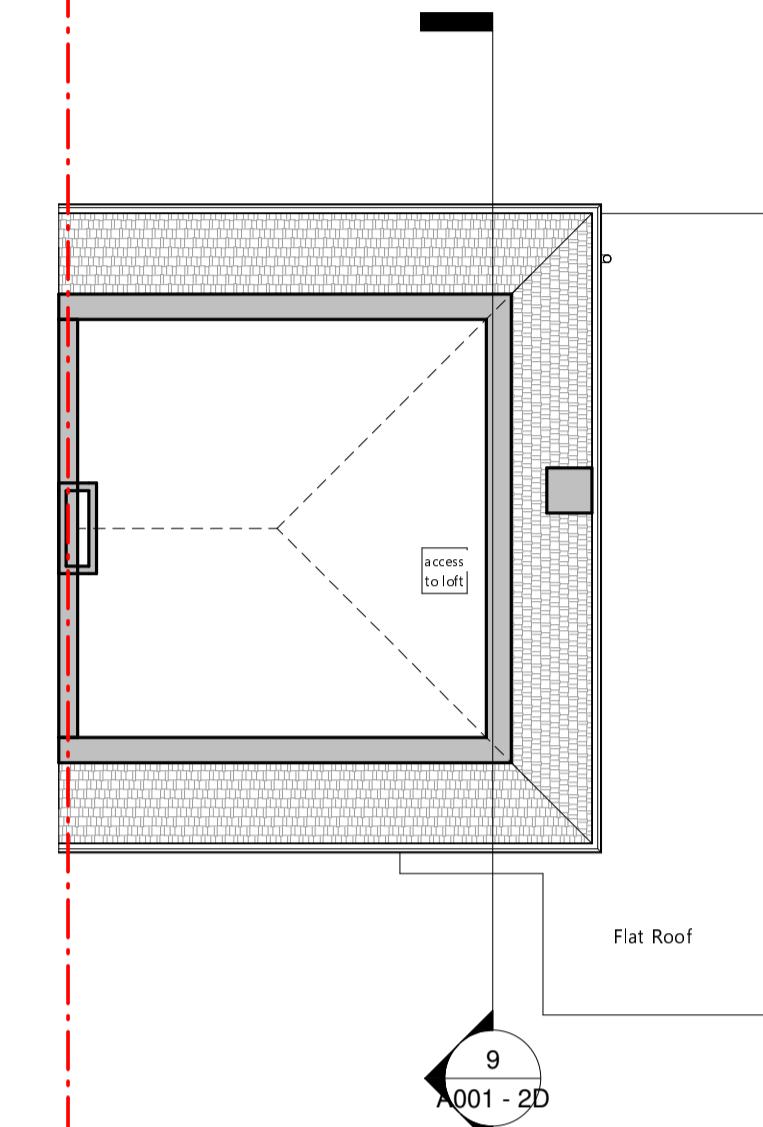


③ Existing Loft
1 : 100

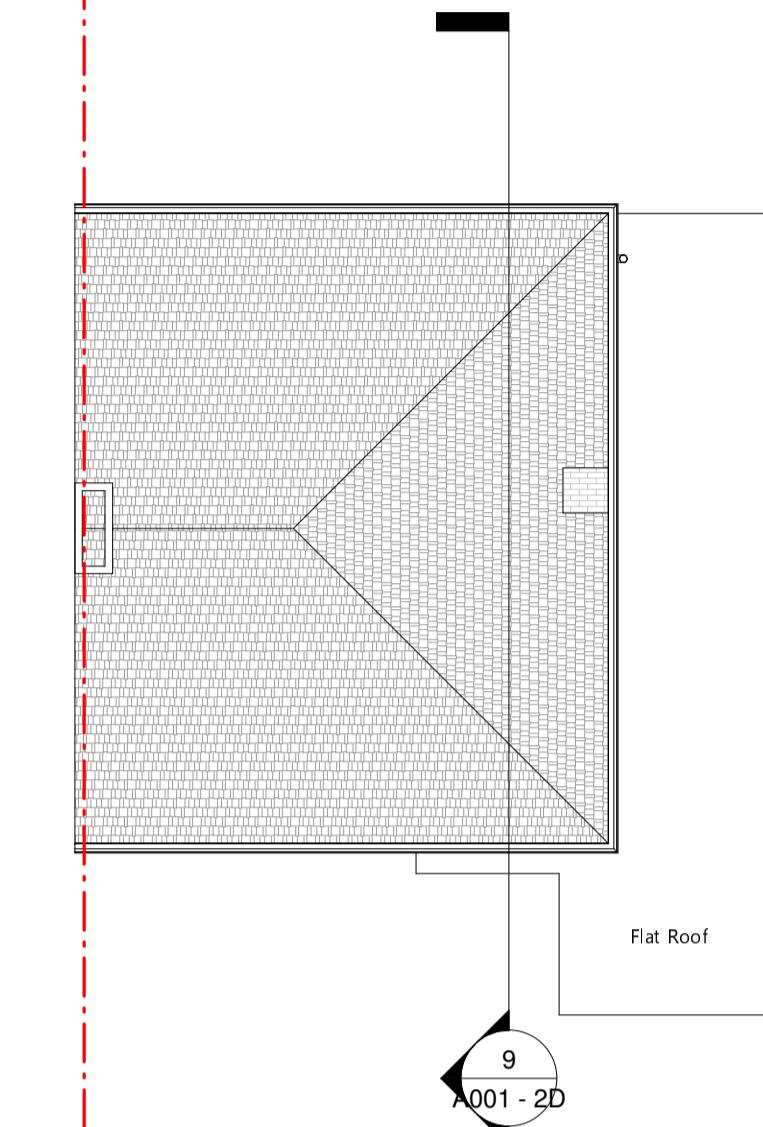


④ Existing Roof
1 : 100




⑤ Ex Front Elevation
1 : 100

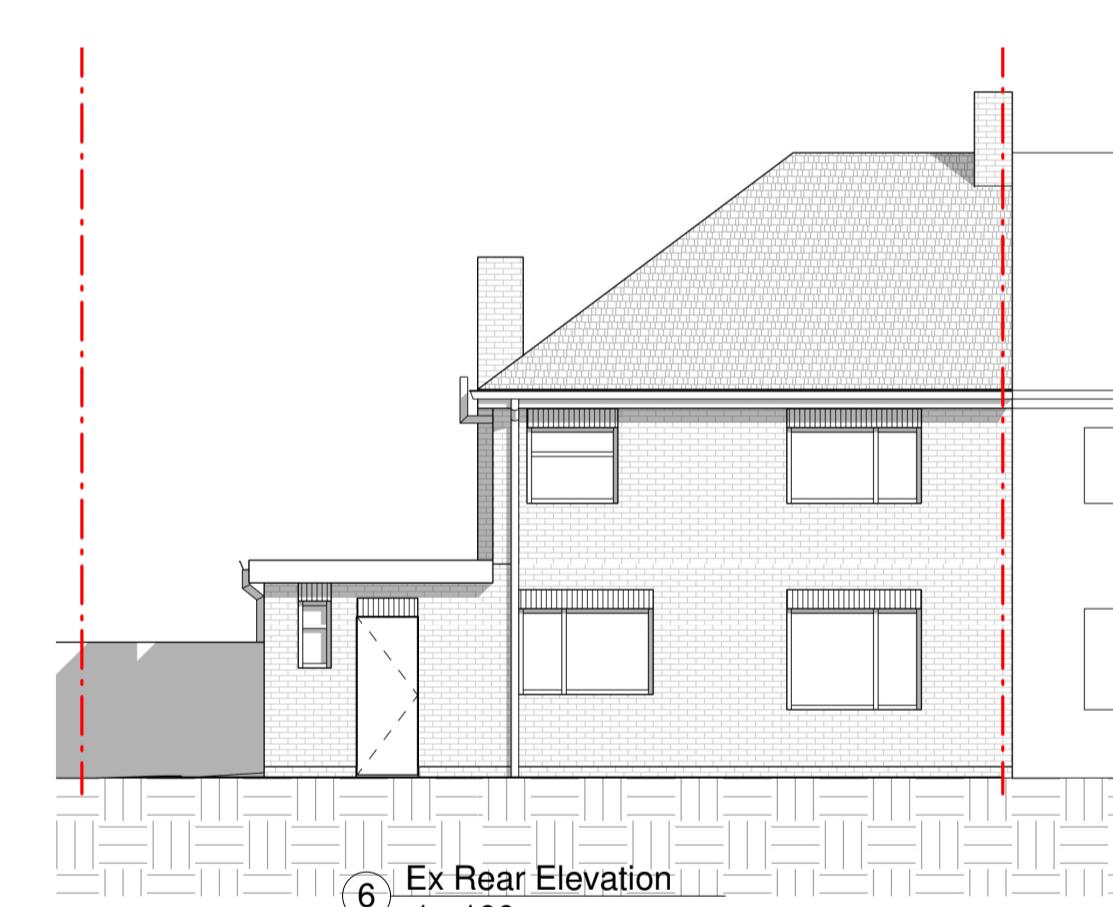


⑥ Ex Rear Elevation
1 : 100

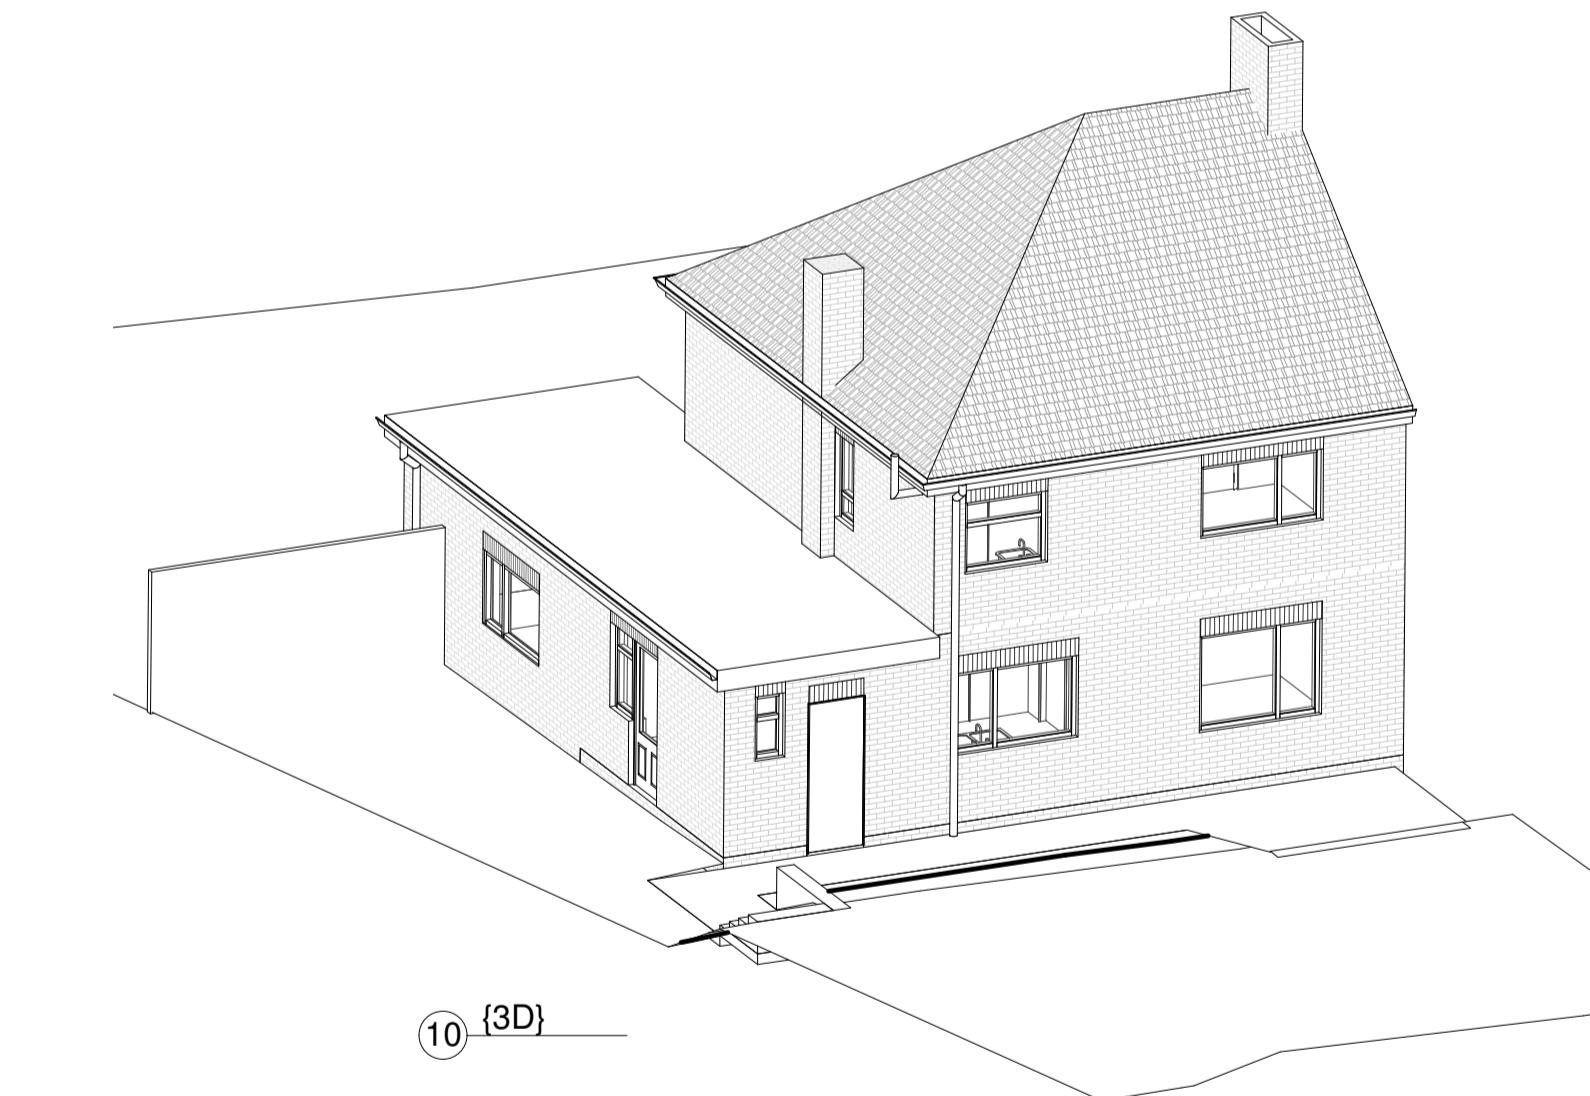


(10) {3D}

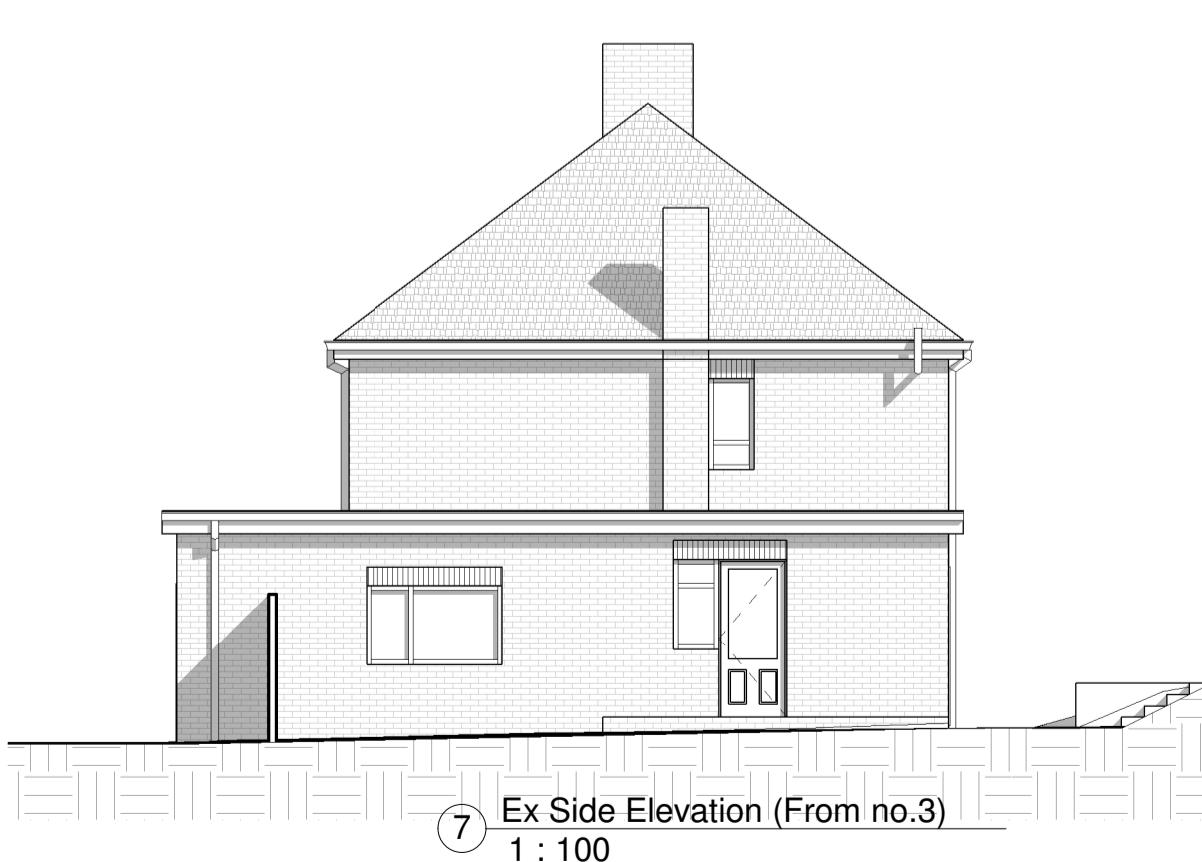

⑦ Ex Side Elevation (From no.3)
1 : 100

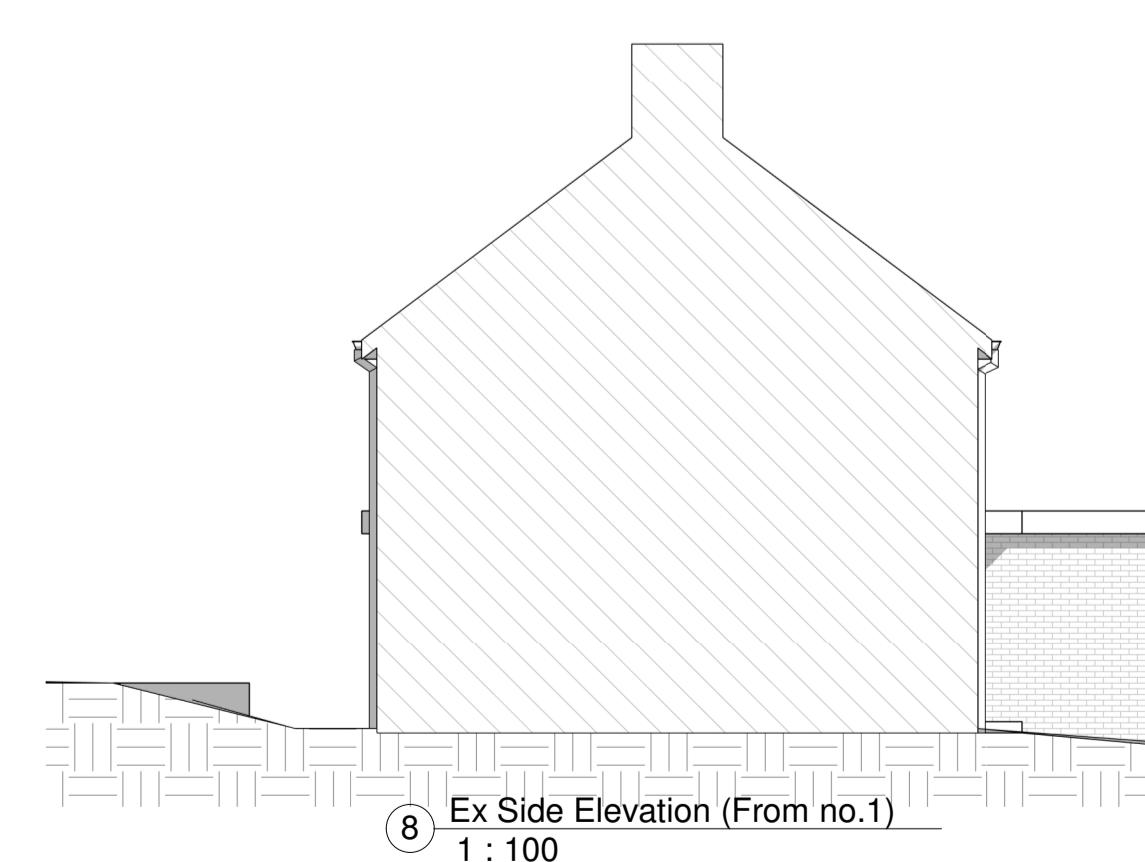


⑧ Ex Side Elevation (From no.1)
1 : 100

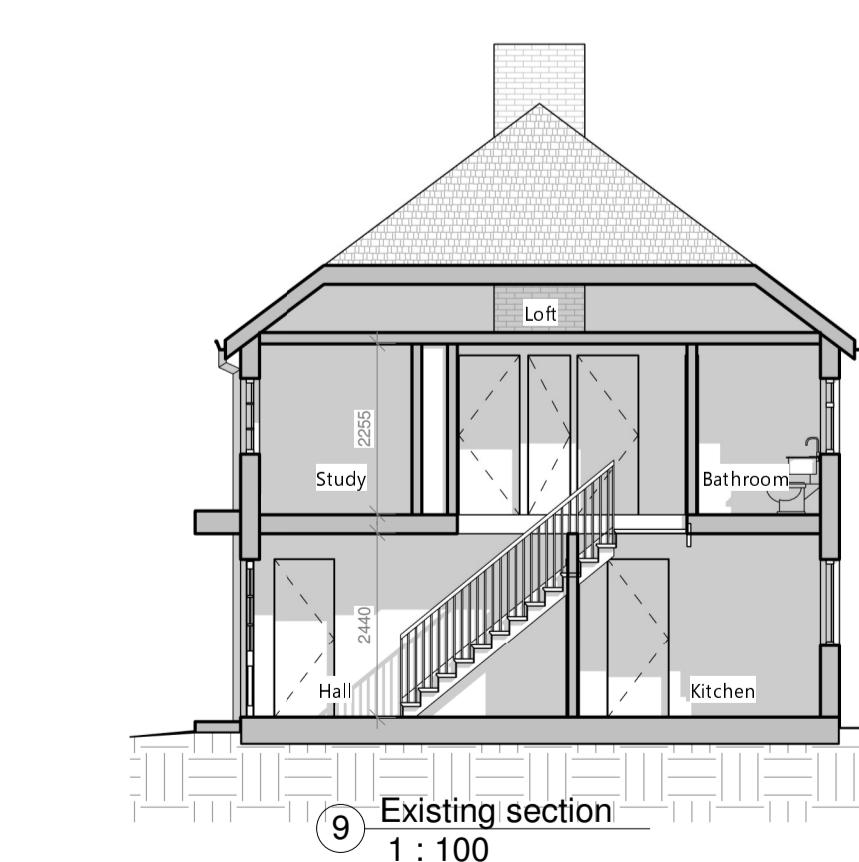

⑨ Existing section
1 : 100

0m 2m 4m 6m 8m 10m
VISUAL SCALE 1:100

 PROJECT Rear Extension, Internal Reconfigurations		
ADDRESS 1a Hyde End Lane, Ryehill Green RG7 1EP		
CLIENT NAME H. Hook		
PROJECT STATUS Project Status		
SHEET N. A001 - 2D	DRAWING TITLE Existing Drawings	
DESIGNED BY: Goplans	DRAWN BY: KC	CHECKED BY: Goplans
DATE: 15/10/2025	SCALE As Indicated @ A1	
Demolished existing Item above cut Headheight of 1.8m (estimated)  Roof lights All dimensions to be cross-checked on site prior to completing drawings for a party wall process, ordering and/or structural purposes		

