




① Proposed Ground Floor
1 : 100

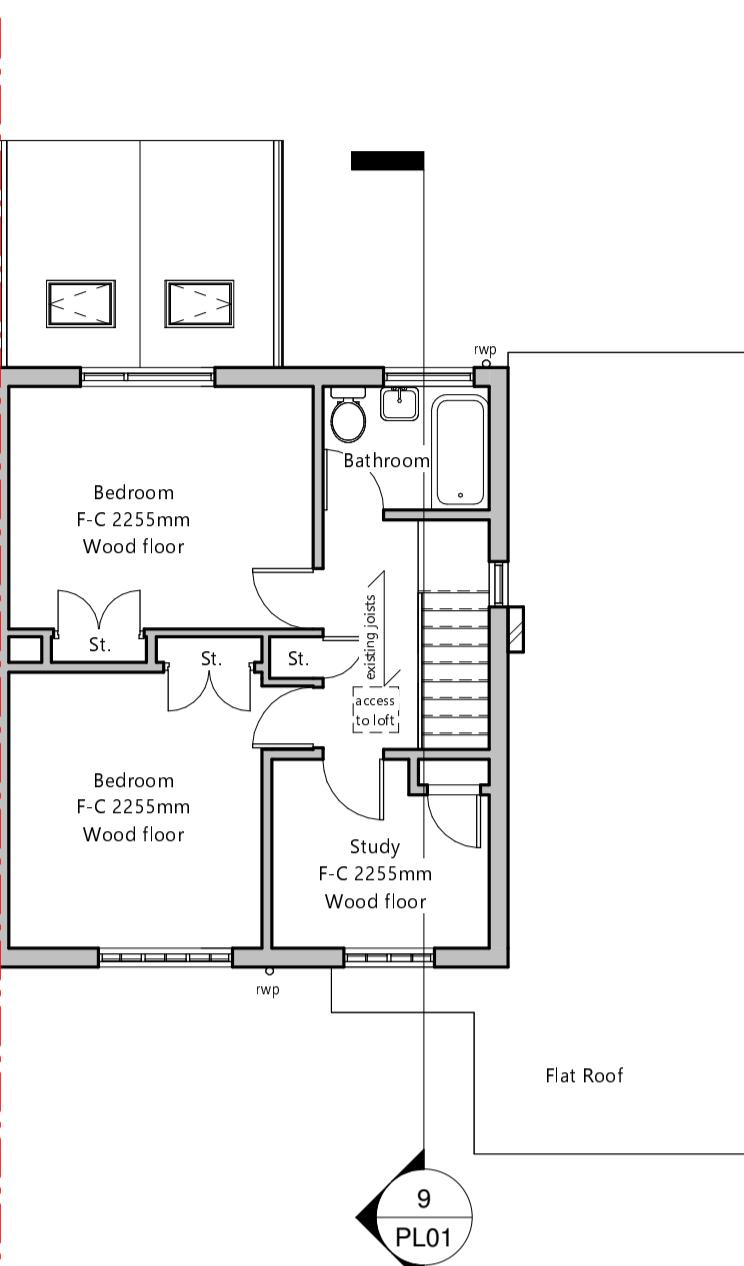

② Proposed First Floor
1 : 100

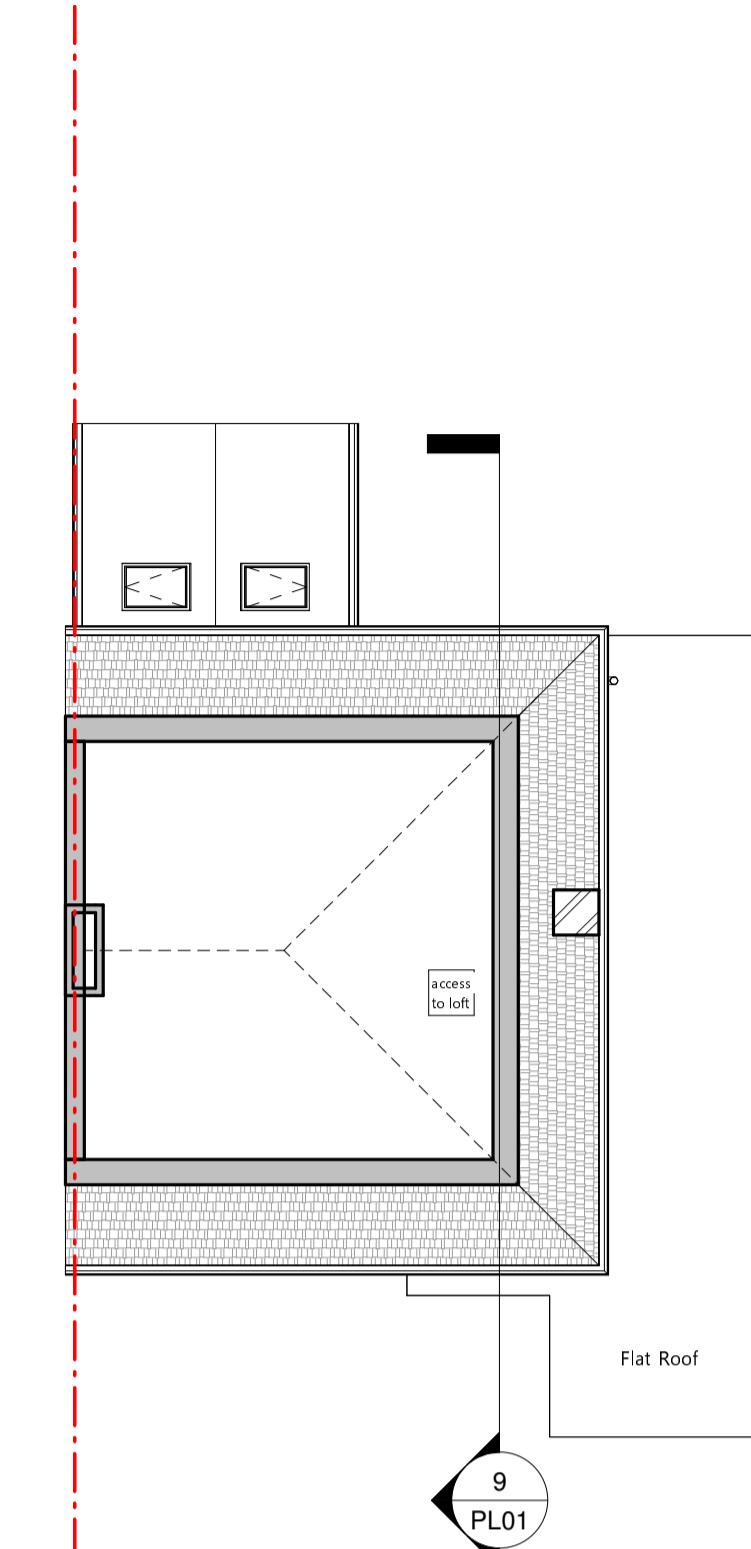


③ Proposed Loft
1 : 100

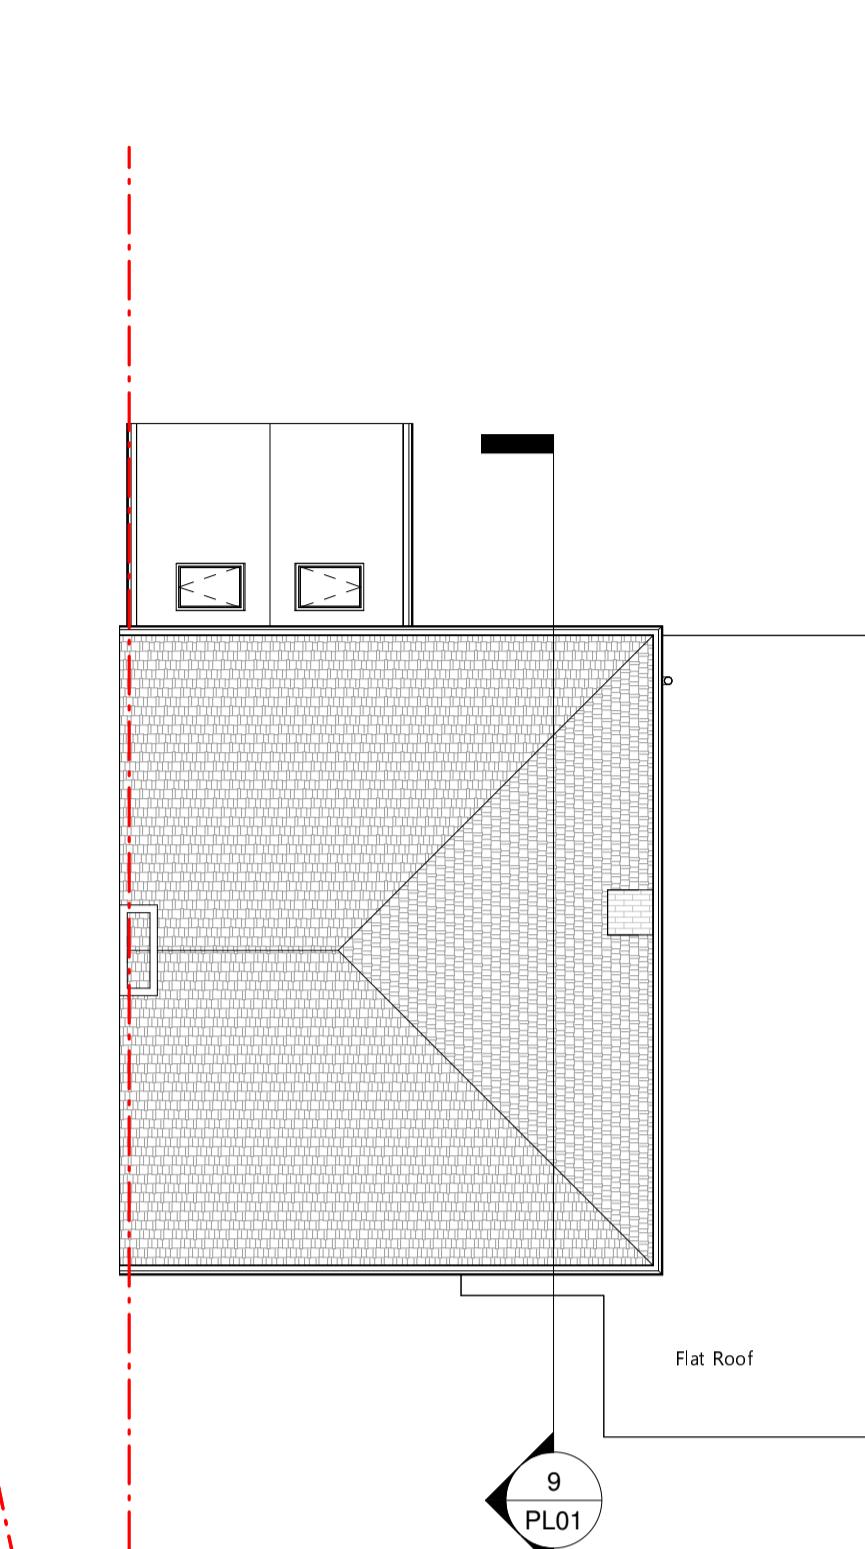


④ Proposed Roof
1 : 100




⑤ Proposed Front Elevation
1 : 100

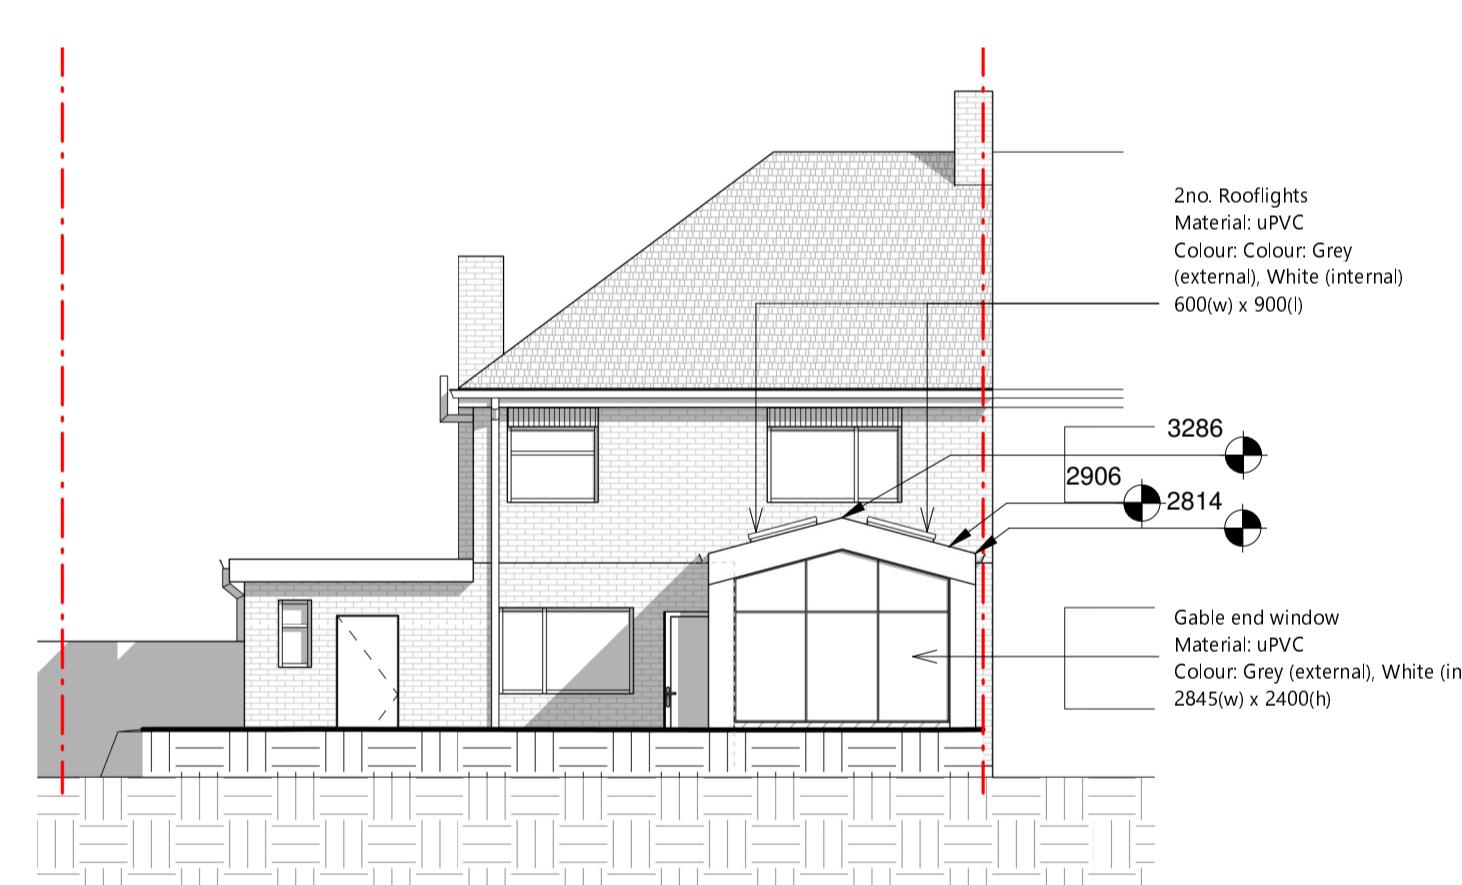

⑥ Proposed Rear Elevation
1 : 100

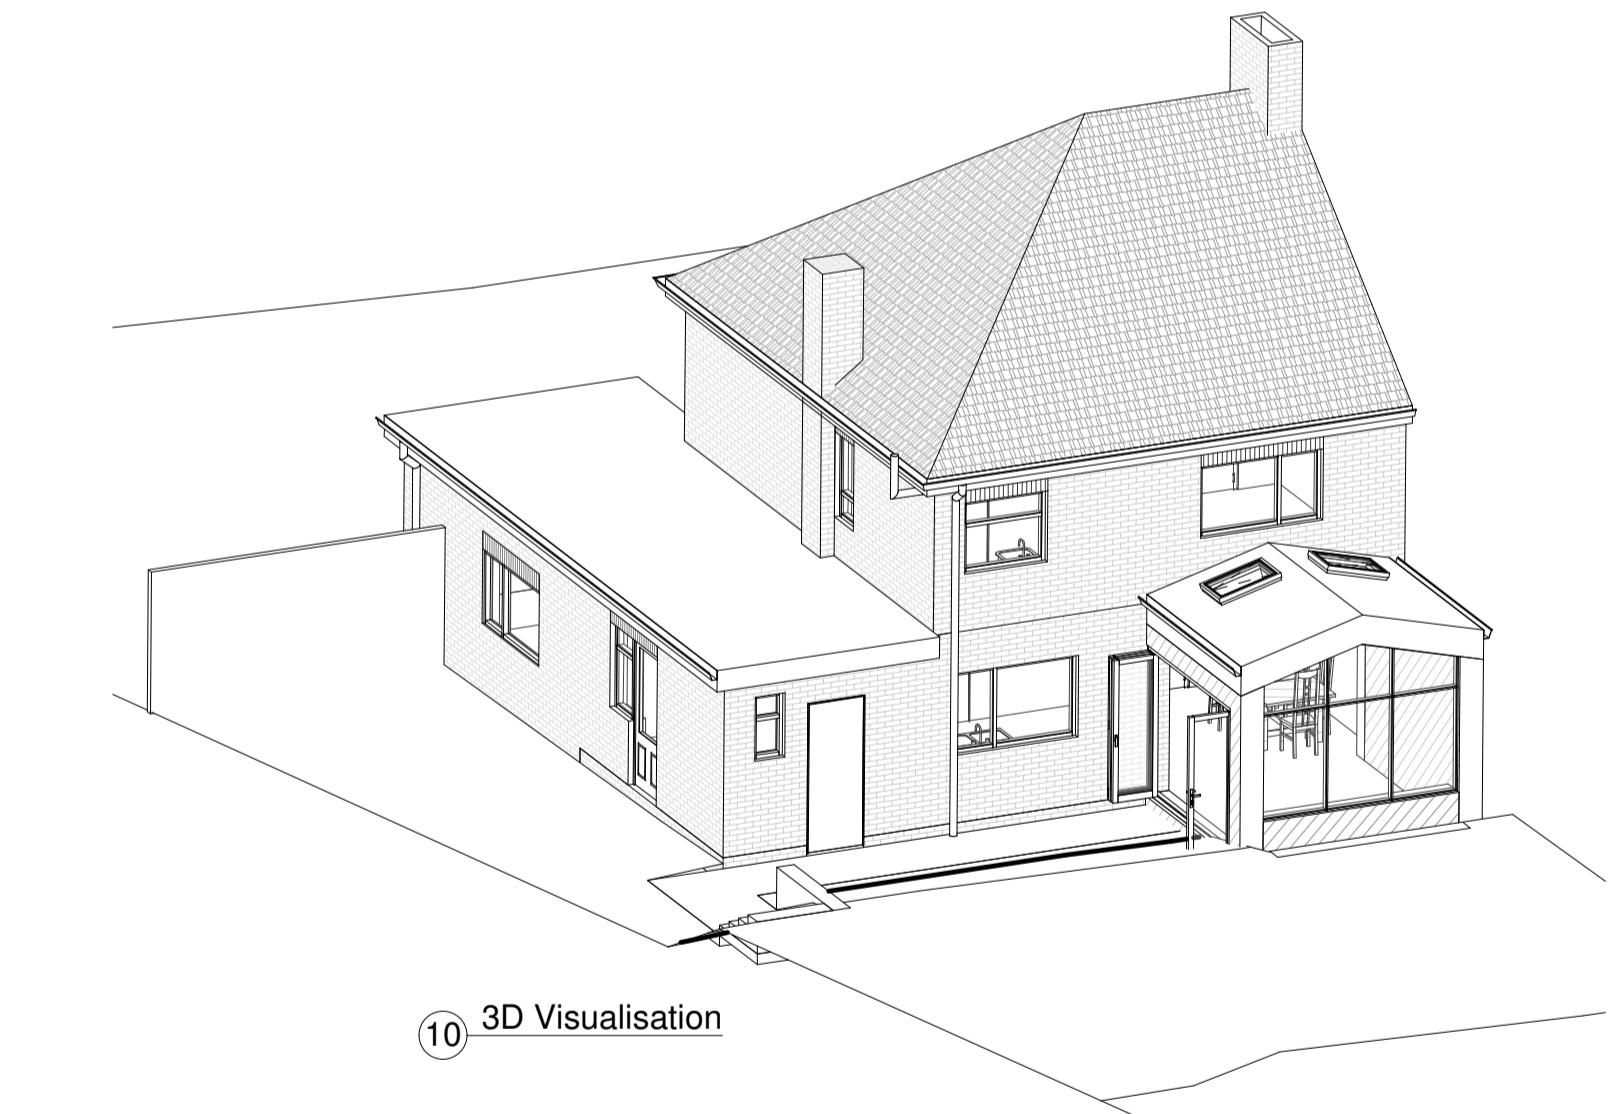

⑩ 3D Visualisation

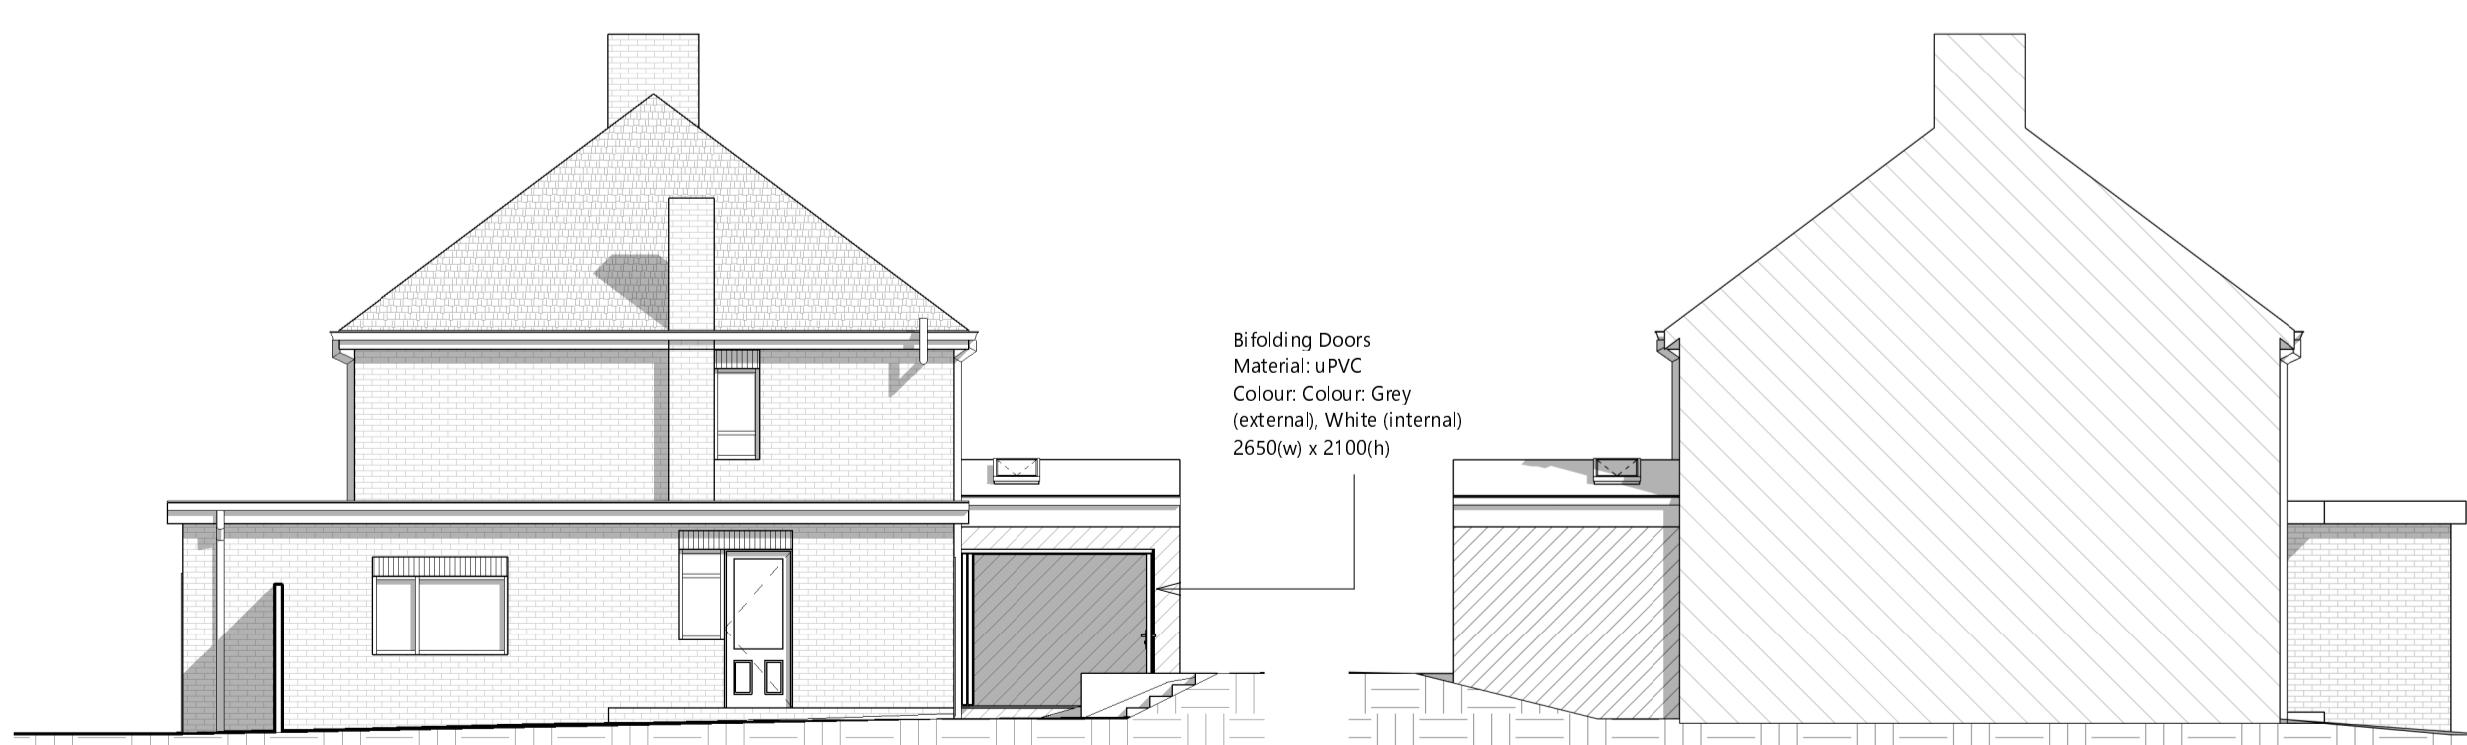

⑦ Proposed Side Elevation (From no.3)
1 : 100



⑨ Proposed Section
1 : 100

0m 2m 4m 6m 8m 10m
VISUAL SCALE 1:100

PROJECT
Rear Extension, Internal Reconfigurations
ADDRESS
1a Hyde End Lane, Ryehill Green RG7 1EP
CLIENT NAME
H. Hook
PROJECT STATUS
Planning

SHEET N. PL01 DRAWING TITLE Proposed Drawings
DESIGNED BY: Goplans DRAWN BY: AA CHECKED BY: Goplans
DATE: 20/11/2025 SCALE As Indicated @ A1

Demolished existing
Item above cut
Headheight of 1.8m (estimated)
Roof lights
All dimensions to be cross-checked on site prior to completing drawings for a party wall process, ordering and/or structural purposes

