




Contractors and consultants are not to scale dimensions from this drawing

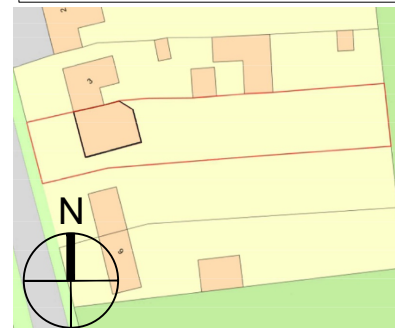

Location plan (not to scale)

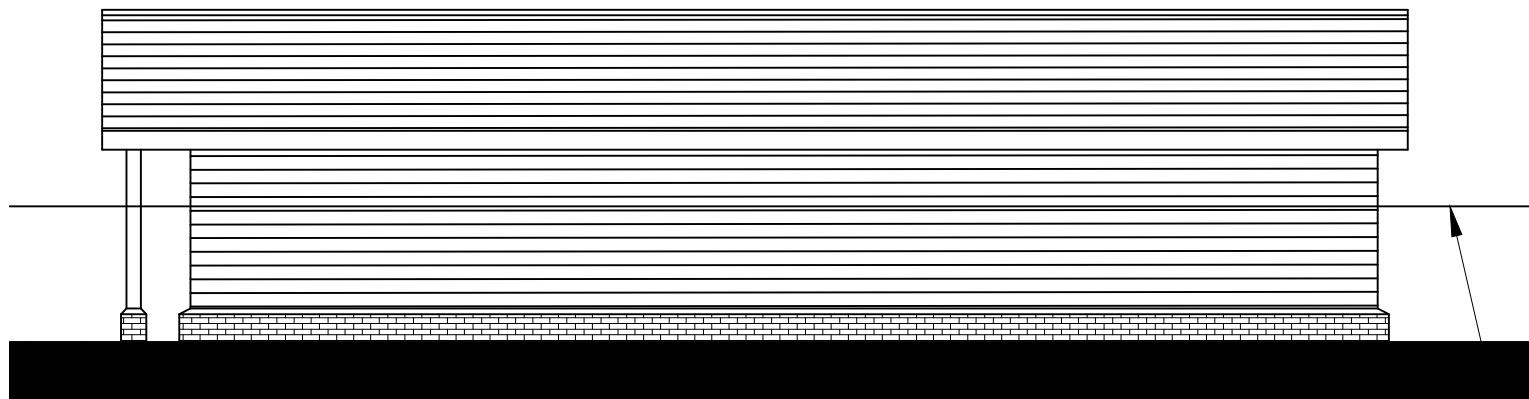


South elevation

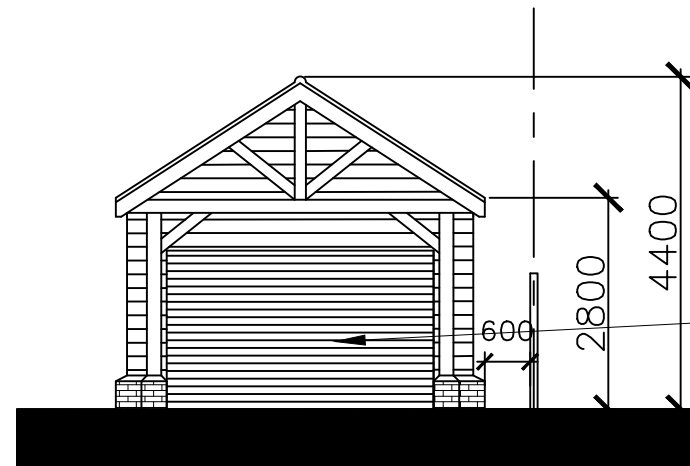

West elevation


1.8m timber fence to boundary

Roller door

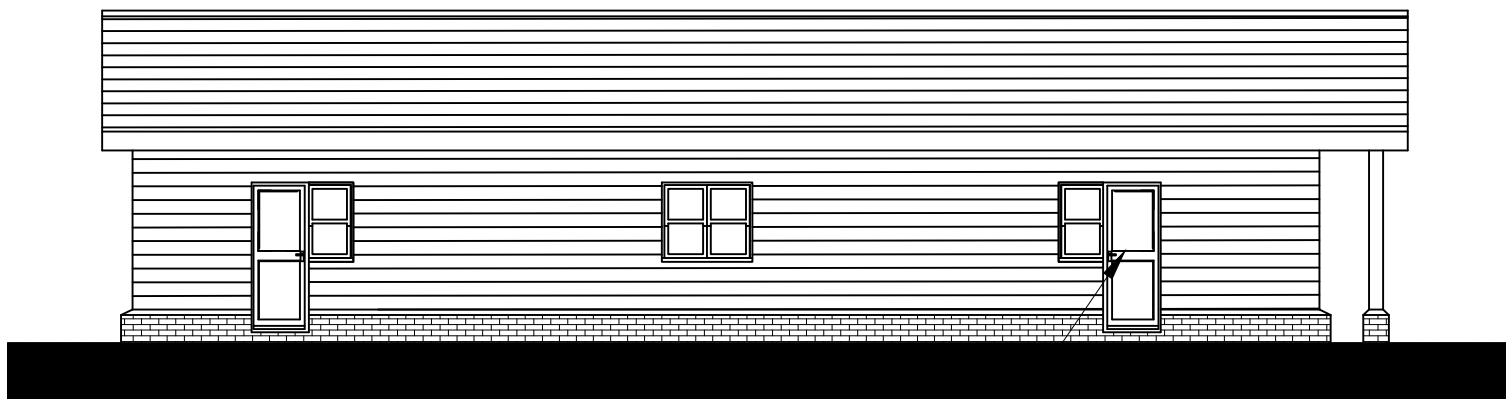

North elevation

Doors & windows to match existing house

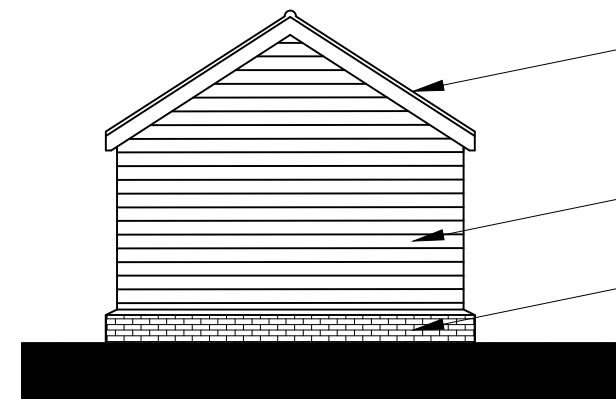


East elevation

Felt shingle roof

Timber cladding

Red brick base to match existing house

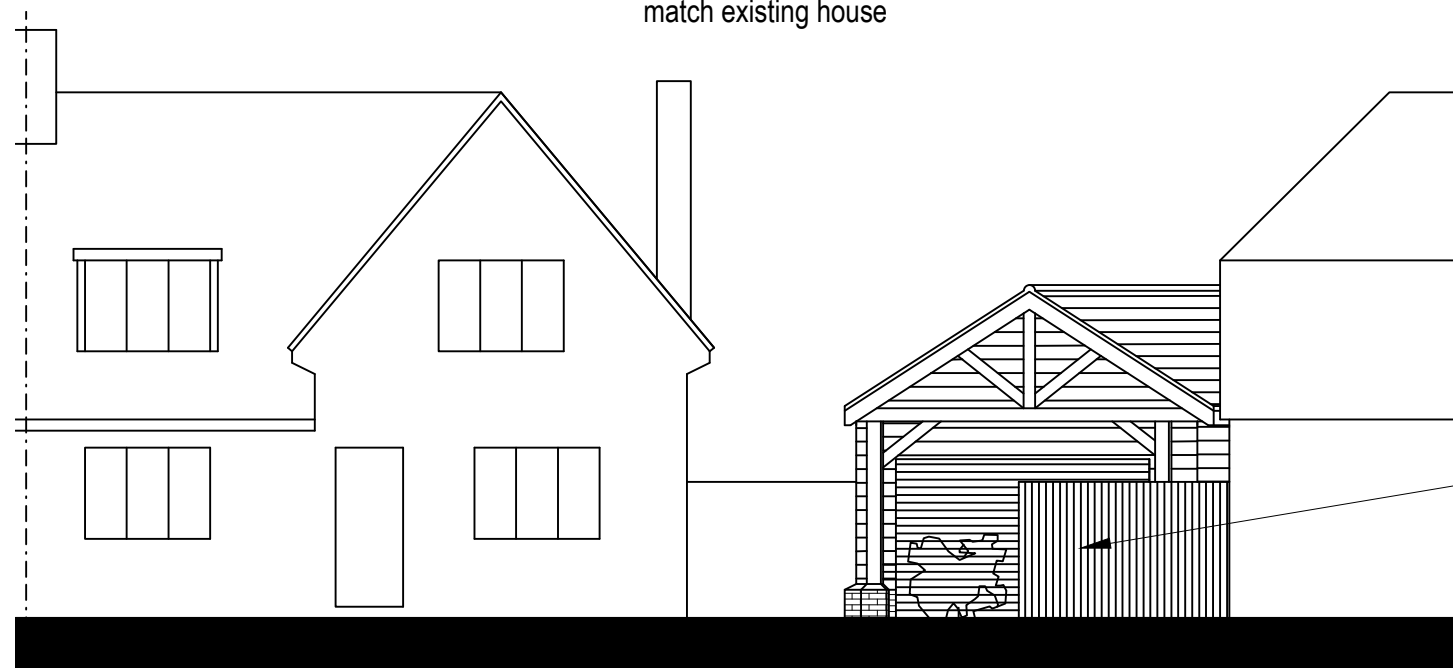

West elevation

1.8m timber fence

SARAH GOULD
ARCHITECTS
sarahgouldarchitects@gmail.com

Client
L. Williams
Project
4 Great Lea, Three Mile Cross
Description
Proposed elevations

0 1 2.5 5 10
SCALE BAR 1:100

A	21-01-26	Planning
-	17-01-26	For Information
Revision	Date	Description
Status		
Planning		
Scale	Drawn By	Date
1:100@A3	SG	Jan 26
Job Number	Drawing Number	Revision
072	05-05	A