




Contractors and consultants are not to scale dimensions from this drawing

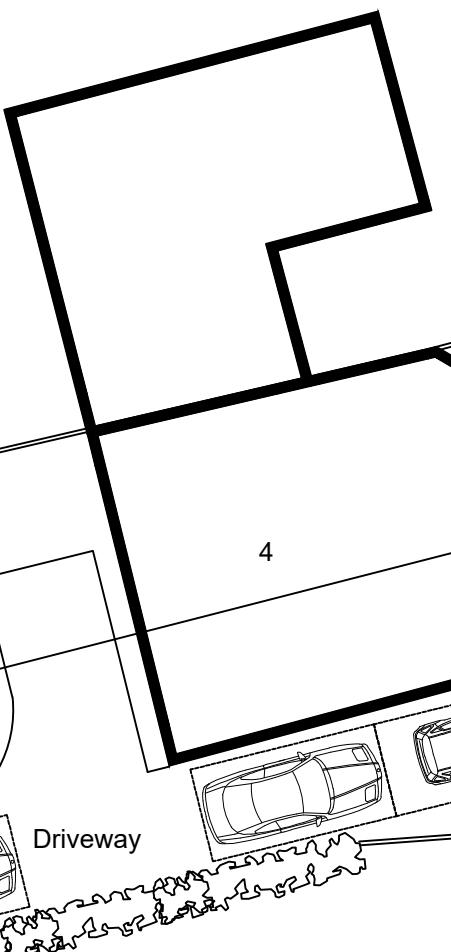

Proposed site plan

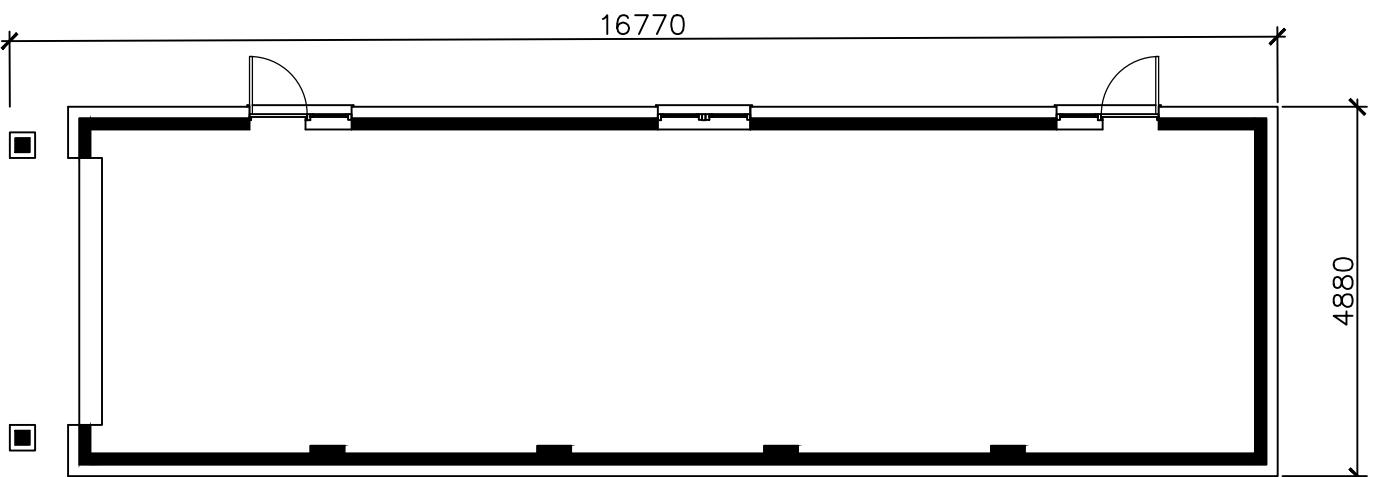

Proposed Ground floor plan

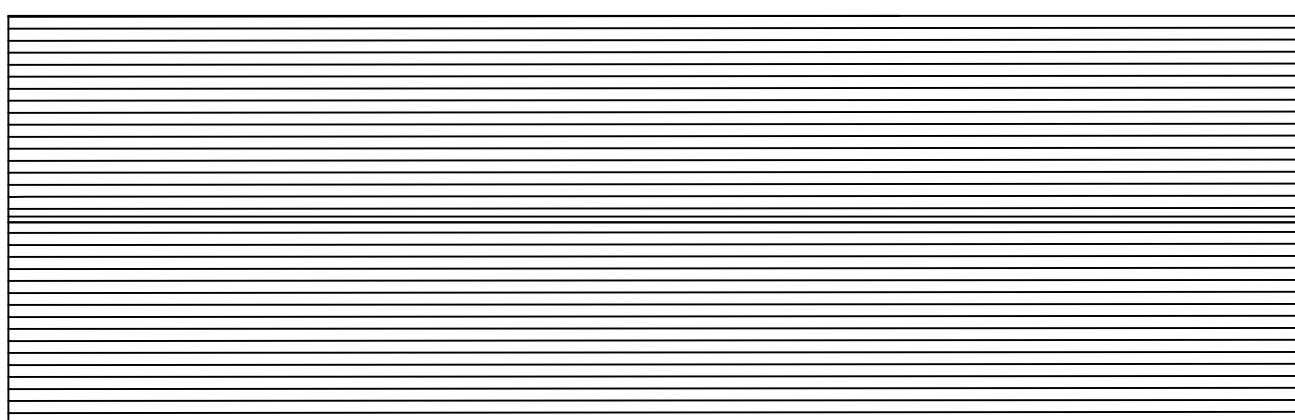

Proposed Roof plan



Client

L. Williams


Project

4 Great Lea, Three Mile Cross

Description

Proposed Site plan and plans

SARAH GOULD
ARCHITECTS
sarahgouldarchitects@gmail.com

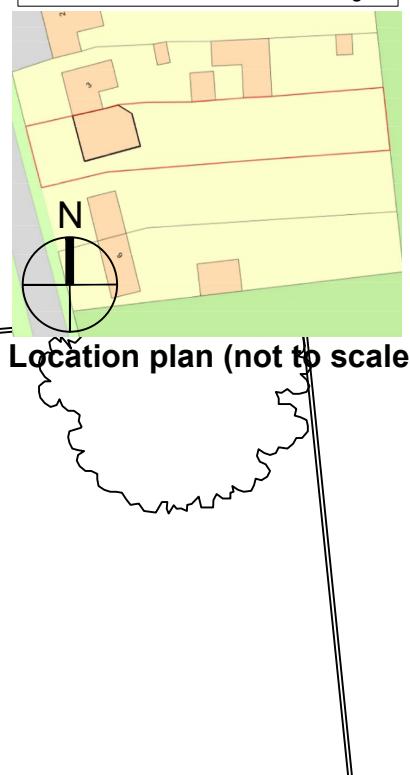

Location plan (not to scale)

SCALE BAR 1:200
0 5 10 20

A	21-01-26	Planning
-	17-01-26	For Information
Revision	Date	Description
Status		
Planning		
Scale 1:100 & 1:200@A3		
Job Number 072		
Drawn By SG		
Drawing Number 03-02		
Date Jan 26		
Revision A		