

PLANNING

ALL DIMENSIONS AND TO FINISHES SHOWN SHOULD BE CHECKED AND OWNED BY THE CLIENT  
THIS DRAWING IS SUBJECT TO COPYRIGHT - DO NOT COPY  
THIS DOCUMENT SHOULD NOT BE SCALE  
0 10 20 30 40 50  
This mm rule should be used for document checking

www.cadmonkies.co.uk  
cadmonkies@btconnect.com  
01280 - 70 44 44



- Head Office : Studio A2, Westminster Craft,  
BRACKLEY, NN13 7ED
- London Office : (West) Studio A2, Healecon Road, Thornton  
Heath, LONDON, CR7 6JQ
- London Office : (South) Studio A2, Castle Yard, Richmond,  
LONDON, TW9 10 6TF
- London Office : (East) Studio A2, Turner Road, Walthamstow,  
LONDON, E17 3J6

Planning and Building Regulations Design Consultants  
Architectural Technologists  
Local Authorities Planning Agent Group Member  
Local Authorities Building Control Partner Member  
Planning Portal Professional Status  
Landmark and Promap Member  
Planning Appeal Consultants

CLIENT:  
Mr M Singh Vig

ADDRESS:  
303 Reading Road  
WINNERSH, RG4 1 5LR

CONTACT:  
Mr M Singh Vig

SITE:  
303 Reading Road  
WINNERSH  
RG4 1 5LR

SCHEME:  
Proposed Part Annex Conversion with  
Associated Internal Works.


DRAWING TITLE:  
Location, Block and Site  
Plans

DATE: September 2025  
DRAWN: david berlouis

SCALE: 1 : 1250, 1 : 500  
1 : 200  
REV: A3  
B

DRAWING No:

P/25/144/100

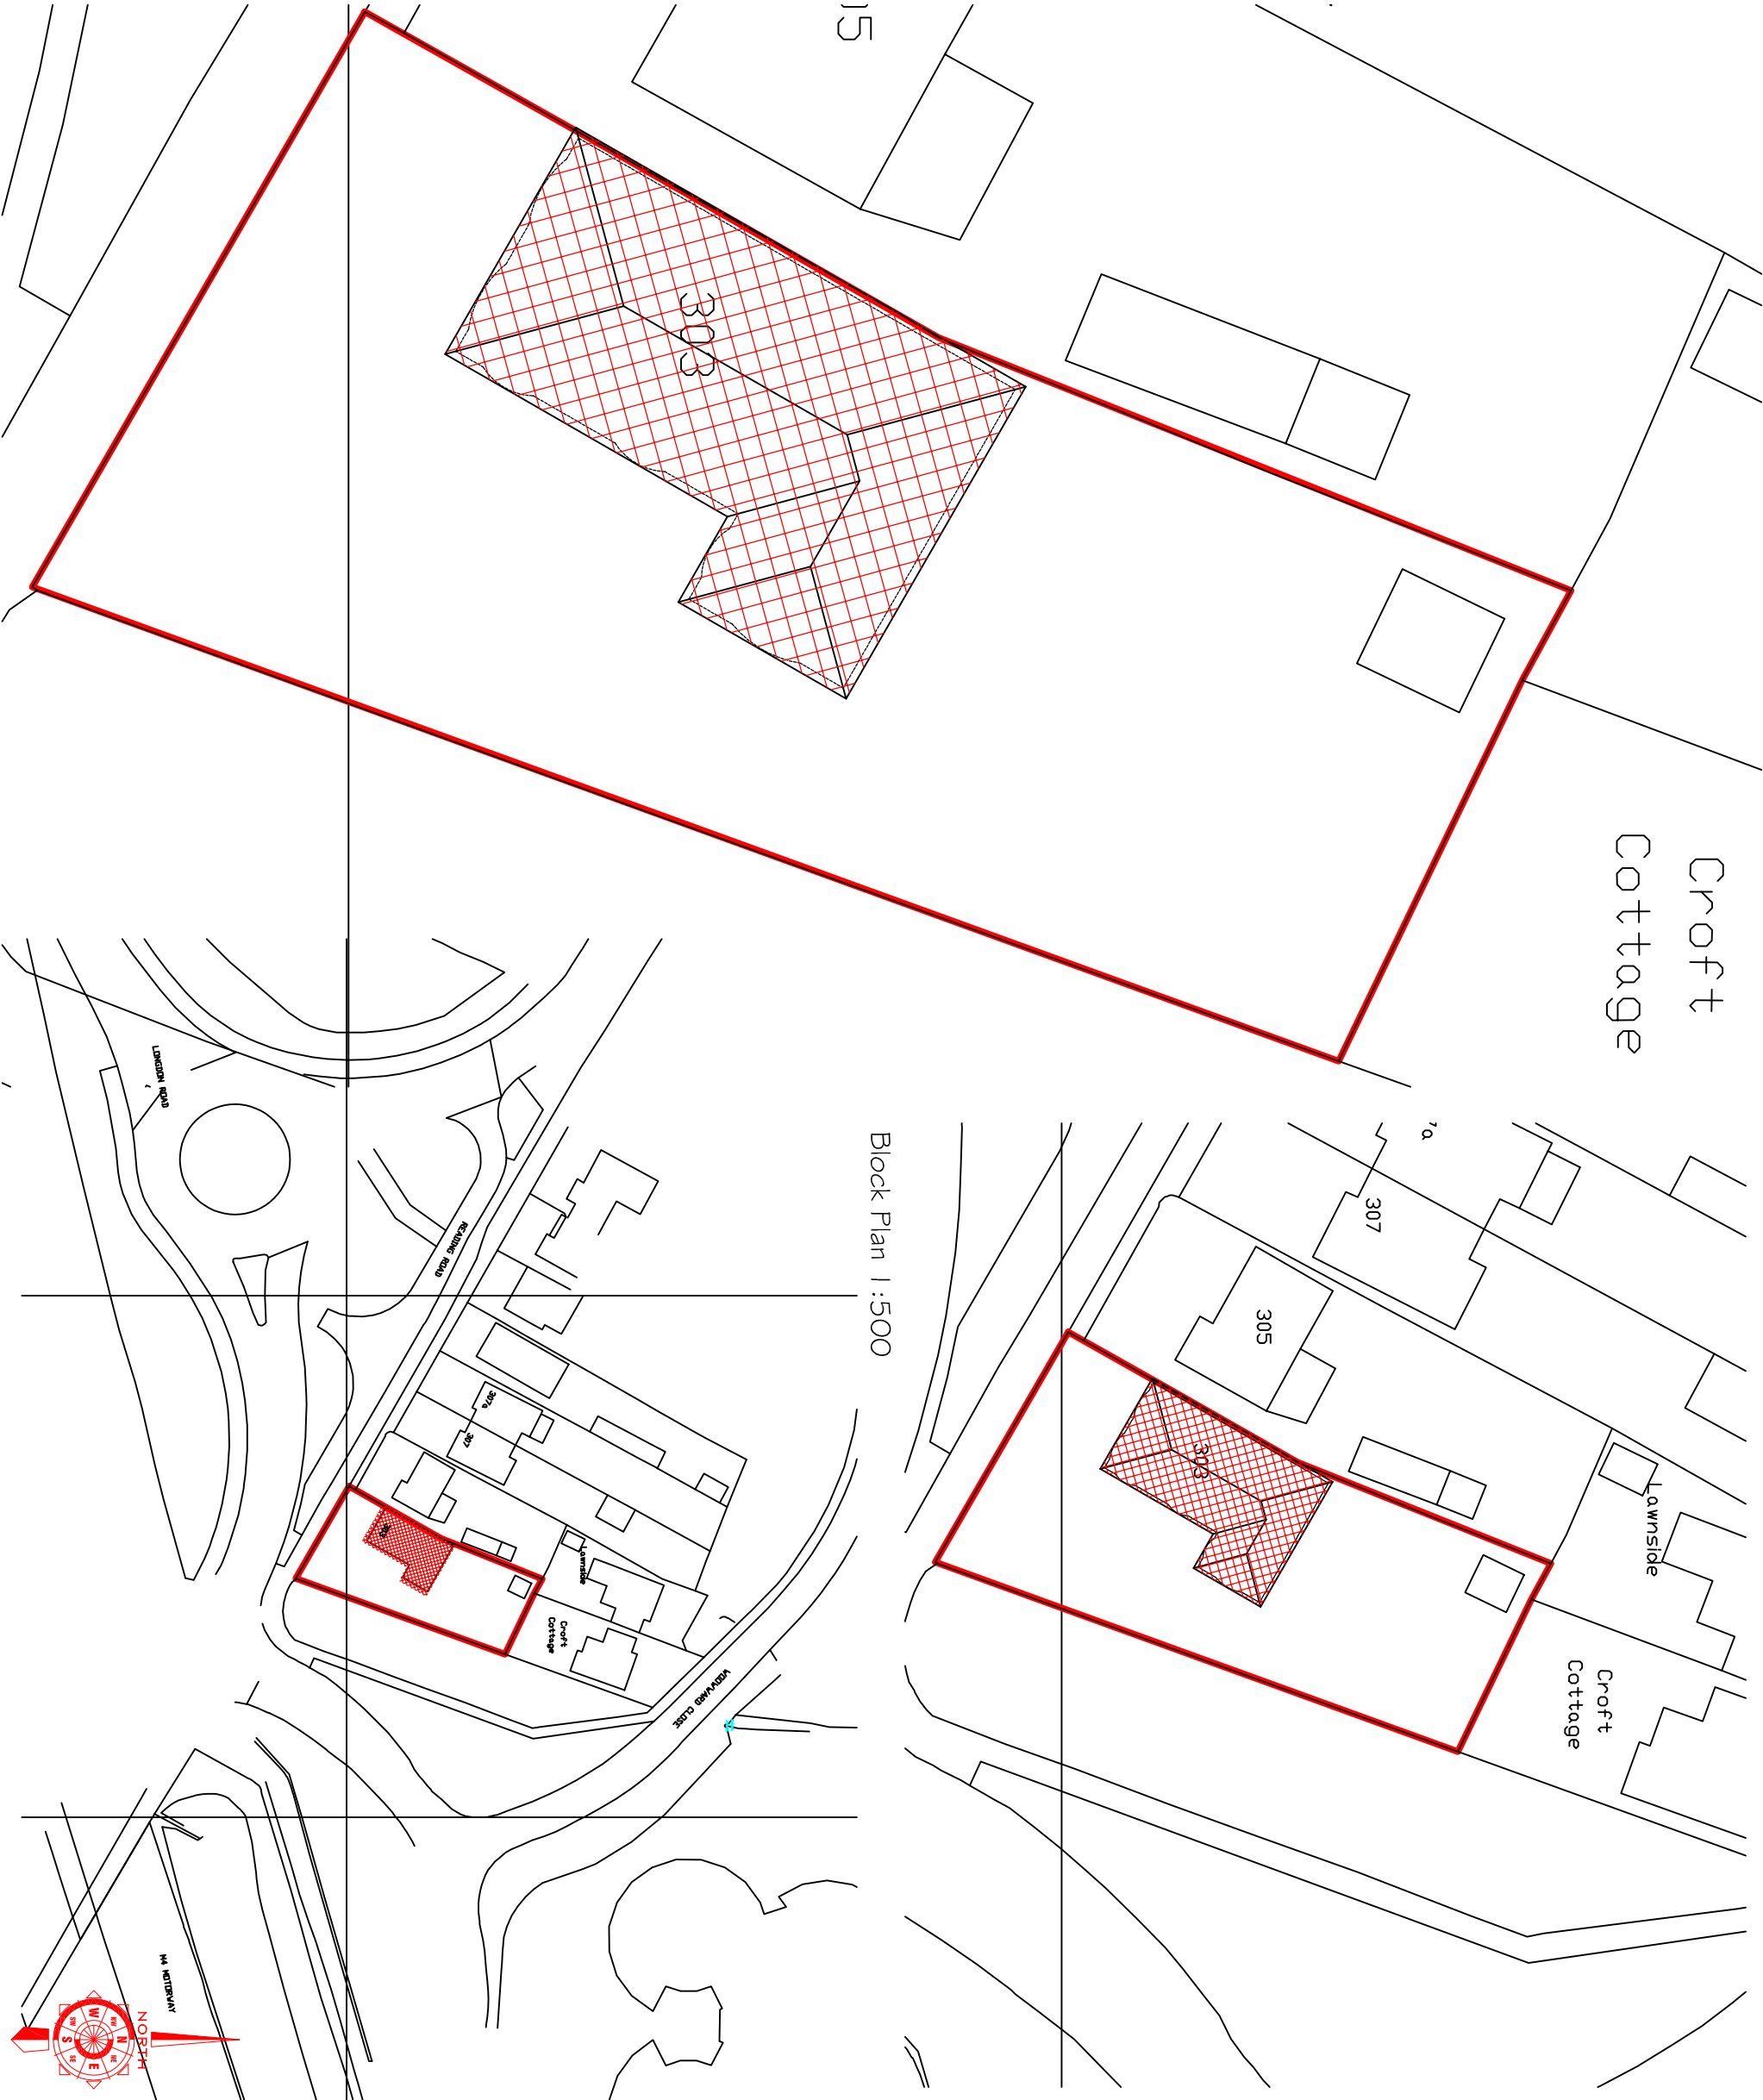

Site Plan 1:200

Location Plan 1:1250