

CENTRE COORDINATES: 475830 , 170273




Supplied by Streetwise Maps Ltd
www.streetwise.net
Licence No: 100047474

LOCATION PLAN
SCALE 1:1250@A3



Supplied by Streetwise Maps Ltd
www.streetwise.net
Licence No: 100047474

BLOCK PLAN
SCALE 1:500@A3

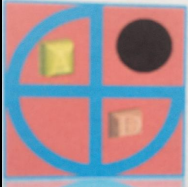






PROJECT:
PROPOSED DOUBLE STOREY REAR & SINGLE STOREY SIDE EXTENSION

**97 Paddick Drive
Lower Earley**

DRAWN BY:	PS
DATE:	16/01/2026
SCALE:	AS SHOWN@A3
FILENAME:	25071

DRAWING TITLE:	
LOCATION AND BLOCK PLAN	
DRAWING NUMBER:	PD-01

ArchDezine Limited
archdeziner7@gmail.com

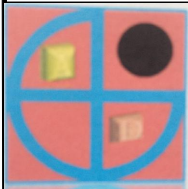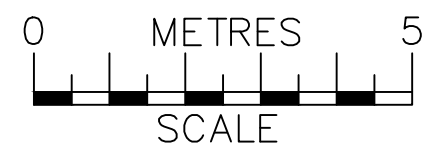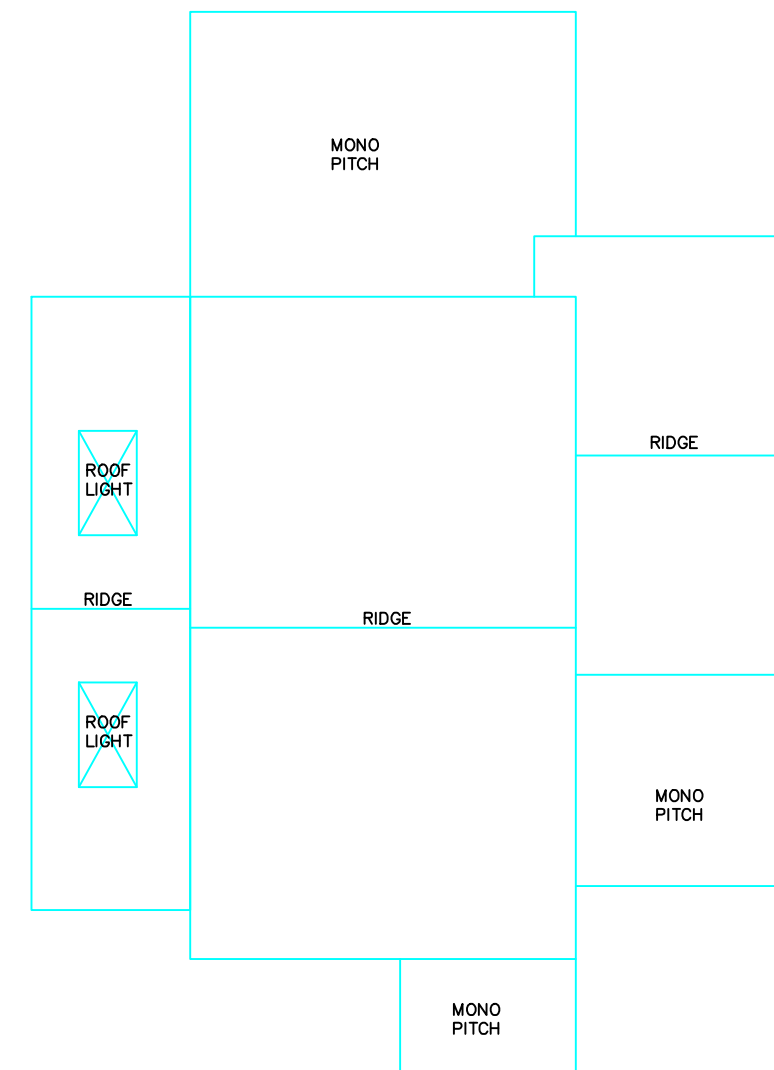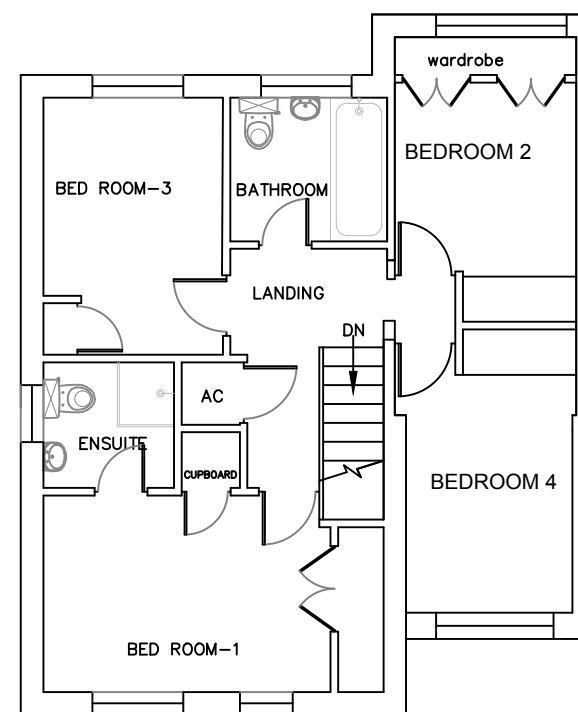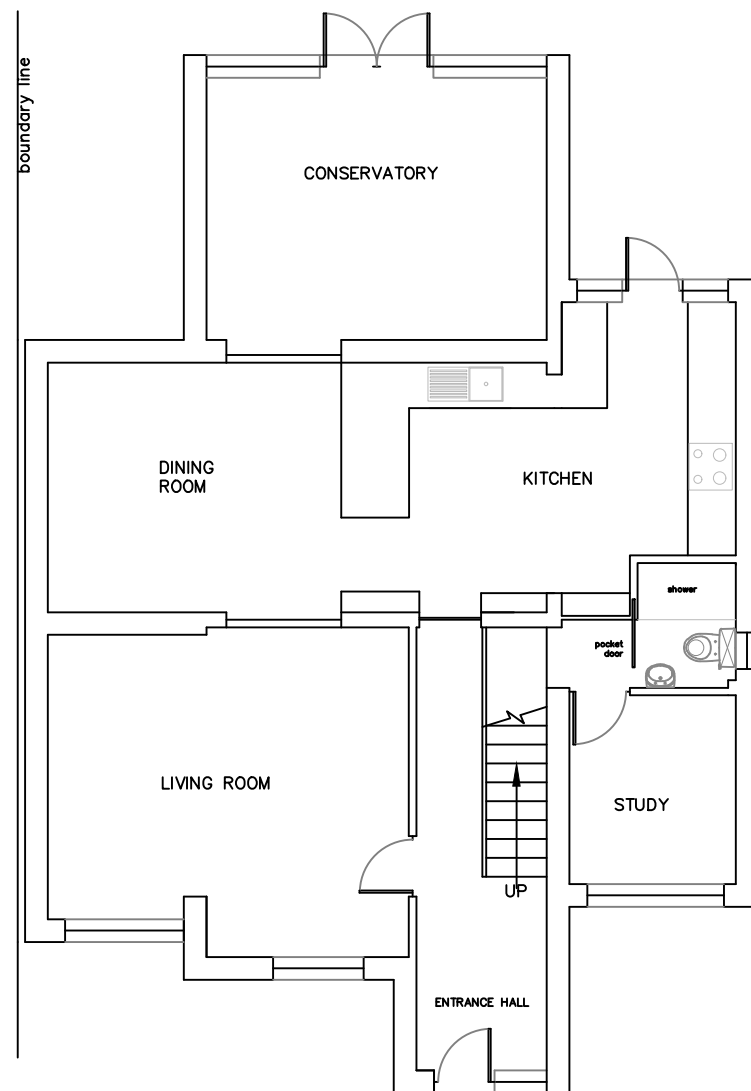

PROJECT:
PROPOSED DOUBLE STOREY REAR & SINGLE STOREY SIDE EXTENSION

97 Paddick Drive
Lower Earley


DRAWN BY:	PS
DATE:	16/01/2026
SCALE:	1:100@A3
FILENAME:	25071

	DRAWING TITLE:	
	EXISTING PLANS	
	DRAWING NUMBER:	PD-02

ArchDezine Limited
archdeziner7@gmail.com




EXISTING FRONT ELEVATION

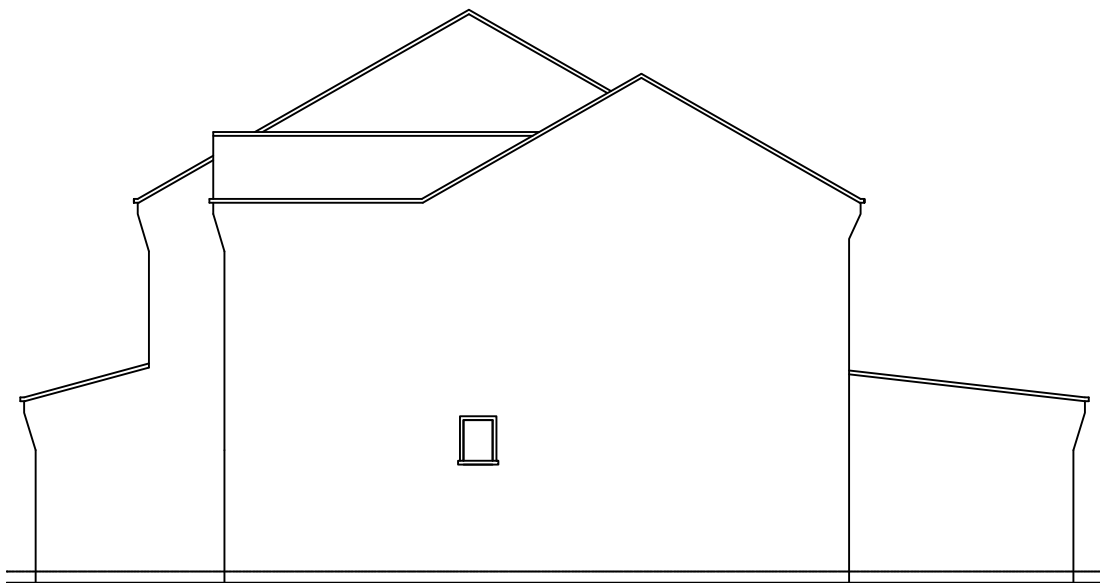



EXISTING SIDE -1 ELEVATION



EXISTING REAR ELEVATION

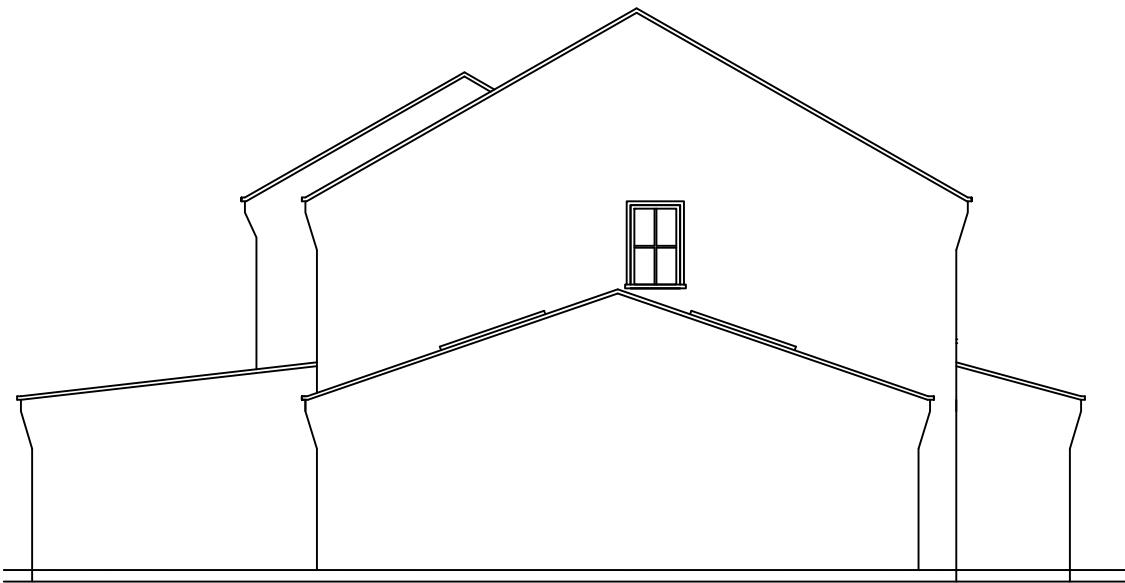

EXISTING SIDE -2 ELEVATION

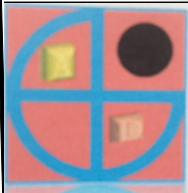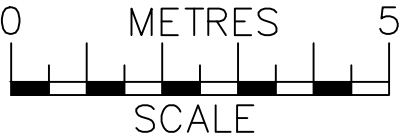

PROJECT:

PROPOSED DOUBLE STOREY REAR & SINGLE STOREY SIDE EXTENSION

97 Paddick Drive
Lower Earley

DRAWN BY:

DATE:

SCALE:

FILENAME:

16/01/2026

1:100@A3

WBC/015/PD


DRAWING TITLE:

EXISTING ELEVATIONS


DRAWING NUMBER:

PD-03


ArchDezine Limited
archdeziner7@gmail.com

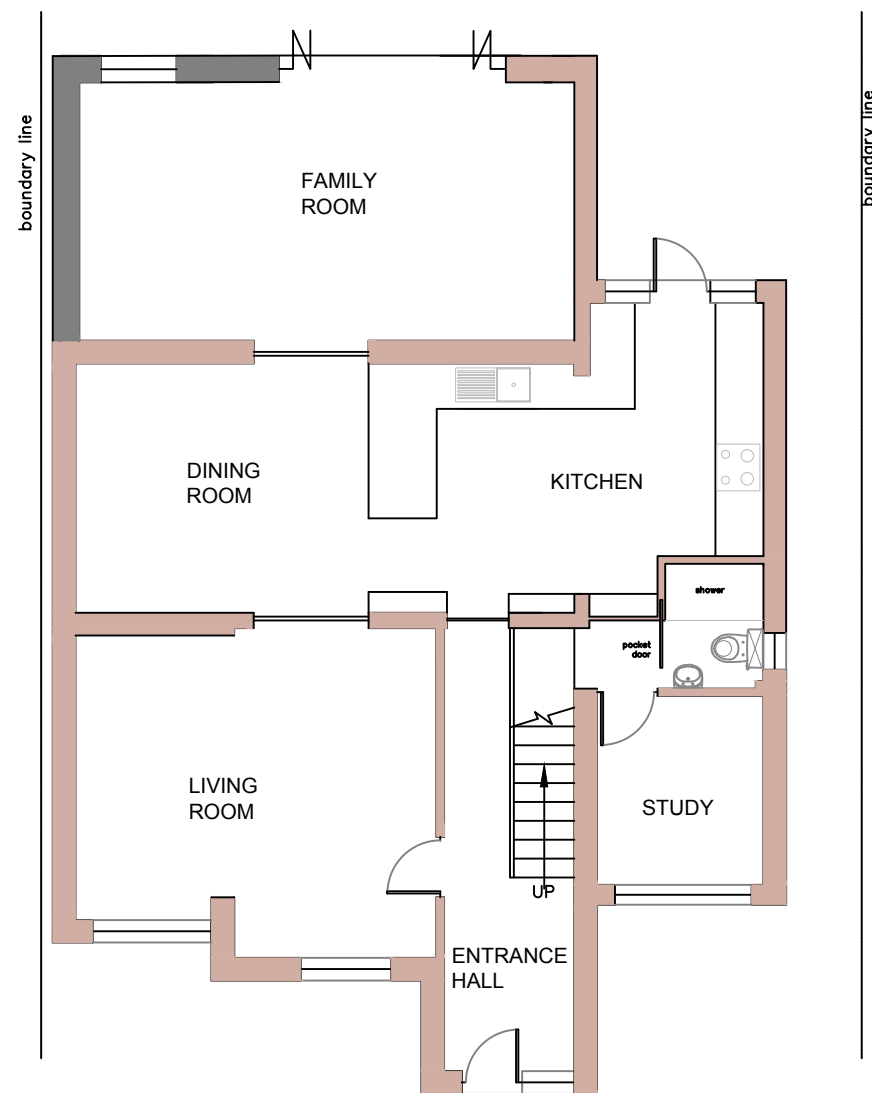

PROPOSED GROUND FLOOR PLAN

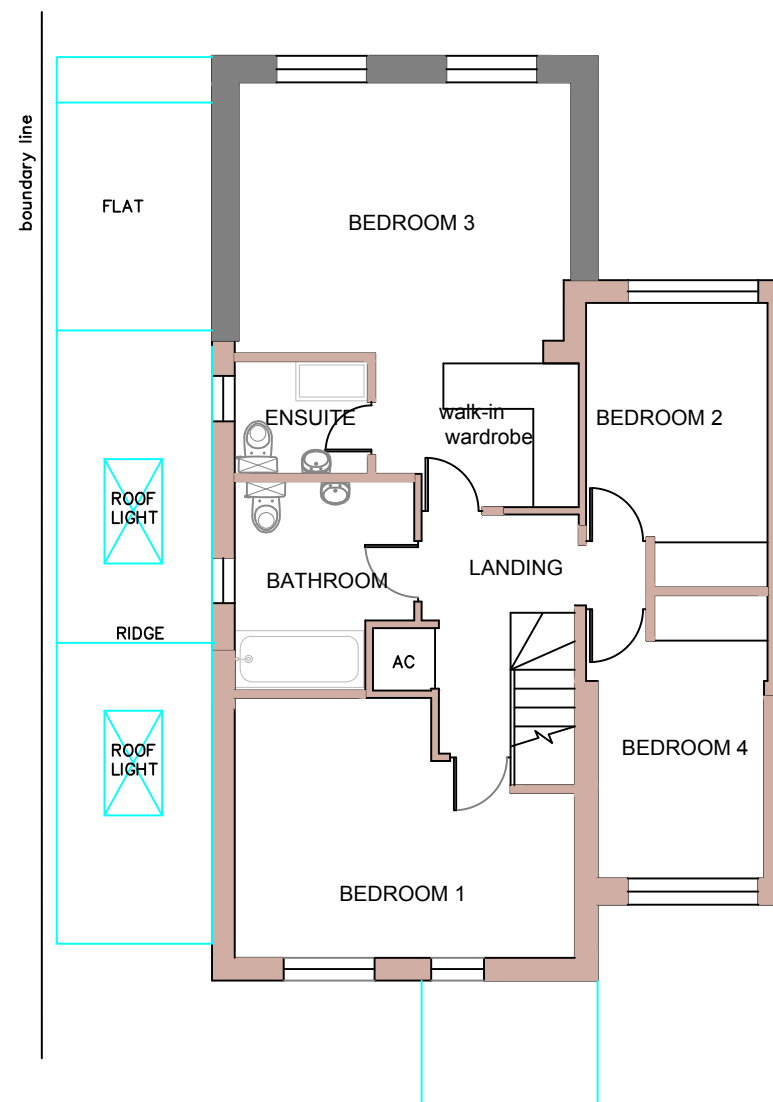


PROPOSED FIRST FLOOR PLAN

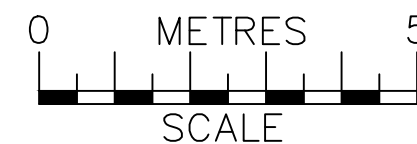

	PROJECT:	97 Paddick Drive Lower Earley	DRAWN BY:	PS	DRAWING TITLE:		ArchDezine Limited archdeziner7@gmail.com
	PROPOSED DOUBLE STOREY REAR & SINGLE STOREY SIDE EXTENSION		DATE:	16/01/2026	PROPOSED PLANS		
			SCALE:	1:100@A3	DRAWING NUMBER:	PD-04	
			FILENAME:	25071			



PROPOSED FRONT ELEVATION

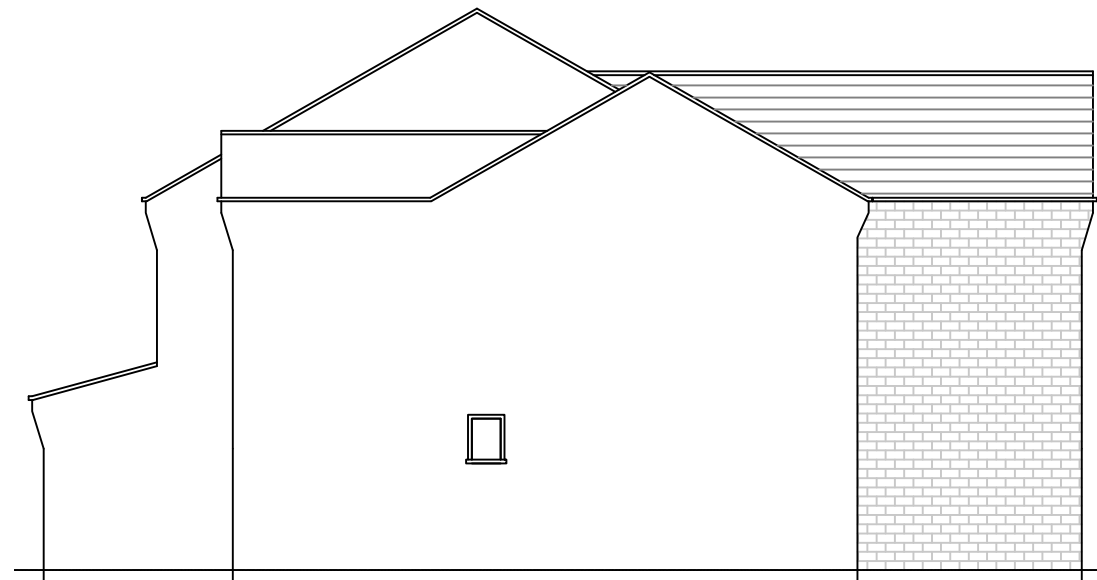


PROPOSED SIDE -1 ELEVATION




PROPOSED REAR ELEVATION



PROPOSED SIDE -2 ELEVATION

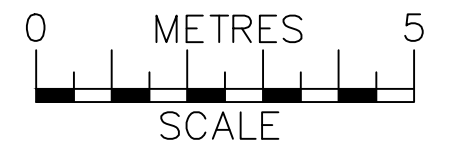

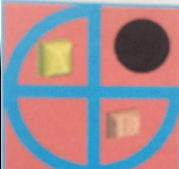	PROJECT:	97 Paddick Drive Lower Earley	DRAWN BY:	PS	DRAWING TITLE:		ArchDezine Limited archdeziner7@gmail.com
	PROPOSED DOUBLE STOREY REAR & SINGLE STOREY SIDE EXTENSION		DATE:	16/01/2026	PROPOSED ELEVATIONS		
			SCALE:	1:100@A3			
			FILENAME:	25071	DRAWING NUMBER:	PD-05	