
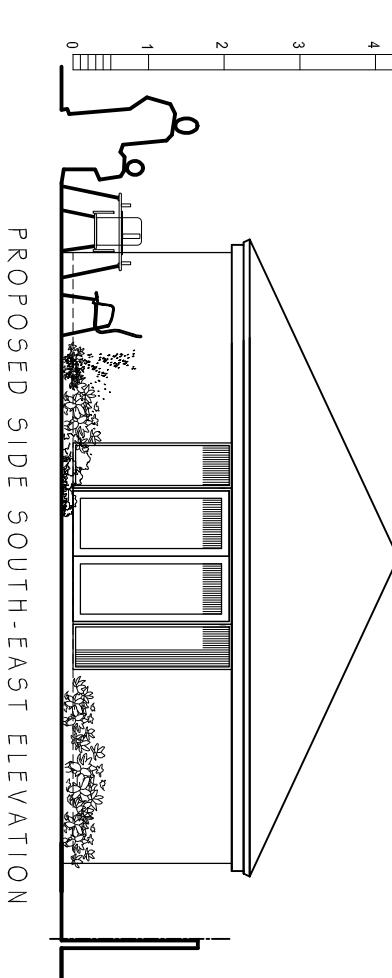
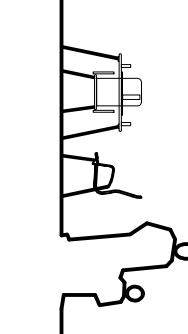



ALL DIMENSIONS AND TOLERANCES SHOWN
SHOULD BE CHECKED AND CONFIRMED BY
THE CLIENT PRIOR TO MANUFACTURE OR
CONSTRUCTION.

ALL DIMENSIONS AND TOLERANCES SHOWN
SHOULD BE CHECKED AND CONFIRMED BY
THE CLIENT PRIOR TO MANUFACTURE OR
CONSTRUCTION.


This drawing is subject to copyright - do not copy. ©
This mm rule should be used for document checking

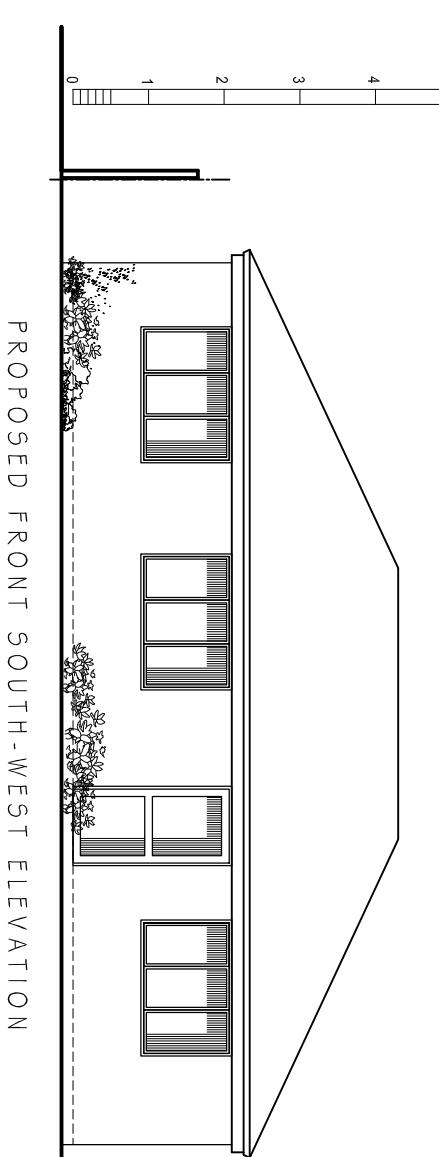

PROPOSED REAR NORTH-EAST ELEVATION

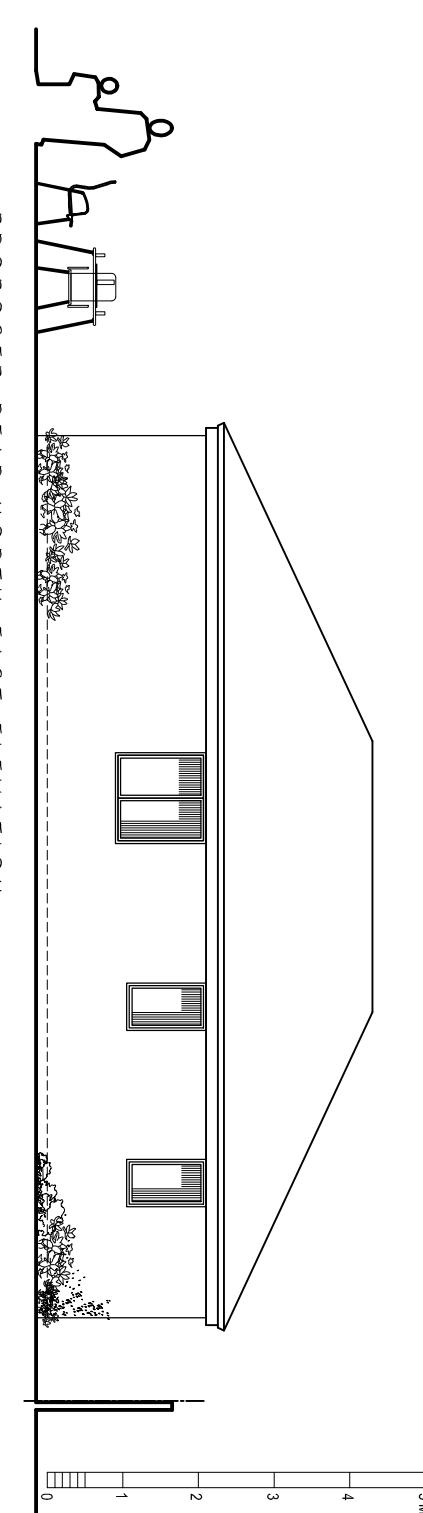

PROPOSED END NORTH-WEST ELEVATION

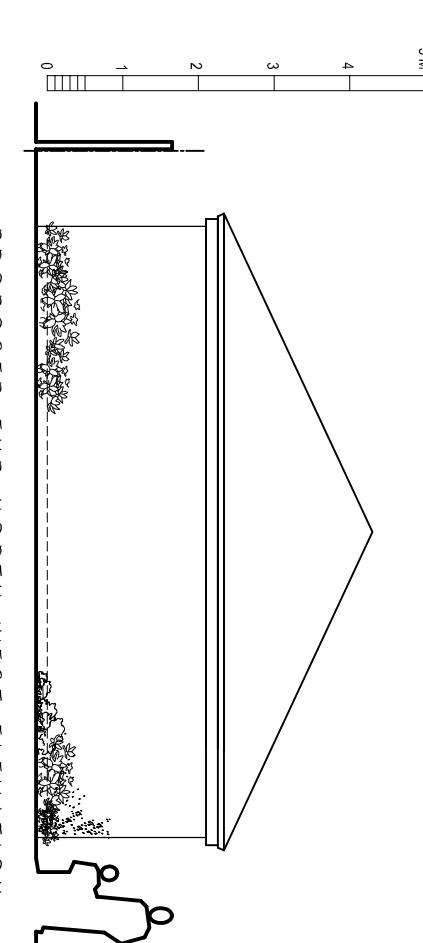

PLANNING



www.cadmonkies.co.uk
cadmonkies@btconnect.com
01280 - 70 44 44

Head Office - Suite 2, Westhawer Court,
Barnet, Herts, EN13 1EP

London Office : West Studio 42, Headcorn Road, Thornton Heath, London, CR7 6JQ

London Office : South Studio A2, Castlefield, Richmond, London, TW9 0TF

London Office : Essex Studio 12, Inner Road, Wallington, London, ET13 3SE

Local Authorities Planning Agent Group Member

Local Authorities Building Control Partner Member

Planning Portal Professional Status

Landmark and Promax Member

Planning Appeal Consultants

CLIENT:

Mr M Singh Virg

ADDRESS:

303 Reading Road
WINNERSH, RG4 5LR

CONTACT:

Mr M Singh Virg

SITE:

303 Reading Road
WINNERSH
RG4 5LR

SCHEME:

Proposed Annex with Associated
Internal and External Works.

DRAWING TITLE:

Proposed Plans

PROPOSED FLOOR PLAN



PROPOSED ROOF PLAN



DATE: September 2025 DRAWN: david bercons

SCALE: 1:100 REV: D

DRAWING No:

P/25/144/002