

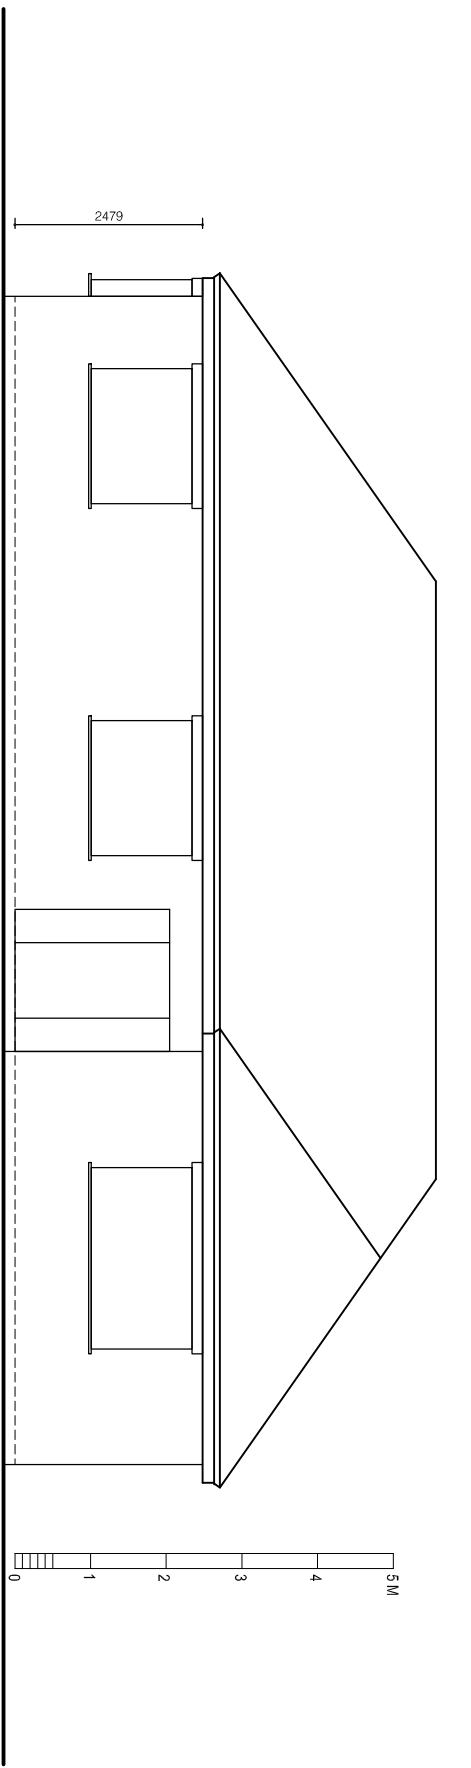



ALL DIMENSIONS AND TOLERANCES SHOWN SHOULD BE CHECKED AND CONFIRMED BY THE CLIENT PRIOR TO MANUFACTURE OR CONSTRUCTION.

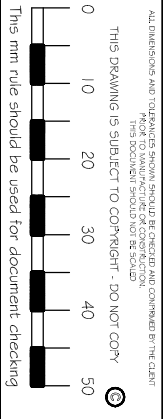


EXISTING FRONT SOUTH-EAST ELEVATION

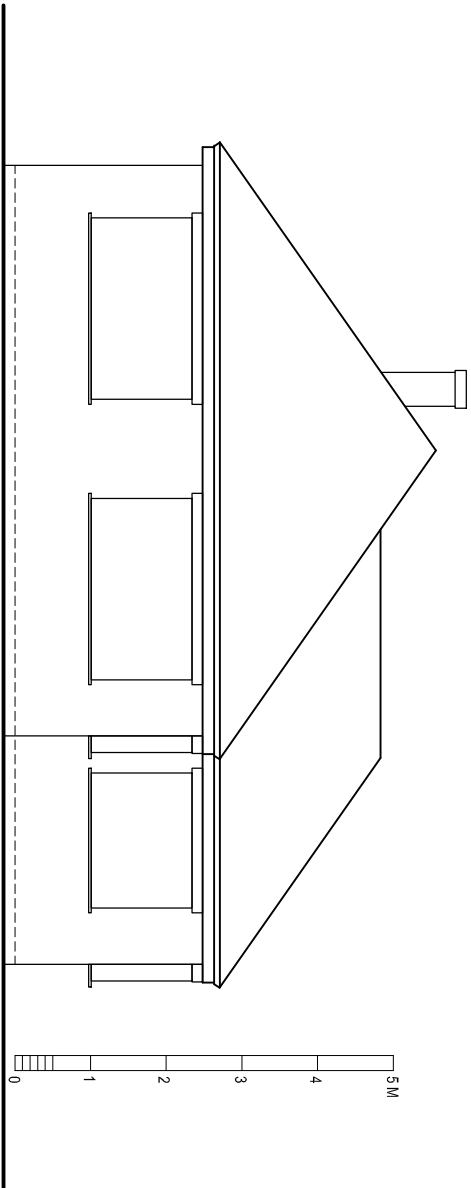


EXISTING SIDE SOUTH-WEST ELEVATION

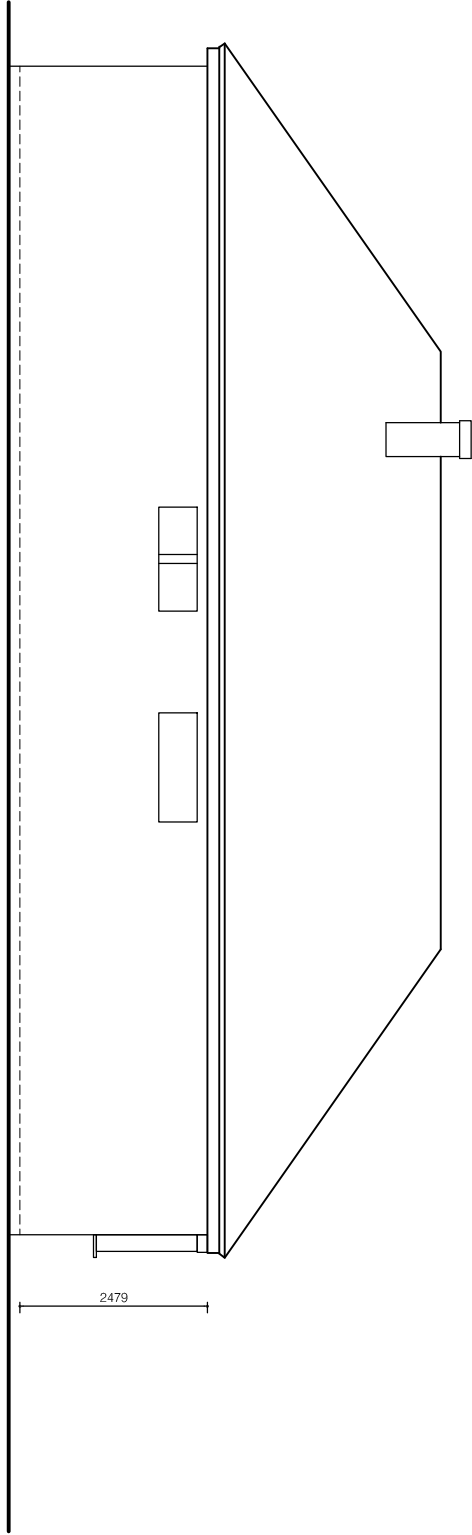


EXISTING END NORTH-WEST ELEVATION

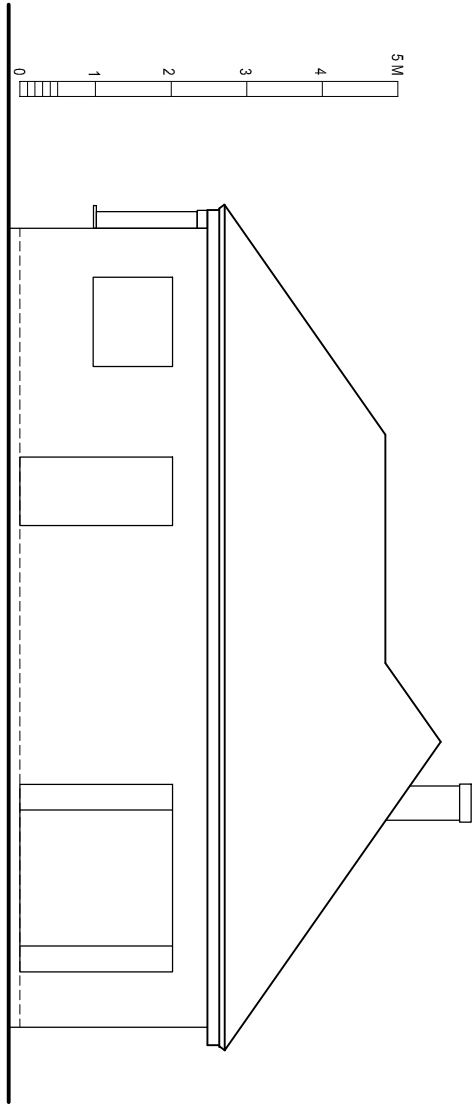

EXISTING REAR NORTH-EAST ELEVATION

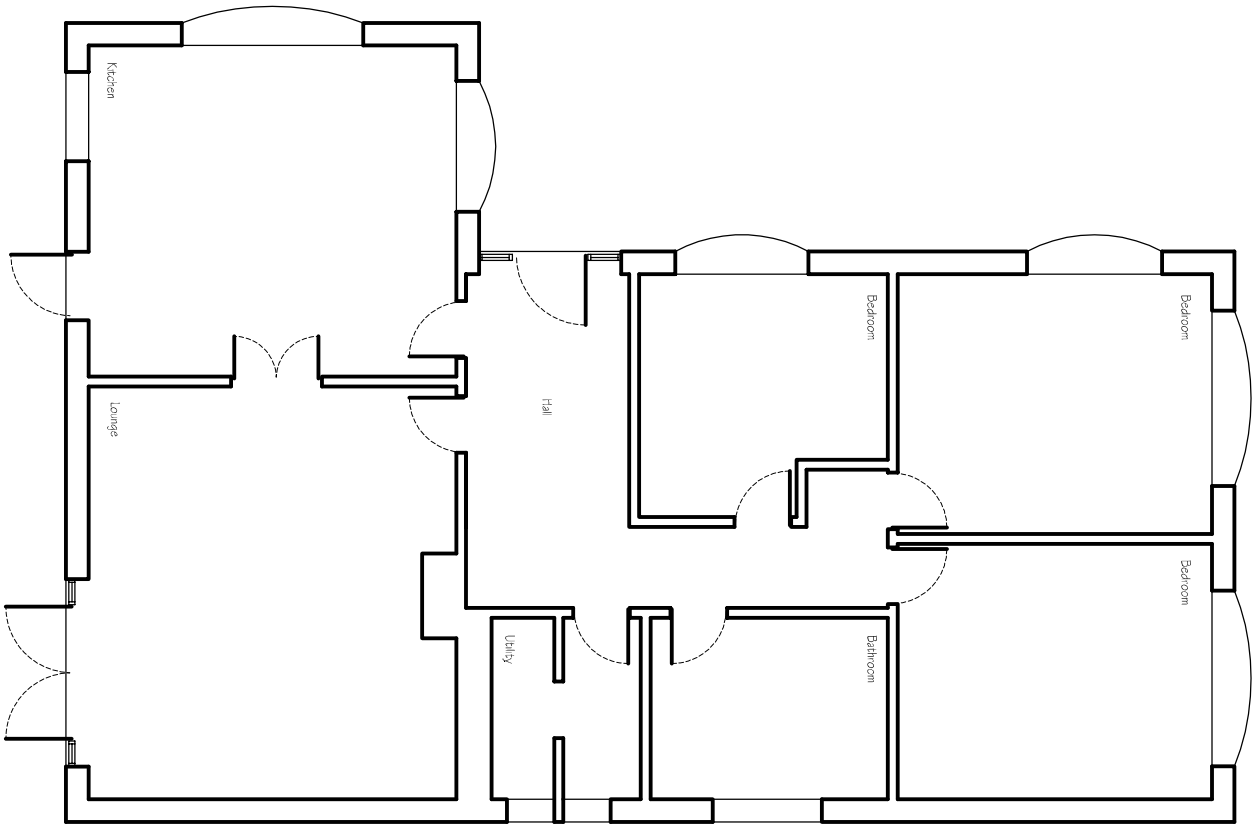

EXISTING FLOOR PLAN

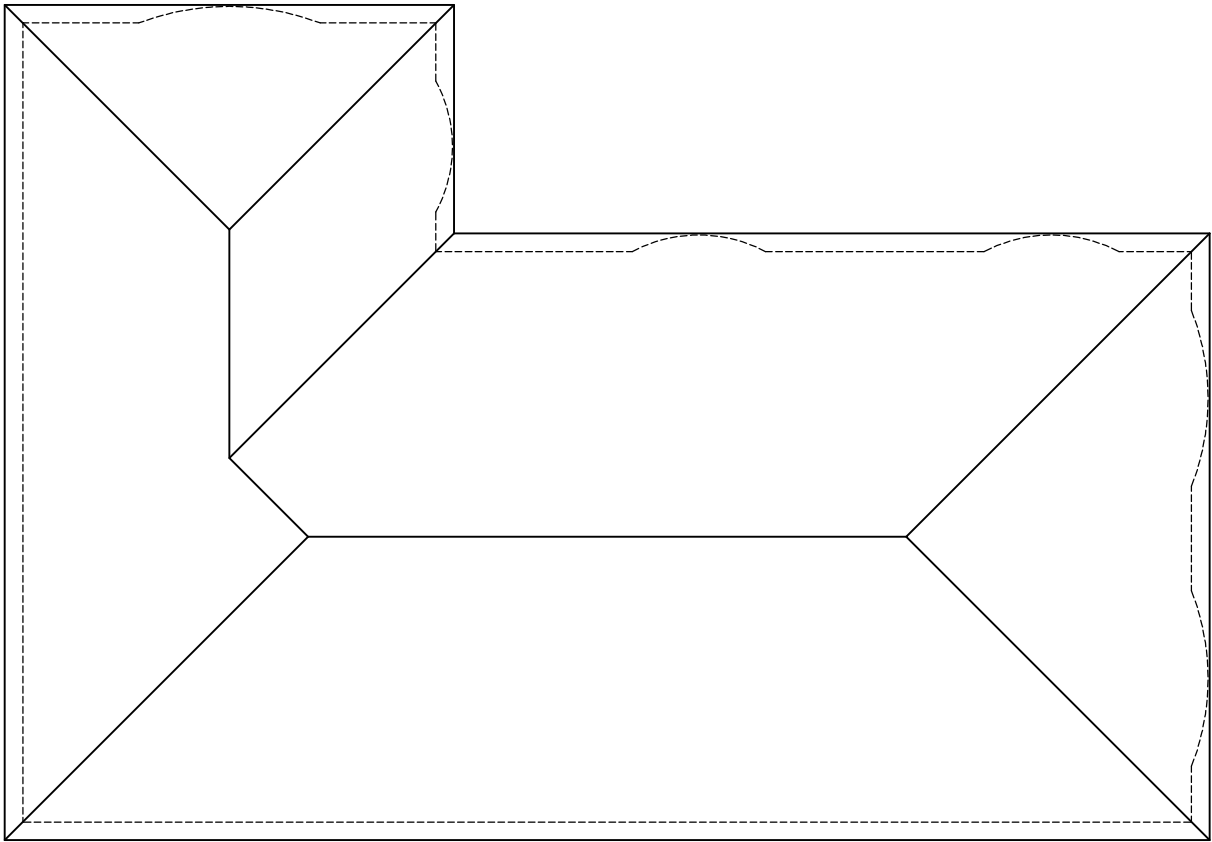

EXISTING ROOF PLAN



PLANNING



www.cadmonkies.co.uk
cadmonkies@btconnect.com
01280 - 70 44 44

Head Office : Studio A2, Westlister Court,
BRACKLEY, NN13 7ED
London Office : (West) Studio A2, Huxham Road, Thornton
Heath, LONDON, SE17 6JQ
London Office : (South) Studio A2, Castle Yard, Richmond,
LONDON, TW9 0 ET
London Office : (East) Studio A2, Turner Road, Walthamston,
LONDON, E17 3JG

Planning and Building Regulations Design Consultants
Architectural Technologists
Local Authorities Planning Agent Group Member
Local Authorities Building Control Partner Member
Planning Portal Professional Status
Landmark and Promag Member
Planning Appeal Consultants

CLIENT:
Mr M Singh Vig

ADDRESS:
303 Reading Road
WINNERSH, RG4 1 5LR

CONTACT:
Mr M Singh Vig

SITE:
303 Reading Road
WINNERSH
RG4 1 5LR

SCHEME:
Proposed Part Annex Conversion with
Associated Internal Works.

DRAWING TITLE:
Existing Plans

DATE: September 2025
DRAWN: david berious

SCALE: 1:100
REV:

DRAWING No:

P/25/144/101