



Key Plan

Not to Scale

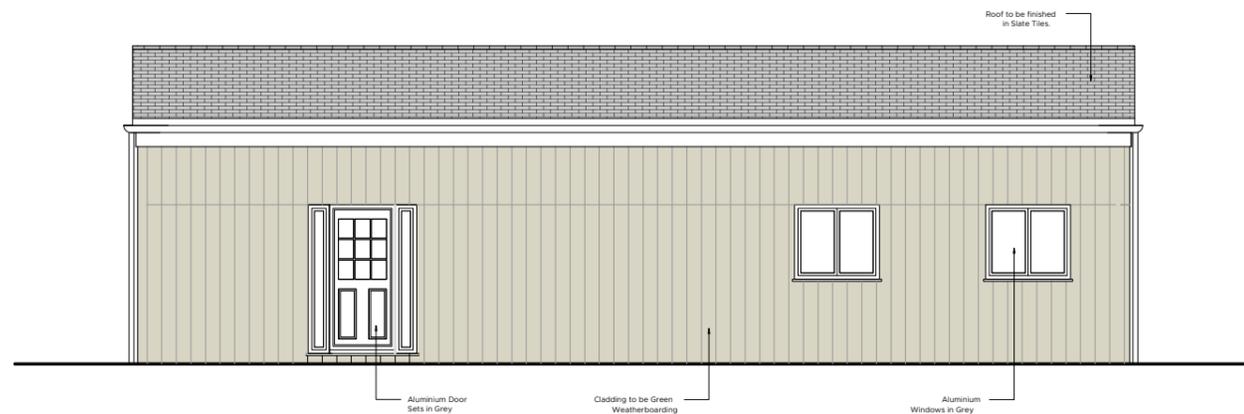


Front Elevation

Barn B_Proposed

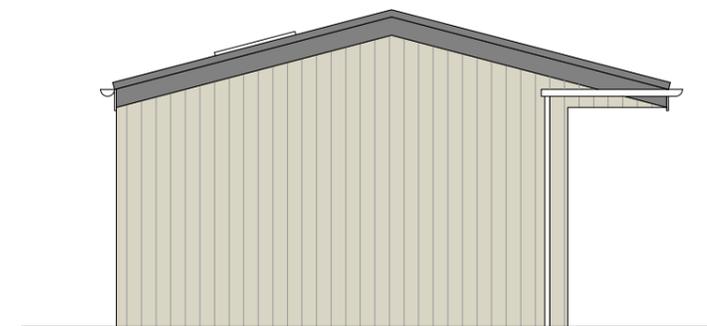


Side Elevation

Barn B_Proposed

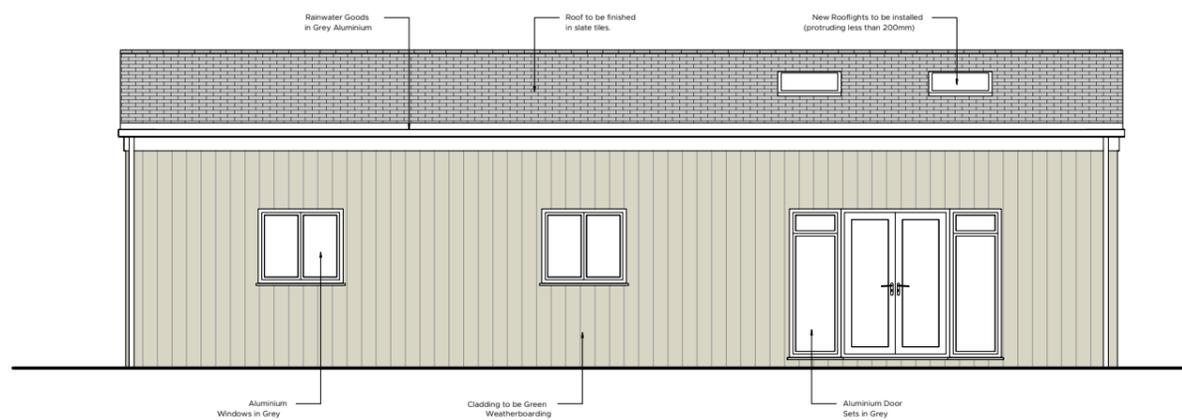

Rear Elevation

Barn B_Proposed

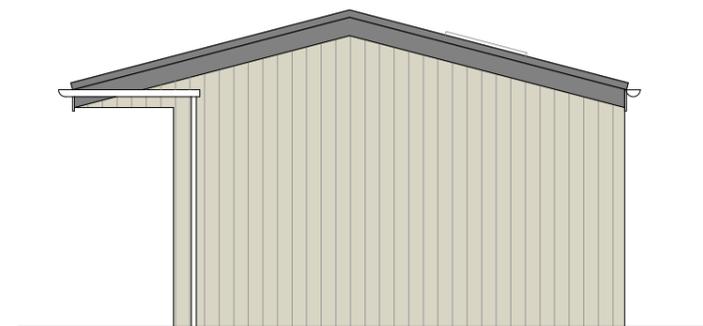

Flank Elevation

Barn B_Proposed



PLANNING
STUDIO SC

T: 07823 443431 E: info@studio-sc.co.uk
Studio SC Limited, Company No.16647603

EU Plants

Manor Farm, Longwater Road,
Finchampstead, RG40 3TS

25-S38

021A

Proposed Barn B Elevations

Drawn: SC Checked: //
Scale: 1:100 @ A3

REV	DATE	COMMENT	BY
A	26.10.25	Updated Issue	SC

