



**Key Plan**  
Not to Scale

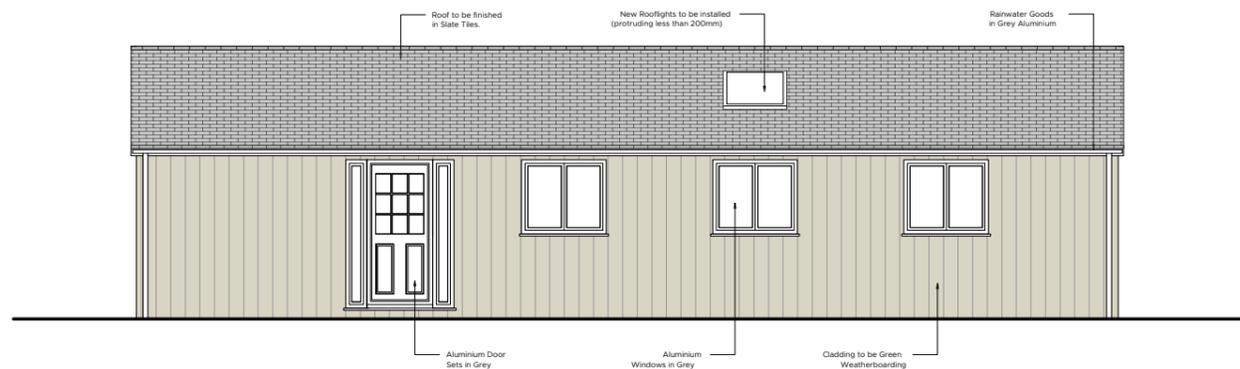


**Front Elevation**

Barn C\_Proposed

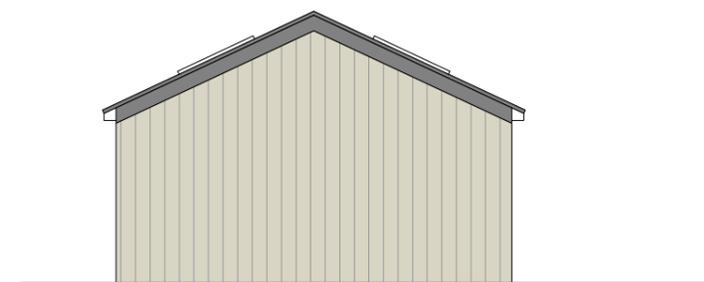


**Side Elevation**

Barn C\_Proposed

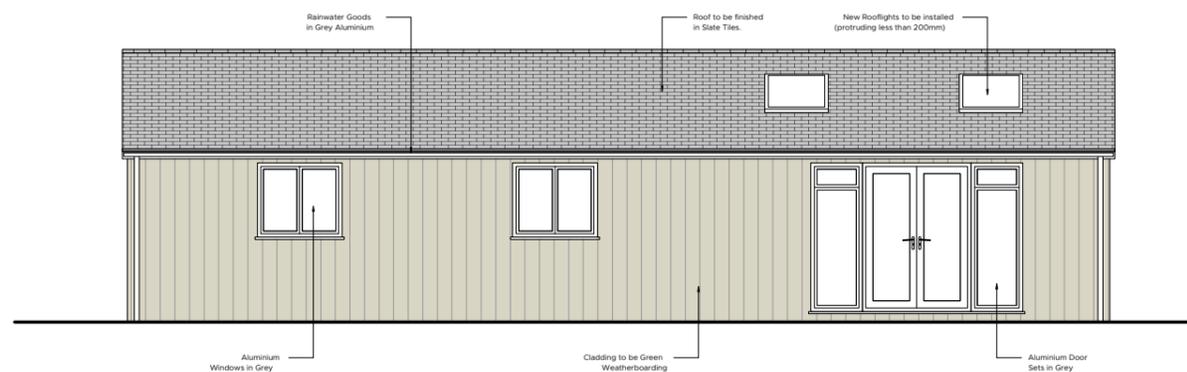

**Rear Elevation**

Barn C\_Proposed

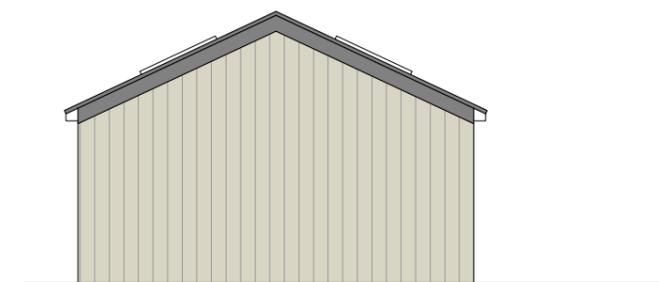

**Flank Elevation**

Barn C\_Proposed



**PLANNING**  
**STUDIO SC**

T: 07823 443431 E: info@studio-sc.co.uk  
Studio SC Limited, Company No.16647603

**EU Plants**

Manor Farm, Longwater Road,  
Finchampstead, RG40 3TS

**25-S38**

**031A**

Proposed Barn C Elevations

Drawn: SC Checked: //  
Scale: 1:100 @ A3

REV	DATE	COMMENT
A	26.10.25	Updated Issue

BY  
SC

