


A3

17.11.2025

25_HRE

mat@remcad.com

www.remCAD.com

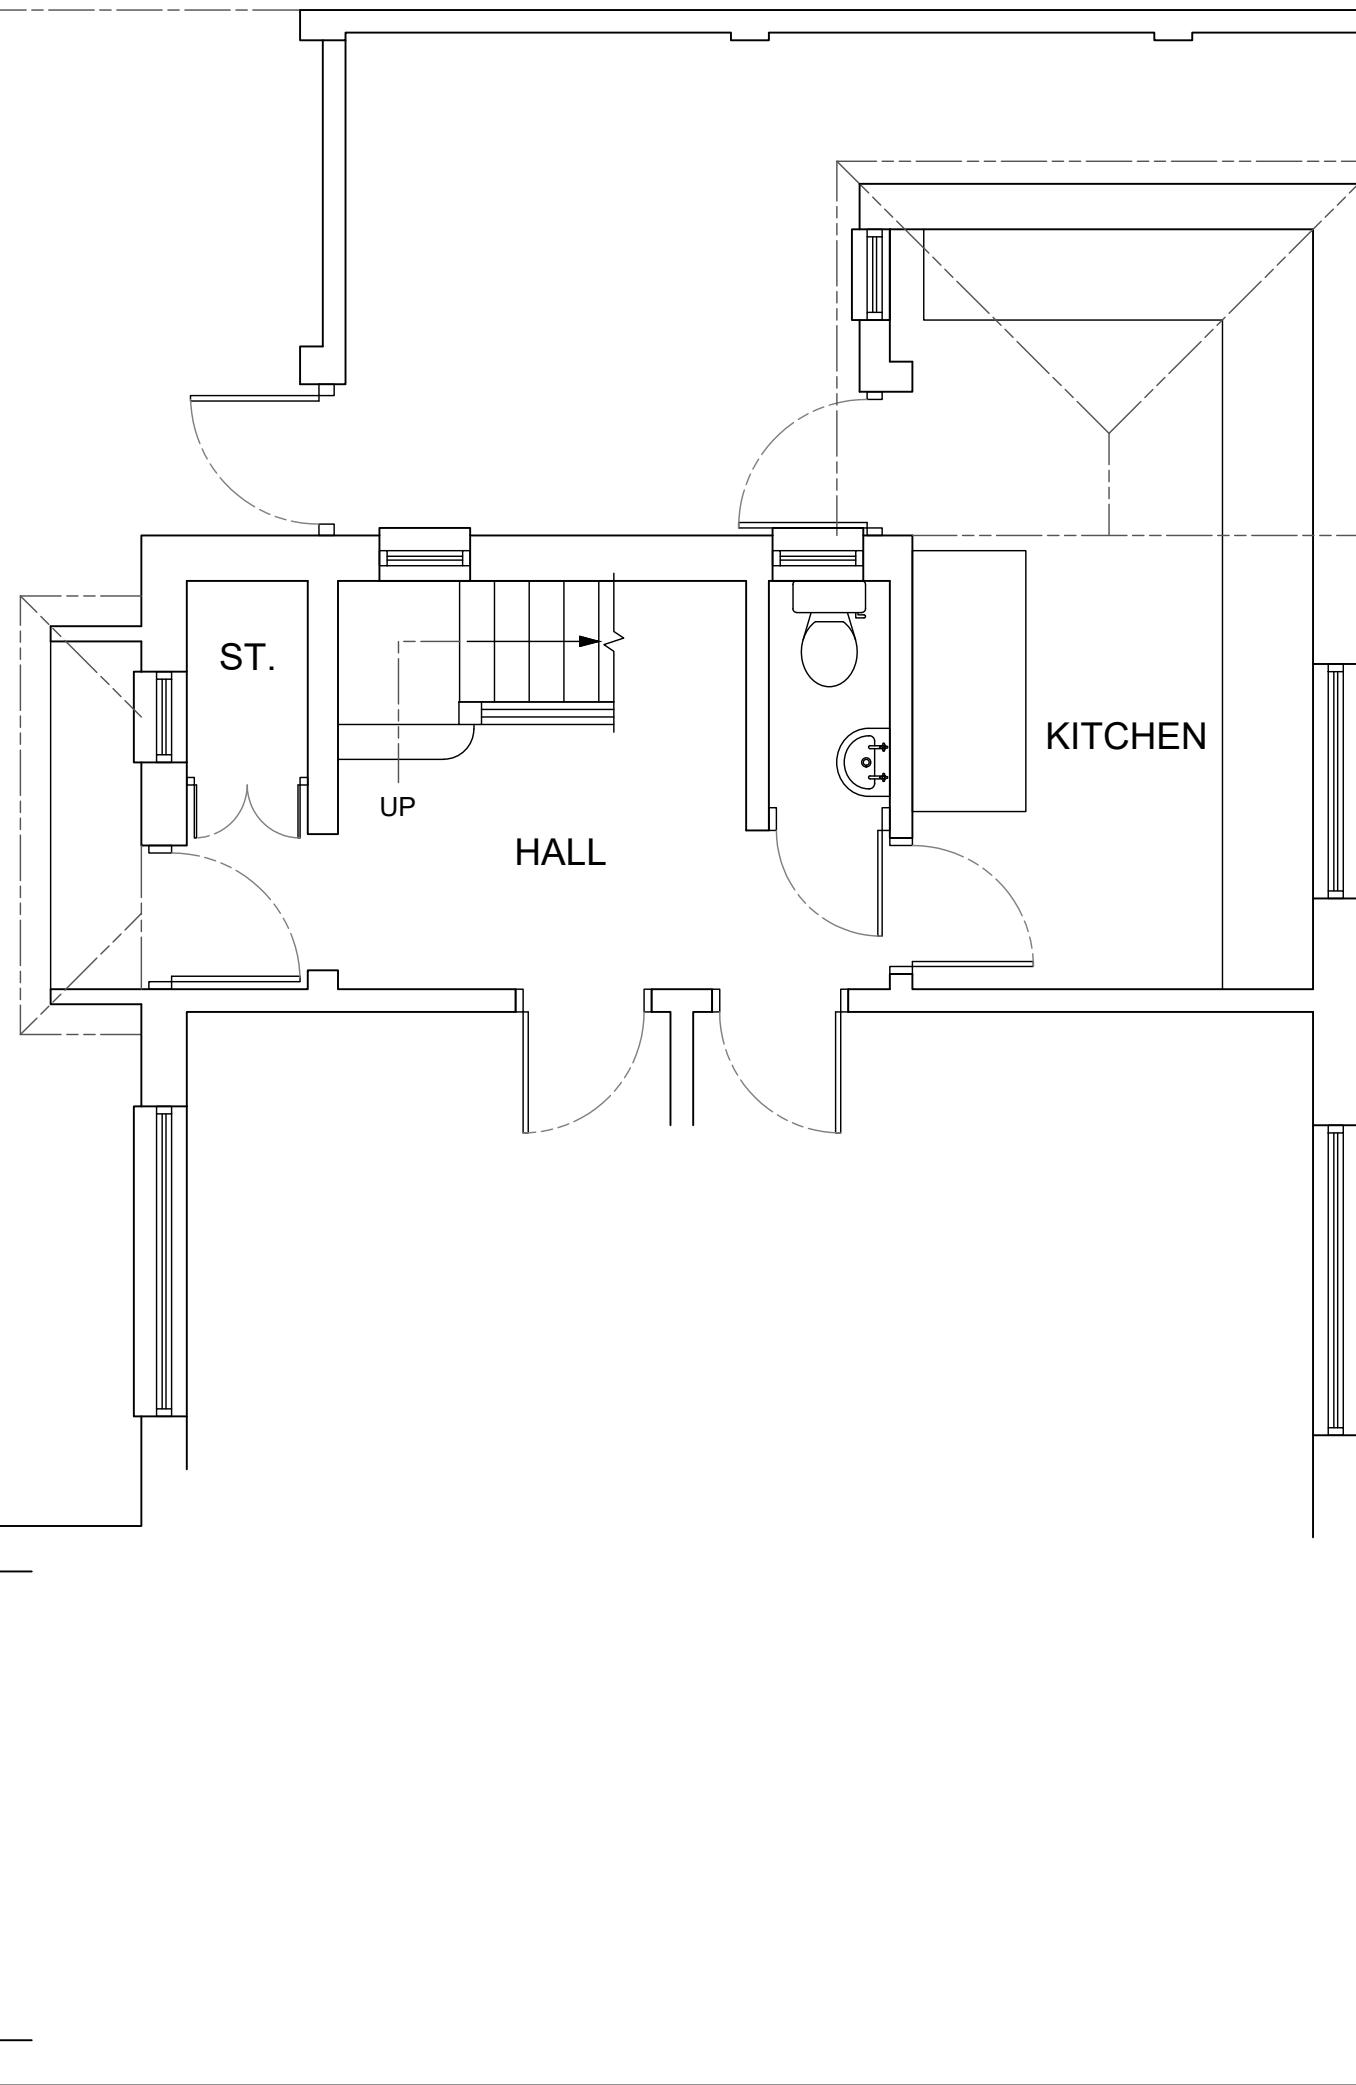

Drawn by
remCAD
Drawing Services


Title
23 Hilltop Road,
Earley,
Wokingham RG6 1BY,
Existing Part Ground Floor Plan

Drawing Number
25/HRE/01

Sheet
1/1

Issue
A

Scale	Dimensions	Tolerance	Mass	Projection
1:50	mm			3rd Angle
A	M Harrison	16.11.2025	First Issue	

 



0 1 2 3 4 5m

A	M Harrison	16.11.2025	First Issue		
ISSUE	BY	DATE	DESCRIPTION	APPROVED	DATE
Scale	1:50	Dimensions	Tolerance	Mass	Projection
		mm			3rd Angle
Drawing Owner	Title				
	23 Hilltop Road, Earley, Wokingham RG6 1BY, Existing North West Elevation				
Drawn by	Drawing Number				
	Sheet				
	25/HRE/02				
	1/1				
	A				

A3

17.11.2025

25_HRE

matt@remcad.com

www.remCAD.com



0 1 2 3 4 5m

A	M Harrison	16.11.2025	First Issue		
ISSUE	BY	DATE	DESCRIPTION	APPROVED	DATE
Scale	1:50	Dimensions	Tolerance	Mass	Projection
		mm			3rd Angle
Drawing Owner		Title			
 Berkshire Developments T: 01189 770404		23 Hilltop Road, Earley, Wokingham RG6 1BY, Existing North East Elevation			
Drawn by		Drawing Number			
		Sheet	1/1	Issue	A
25/HRE/03					

A3

17.11.2025

25_HRE

mat@remcad.com

www.remCAD.com



0 1 2 3 4 5m

A	M Harrison	16.11.2025	First Issue		
ISSUE	BY	DATE	DESCRIPTION	APPROVED	DATE
Scale	1:50	Dimensions	Tolerance	Mass	Projection
		mm			3rd Angle
Drawing Owner	Title				
 Berkshire Developments T: 01189 770404	23 Hilltop Road, Earley, Wokingham RG6 1BY, Existing & Proposed South East Elevation				
Drawn by	Drawing Number				
	Sheet				
	25/HRE/04				
	1/1				
	A				

A3



17.11.2025


25_HRE


mat@remcad.com

www.remCAD.com

0 1 2 3 4 5m

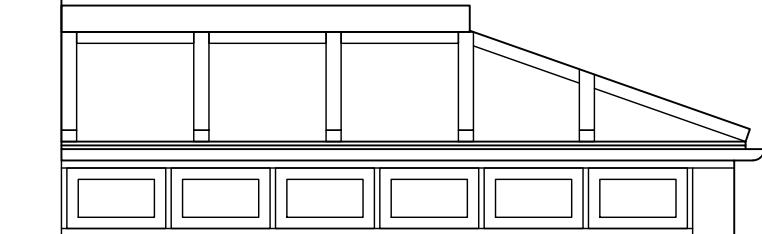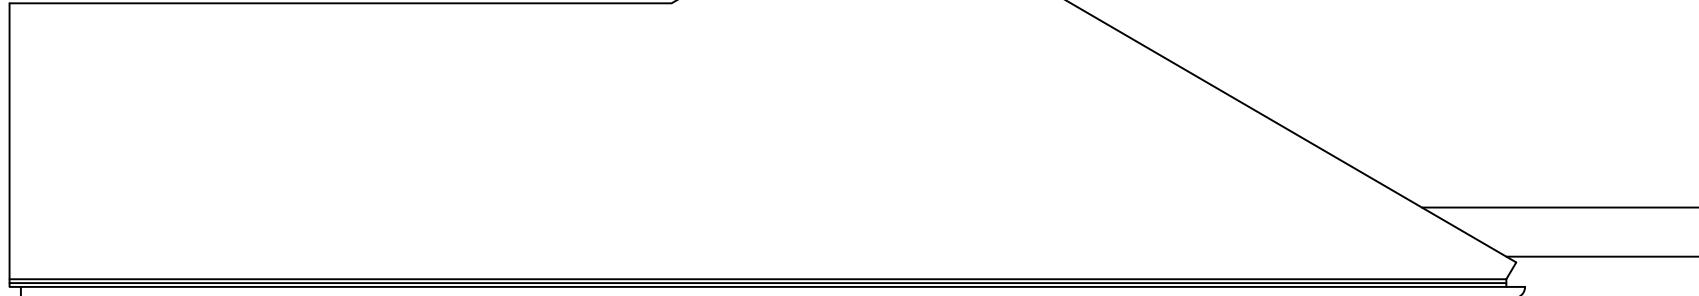

 A	M Harrison	16.11.2025	First Issue		
ISSUE	BY	DATE	DESCRIPTION	APPROVED	DATE
Scale	1:50	Dimensions	Tolerance	Mass	Projection
		mm			3rd Angle
Drawing Owner	Title				
 T: 01189 770404	23 Hilltop Road, Earley, Wokingham RG6 1BY, Existing & Proposed South West Elevation				
Drawn by	Drawing Number				
	Sheet				
	25/HRE/05				
	1/1				
	A				

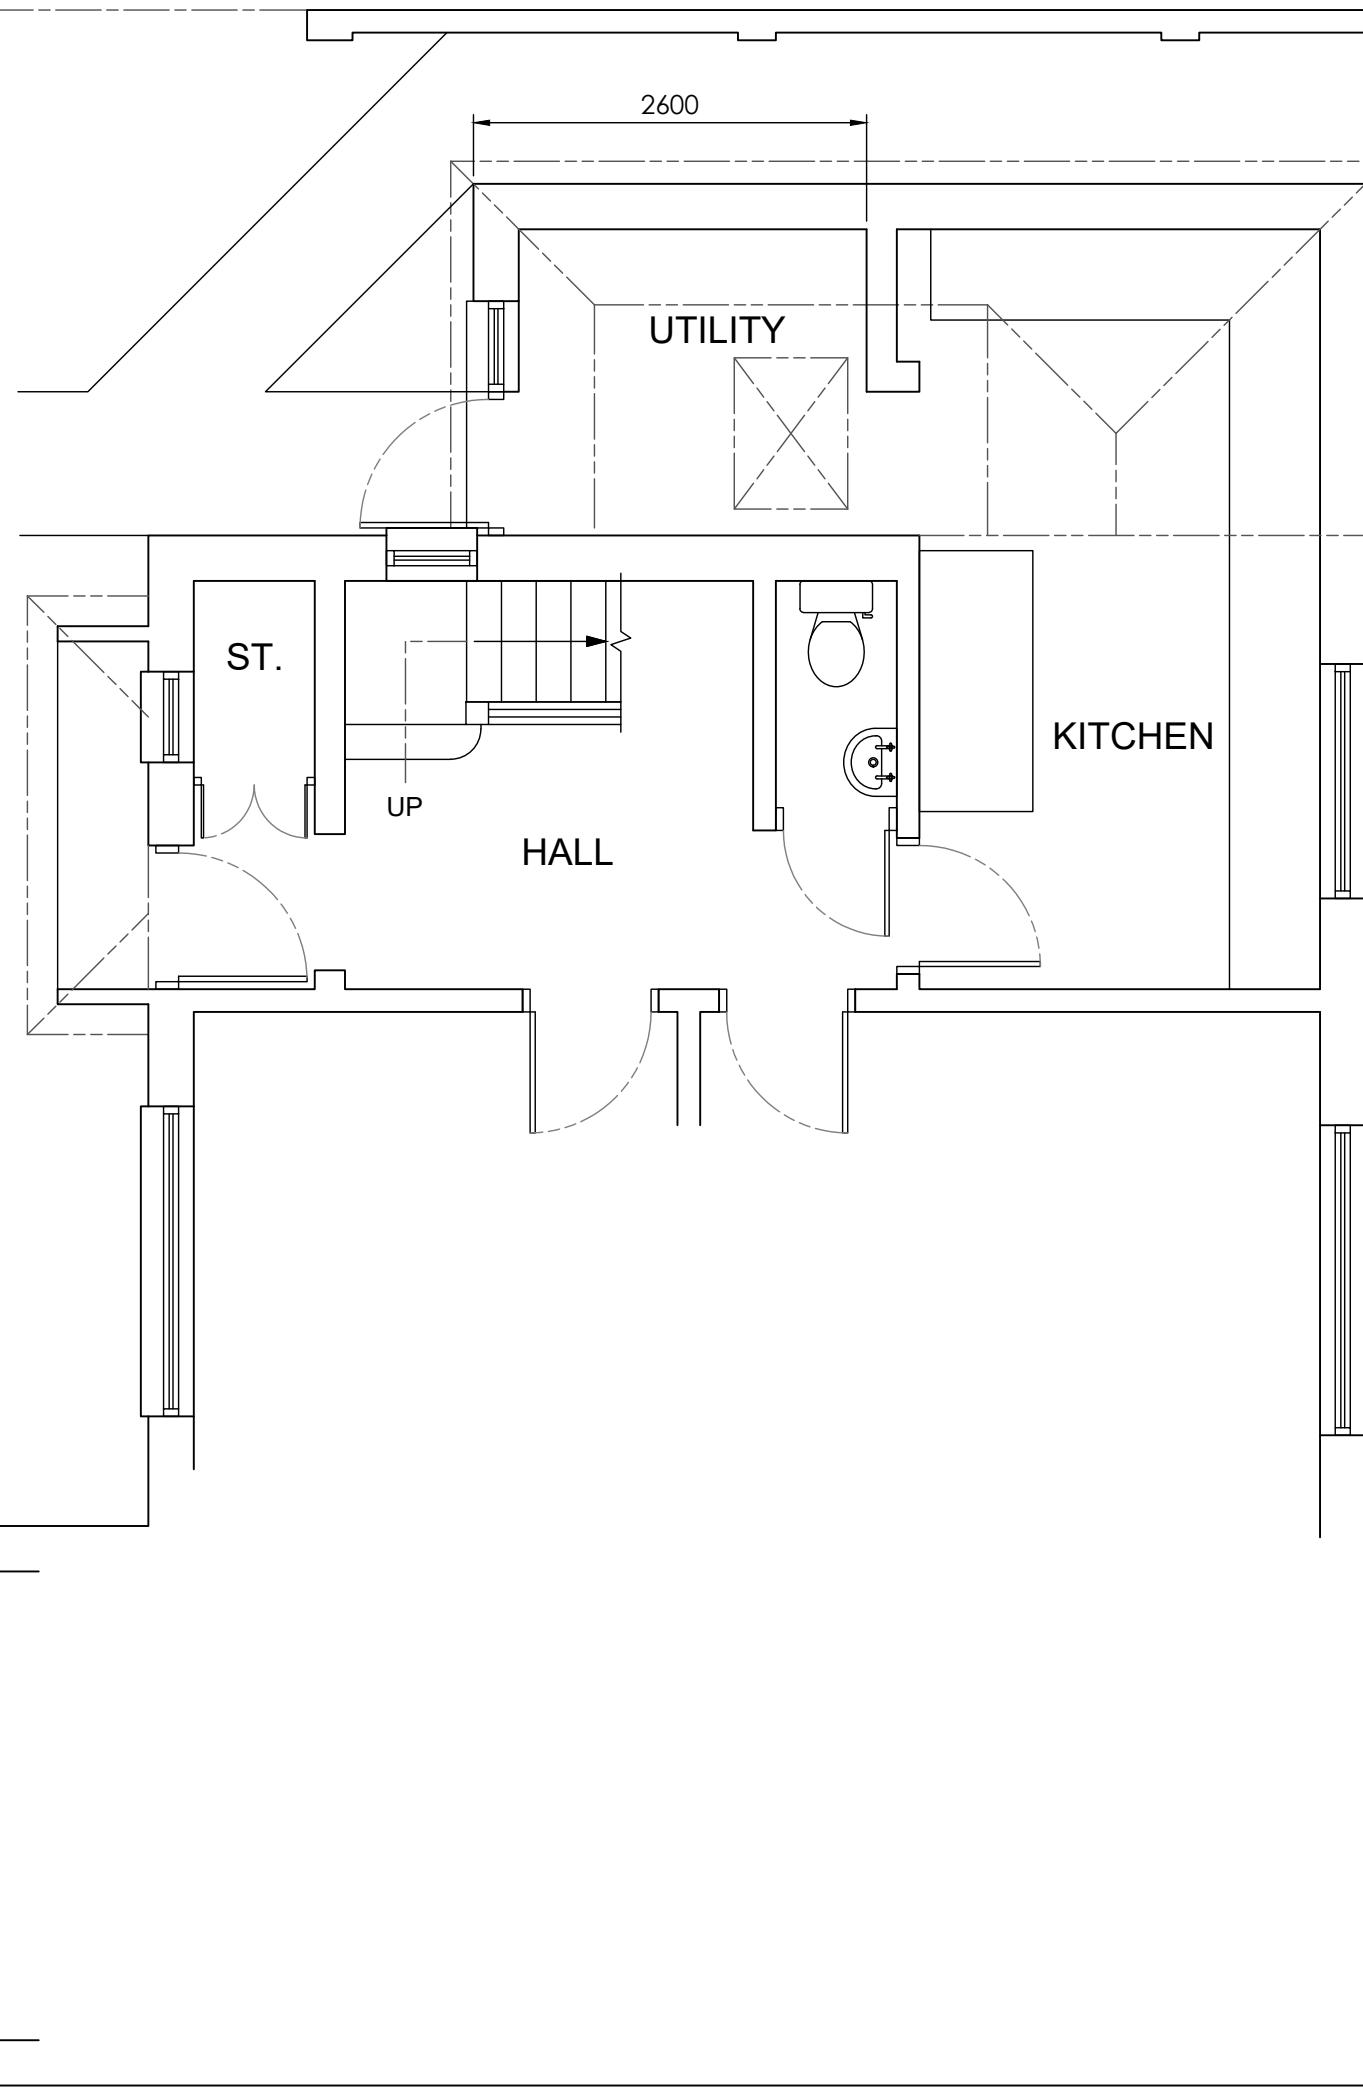

Drawn by
remCAD
Drawing Services

Drawing Number
25/HRE/06

Sheet
1/1

Issue
A

Scale 1:50 Dimensions mm Tolerance Mass Projection 3rd Angle

ISSUE BY DATE DESCRIPTION APPROVED DATE

A M Harrison 16.11.2025 First Issue

Title
23 Hilltop Road,
Earley,
Wokingham RG6 1BY,
Proposed Part Ground Floor Plan



0 1 2 3 4 5m

A	M Harrison	16.11.2025	First Issue		
ISSUE	BY	DATE	DESCRIPTION	APPROVED	DATE
Scale	1:50	Dimensions	Tolerance	Mass	Projection
		mm			3rd Angle
Drawing Owner		Title			
 Berkshire Developments T: 01189 770404		23 Hilltop Road, Earley, Wokingham RG6 1BY, Proposed North West Elevation			
Drawn by		Drawing Number			
		Drawing Number	Sheet	1/1	Issue A
25/HRE/07					

A3

17.11.2025

25_HRE

matt@remcad.com

www.remCAD.com



0 1 2 3 4 5m

A	M Harrison	16.11.2025	First Issue		
ISSUE	BY	DATE	DESCRIPTION	APPROVED	DATE
Scale	1:50	Dimensions	Tolerance	Mass	Projection
		mm			3rd Angle
Drawing Owner	Title				
 T: 01189 770404	23 Hilltop Road, Earley, Wokingham RG6 1BY, Proposed North East Elevation				
Drawn by	Drawing Number				
	Sheet				
	25/HRE/08				
	1/1				
	A				

A3

17.11.2025

25_HRE

mat@remcad.com

www.remCAD.com

HILLTOP ROAD


27

25

SITE PLAN

SCALE 1:200


0 4 8 12 16 20m

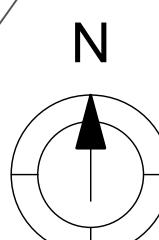

19

21

23

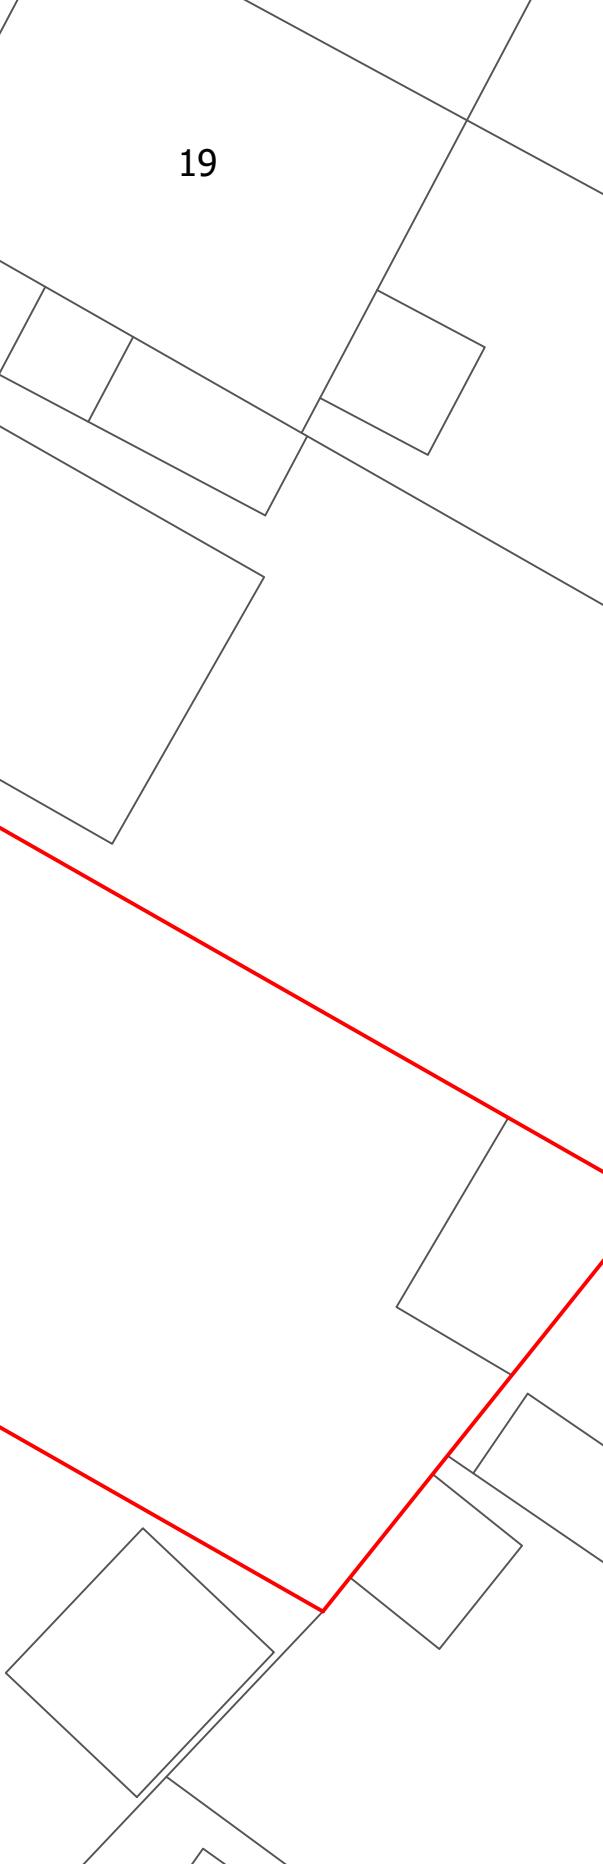

A	M Harrison	16.11.2025	First Issue		
ISSUE	BY	DATE	DESCRIPTION	APPROVED	DATE
Scale	As stated	Dimensions mm	Tolerance	Mass	Projection 3rd Angle
Drawing Owner					Title
 T: 01189 770404					23 Hilltop Road, Earley, Wokingham RG6 1BY, Proposed Site & Location Plans
Drawn by					Drawing Number
 25/HRE/09					Sheet
1/1					Issue A



LOCATION PLAN

SCALE 1:1250

0 25 50 75 100 125m

