
 


Site plan for Unit 1, Wellington Industrial Estate
2519 / SK. 1

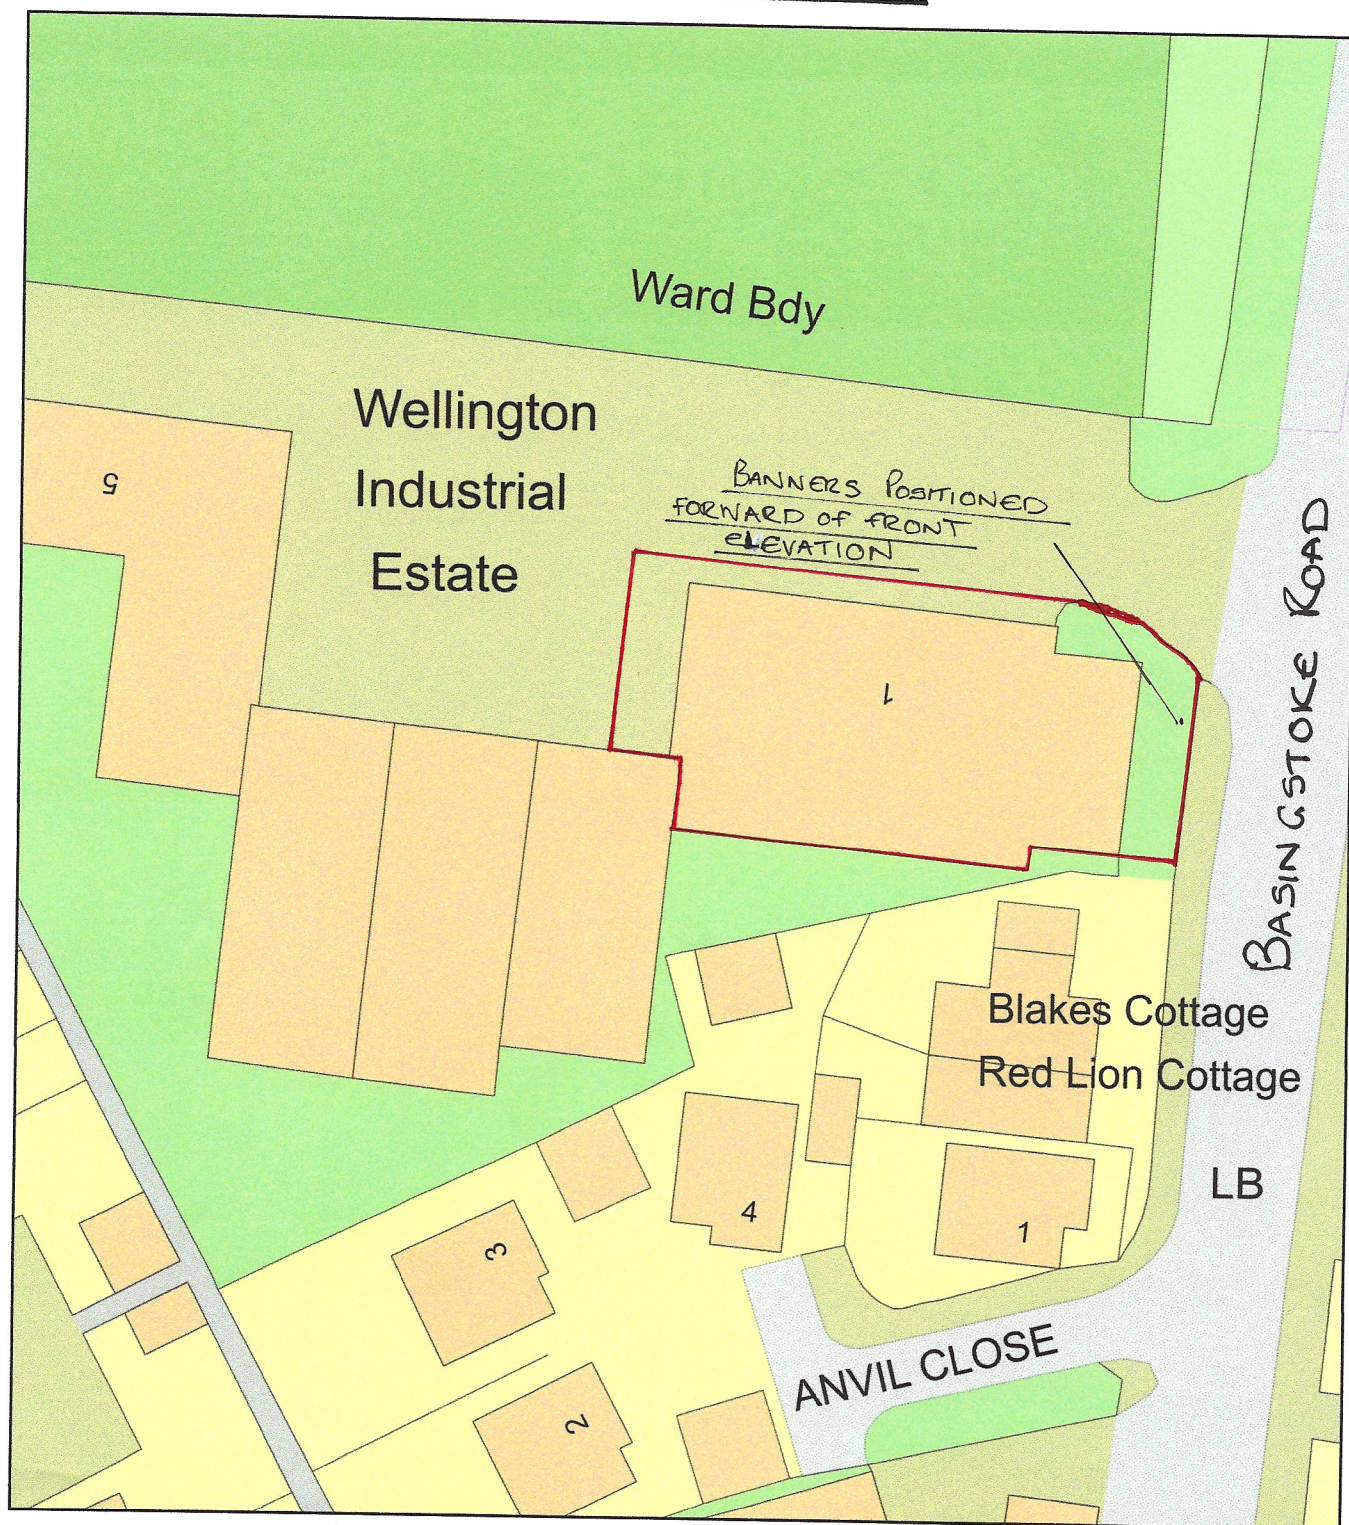

Plan Produced for: Wallace Bacon Consultants

Date Produced: 14 Aug 2023

Plan Reference Number / Project ID: TQRQM23226165655265 / 2347

Scale: 1:500 @ A4

