

CENTRE COORDINATES: 475511 , 170023




Supplied by Streetwise Maps Ltd
www.streetwise.net

LOCATION PLAN
SCALE 1:1250@A3



Supplied by Streetwise Maps Ltd
www.streetwise.net
Licence No: 100047474

BLOCK PLAN
SCALE 1:500@A3

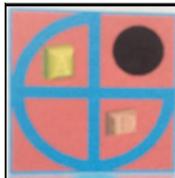


PROJECT:
PROPOSED SINGLE STOREY REAR EXTENSION

10 Merrifield Close
Earley


DRAWN BY:	P.S.
DATE:	07/10/2025
SCALE:	AS SHOWN @A3
FILENAME:	25051

DRAWING TITLE: LOCATION AND BLOCK PLAN	
DRAWING NUMBER:	MC-01

ArchDezine Limited
archdeziner7@gmail.com

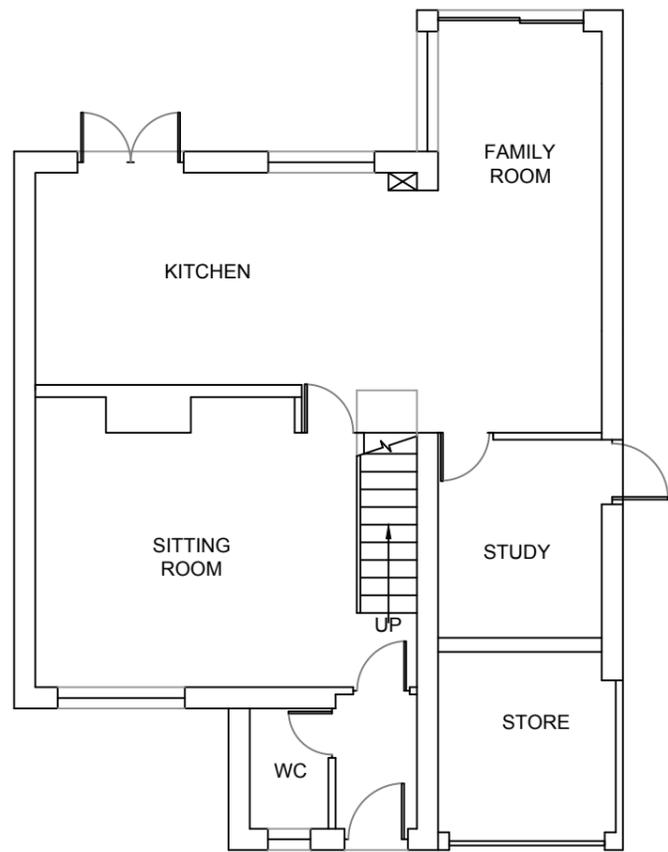


EXISTING FRONT ELEVATION

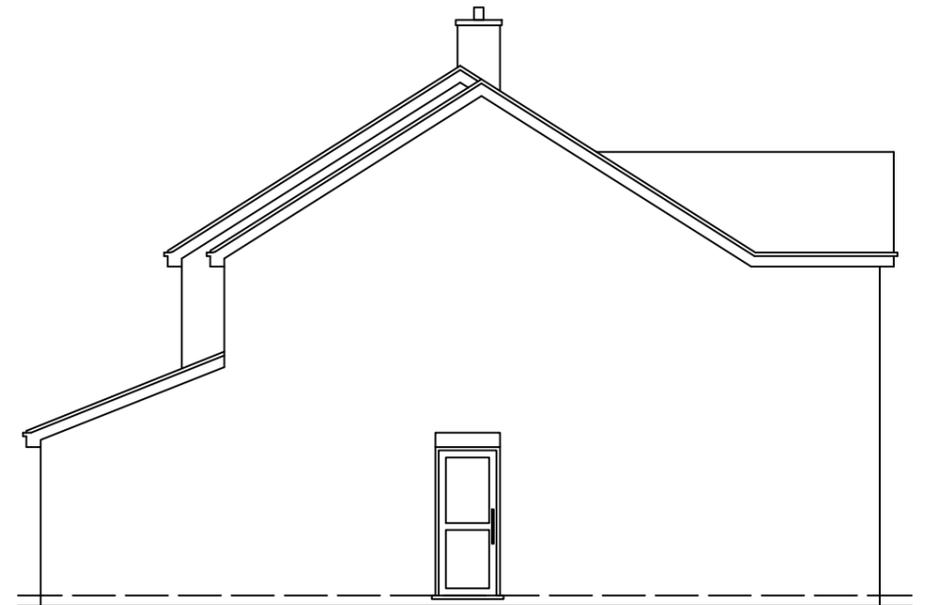



EXISTING SIDE-1 ELEVATION



EXISTING REAR ELEVATION

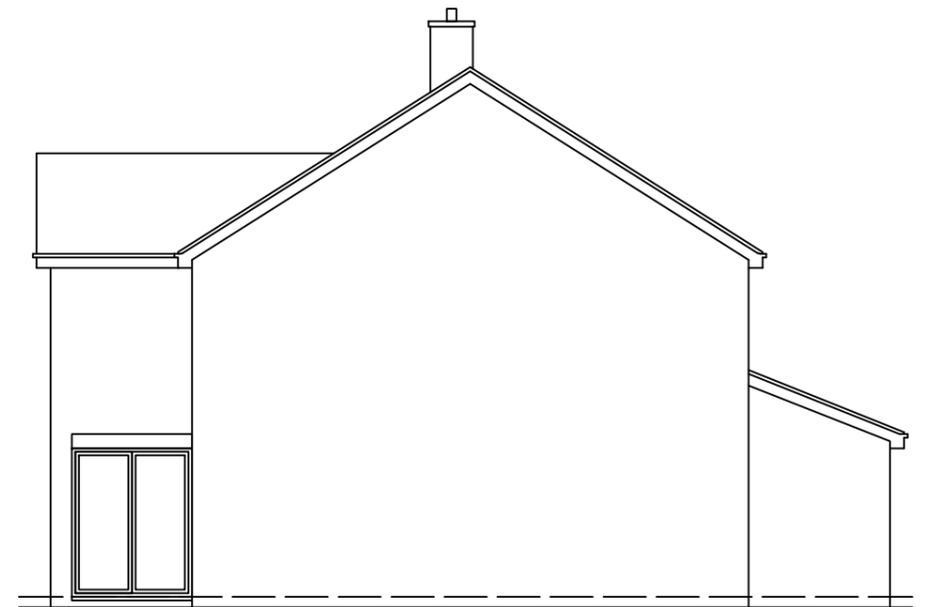

EXISTING SIDE-2 ELEVATION

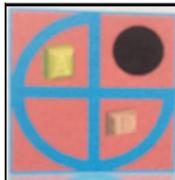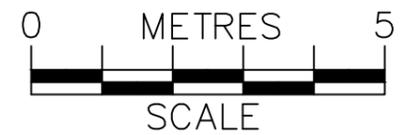





PROJECT:
PROPOSED SINGLE STOREY REAR EXTENSION

10 Merrifield Close
Earley

DRAWN BY: P.S.
DATE: 07/10/2025
SCALE: 1:100@A3
FILENAME: 25051

DRAWING TITLE:
EXISTING PLANS & ELEVATIONS
DRAWING NUMBER: MC-02

ArchDezine Limited
archdeziner7@gmail.com

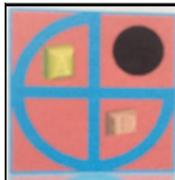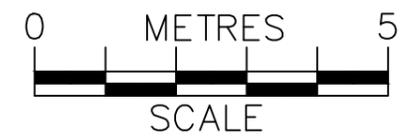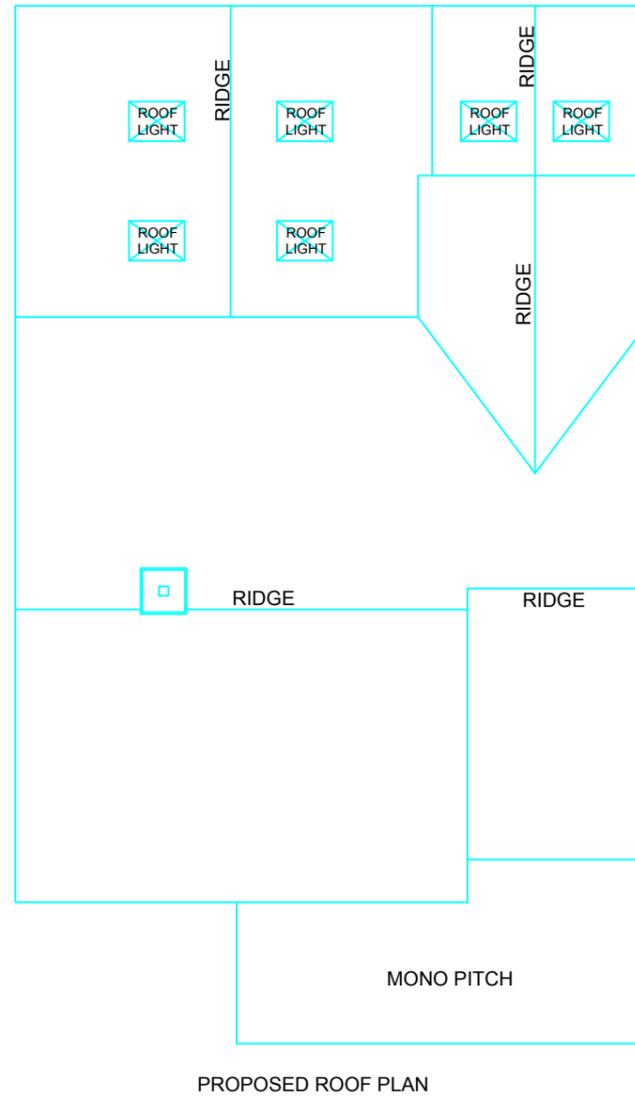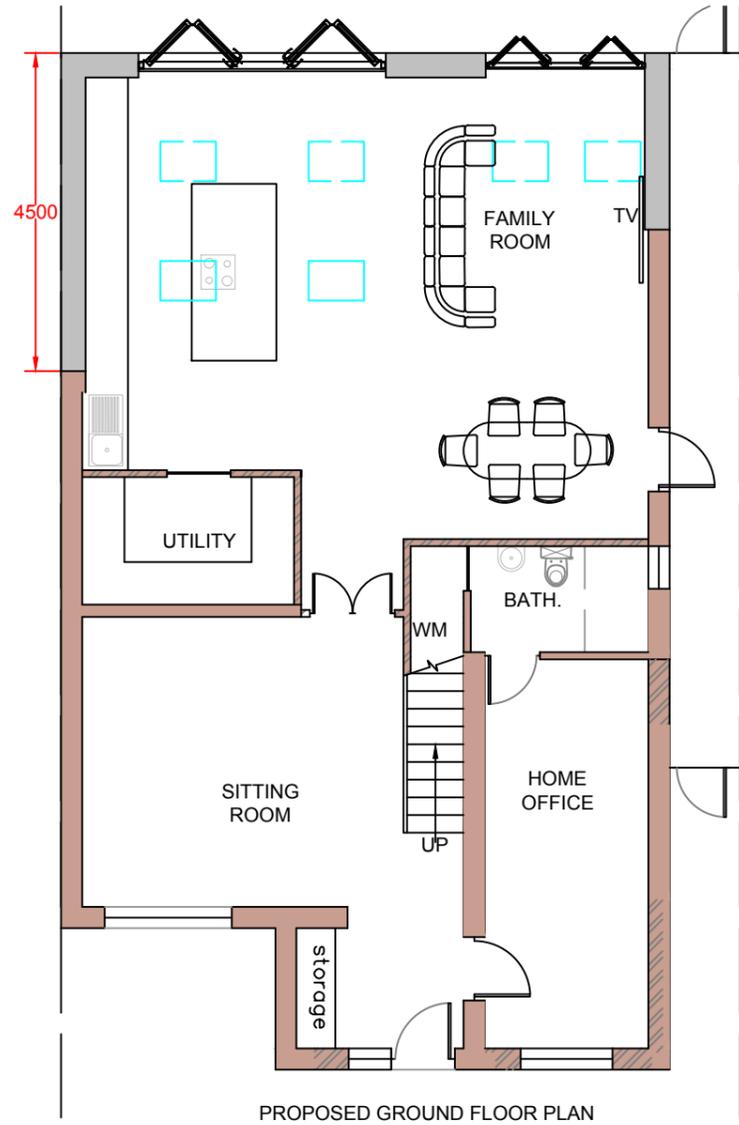

PROJECT:
PROPOSED SINGLE STOREY REAR EXTENSION

10 Merrifield Close
Earley


DRAWN BY:	P.S.
DATE:	01/12/2025
SCALE:	1:100@A3
FILENAME:	25051

DRAWING TITLE: PROPOSED PLANS	
DRAWING NUMBER:	MC-03

ArchDezine Limited
 archdeziner7@gmail.com




PROPOSED FRONT ELEVATION

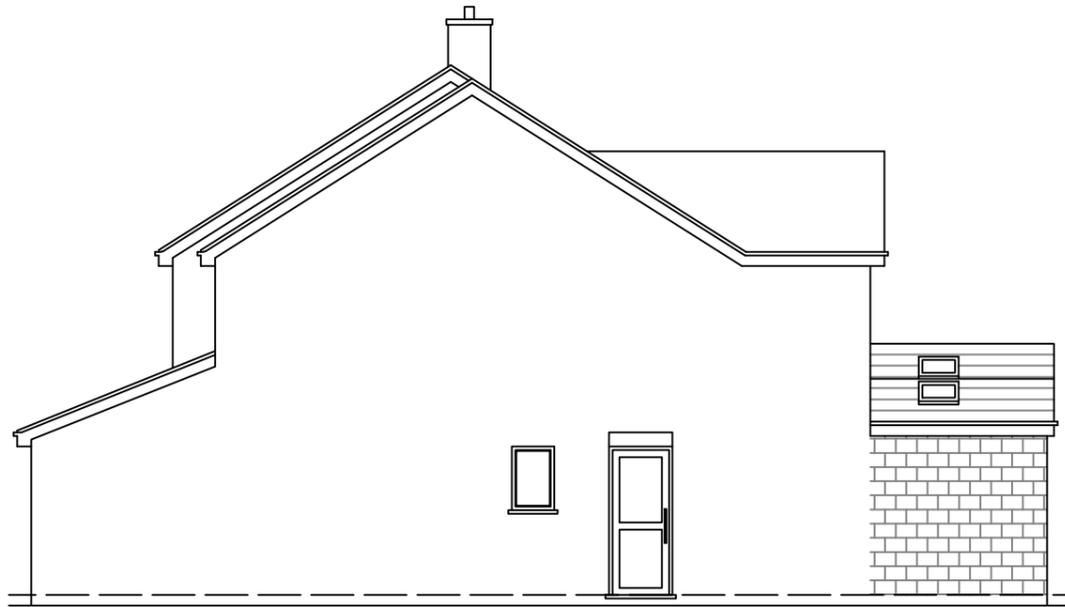



PROPOSED SIDE-1 ELEVATION



PROPOSED REAR ELEVATION

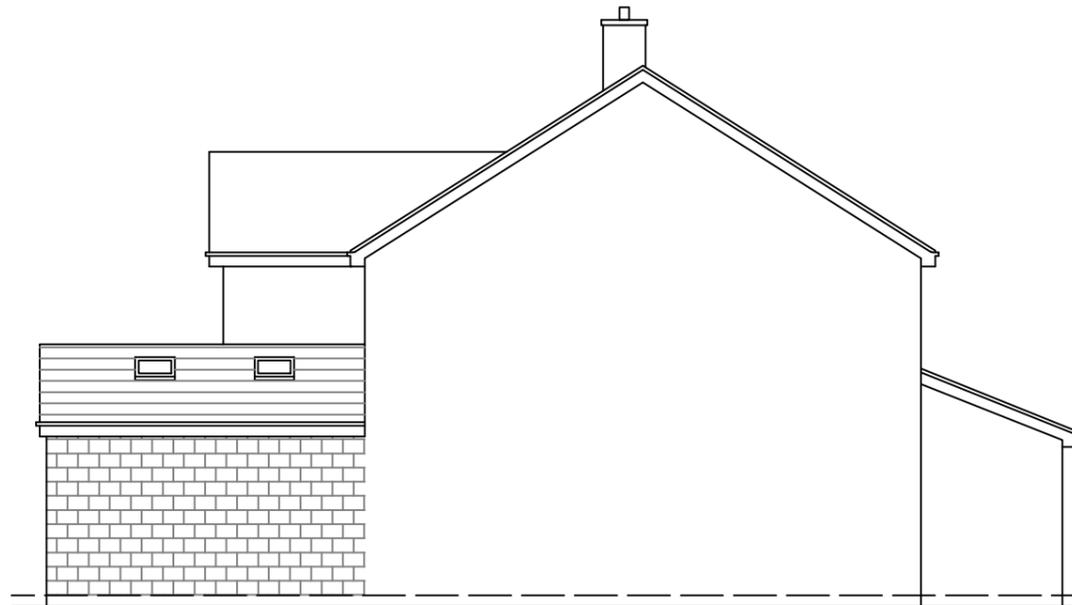

PROPOSED SIDE-2 ELEVATION

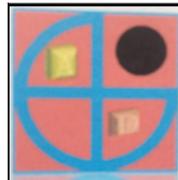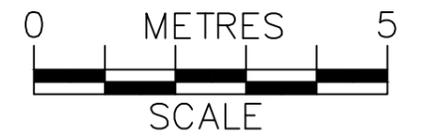

PROJECT:
PROPOSED SINGLE STOREY REAR EXTENSION

10 Merrifield Close
Earley

DRAWN BY:	P.S.
DATE:	01/12/2025
SCALE:	1:100@A3
FILENAME:	25051

DRAWING TITLE: PROPOSED ELEVATIONS	
DRAWING NUMBER:	MC-04

ArchDezine Limited
archdeziner7@gmail.com