



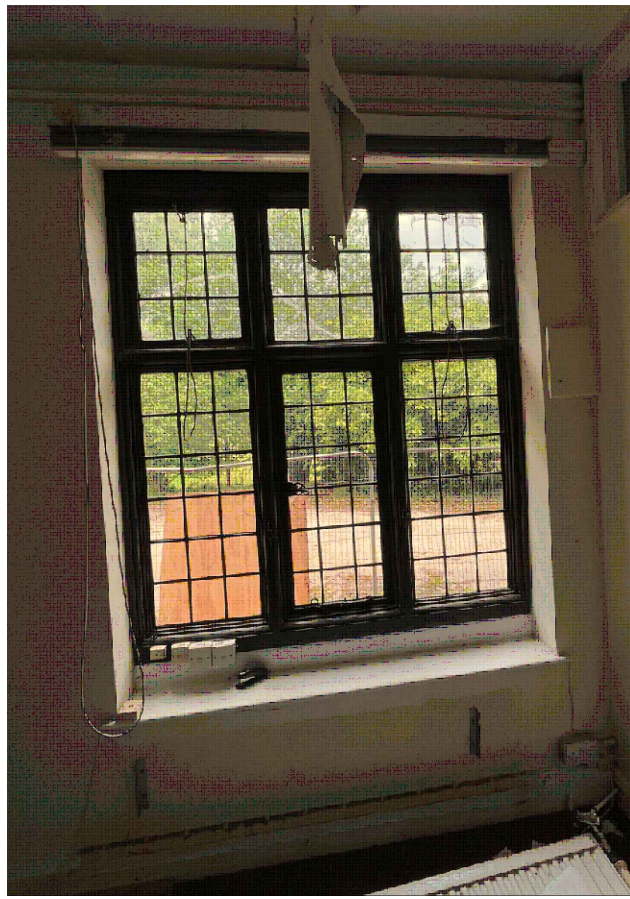


PHOTO OF EXISTING WINDOW FRAME

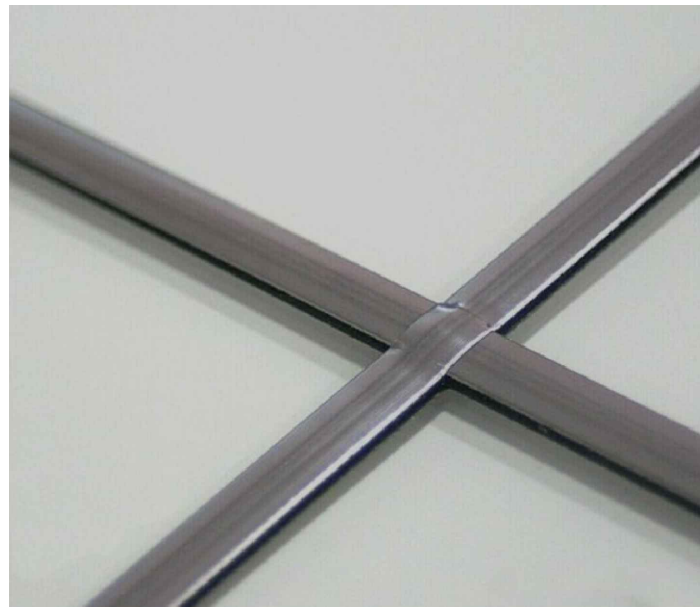

TYPICAL LEAD GLAZING BAR

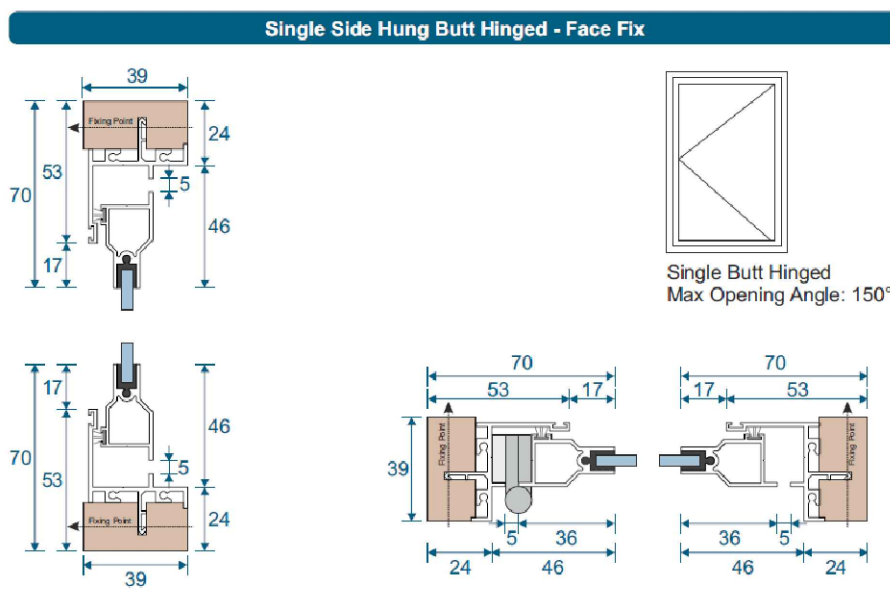


SECONDARY GLAZING FRAME DETAIL

WINDOW REF:
G6, G14, G17, F8


FOR LOCATION REFER TO DRAWING 11-002
GROUND FLOOR PLAN.

SECONDARY GLAZING FRAME TO BE ALUMINUM
- COLOUR WHITE TO MATCH EXISTING


SECONDARY GLAZING FRAME FIXED TO NEW
38x38mm SOFTWOOD BATTENS TO GLAZING
MANUFACTURERS GUIDANCE.

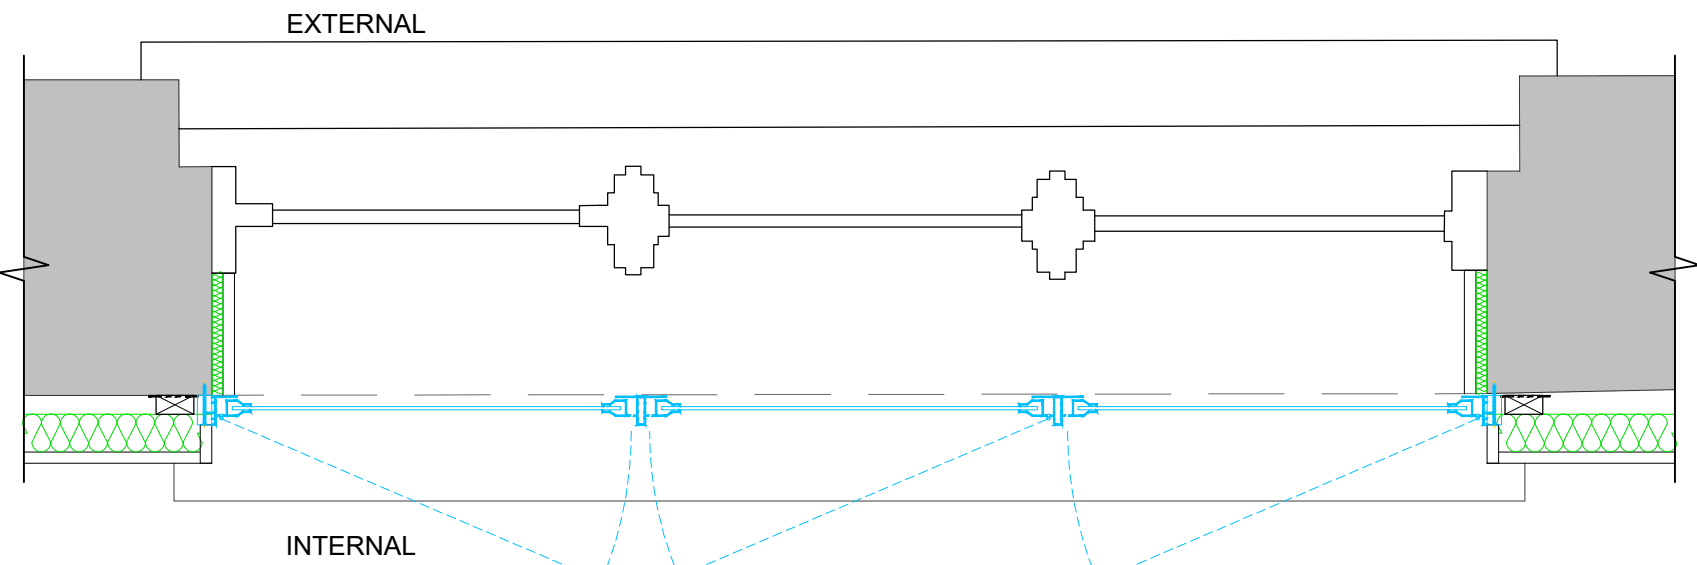


03 - HORIZONTAL SECTION
SCALE 1:10

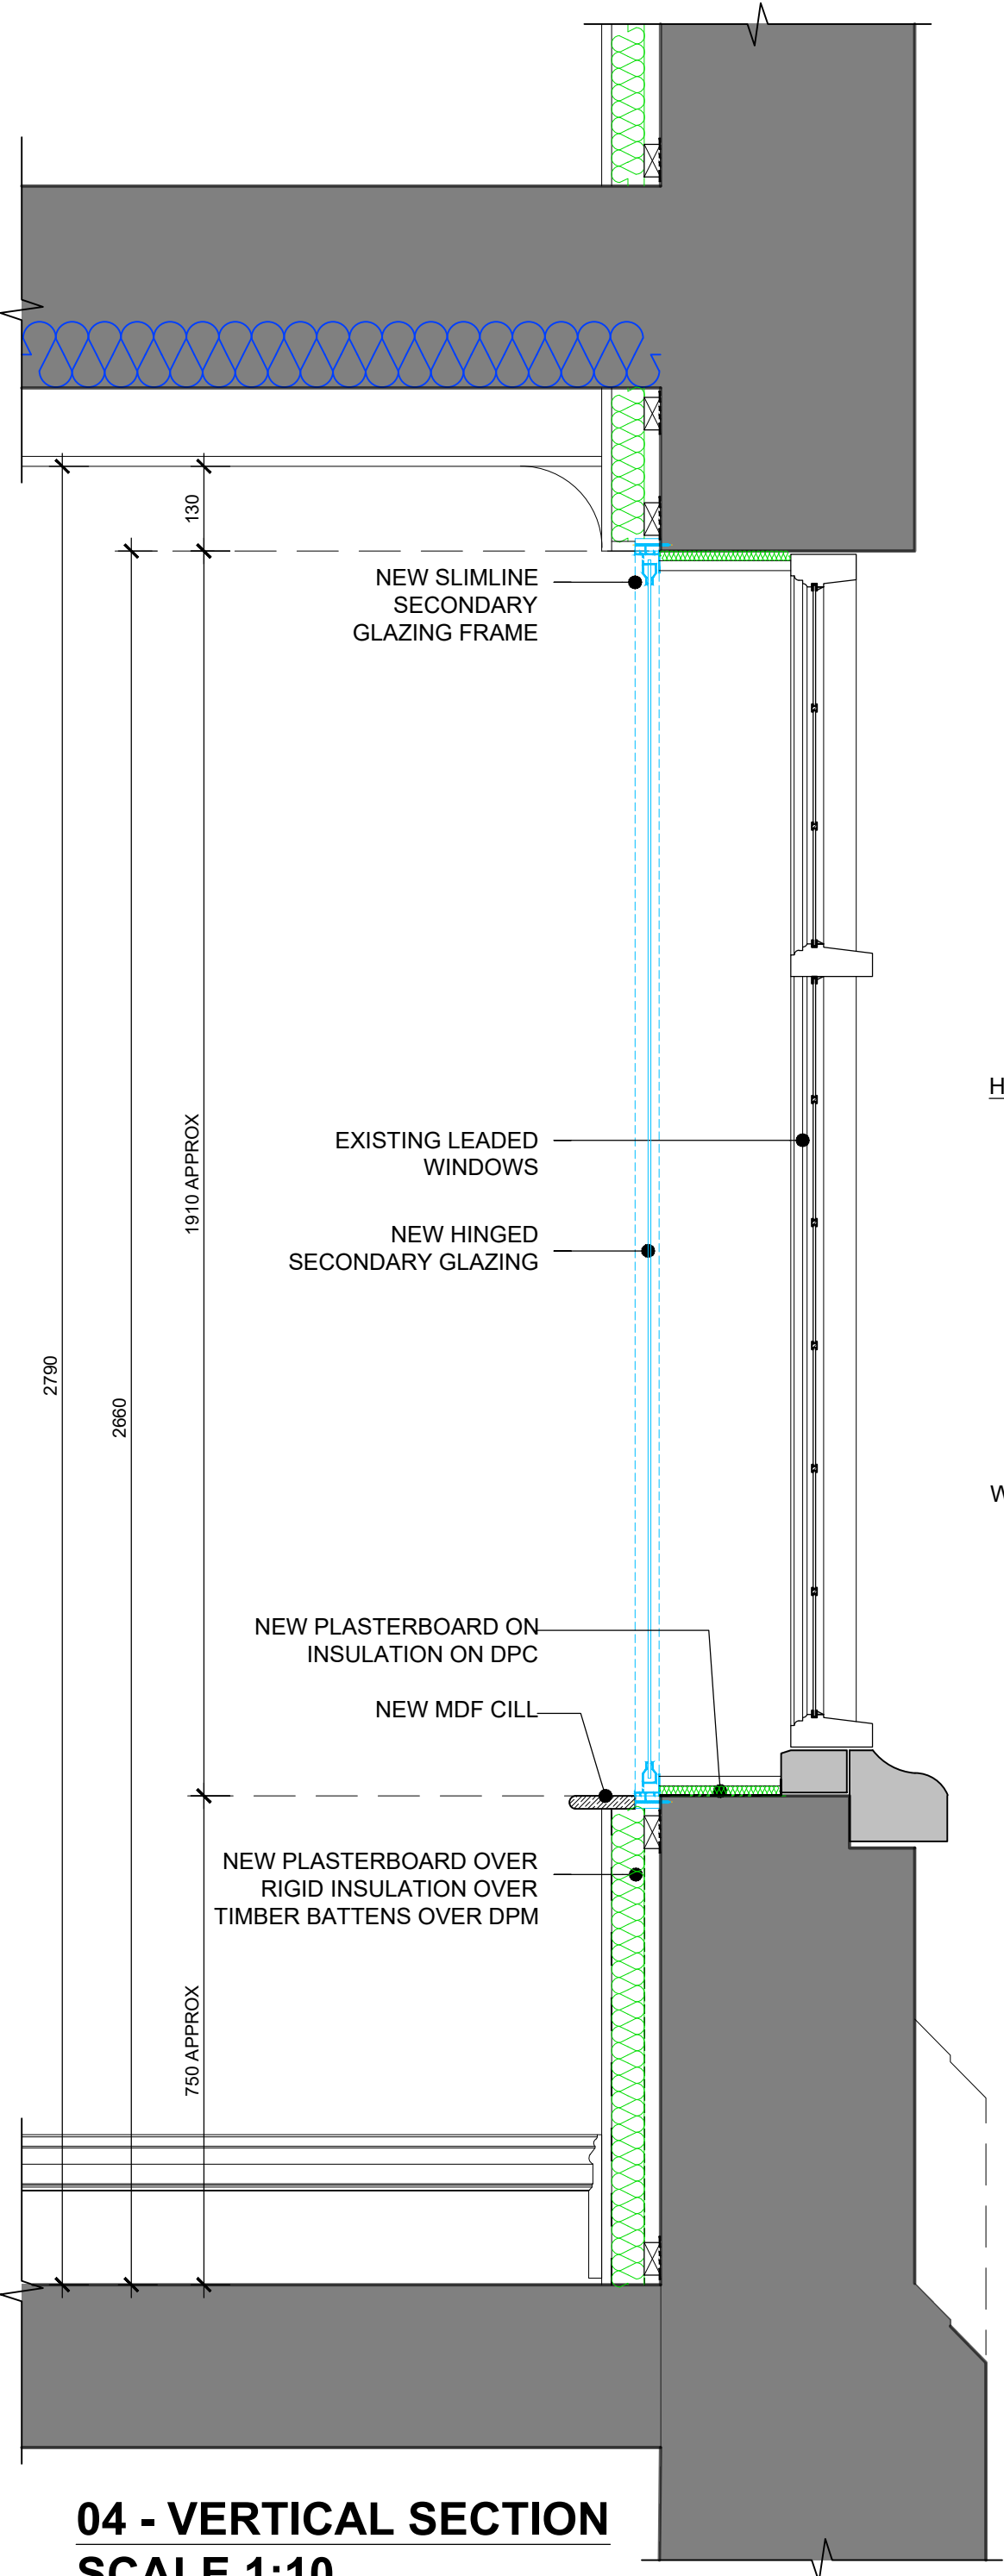

04 - VERTICAL SECTION
SCALE 1:10

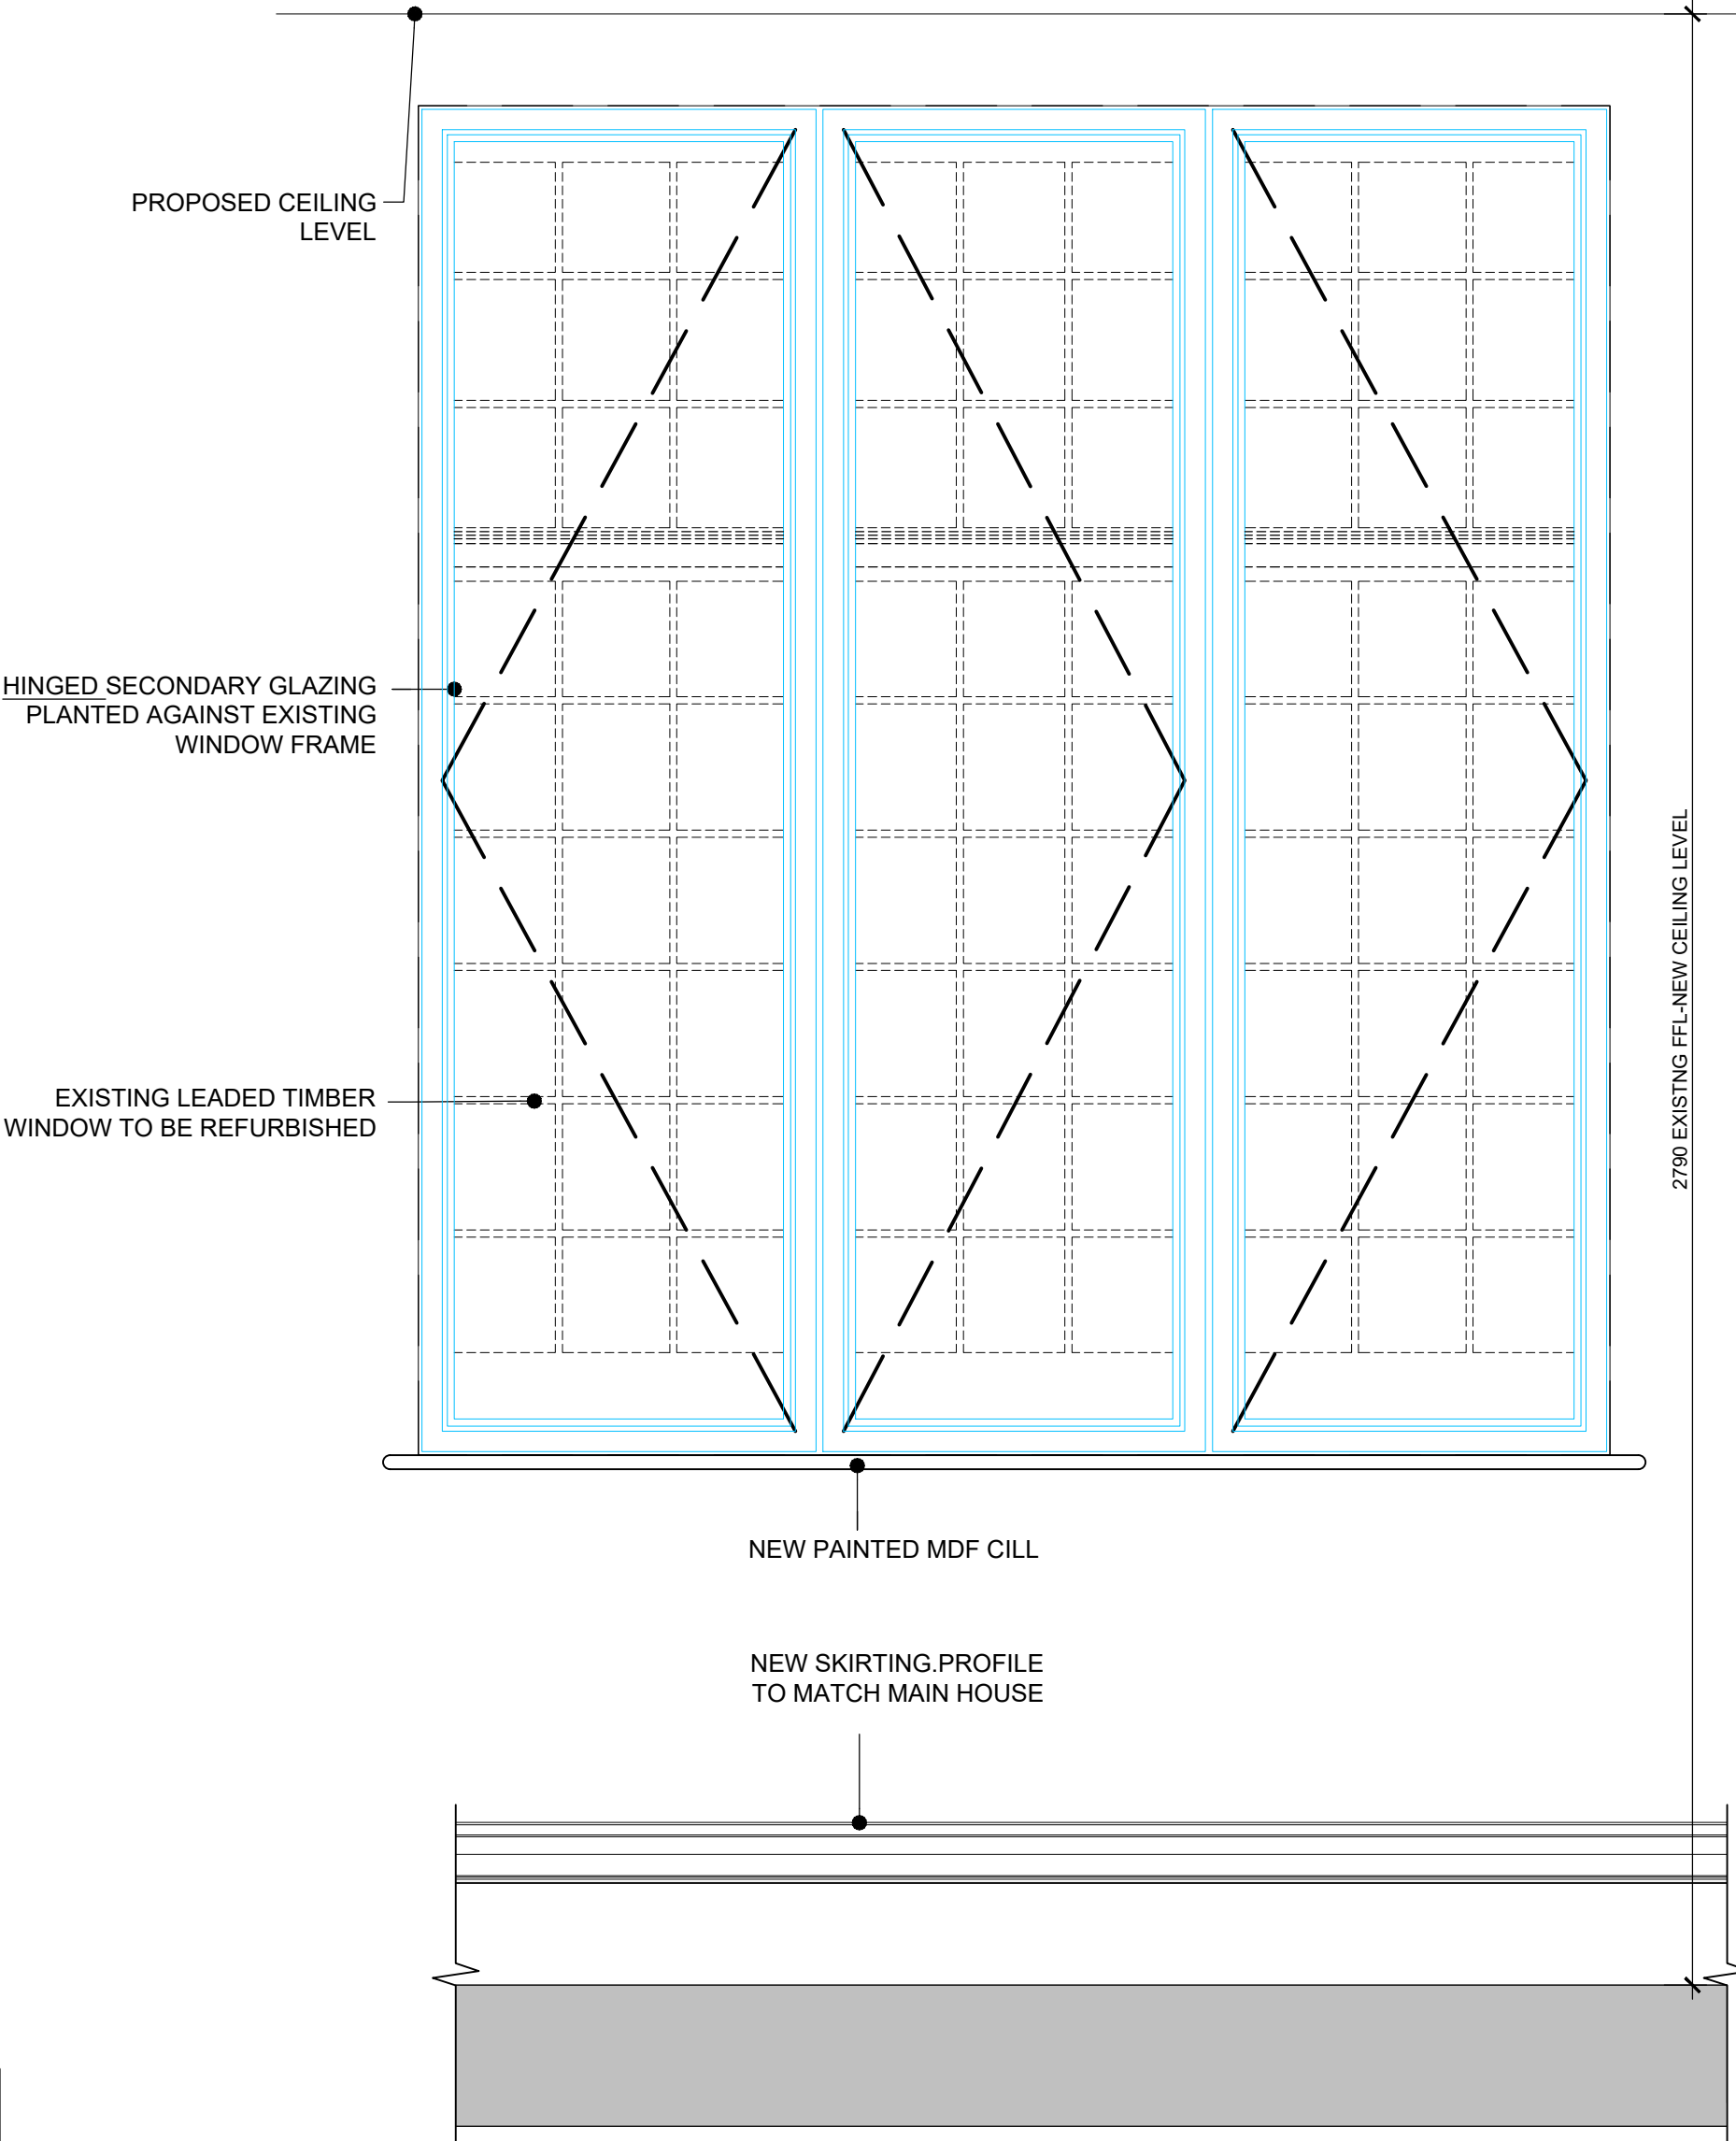

01 - INTERNAL ELEVATION
SCALE 1:10

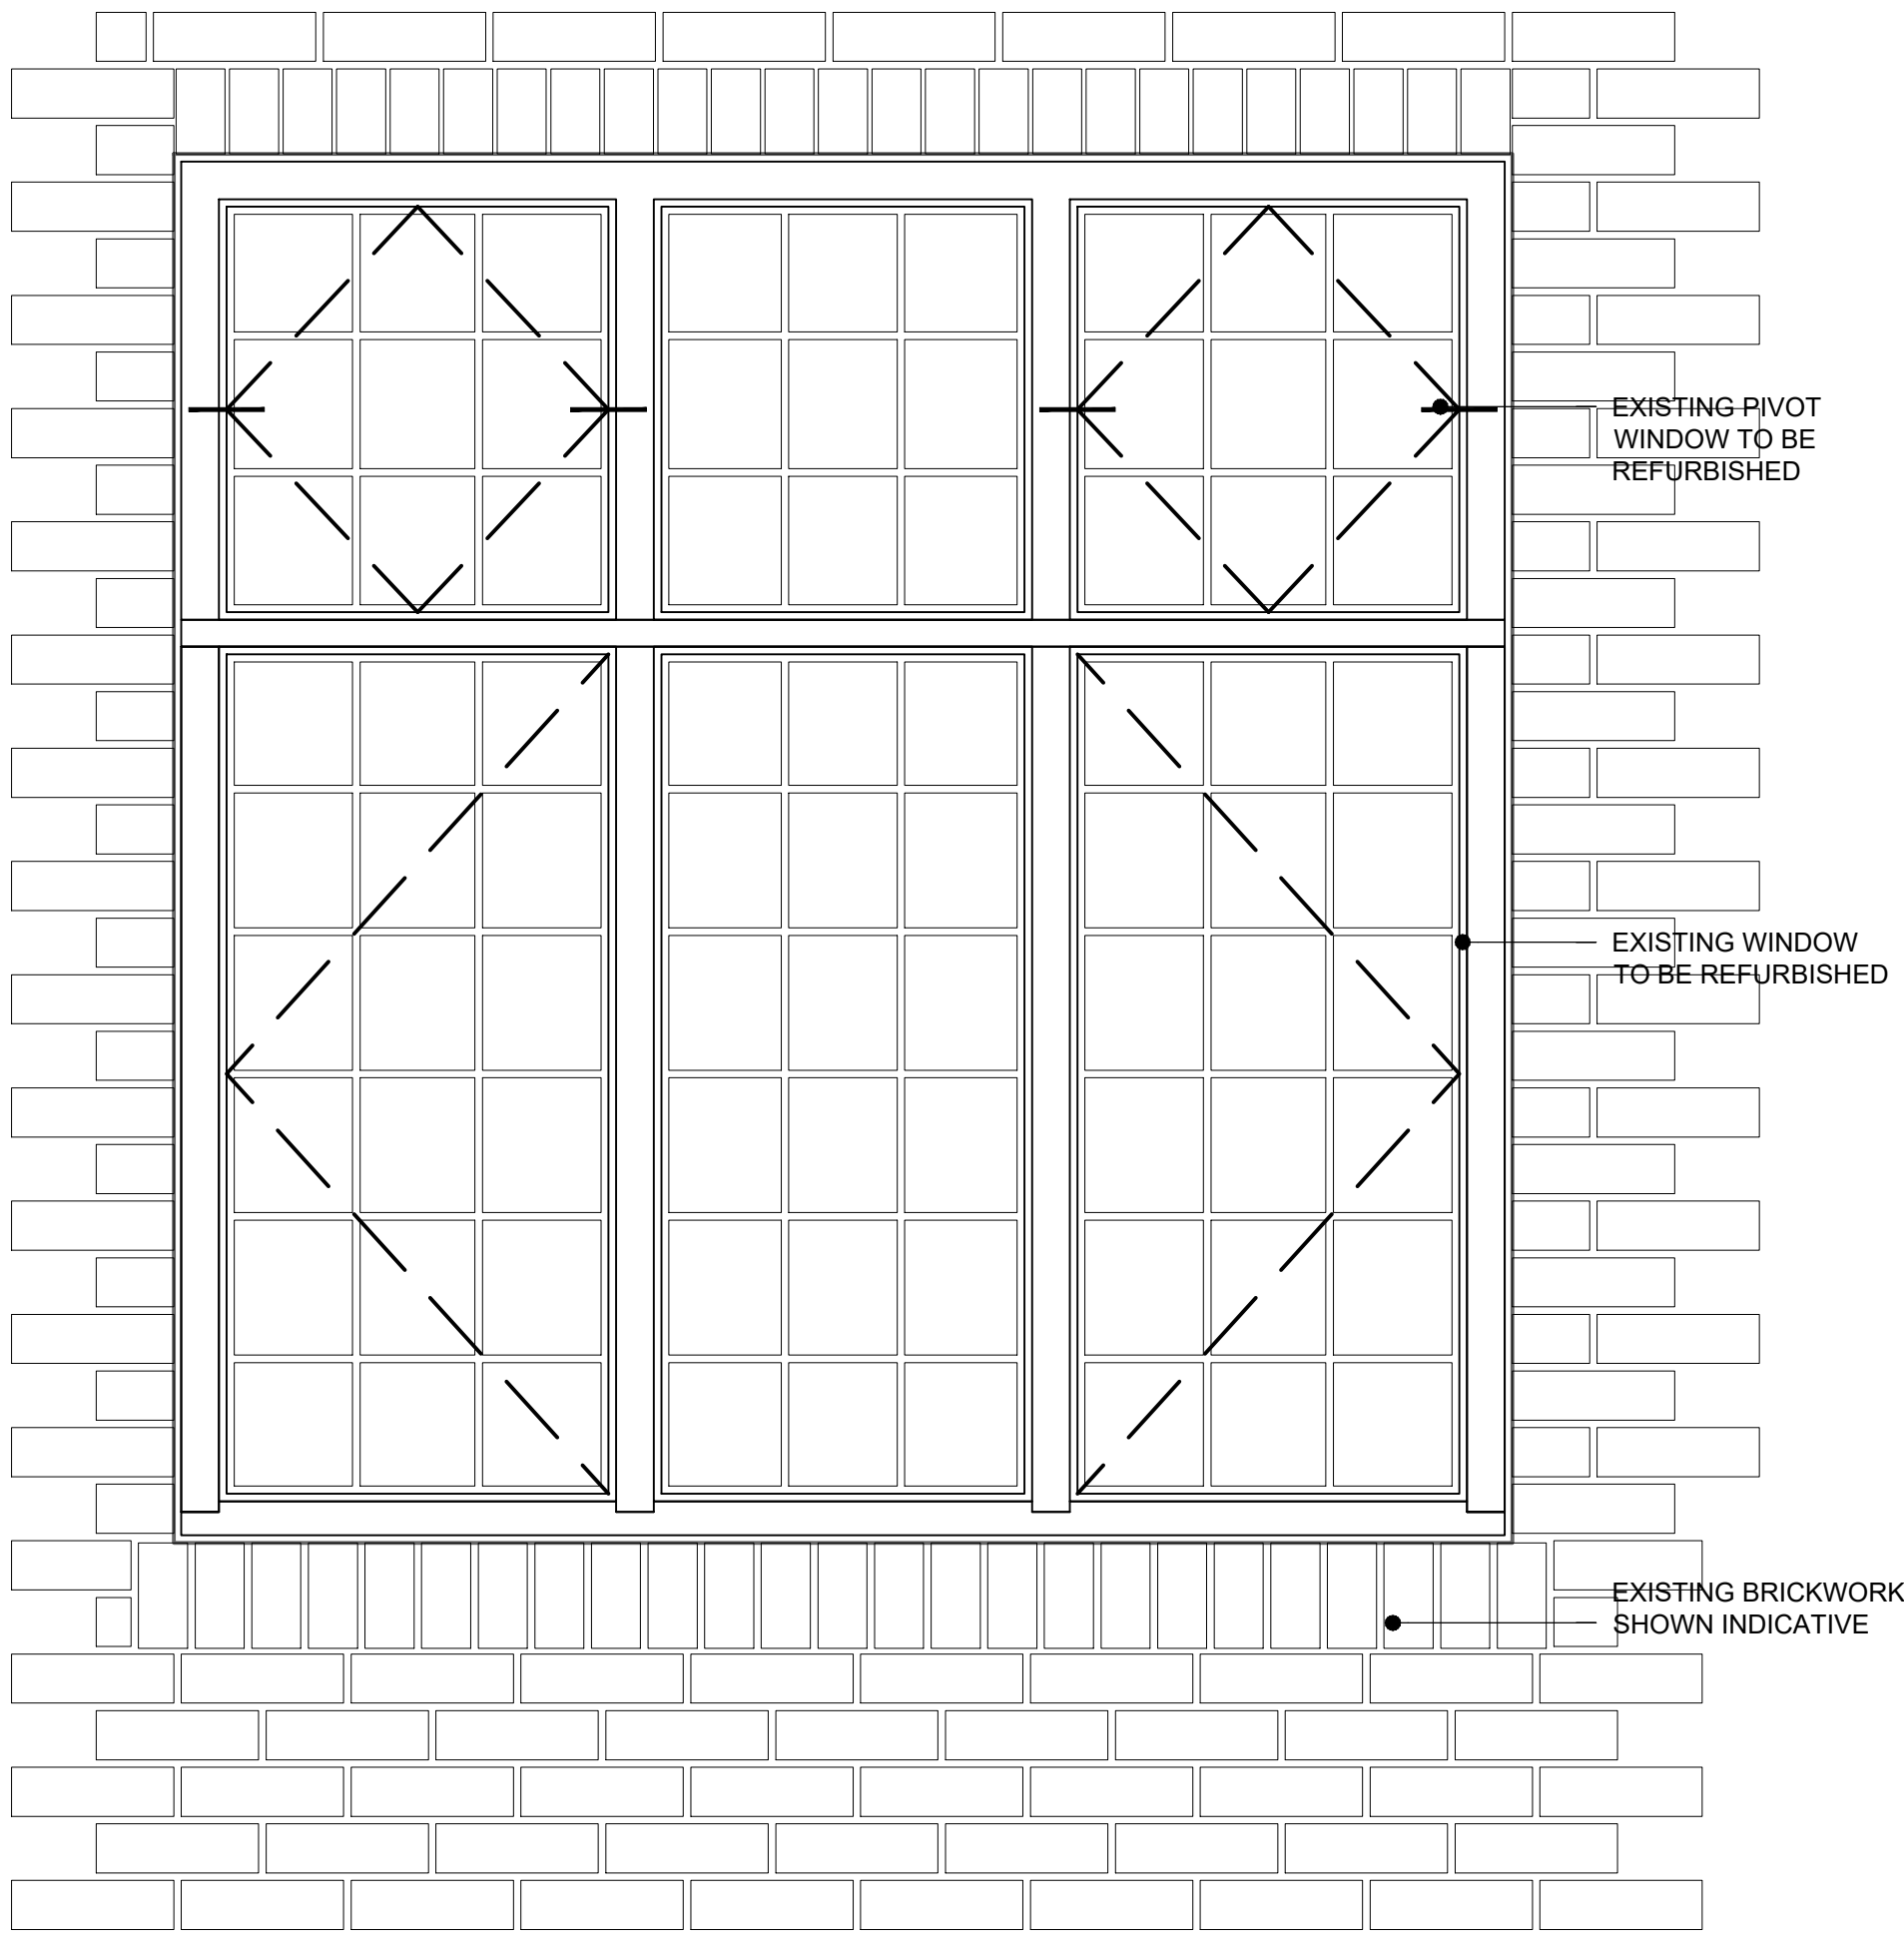

02 - EXTERNAL ELEVATION
SCALE 1:10

DISCLAIMER NOTE
ADJACENT PROPERTIES AND BOUNDARIES ARE SHOWN FOR ILLUSTRATIVE PURPOSES ONLY AND HAVE NOT BEEN SURVEYED UNLESS OTHERWISE STATED.
ALL AREAS SHOWN ARE APPROXIMATE AND SHOULD BE VERIFIED BEFORE FORMING THE BASIS OF A DECISION.
DO NOT SCALE OTHER THAN FOR PLANNING APPLICATION PURPOSES.
ALL DIMENSIONS MUST BE CHECKED BY THE CONTRACTOR BEFORE COMMENCING WORK ON SITE.
NO DEVIATION FROM DRAWING WILL BE PERMITTED WITHOUT THE PRIOR WRITTEN CONSENT OF ASCOT DESIGN.
THE COPYRIGHT OF THIS DRAWING REMAINS WITH ASCOT DESIGN AND MAY NOT BE REPRODUCED IN ANY FORM PROVISIONALLY. INSPECTION OF GROUND CONDITIONS IS ESSENTIAL PRIOR TO WORK COMMENCING.
REASSESSMENT IS ESSENTIAL WHEN THE GROUND CONDITIONS ARE APPARENT, AND REDESIGN MAY BE NECESSARY IN THE LIGHT OF SOIL CONDITIONS FOUND. THE RESPONSIBILITY FOR ESTABLISHING THE SOIL AND SUB-SOIL CONDITIONS RESTS WITH THE CONTRACTOR.

Rev	Date	Detail	Drawn	Chk
C1	29.08.25	CONSTRUCTION ISSUE	RS	CH

0 200mm 400mm 600mm 800mm 1m
0 100mm
SCALE 1:10

Status
CONSTRUCTION

ASCOT DESIGN
Timeless architecture

HEAD OFFICE
Ashurst Manor,
Ashurst Park, Church
Lane, Sunninghill,
Ascot, SL5 7DD
Tel: 01344 299 330

MANCHESTER
No. 1 Booths Park,
Chelford Road,
Knutsford,
WA16 9GS
Tel: 01565 756 147

LONDON
29 Farm Street,
Mayfair,
London,
W1J 8PL
Tel: 020 39940015

Email: info@ascotdesign.com
www.ascotdesign.com

f i p in y

Client
MR STEVE HICKS

Project Title
**THE MOAT HOUSE, BIGGS LANE,
ARBORFIELD, WOKINGHAM RG29LN**

Drawing Title
**EXISTING WINDOW AND
SECONDARY GLAZING DETAILS SHEET 5**

Scale 1:10@ A1	Date JUN 2025	Drawn RJS	Rev C1
-------------------	------------------	--------------	-----------

Job N° 25-J4803	Drawing N° 16-010
--------------------	----------------------

The Copyright in this document and design is confidential to
and the property of Ascot Design Limited.