



PHOTO OF EXISTING WINDOW FRAME

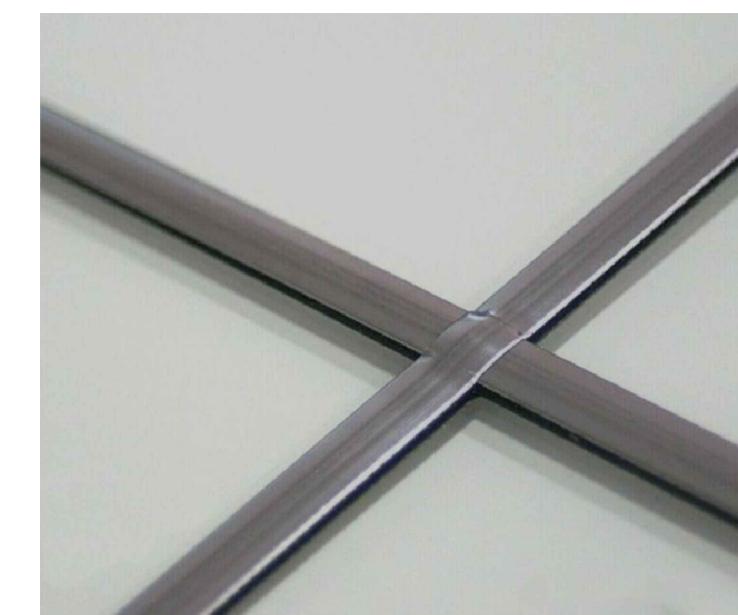

TYPICAL LEAD GLAZING BAR

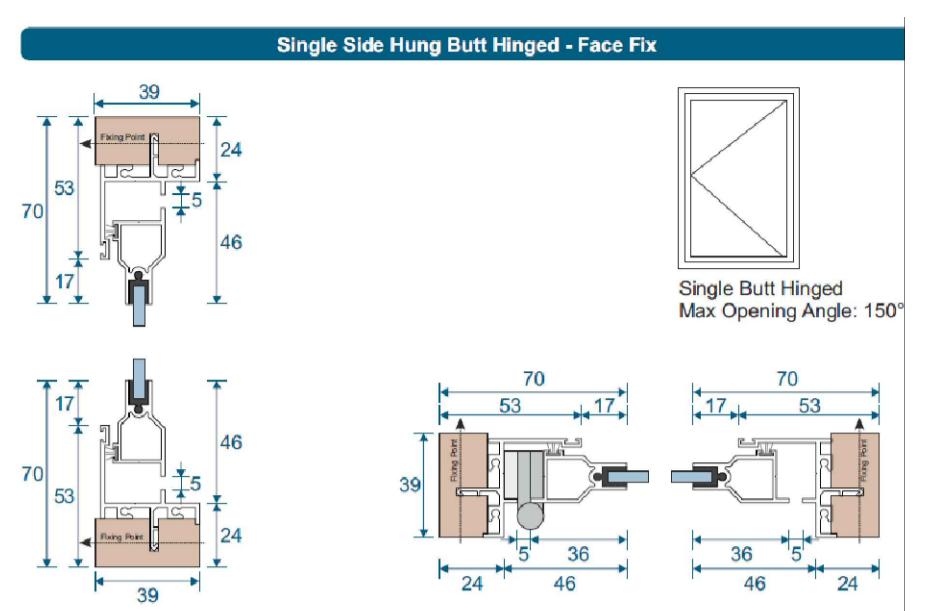

SECONDARY GLAZING FRAME DETAIL


WINDOW REF:
G1, G12, G16, G18

DISCLAIMER NOTE
ADJACENT PROPERTIES AND BOUNDARIES ARE SHOWN FOR ILLUSTRATIVE PURPOSES ONLY AND HAVE NOT BEEN SURVEYED UNLESS OTHERWISE STATED.
ALL AREAS SHOWN ARE APPROXIMATE AND SHOULD BE VERIFIED BEFORE FORMING THE BASIS OF A DECISION.
DO NOT SCALE OTHER THAN FOR PLANNING APPLICATION PURPOSES.
ALL DIMENSIONS MUST BE CHECKED BY THE CONTRACTOR BEFORE COMMENCING WORK ON SITE.
NO deviation FROM DRAWING WILL BE PERMITTED WITHOUT THE PRIOR WRITTEN CONSENT OF ASCOT DESIGN.
THE COPYRIGHT OF THIS DRAWING RESTS WITH ASCOT DESIGN AND MAY NOT BE REPRODUCED IN ANY FORM
PROVISIONALLY. INSPECTION OF GROUND CONDITIONS IS ESSENTIAL PRIOR TO WORK COMMENCING.
REASSESSMENT IS ESSENTIAL WHEN THE GROUND CONDITIONS ARE APPARENT, AND REDESIGN MAY BE
NECESSARY IN THE LIGHT OF GROUND CONDITIONS. THE CONTRACTOR IS RESPONSIBLE FOR ESTABLISHING THE SOIL AND
SUB-SOIL CONDITIONS RESTS WITH THE CONTRACTOR.


FOR LOCATION REFER TO DRAWING 11-002
GROUND FLOOR PLAN.

SECONDARY GLAZING FRAME TO BE ALUMINUM
- COLOUR WHITE TO MATCH EXISTING


SECONDARY GLAZING FRAME FIXED TO NEW
38x38mm SOFTWOOD BATTENS TO GLAZING
MANUFACTURERS GUIDANCE.

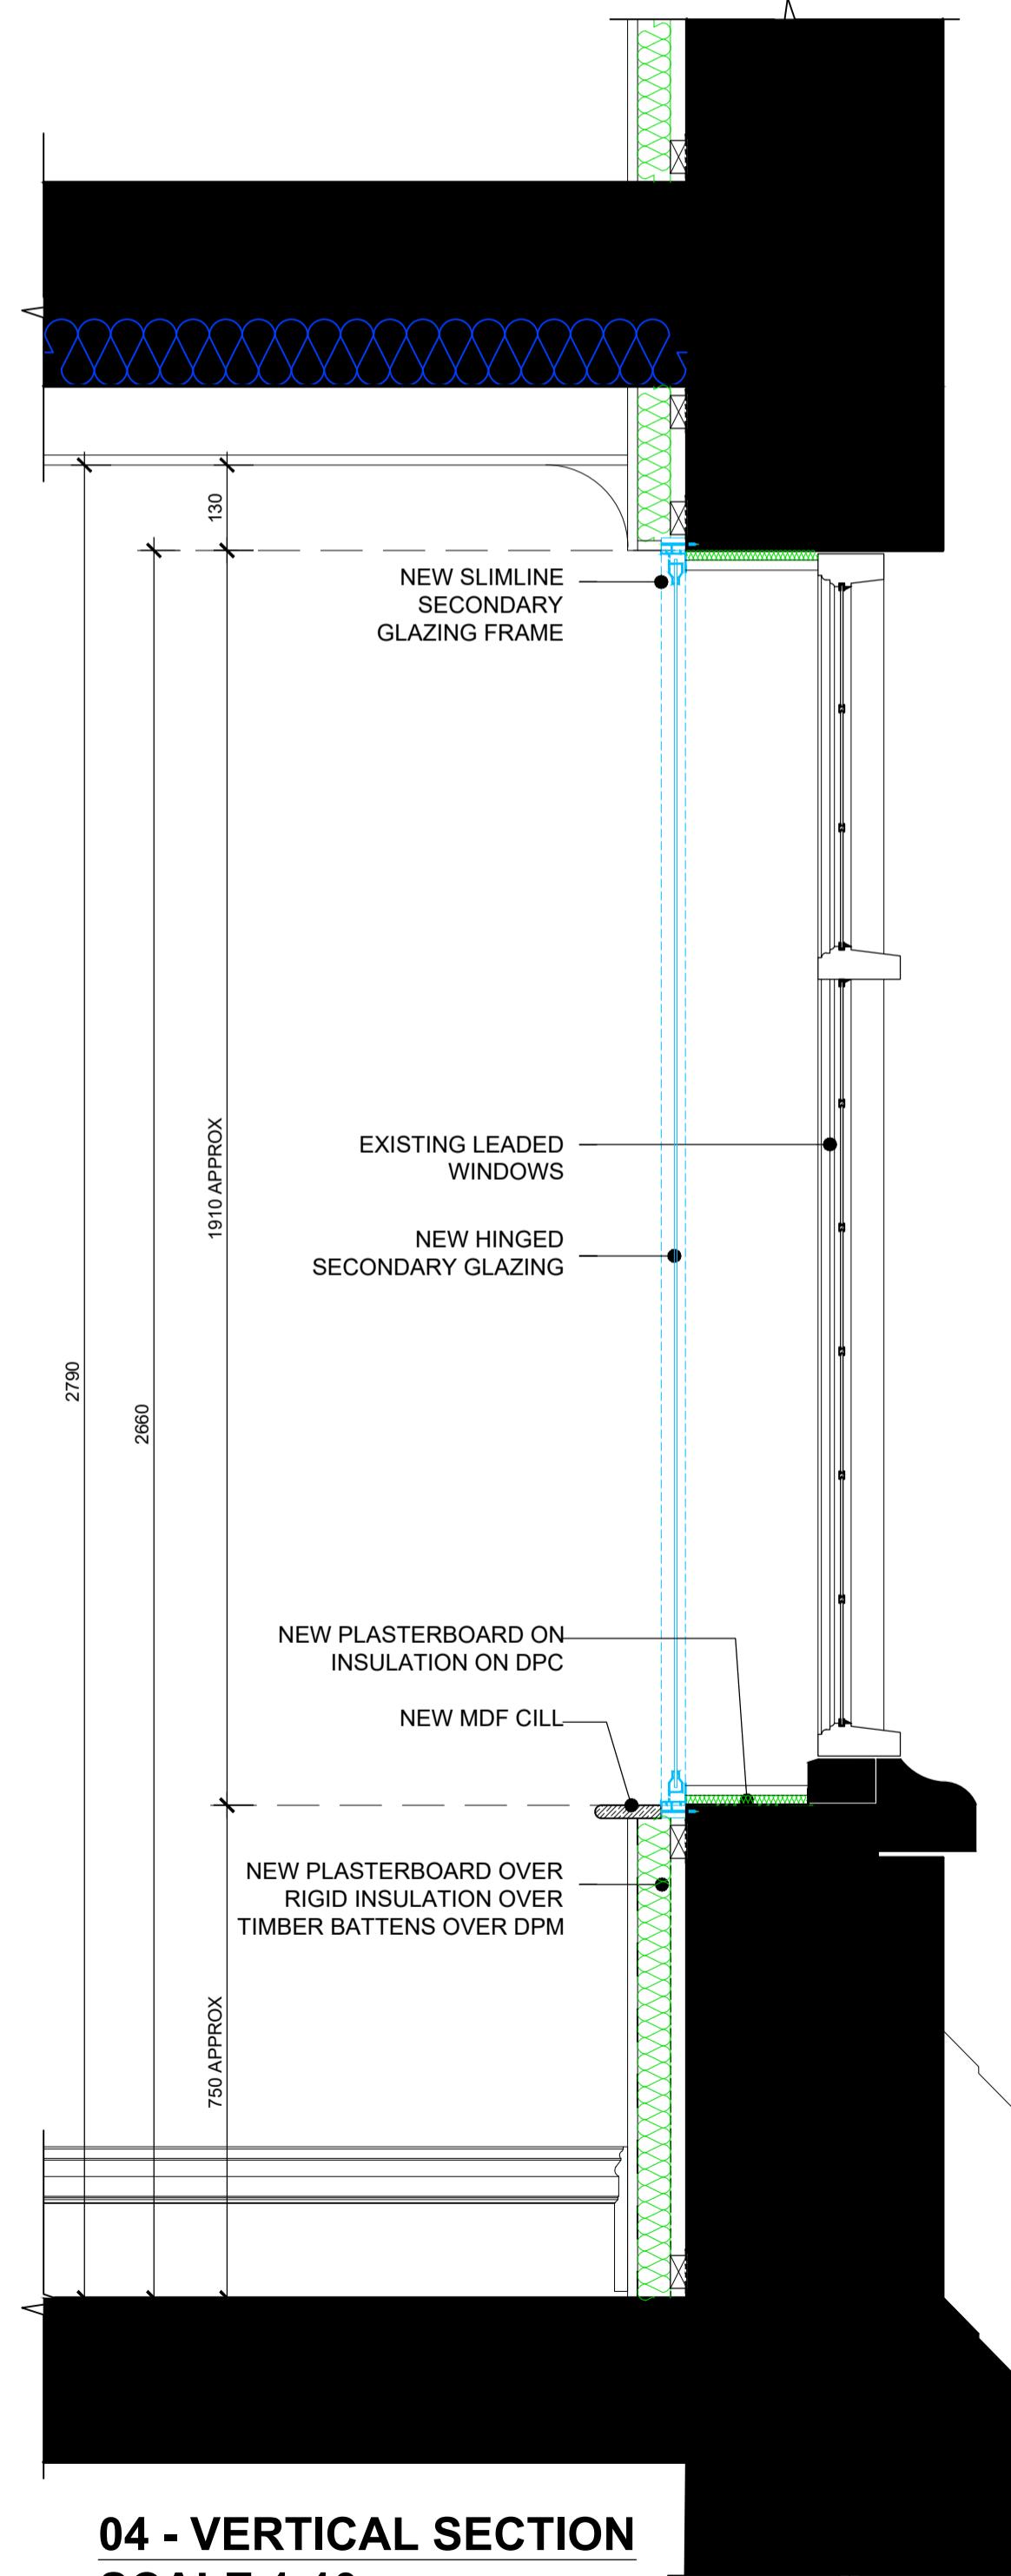

04 - VERTICAL SECTION
SCALE 1:10

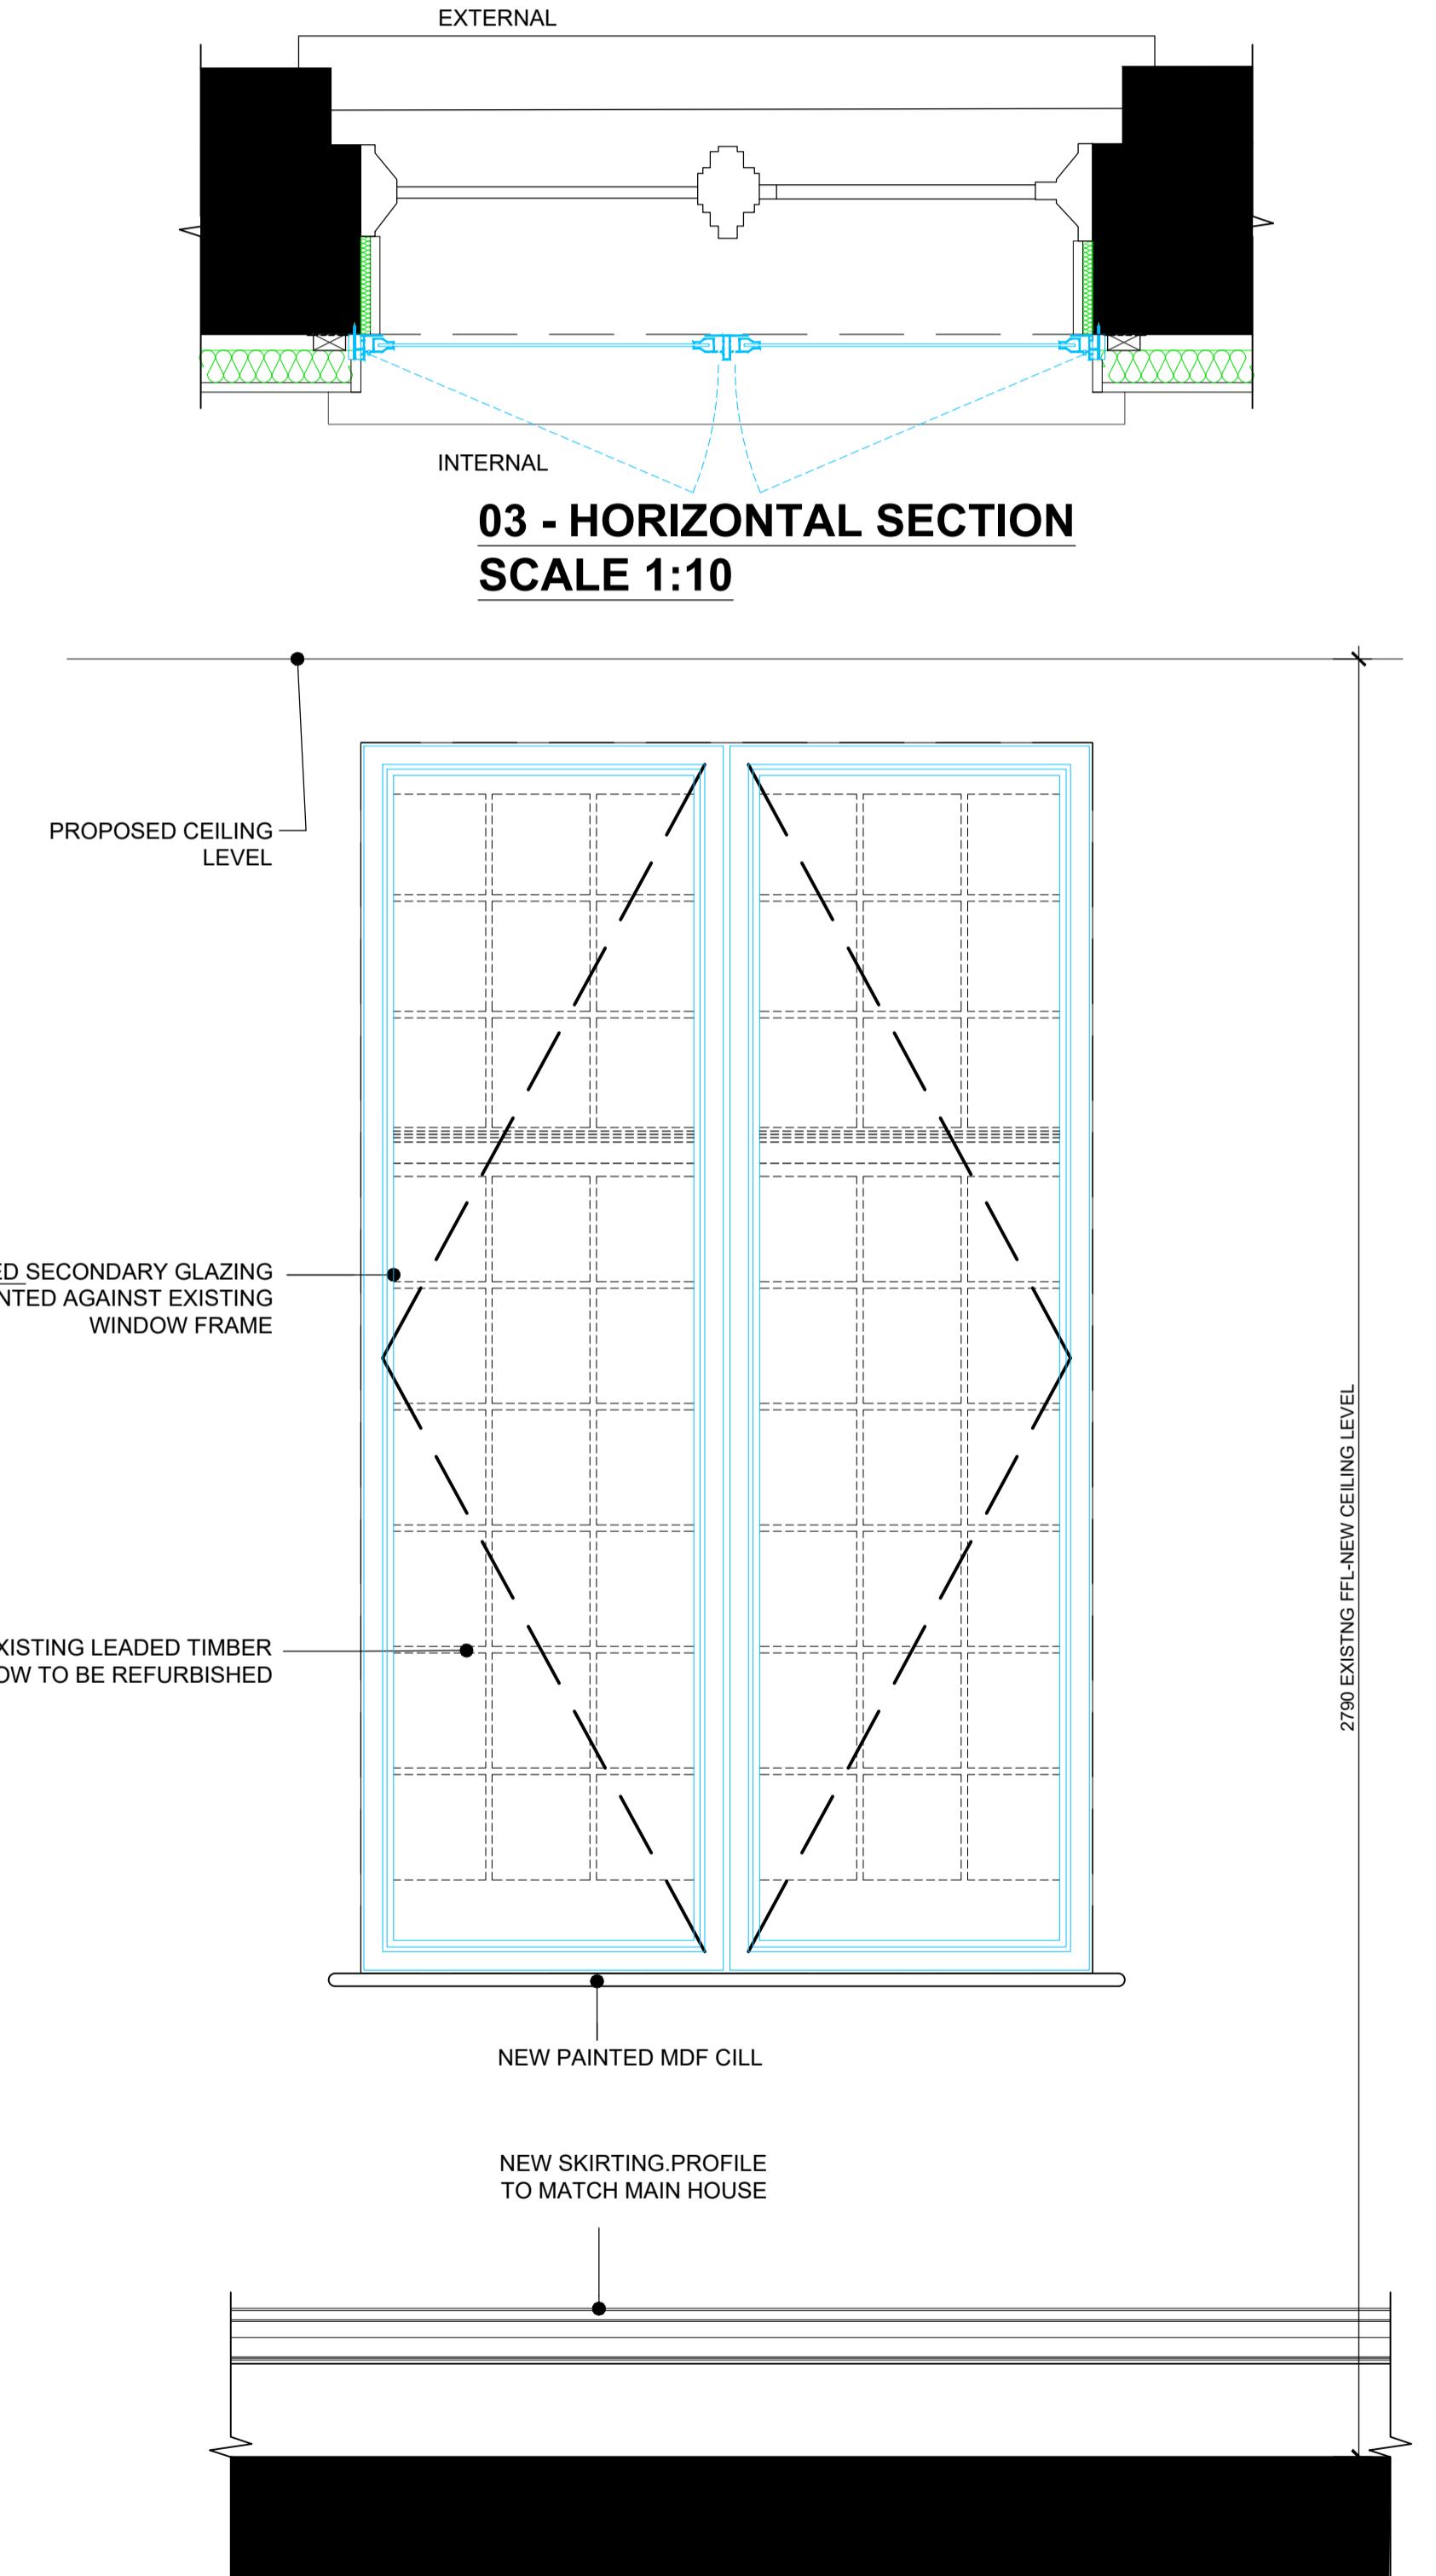

01 - INTERNAL ELEVATION
SCALE 1:10

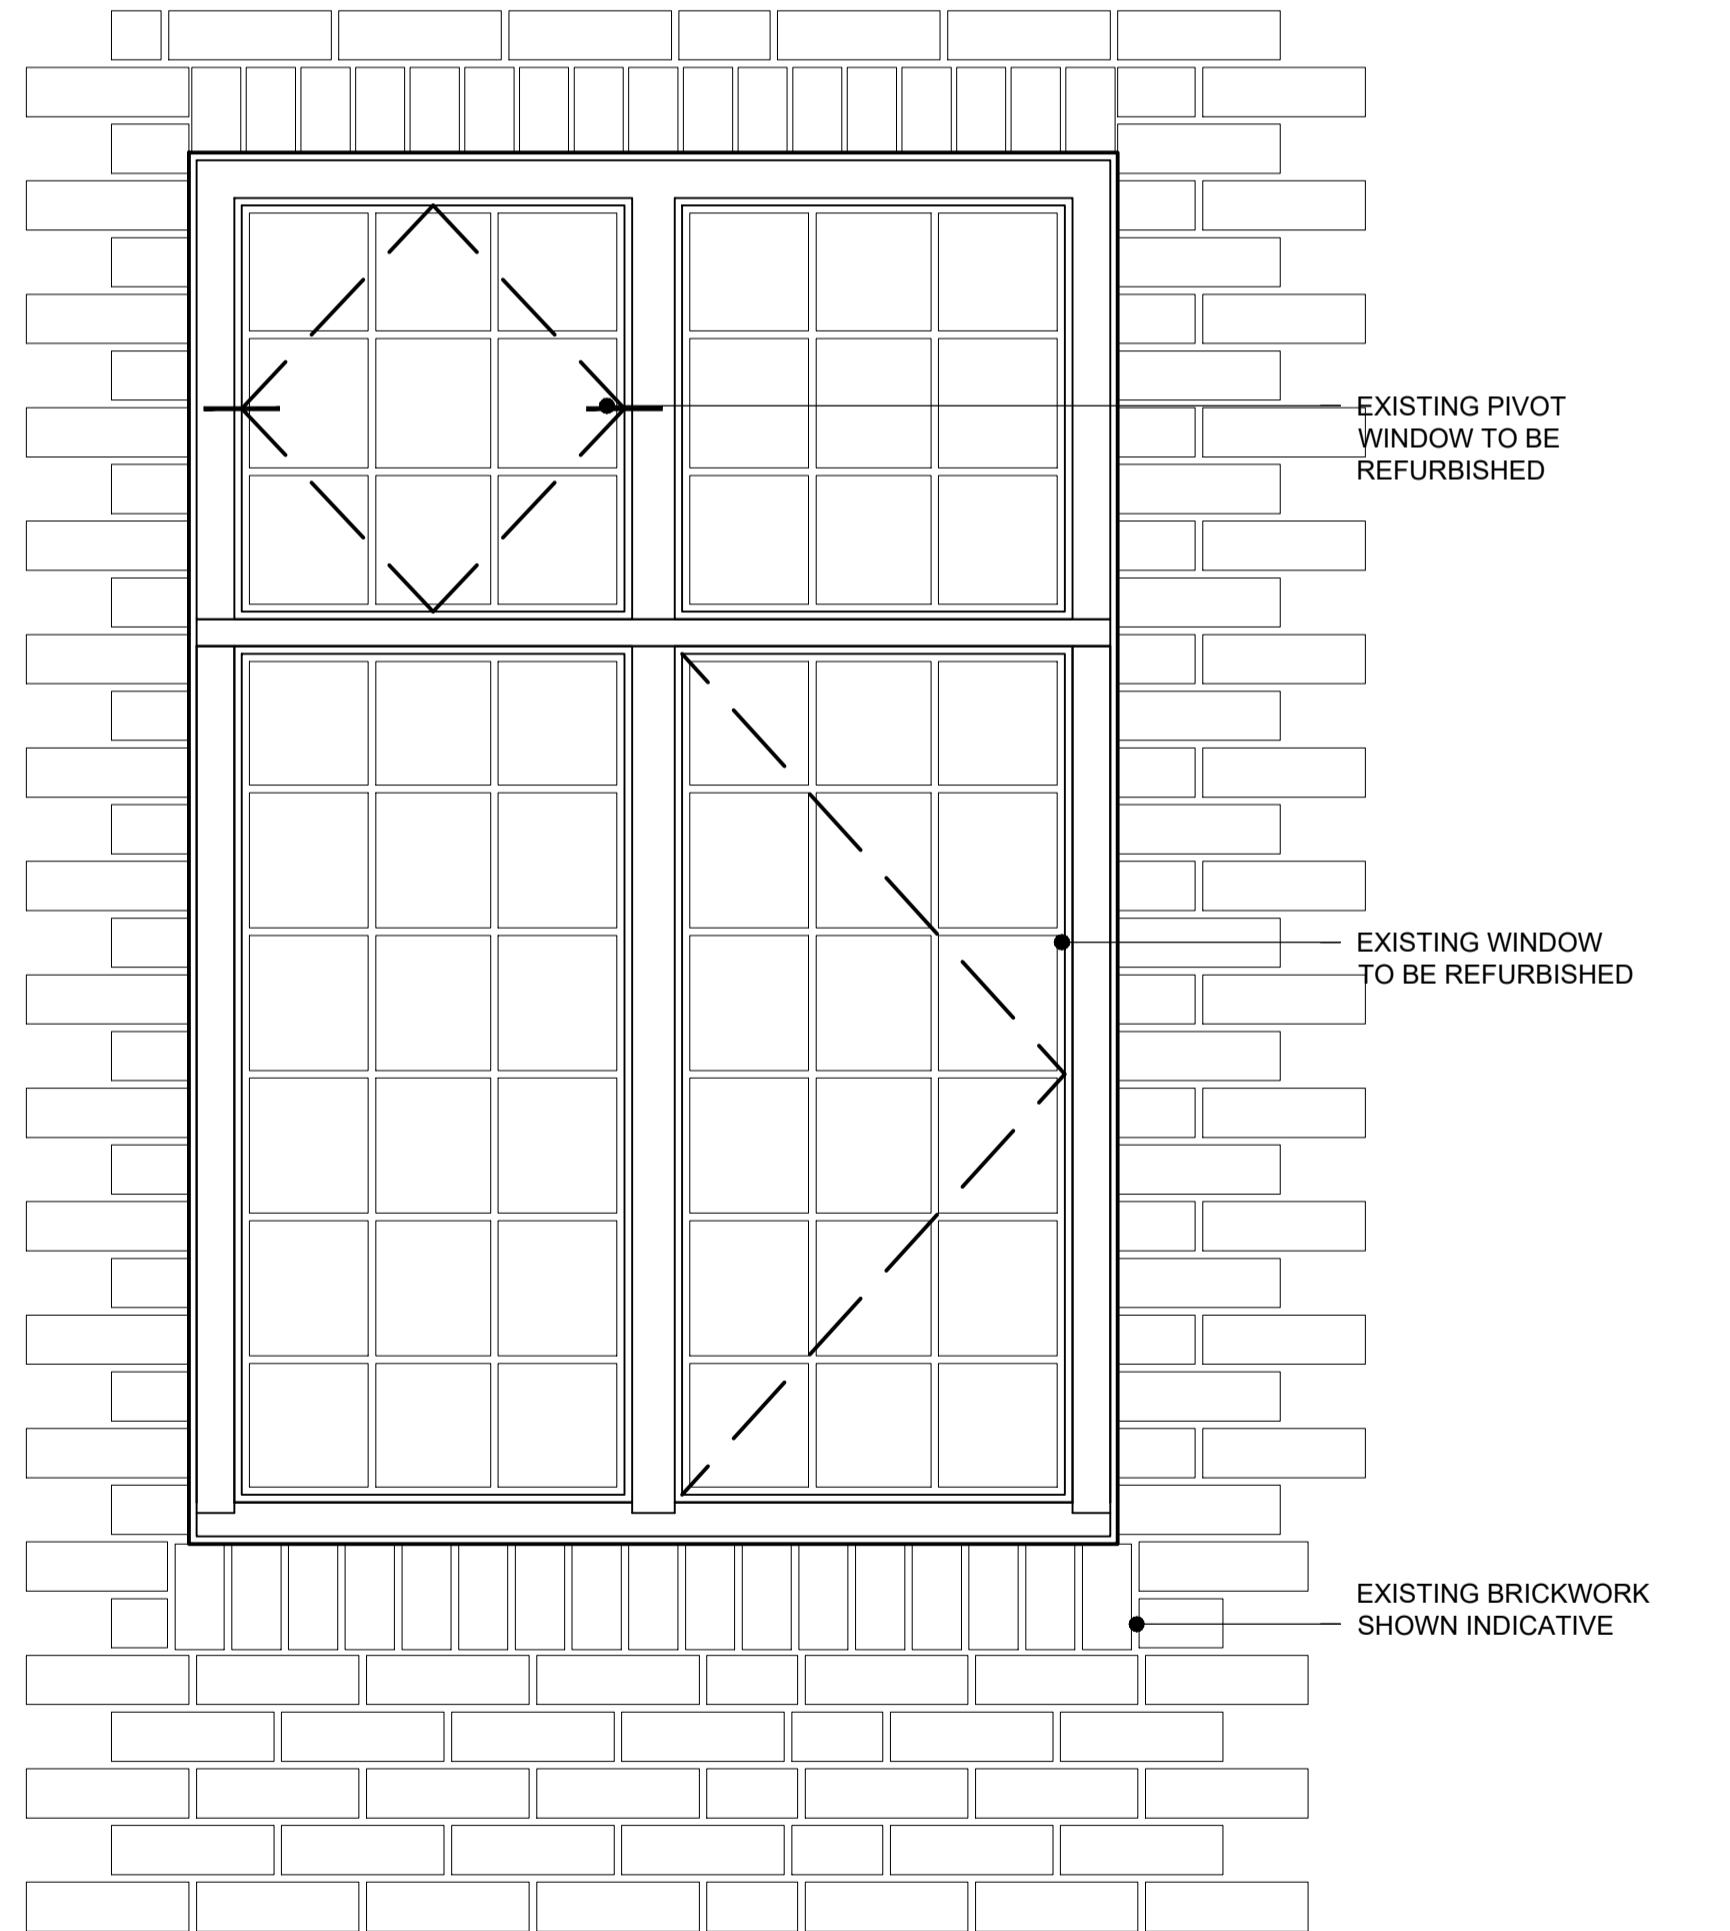

02 - EXTERNAL ELEVATION
SCALE 1:10

| | | | | |
|--|----------|--------------------|----------|-------|
| Rev | Date | Detail | Drw | Chk |
| C1 | 29.08.25 | CONSTRUCTION ISSUE | RS | CH |
| 0 | 200mm | 400mm | 600mm | 800mm |
| 0 | 1m | | | |
| 100mm | | | | |
| SCALE 1:10 | | | | |
| Status CONSTRUCTION | | | | |
|  ASCOT DESIGN Timeless architecture | | | | |
| HEAD OFFICE Ashurst Manor, Ashurst Park, Church Lane, Sunninghill, Ascot, SL5 7DQ Tel: 01344 299 330 | | | | |
| MANCHESTER No. 1 Booths Park, Chelford Road, Knutsford, WA16 8GS Tel: 01656 756 147 | | | | |
| LONDON 29 Farm Street, Mayfair, London, W1J 5RL Tel: 020 39940015 | | | | |
| Email: info@ascotdesign.com www.ascotdesign.com | | | | |
|  | | | | |
| Client MR STEVE HICKS | | | | |
| Project Title THE MOAT HOUSE, BIGGS LANE, ARBORFIELD, WOKINGHAM RG29LN | | | | |
| Drawing Title EXISTING WINDOW AND SECONDARY GLAZING DETAILS SHEET 6 | | | | |
| Scale | 1:10@ A1 | Date | JUN 2025 | Drawn |
| Rev | C1 | Drawn | RJS | Rev |
| Job N° | 25-J4803 | Drawing N°. | 16-011 | |
| The Copyright in this document and design is confidential to and the property of Ascot Design Limited. | | | | |