


PHOTO OF EXISTING WINDOW FRAME



TYPICAL LEAD GLAZING BAR

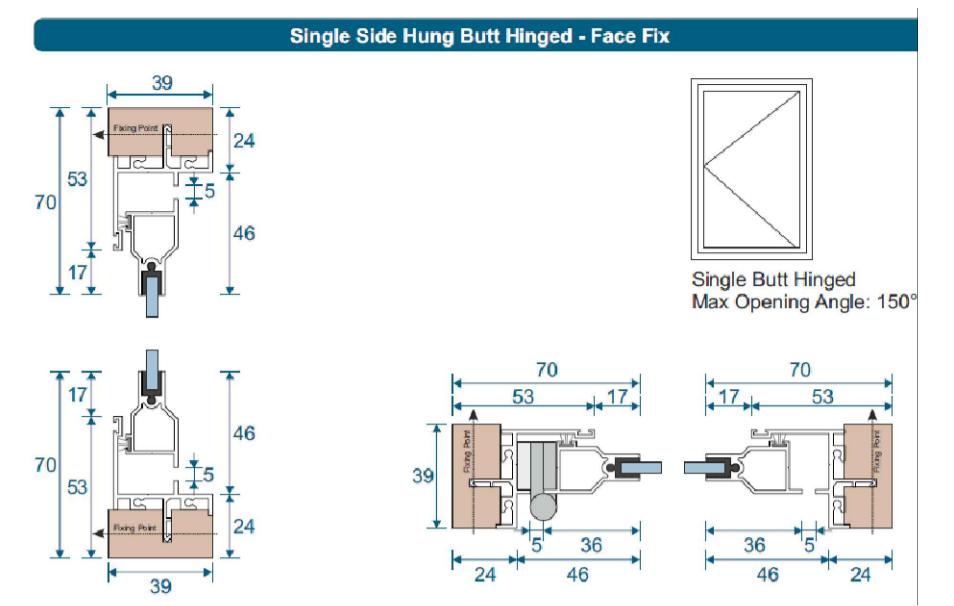

SECONDARY GLAZING FRAME DETAIL



WINDOW REF:
F3

DISCLAIMER NOTE:
ADJACENT PROPERTIES AND BOUNDARIES ARE SHOWN FOR ILLUSTRATIVE PURPOSES ONLY AND HAVE NOT BEEN SURVEYED UNLESS OTHERWISE STATED.
ALL AREAS SHOWN ARE APPROXIMATE AND SHOULD BE VERIFIED BEFORE FORMING THE BASIS OF A DECISION.
DO NOT SCALE OTHER THAN FOR PLANNING APPLICATION PURPOSES.
ALL DIMENSIONS MUST BE CHECKED BY THE CONTRACTOR BEFORE COMMENCING WORK ON SITE.
NO DEVIATION FROM DRAWING WILL BE PERMITTED WITHOUT THE PRIOR WRITTEN CONSENT OF ASCOT DESIGN.
THE COPYRIGHT OF THIS DRAWING RESTS WITH ASCOT DESIGN AND MAY NOT BE REPRODUCED IN ANY FORM
WITHOUT THE PRIOR WRITTEN CONSENT OF ASCOT DESIGN.
GROUND FLOOR SLABS, FOUNDATIONS, SUB-STRUCTURES, ETC. ALL WORK BELOW GROUND LEVEL IS SHOWN PROVISIONALLY. INSPECTION OF GROUND CONDITIONS IS ESSENTIAL PRIOR TO WORK COMMENCING.
REASSESSMENT IS ESSENTIAL WHEN THE GROUND CONDITIONS ARE APPARENT. AND REDESIGN MAY BE NECESSARY IN THE LIGHT OF GROUND CONDITIONS. THE CONTRACTOR IS RESPONSIBLE FOR ESTABLISHING THE SOIL AND SUB-SOIL CONDITIONS RESTS WITH THE CONTRACTOR.


FOR LOCATION REFER TO DRAWING 11-003
FIRST FLOOR PLAN.

SECONDARY GLAZING FRAME TO BE ALUMINUM
- COLOUR WHITE TO MATCH EXISTING


SECONDARY GLAZING FRAME FIXED TO NEW
38x38mm SOFTWOOD BATTENS TO GLAZING
MANUFACTURERS GUIDANCE.

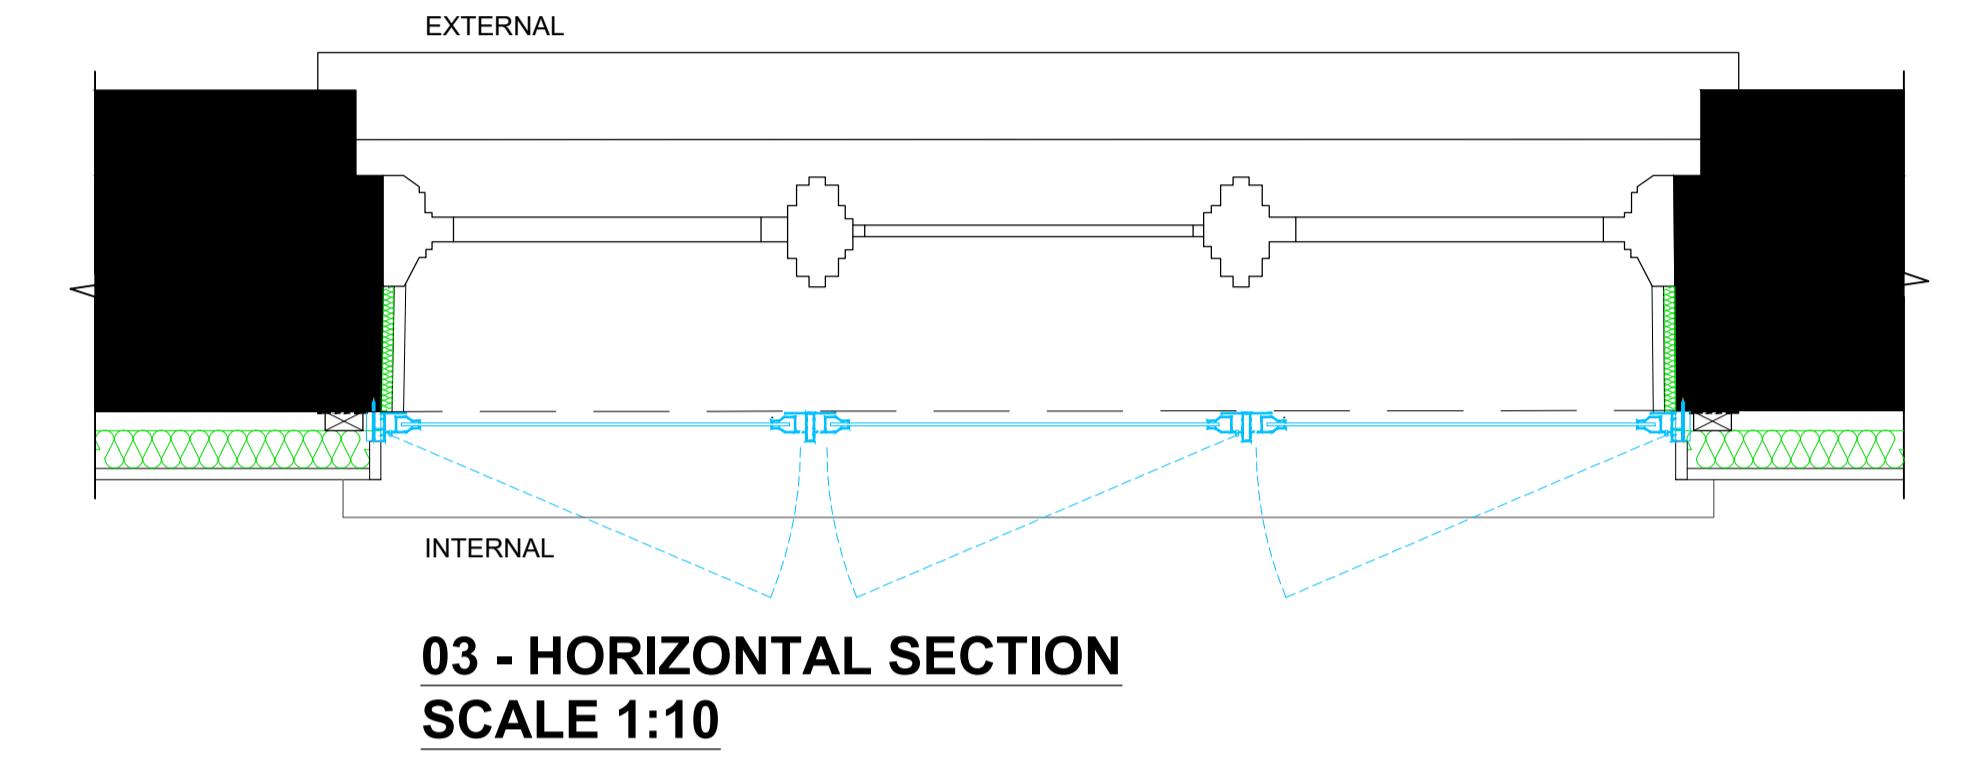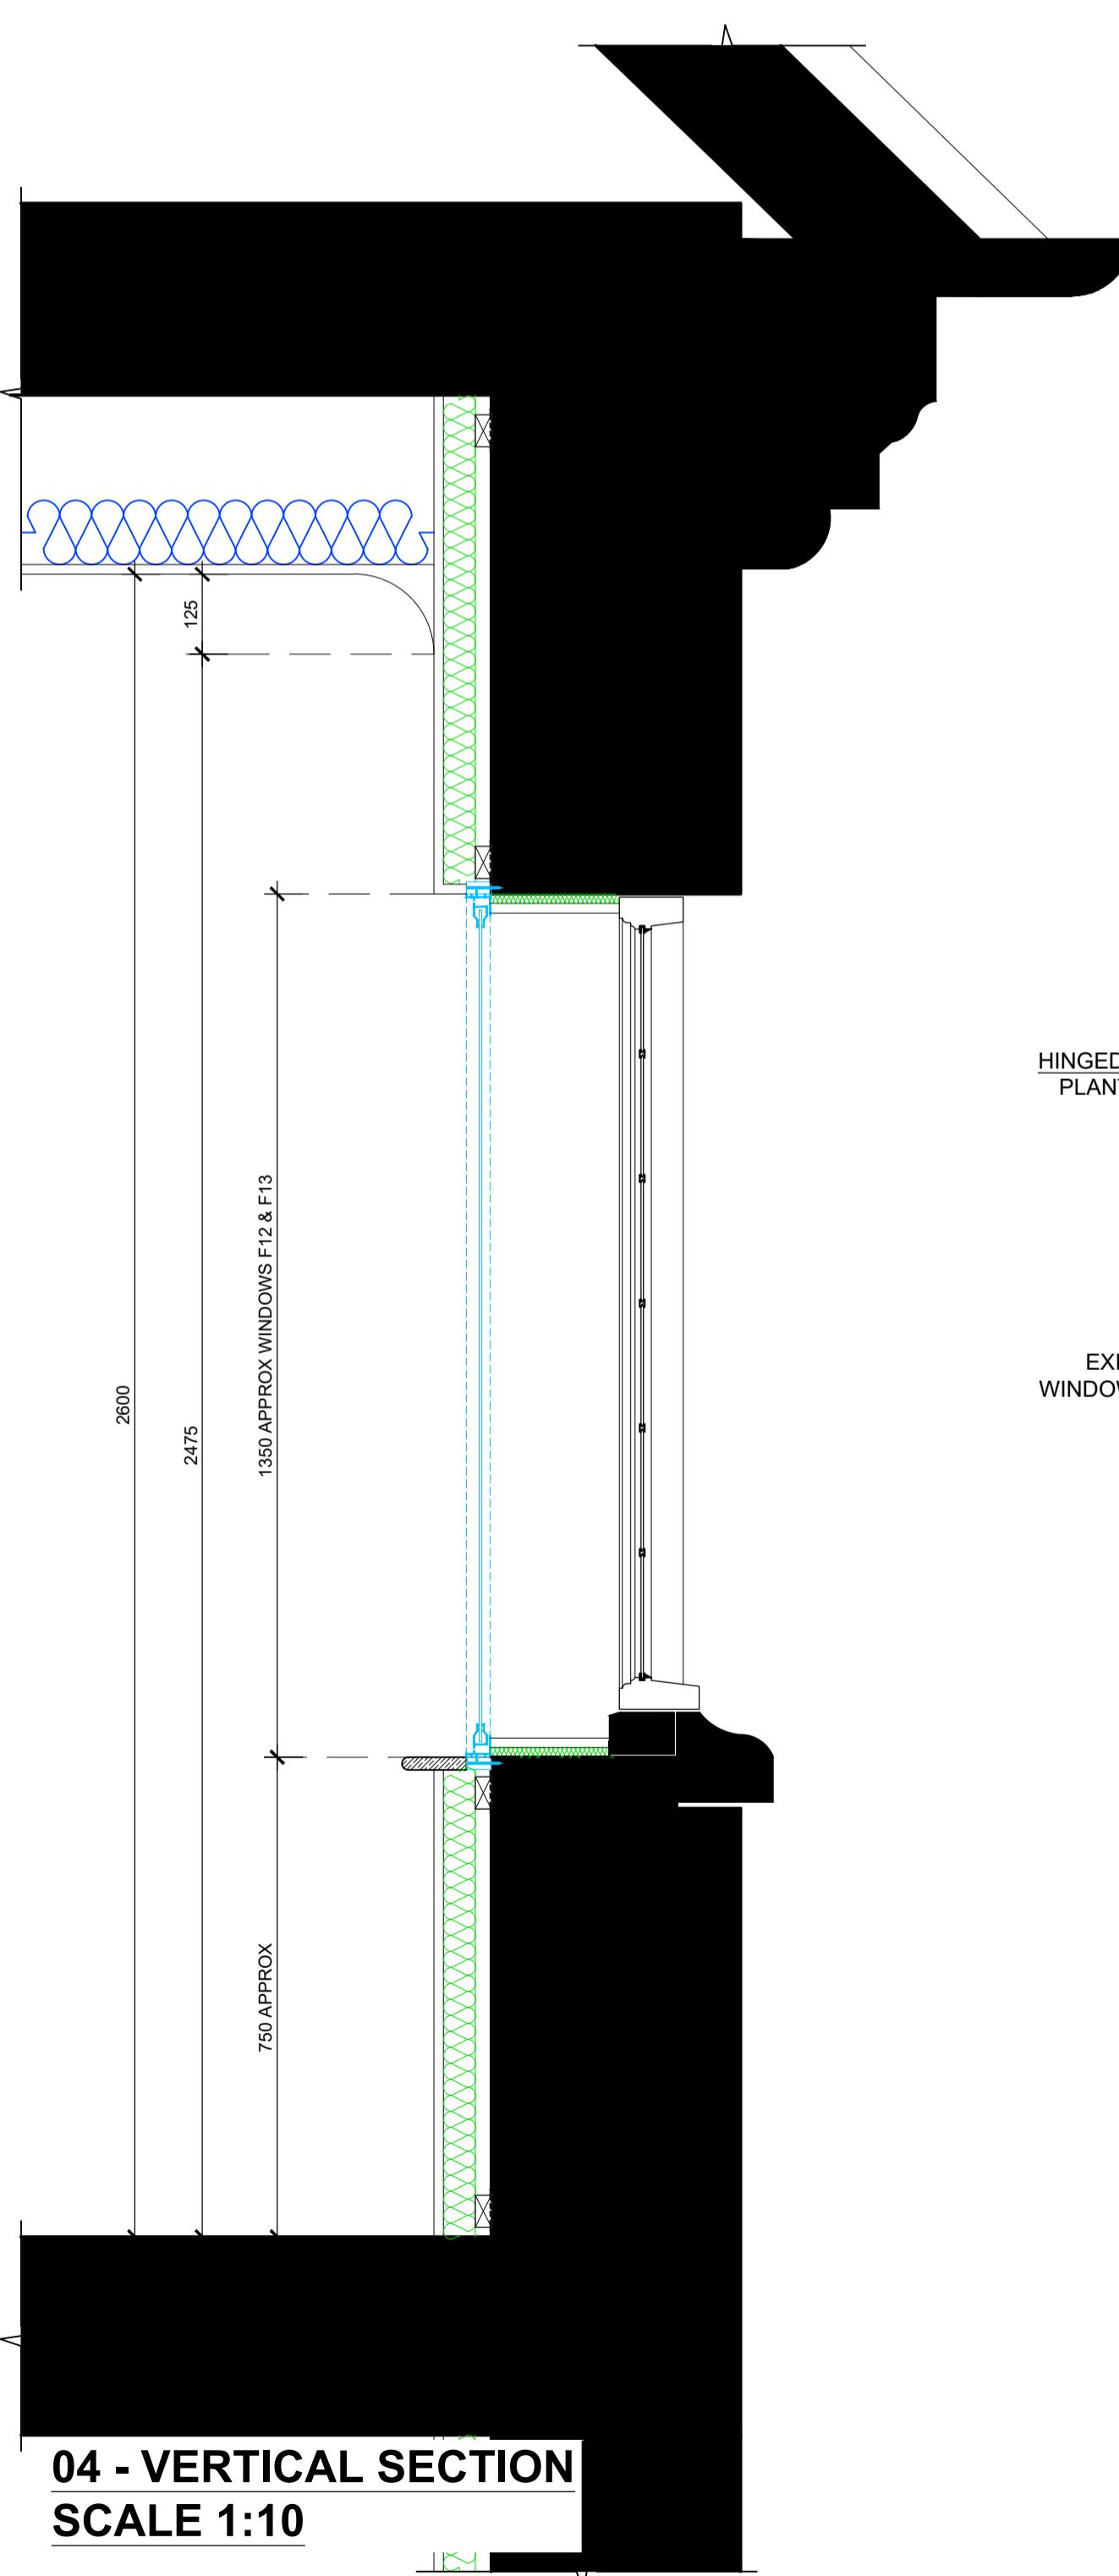

03 - HORIZONTAL SECTION
SCALE 1:10

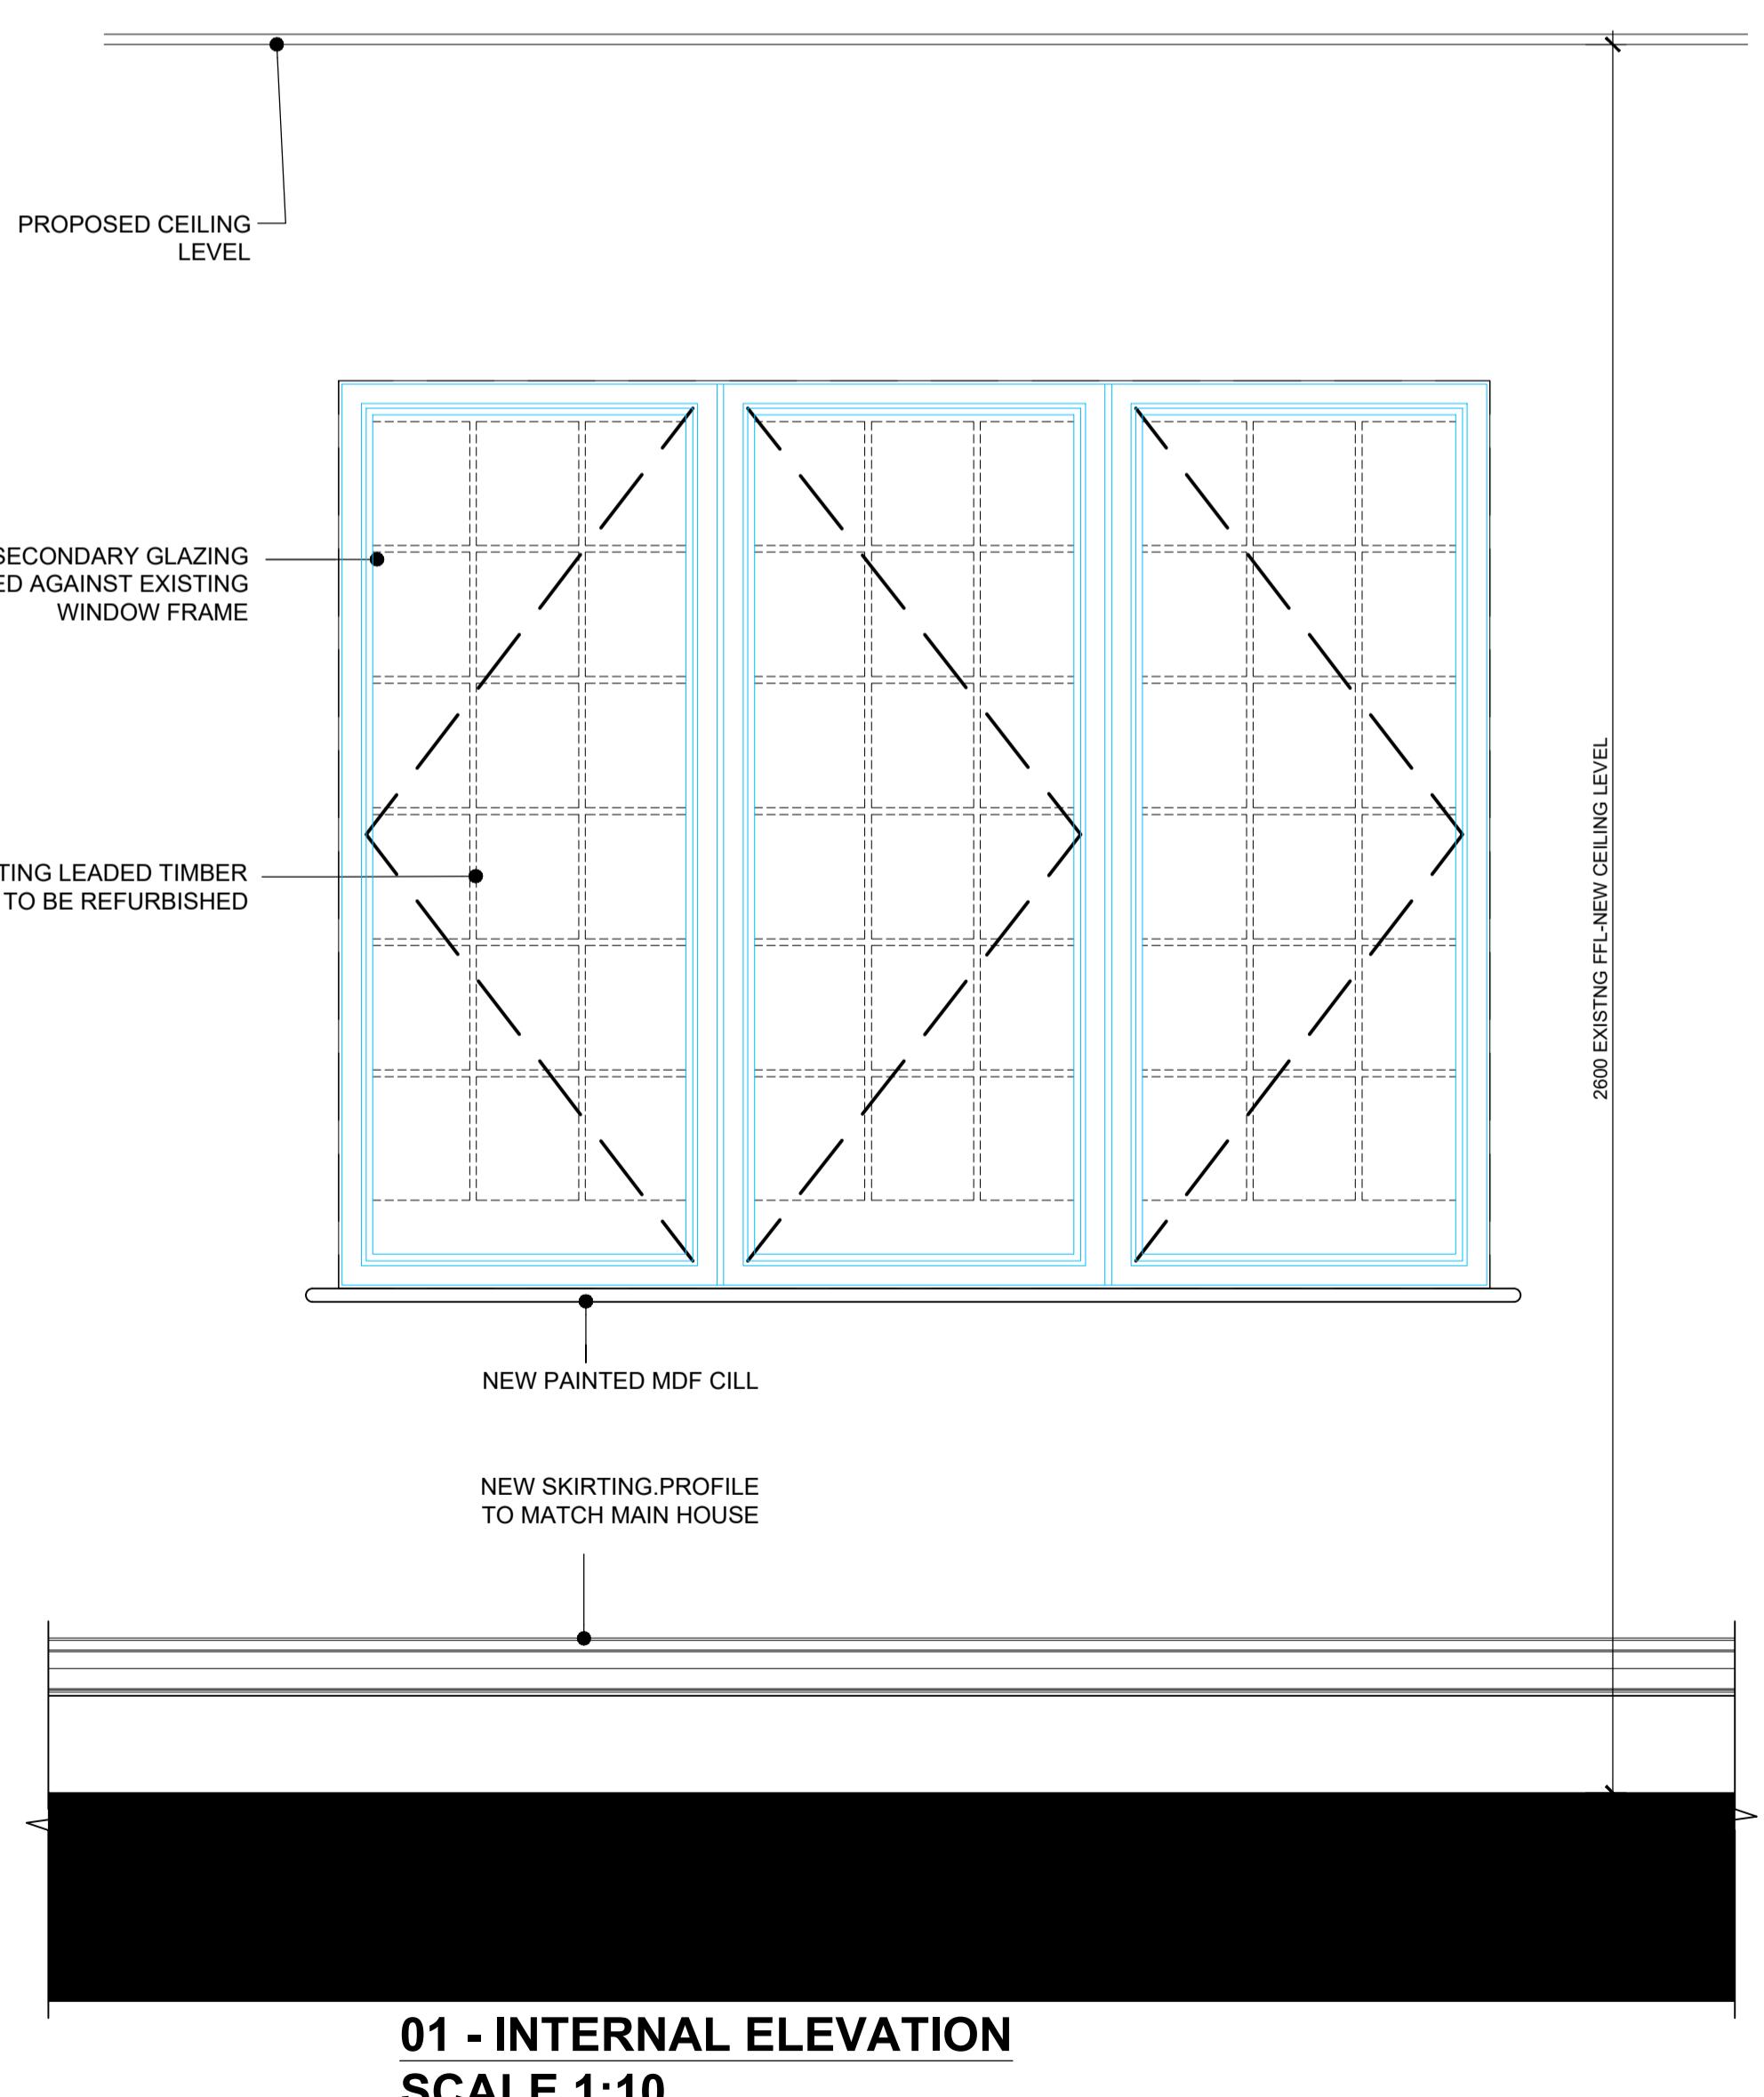

01 - INTERNAL ELEVATION
SCALE 1:10

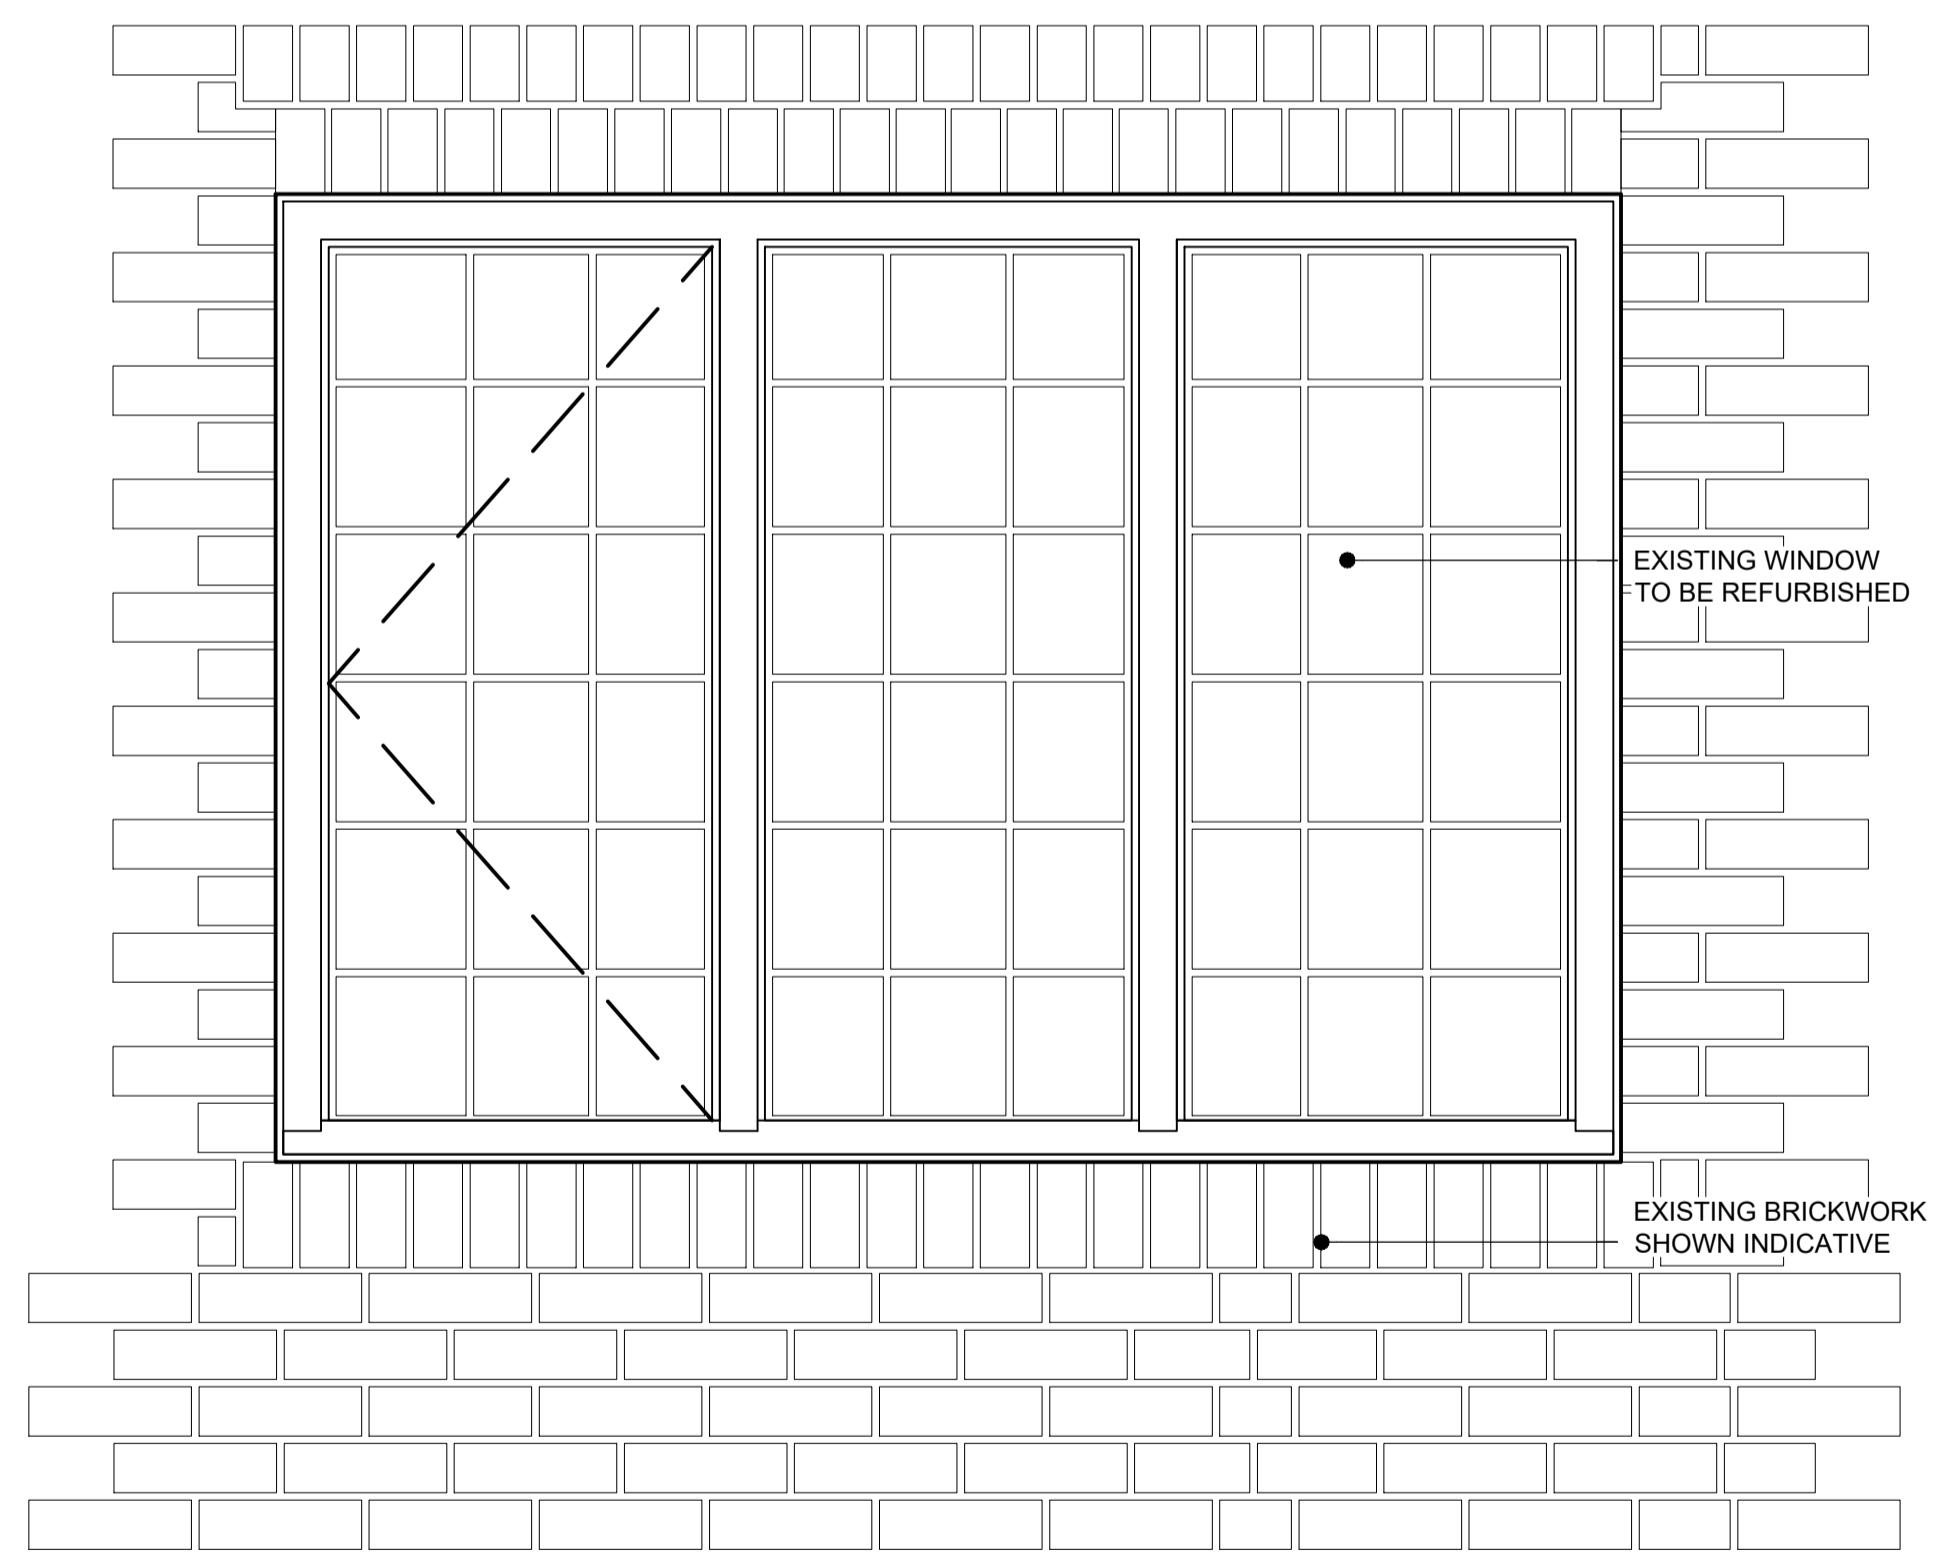

02 - EXTERNAL ELEVATION
SCALE 1:10

Rev	Date	Detail	Drw	Chk
C1	29.08.25	CONSTRUCTION ISSUE	RS	CH
0	200mm	400mm	600mm	800mm
0	1m			
100mm				
SCALE 1:10				
Status CONSTRUCTION				
 ASCOT DESIGN Timeless architecture				
HEAD OFFICE		MANCHESTER		
Ashurst Manor, Ashurst Park, Church Lane, Sunninghill, Ascot, SL5 7DQ		No. 1 Booths Park, Chelford Road, Knutford, WA16 8GS		
Tel: 01625 299 330		Tel: 01565 756 147		
LONDON 29 Farm Street, Mayfair, London, W1J 5RL				
Email: info@ascotdesign.com www.ascotdesign.com				
				
Client MR STEVE HICKS				
Project Title THE MOAT HOUSE, BIGGS LANE, ARBORFIELD, WOKINGHAM RG29LN				
Drawing Title EXISTING WINDOW AND SECONDARY GLAZING DETAILS SHEET 11				
Scale 1:10@ A1		Date JUN 2025	Drawn RJS	Rev C1
Job N° 25-J4803		Drawing N°. 16-016		
The Copyright in this document and design is confidential to and the property of Ascot Design Limited.				