




PROPOSED FRONT ELEVATION

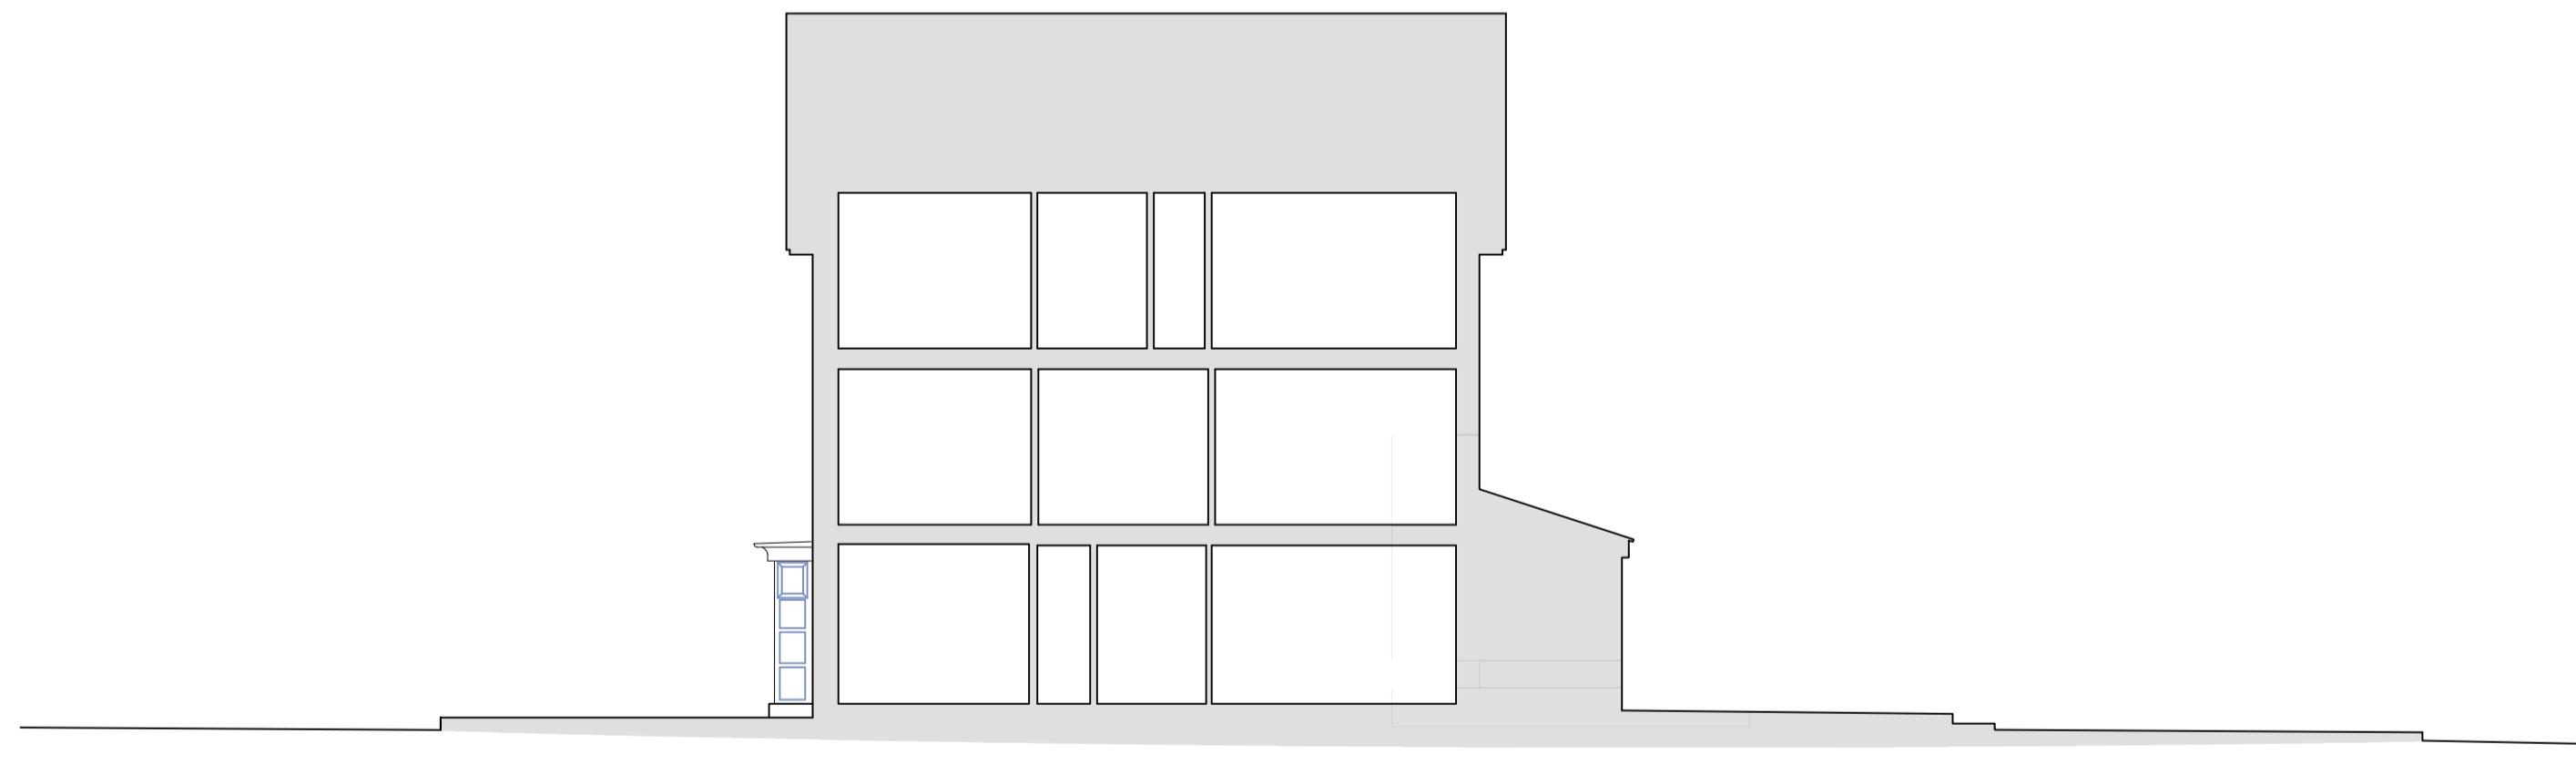

PROPOSED SIDE ELEVATION



PROPOSED SIDE ELEVATION



PROPOSED REAR ELEVATION

PROPOSED  
ELEVATIONS

1:100 @ A1  
JAN 2026  
25073.PD-08  
MJ

HAC DESIGNS LTD  
10 BEECH COURT  
WOKINGHAM ROAD  
HURST  
RG10 0RQ

info@hac-designs.co.uk  
www.hac-designs.co.uk



NOTES:  
1. CONTRACTOR MUST CHECK DIMENSIONS ON-SITE PRIOR TO COMMENCEMENT OF WORKS.  
2. ANY DISPARAGES OR UNCERTAINTIES MUST BE NOTED TO THE PRINCIPAL DESIGNER.  
3. DRAWINGS ARE THE PROPERTY OF THE DESIGNER AND MUST NOT BE COPIED OR REPRODUCED.  
4. ALL DRAWINGS ARE TO BE PLAN-CHECKED BY THE LOCAL AUTHORITY, OR AN ALLOCATED INDEPENDENT BUILDING CONTROL SURVEYOR.  
5. ALL UNPRINTED DRAWINGS ARE THE PROPERTY OF THE DESIGNER.  
6. ANY UNPRINTED USAGE OR REPRODUCTION OF HAC DESIGNS LTD DRAWINGS ARE SUBJECT TO INTELLECTUAL PROPERTY AND COPYRIGHT  
LAWS AND MUST BE APPROVED BY PRIOR WRITTEN CONSENT.  
7. DRAWINGS ARE TO BE APPROVED BY A CERTIFIED STRUCTURAL ENGINEER THAT HAS PROVIDED SUPPORTIVE  
CALCULATIONS TO BE APPROVED BY THE LOCAL AUTHORITY BEFORE INSTALLATION.  
8. NON-SPECIFIED MATERIALS MUST BE CONSULTED AND APPROVED BY ALL RELEVANT PARTIES PRIOR TO INSTALLATION.



SCALE: 1:100