




EAST ELEVATION

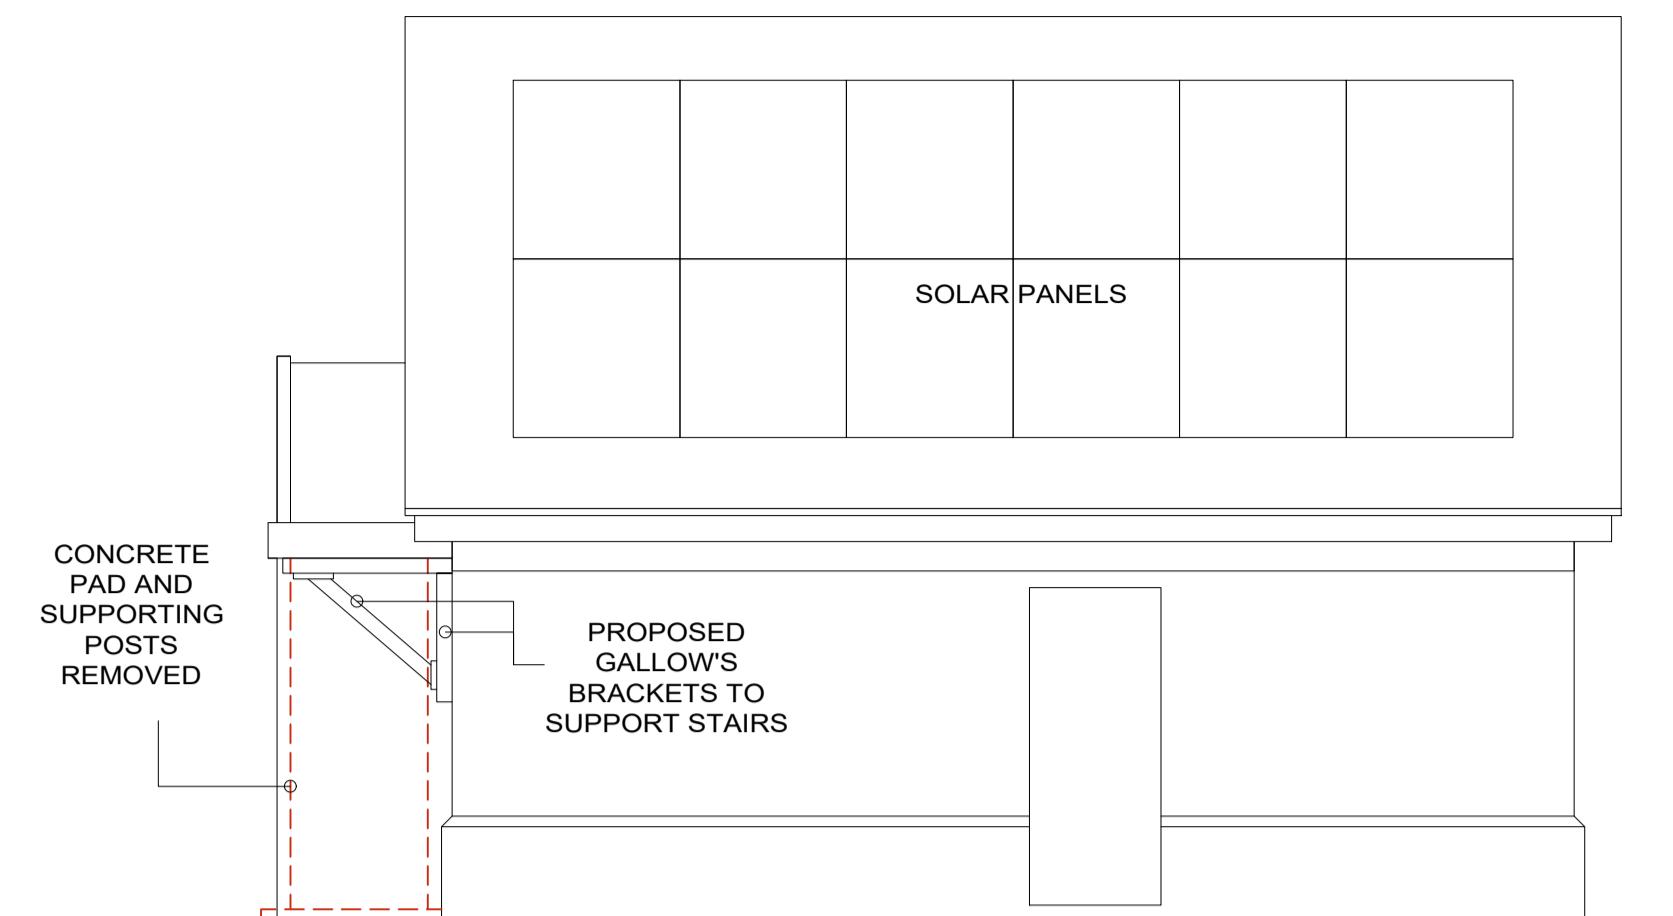

SOUTH ELEVATION

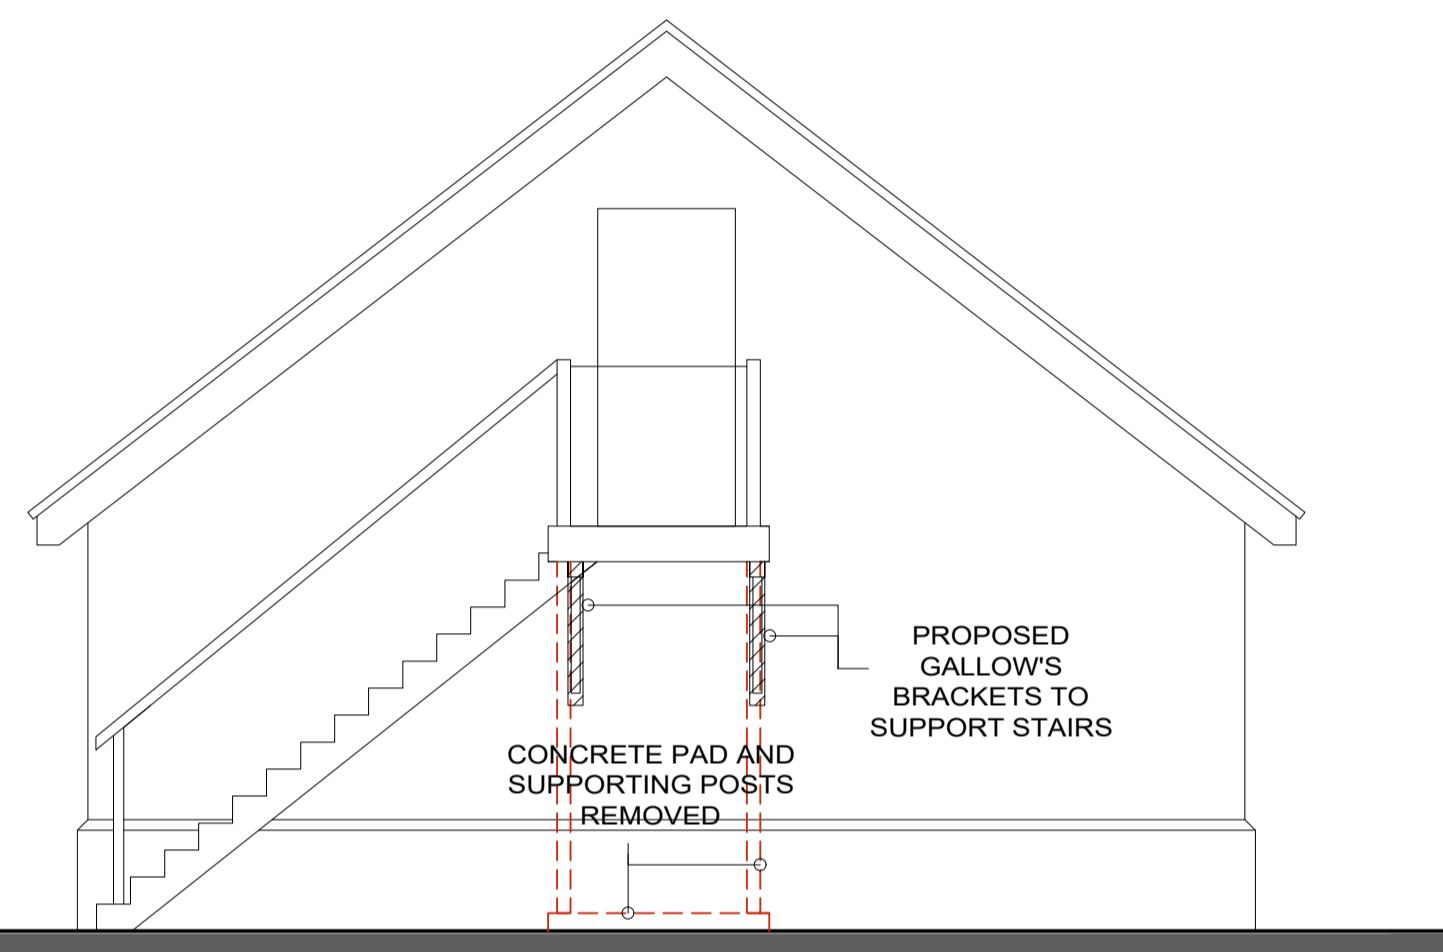


WEST ELEVATION

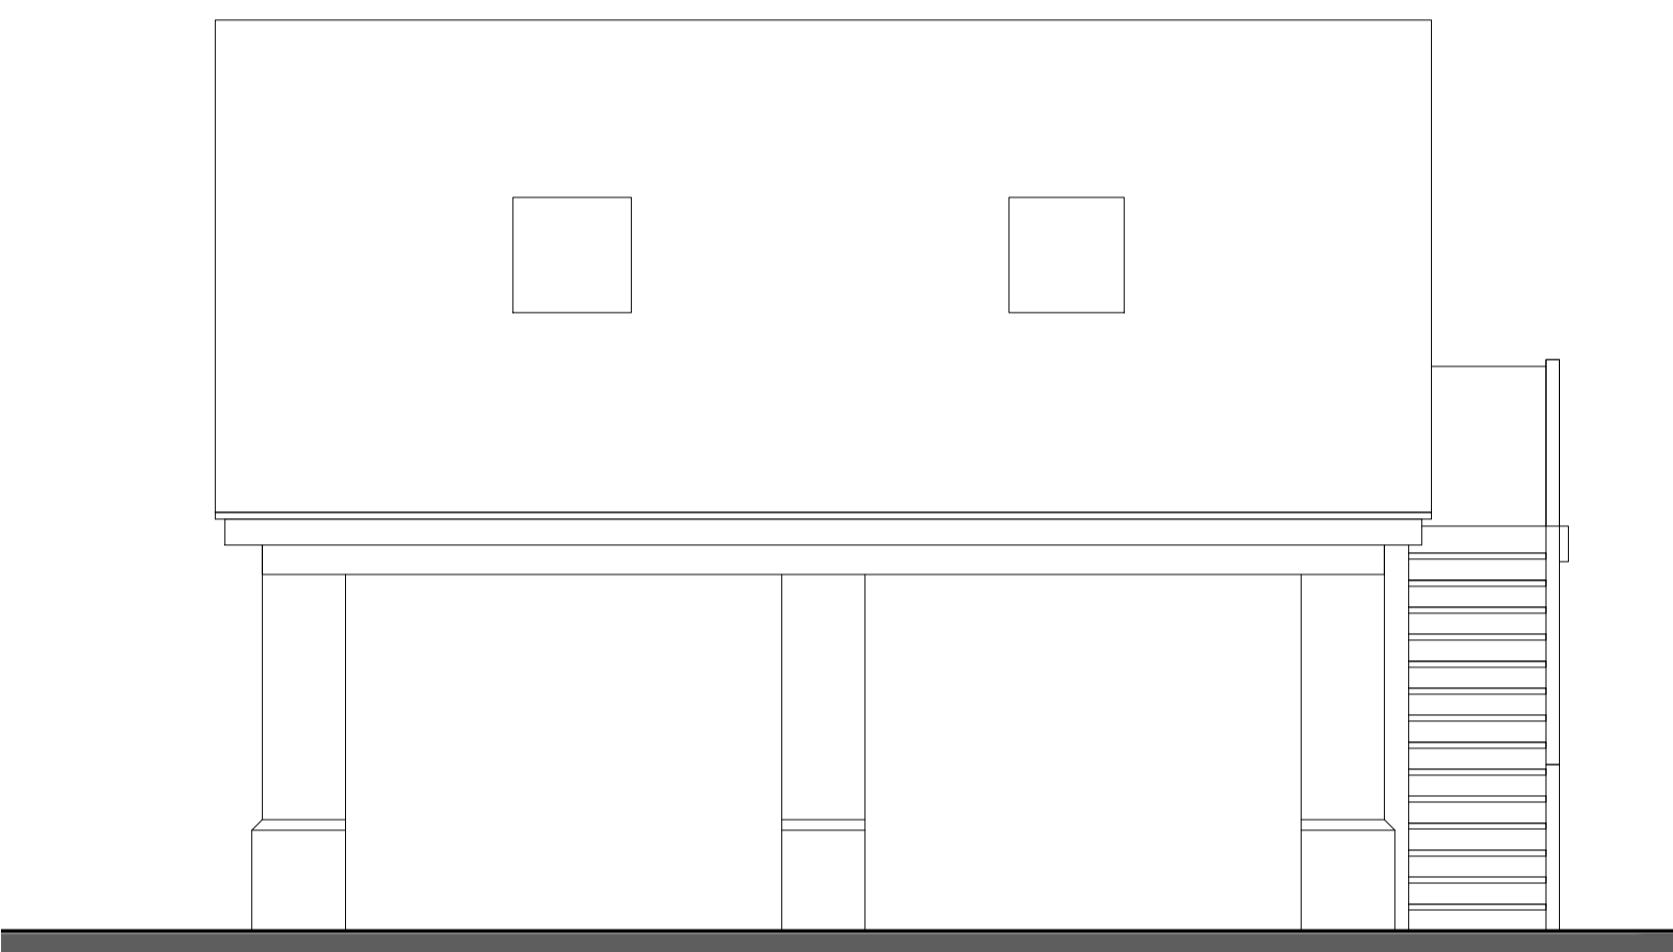


NORTH ELEVATION


1:50 scale Bar  
This Drawing has been produced for printing onto A1 size paper.  
If printing on A3 please use the scale below for reference.  
0m 0.25m 0.5m 1m 2m 4m

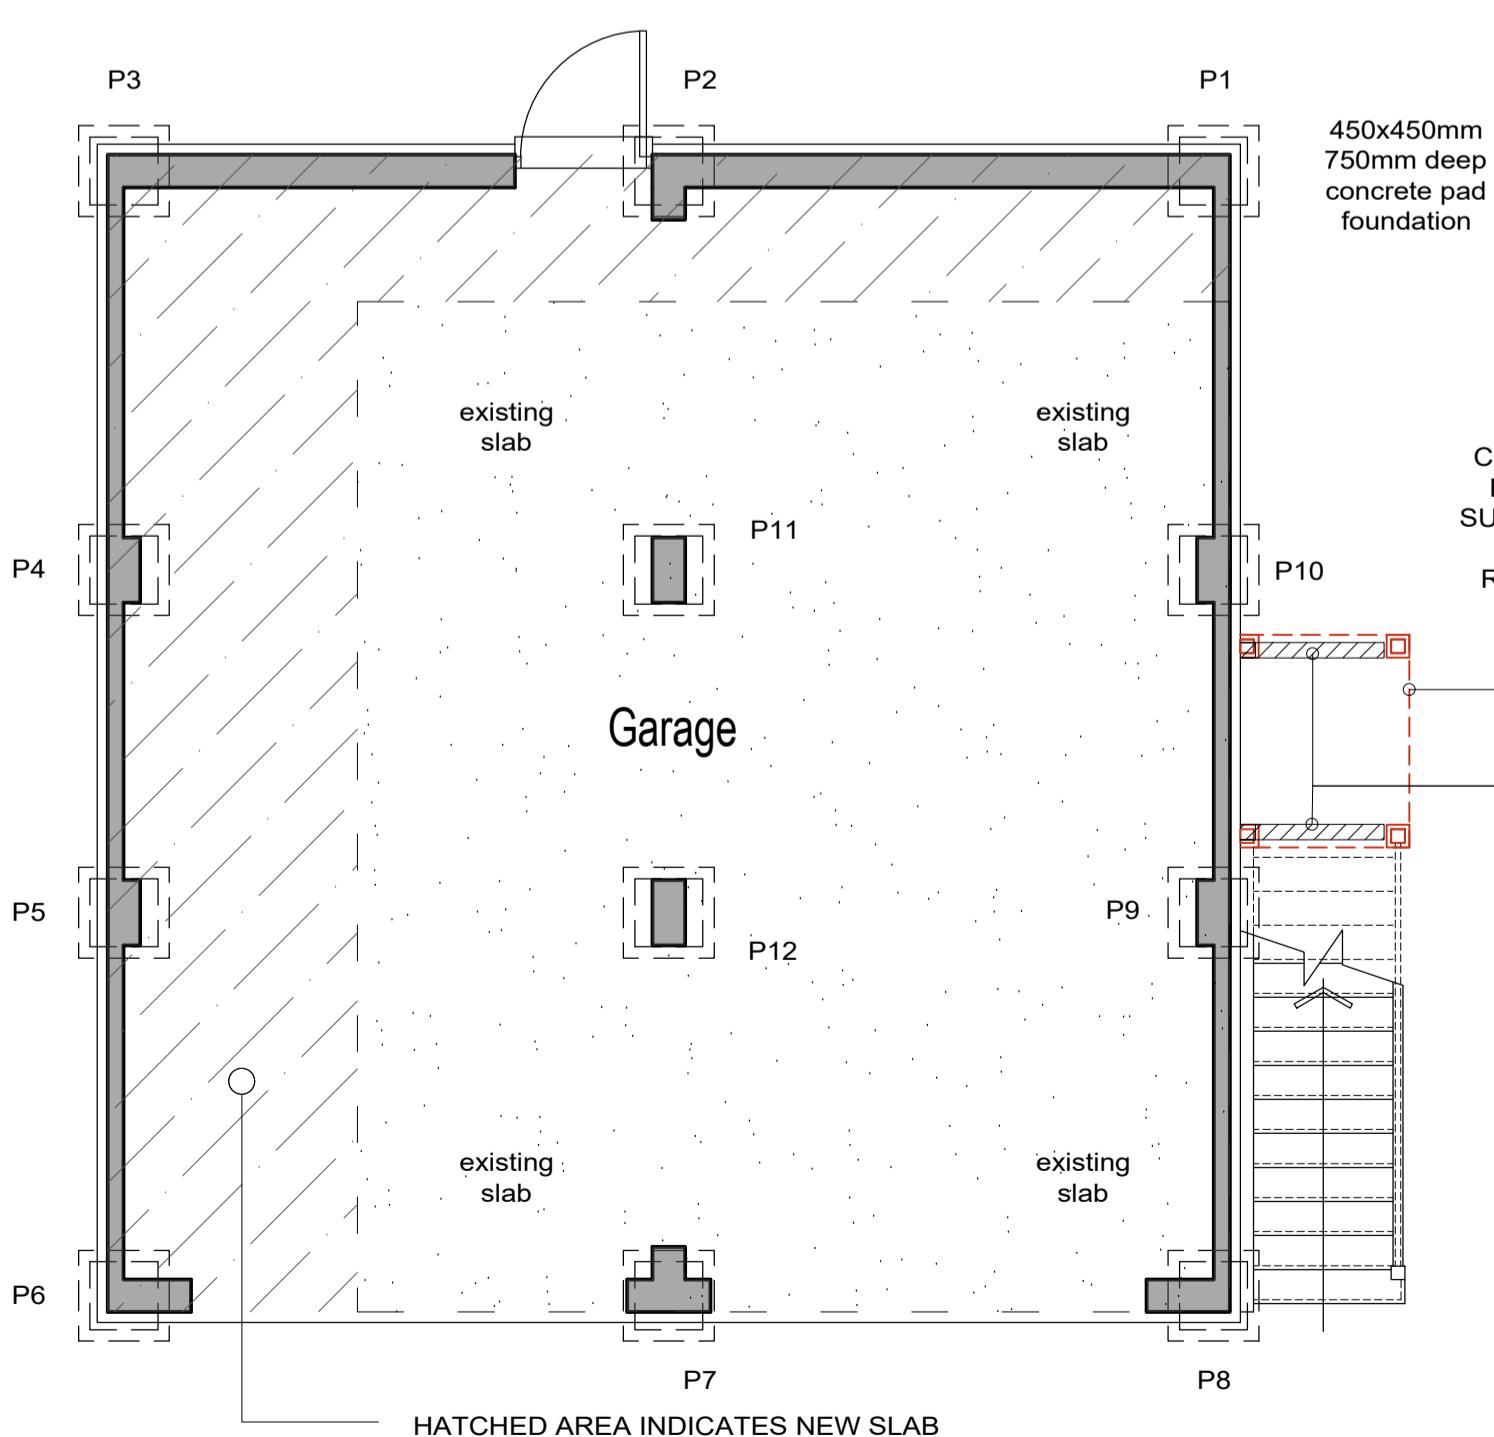

Proposed Garage Plan

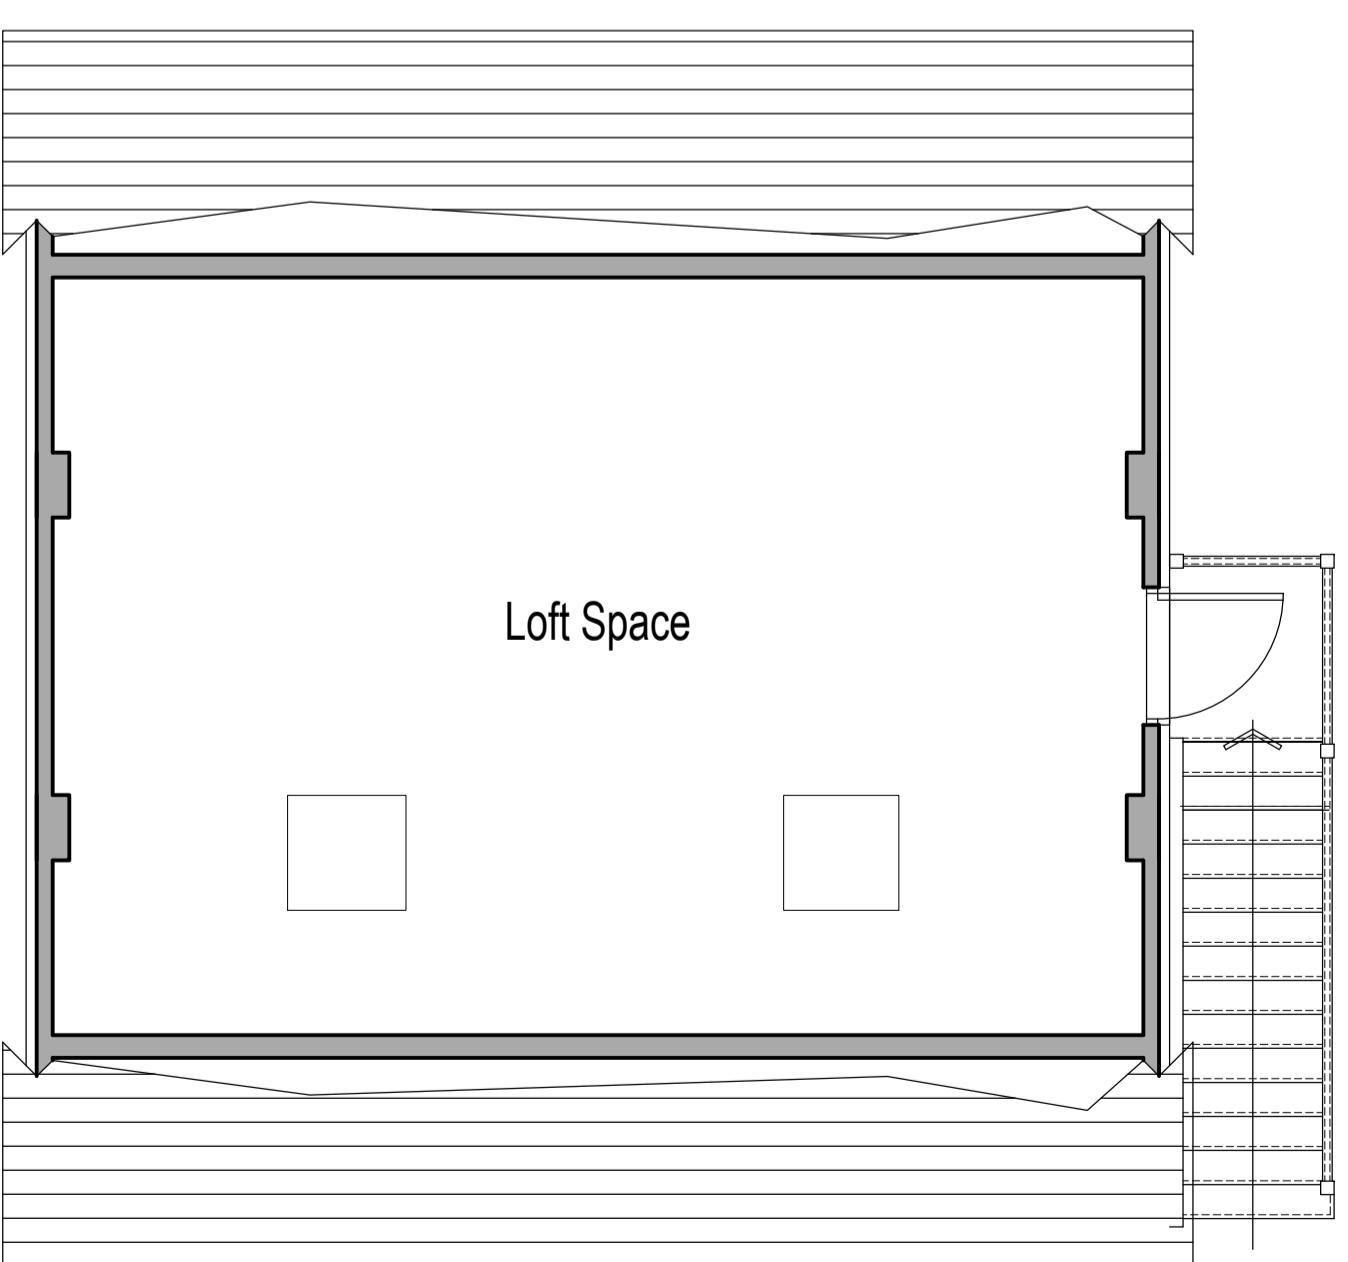

Proposed Loft Plan

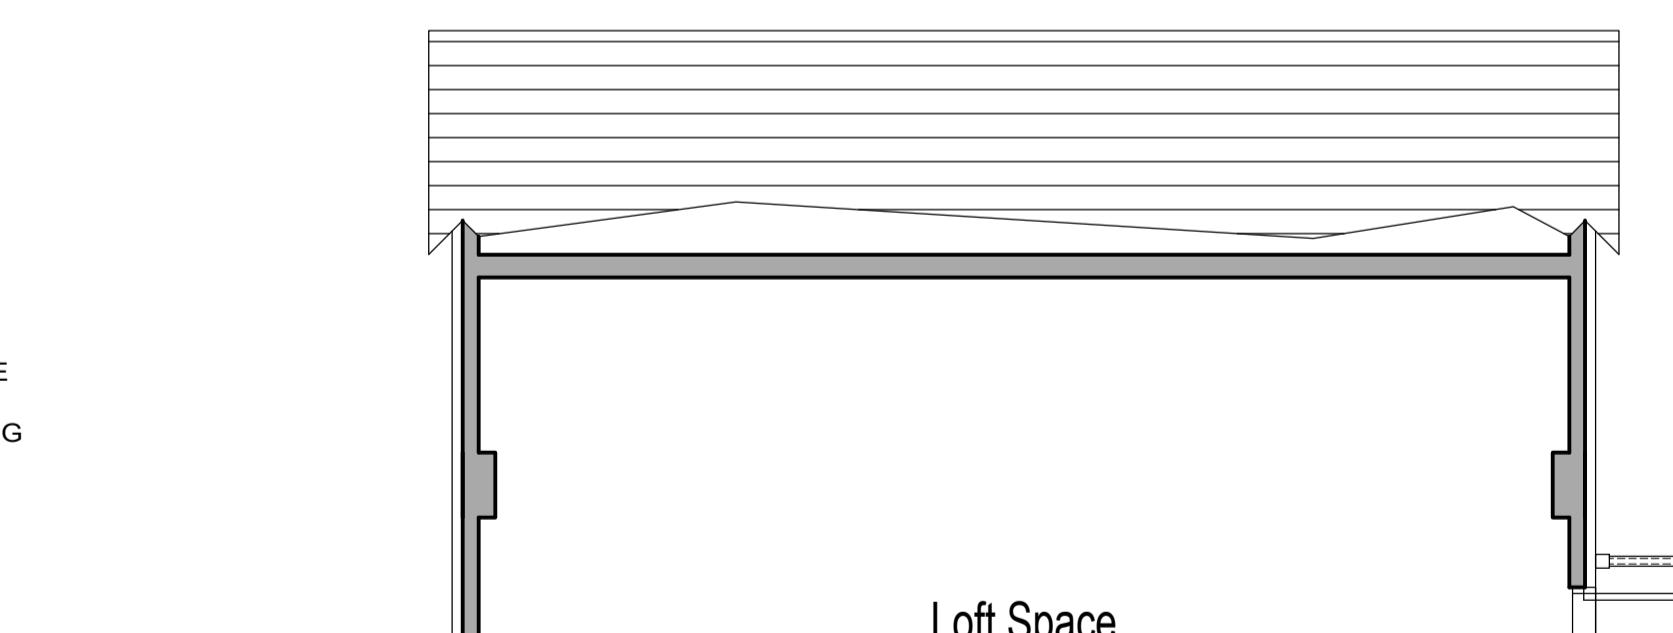

PROPOSED SITE PLAN

1:200 scale Bar  
This Drawing has been produced for printing onto A1 size paper.  
If printing on A3 please use the scale below for reference.  
0m 1m 2m 4m 8m 10m

A	notes, hatched area added, slab and posts to staircase removed, replaced with supporting wall brackets.	05-01-26
REV	COMMENTS	DATE

SHAUN TANNER  
ARCHITECTURE & PLANNING  
www.sttarchitecture.co.uk studio@sttarchitecture.co.uk 0118 989 0808  
CLIENT Mr M. Tongue  
PROJECT LONGMORE COTTAGE, PARK LANE,  
FINCHAMSTEAD, RG40 4PT  
DRAWING Proposed Garage - Site and other plans  
STATUS proposed  
SCALE 1:100 @ A1 DRAWN DN CHECKED NO 4003/301 REV A  
THIS DRAWING MUST NOT BE SCALED UNLESS ISSUED FOR PLANNING PURPOSES. ALL DIMENSIONS ARE TO BE VERIFIED PRIOR TO SETTING OUT.  
COMMENCING WORK, OR PRODUCTION OF FABRICATION DRAWINGS. REPORT ANY DISCREPANCIES TO THE SUPERVISING OFFICER IMMEDIATELY. ©