

PLEASE NOTE THAT THIS DRAWING IS NOT A CONSTRUCTION OR WORKING DRAWING AND HAS BEEN PRODUCED SOLELY FOR THE PURPOSES OF GAINING DEVELOPMENT CONTROL APPROVAL. CHRISTOPHER JAMES ARCHITECTURE TAKES NO RESPONSIBILITY FOR THEIR USE FOR ANY OTHER PURPOSE. ERRORS AND OMISSIONS TO BE REPORTED TO CHRISTOPHER JAMES ARCHITECTURE. THIS DRAWING IS COPYRIGHT

**PLANNING  
ISSUE**

**DRAWING KEY**




ROOT PROTECTION  
AREA



Ordnance Survey, (c) Crown Copyright 2024. All rights reserved. Licence number 100022432

Site Location Plan - 1:1250 @ A1

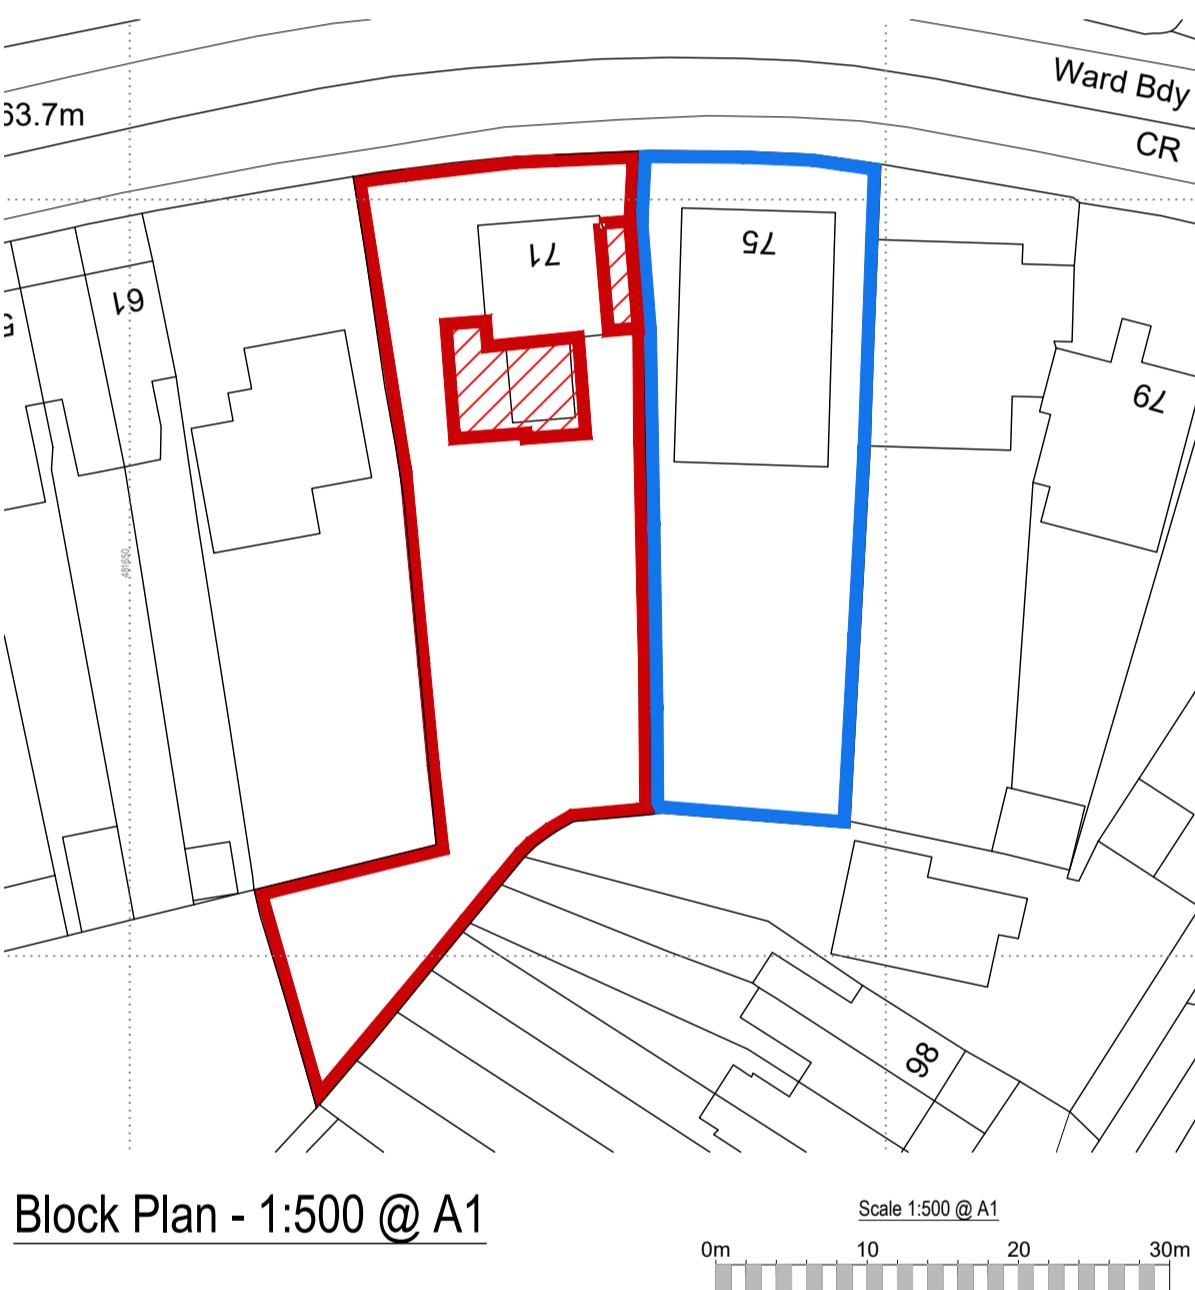

Block Plan - 1:500 @ A1

Existing Part Site Plan and Ground Floor Plan - 1:100 @ A1


71 London Road, Wokingham - Proposed Extensions and Associated Internal Alterations

Site Location Plan & Existing Site Plan

Scale as shown @ A1

Sept'24

350-1200-B

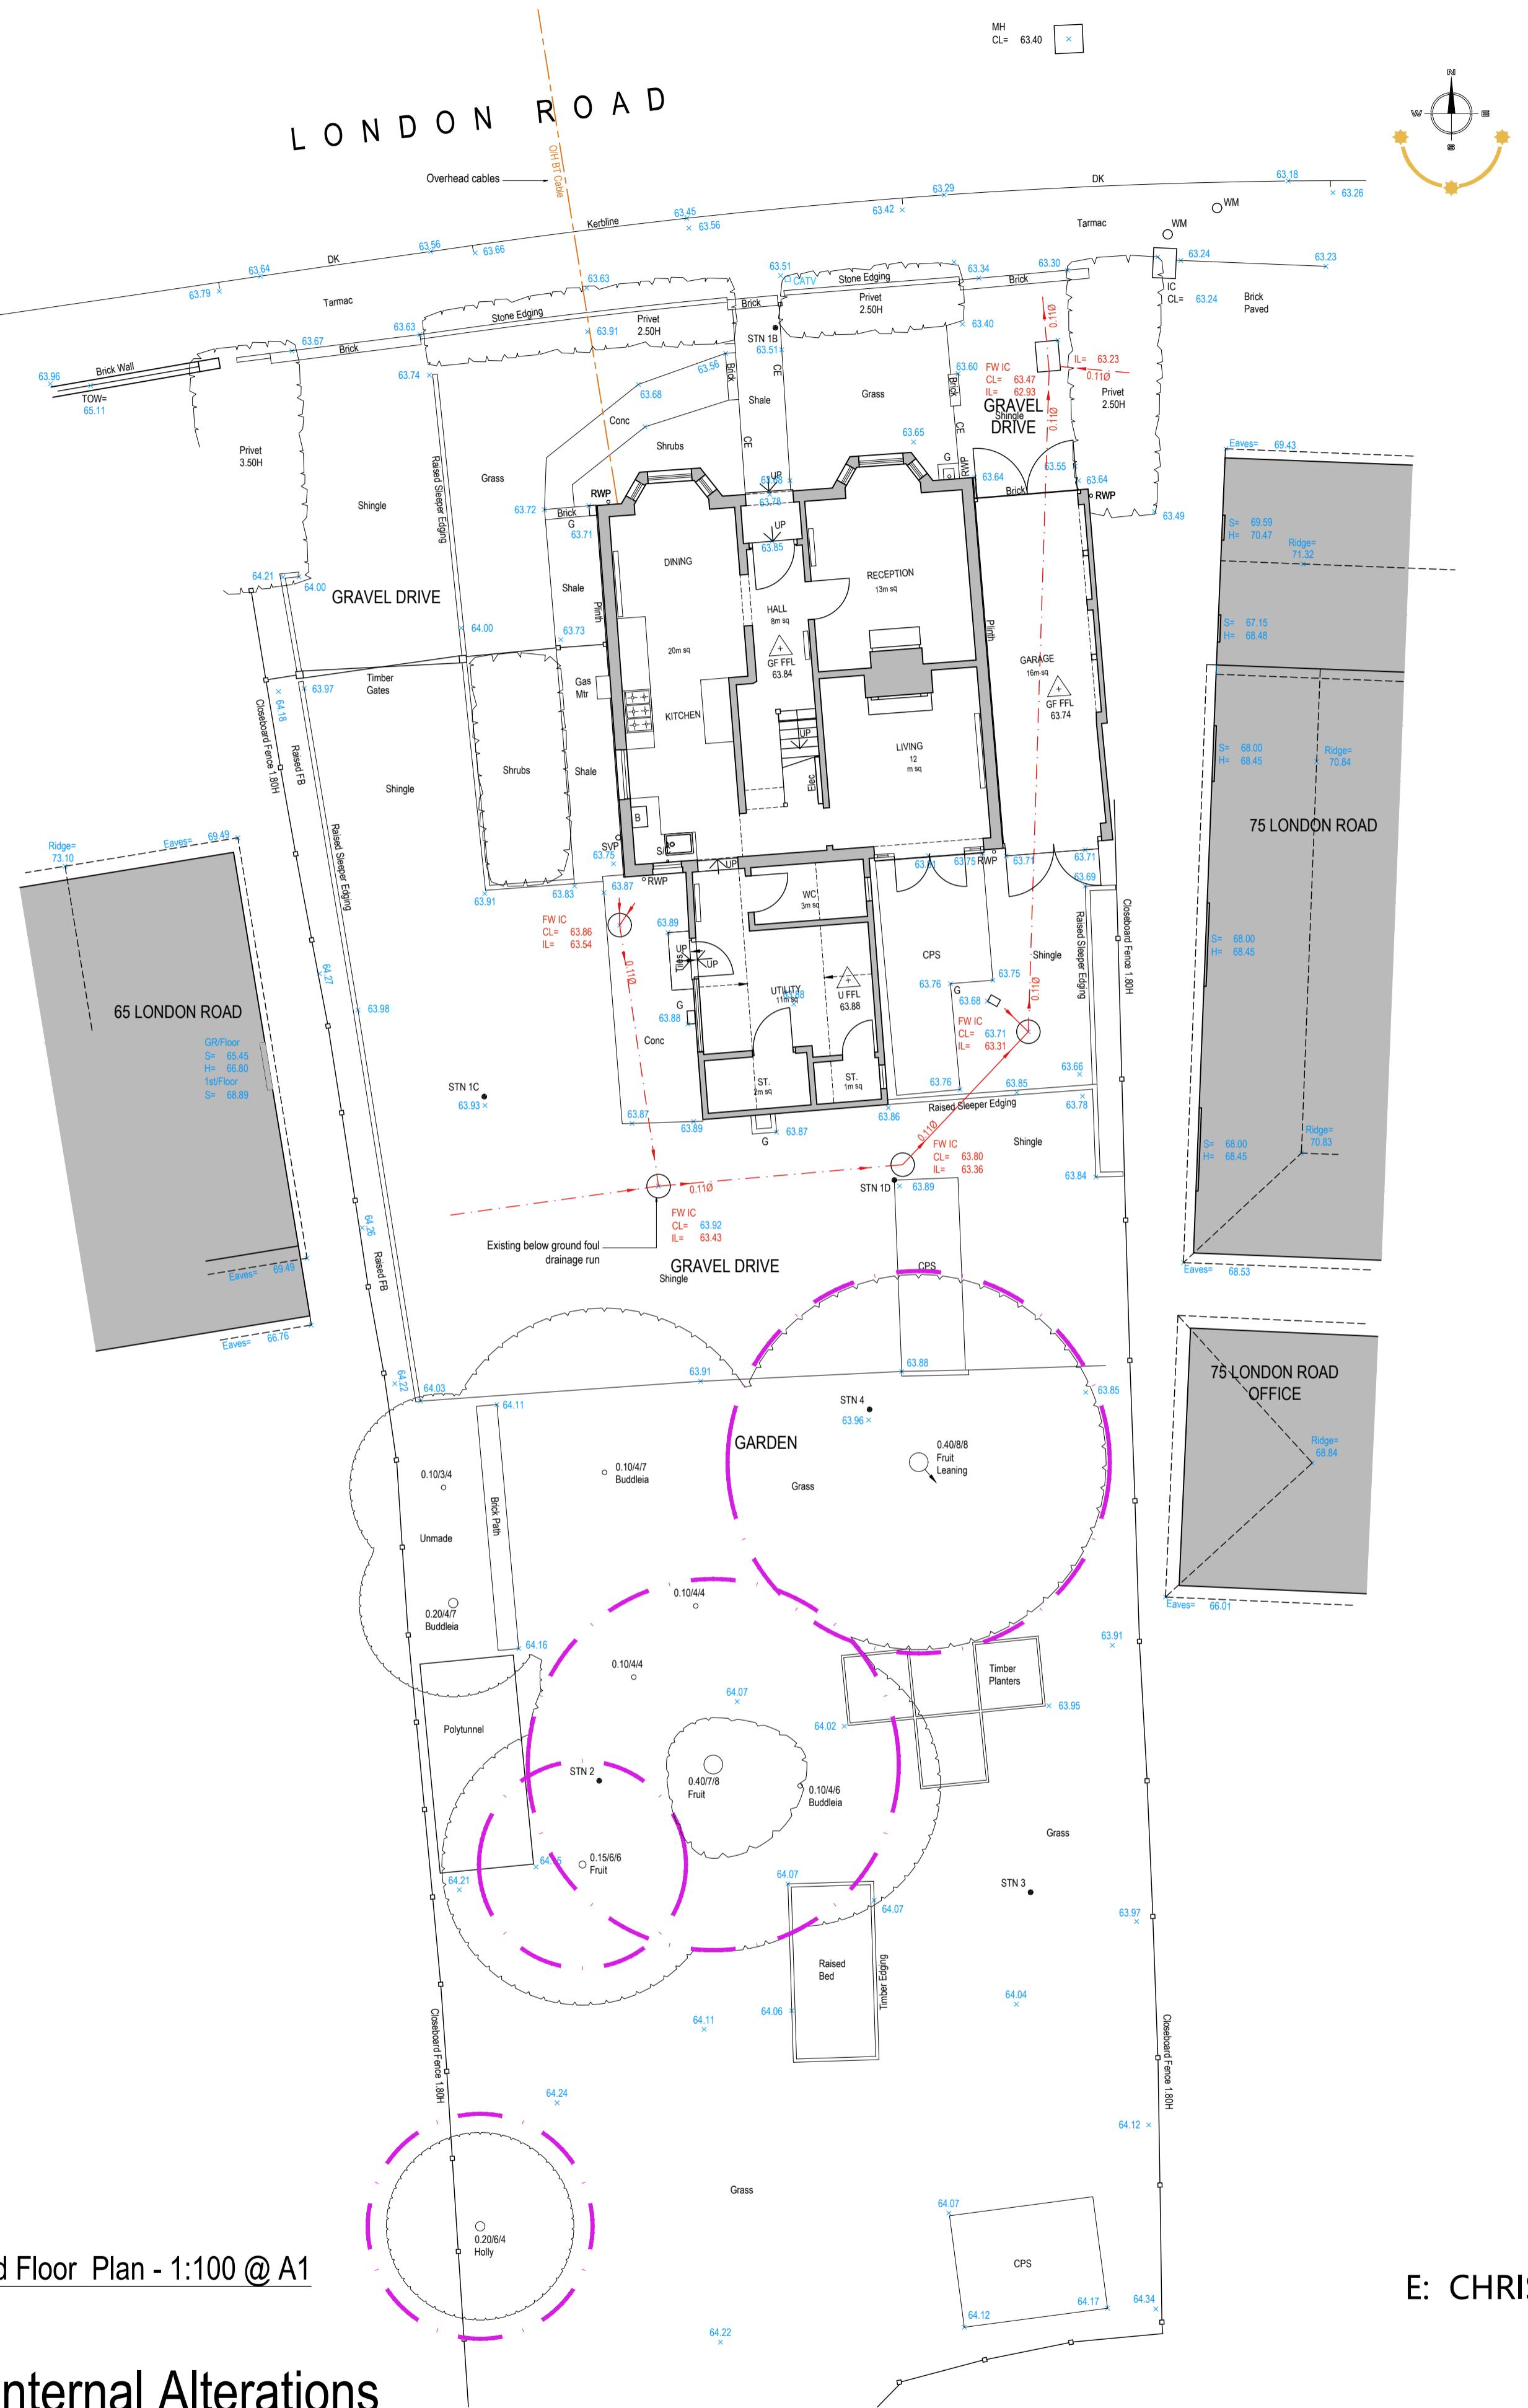

**CHRISTOPHER JAMES ARCHITECTURE**

27 Chaucer Way, Woosehill, Wokingham

Berkshire . RG41 3BG

T: 01189 797892 M: 07736039224

E: CHRIS@CHRISTOPHERJAMESARCHITECTURE.CO.UK