



PLEASE NOTE THAT THIS DRAWING IS NOT A CONSTRUCTION OR WORKING DRAWING AND HAS BEEN PRODUCED SOLELY FOR THE PURPOSES OF GAINING DEVELOPMENT CONTROL APPROVAL. CHRISTOPHER JAMES ARCHITECTURE TAKES NO RESPONSIBILITY FOR THEIR USE FOR ANY OTHER PURPOSE. ERRORS AND OMISSIONS TO BE REPORTED TO CHRISTOPHER JAMES ARCHITECTURE. THIS DRAWING IS COPYRIGHT


**PLANNING
ISSUE**

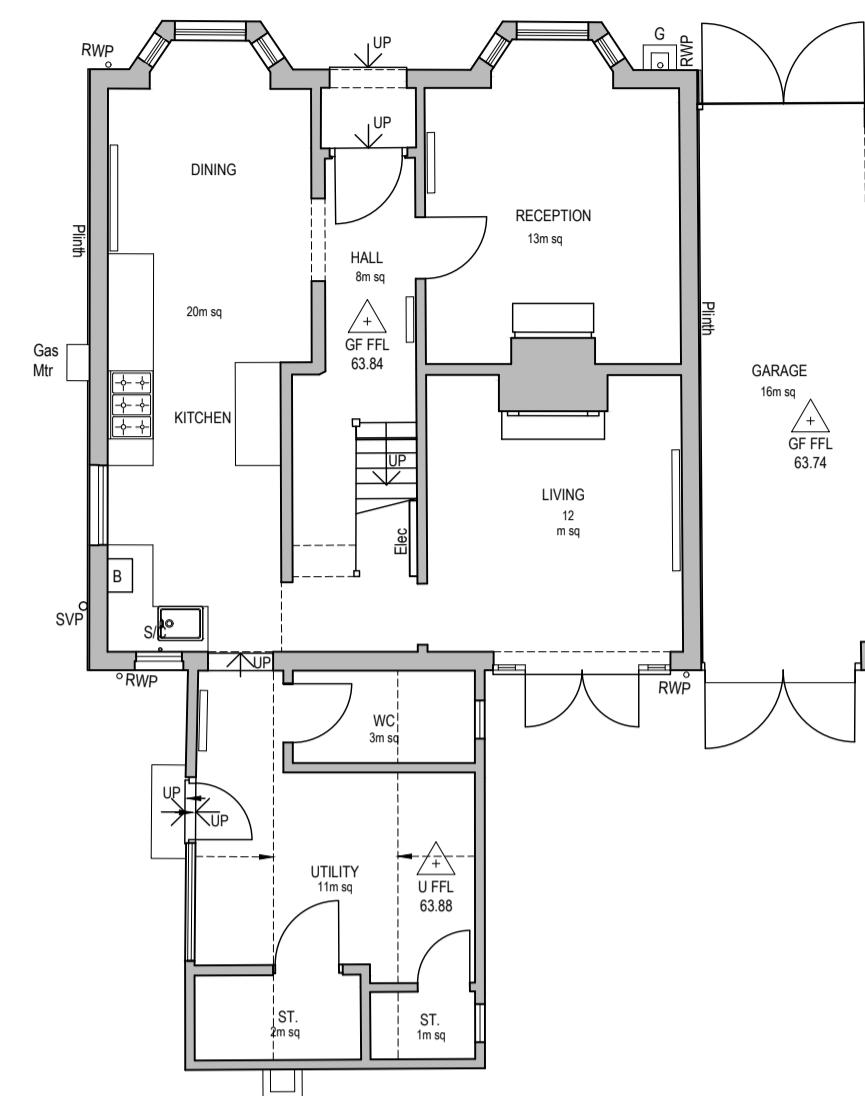


Existing Ground Floor Plan - 1:100 @ A1

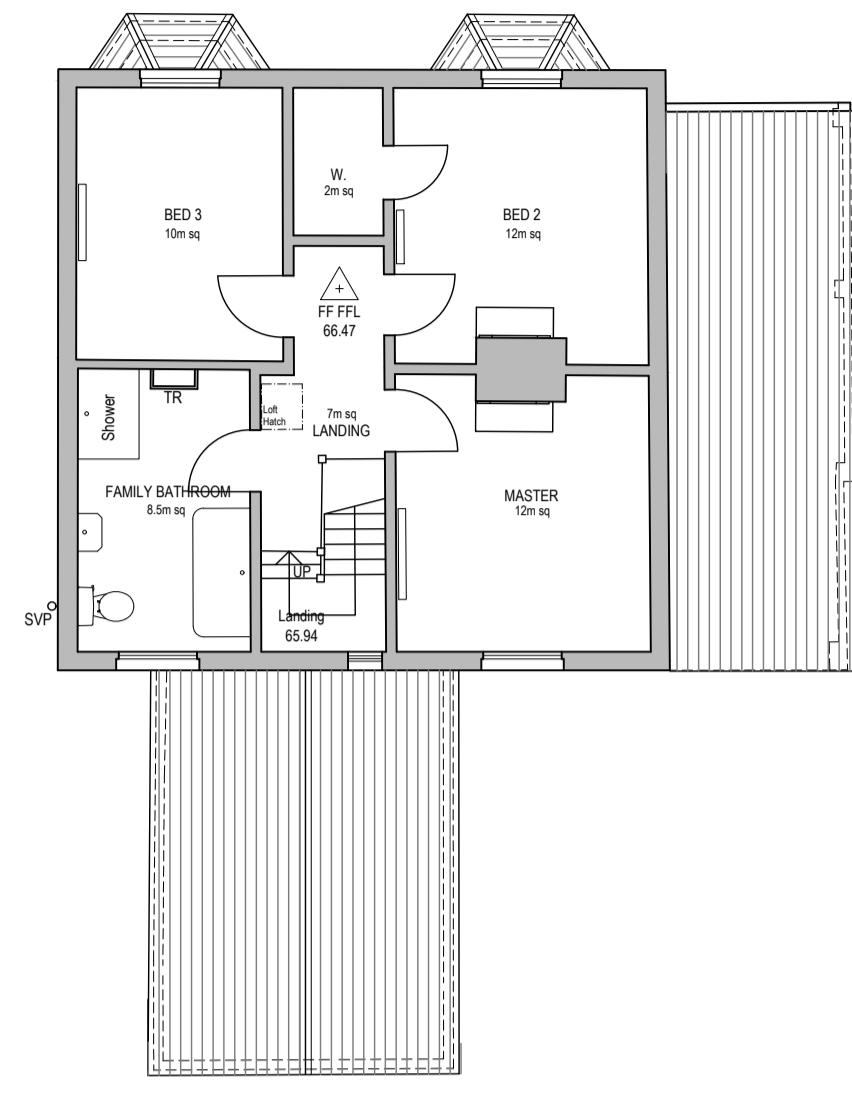


Existing First Floor Plan - 1:100 @ A1

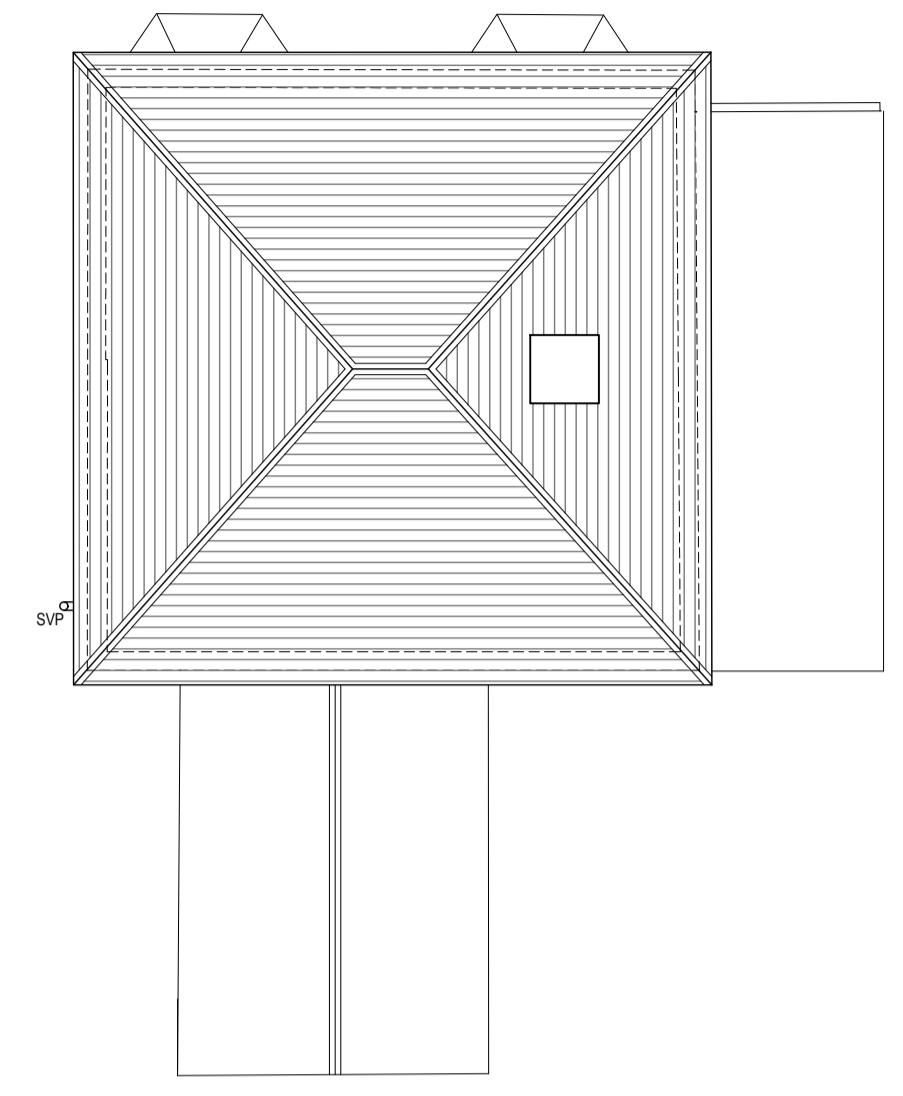

Existing Roof Plan - 1:100 @ A1

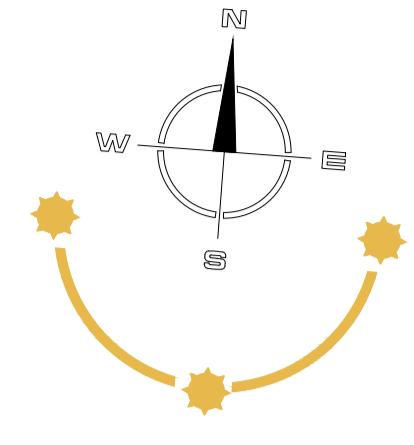

Existing Rear Elevation - 1:100 @ A1

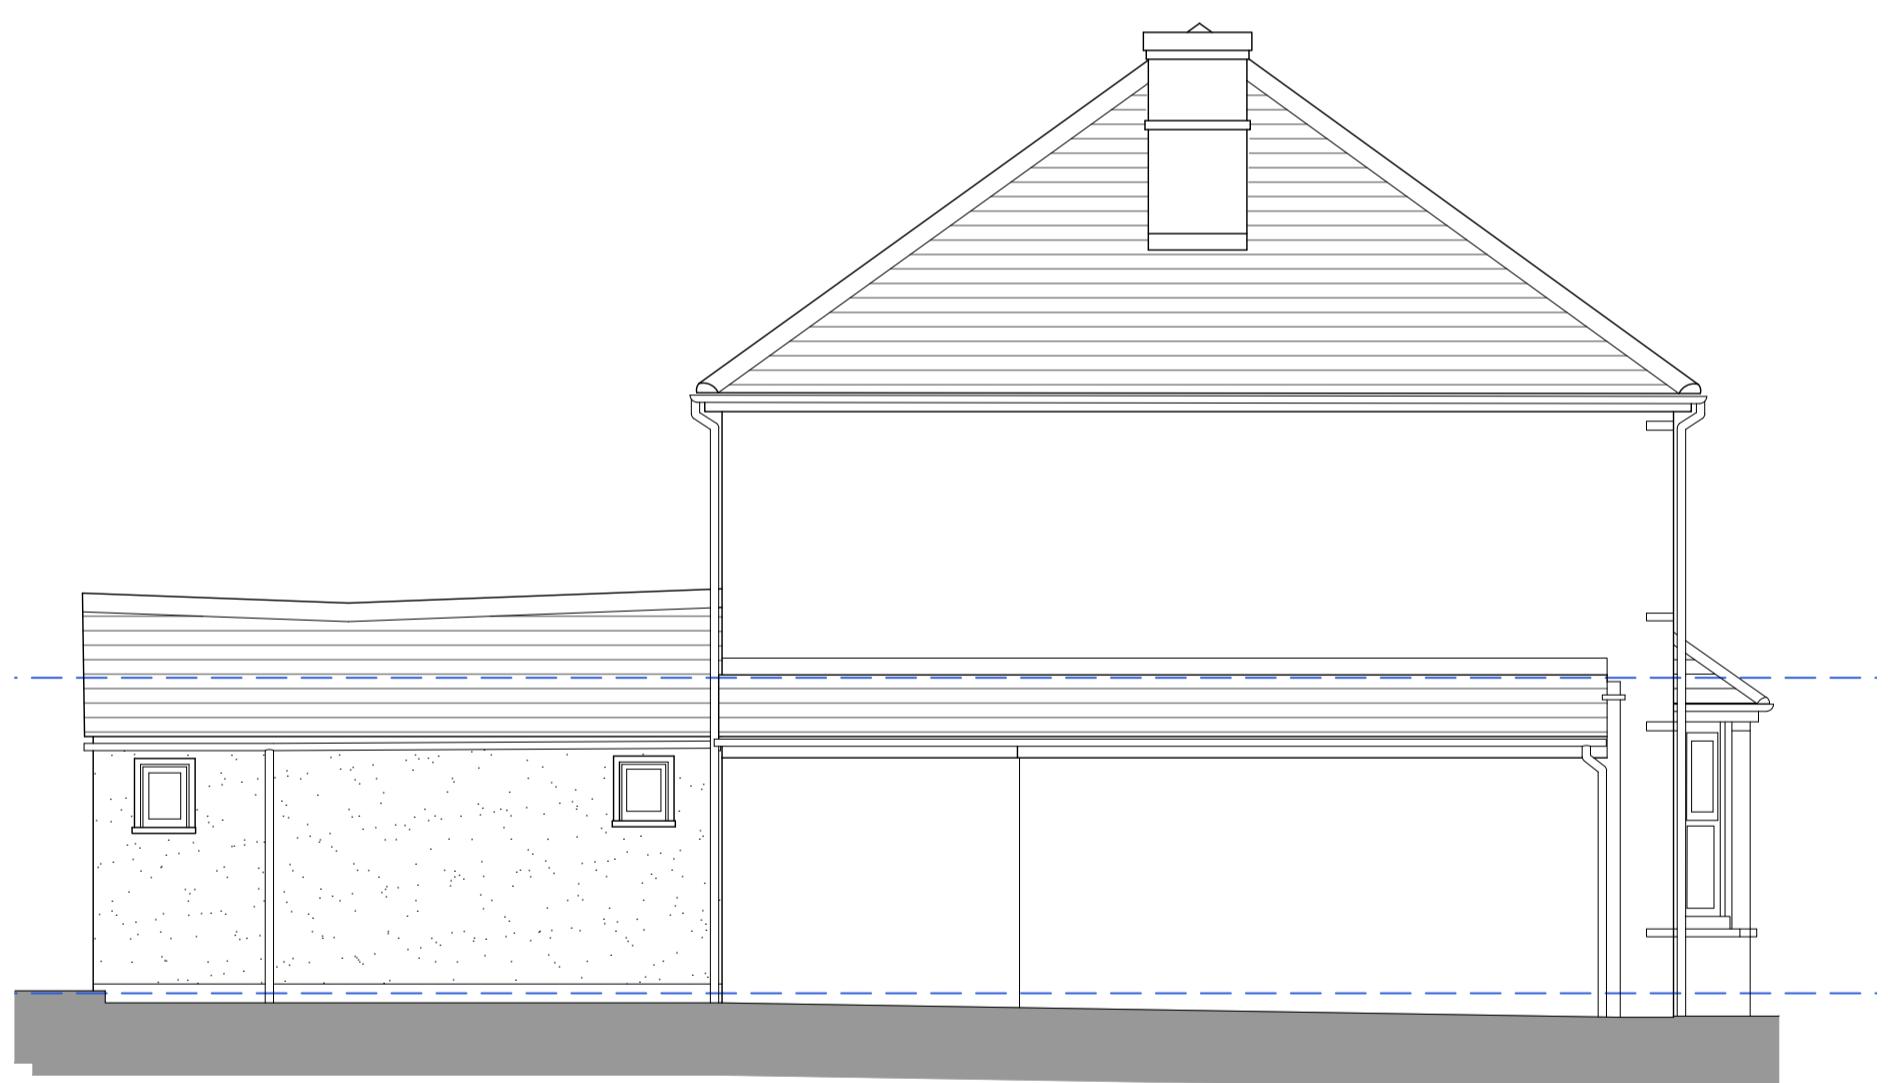

Existing Side Elevation - 1:100 @ A1

Scale 1:100 @ A1
0 m 5 m 10 m

CHRISTOPHER JAMES ARCHITECTURE
27 Chaucer Way, Woosehill, Wokingham
Berkshire . RG41 3BG
T: 01189 797892 M: 07736039224
E: CHRIS@CHRISTOPHERJAMESARCHITECTURE.CO.UK

71 London Road, Wokingham - Proposed Extensions and Associated Internal Alterations

Existing Plans and Elevations

Scale as shown @ A1

Sept'24

350-1202

cj CHRISTOPHER JAMES
ARCHITECTURE