




PLEASE NOTE THAT THIS DRAWING IS NOT A CONSTRUCTION OR WORKING DRAWING AND HAS BEEN PRODUCED SOLELY FOR THE PURPOSES OF GAINING DEVELOPMENT CONTROL APPROVAL. CHRISTOPHER JAMES ARCHITECTURE TAKES NO RESPONSIBILITY FOR THEIR USE FOR ANY OTHER PURPOSE. ERRORS AND OMISSIONS TO BE REPORTED TO CHRISTOPHER JAMES ARCHITECTURE. THIS DRAWING IS COPYRIGHT

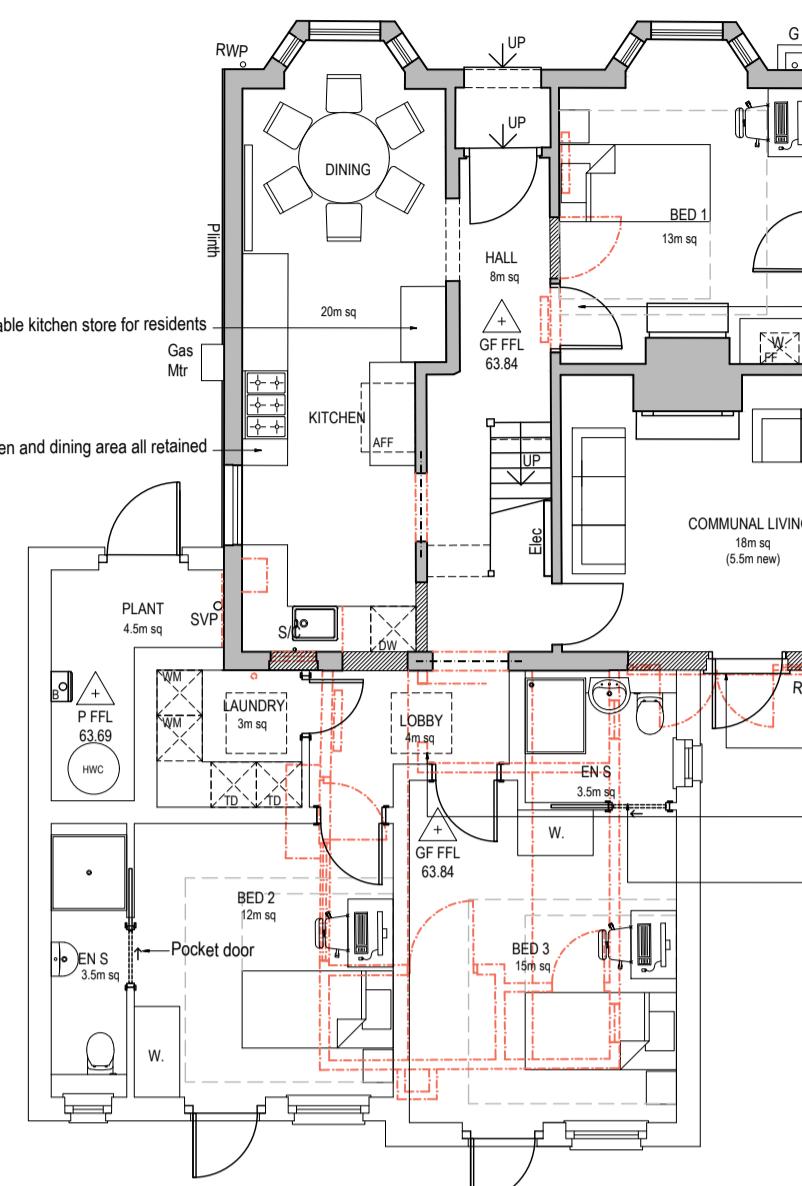


Proposed Ground Floor Plan - 1:100 @ A1

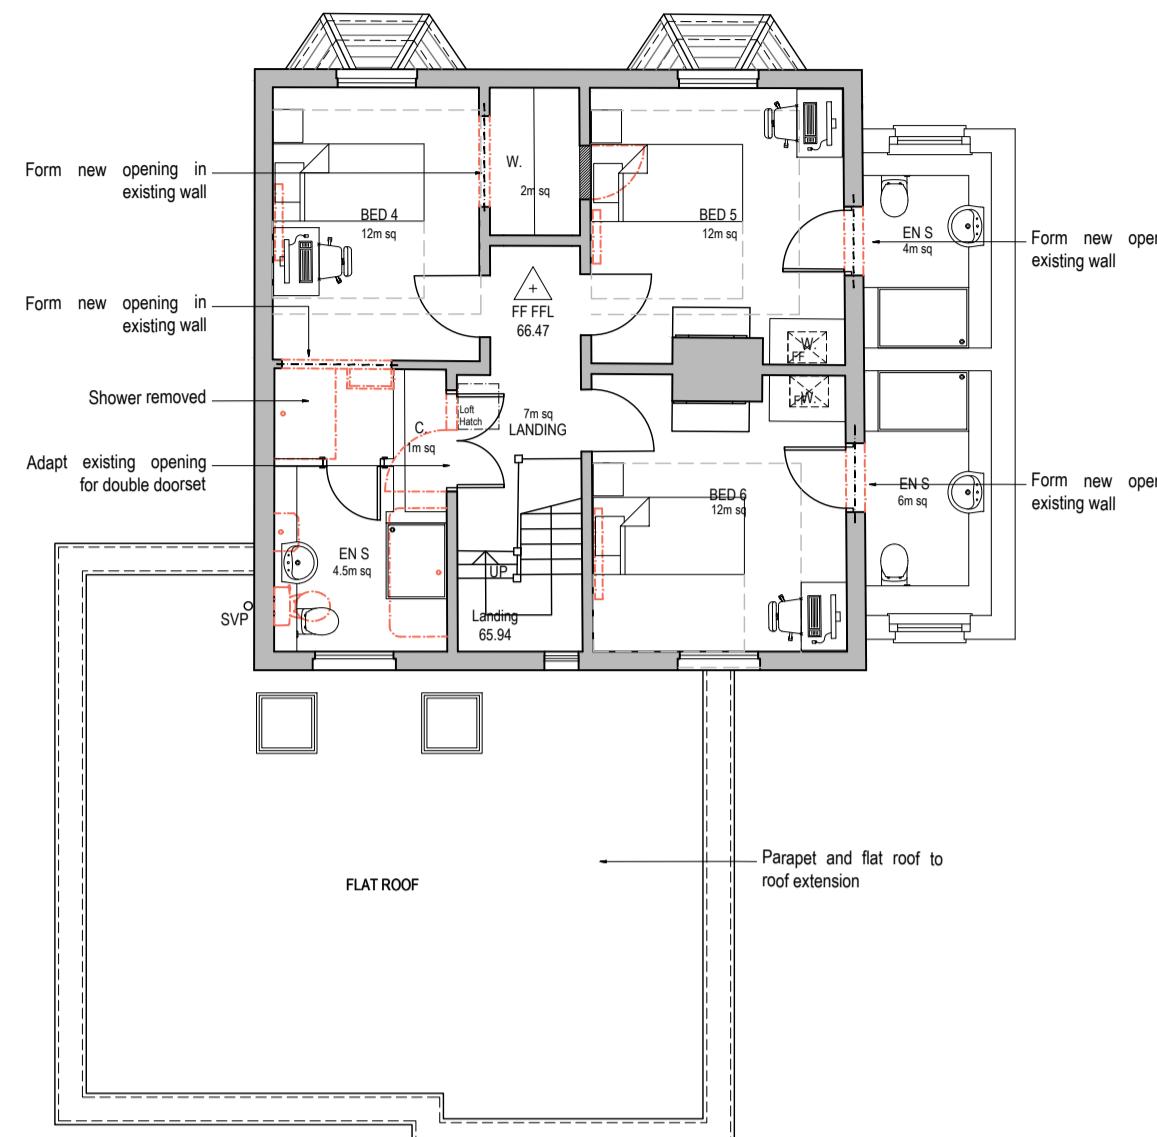

Proposed First Floor Plan - 1:100 @ A1

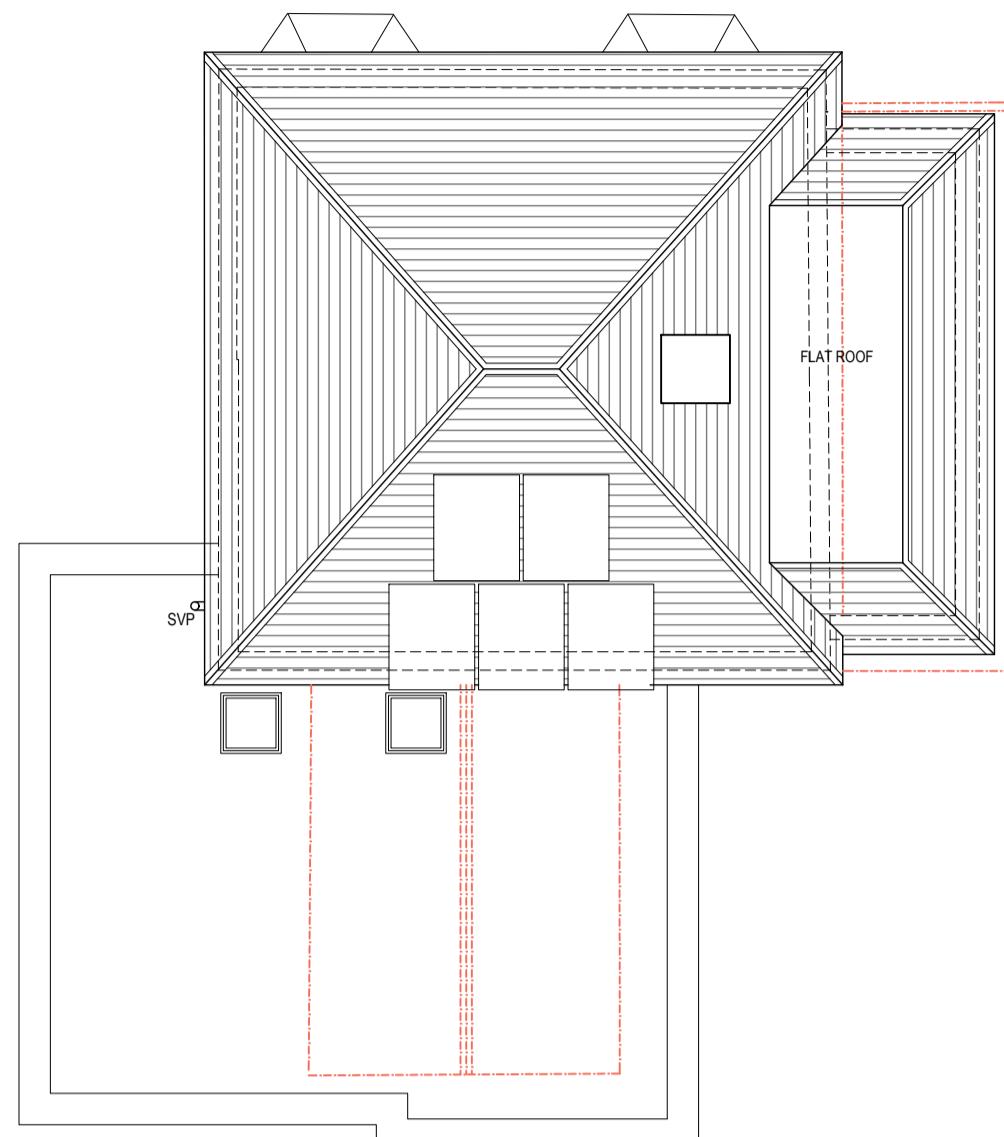

Proposed Roof Plan - 1:100 @ A1

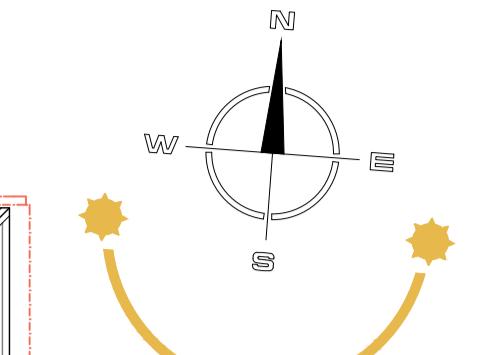

PLANNING ISSUE

Area Schedule


Two Storey Extension = 22 m sq

Rear Single Storey Extension = 45.5 m sq


Total = 67.5 m sq additional



Proposed Front Elevation and Outline Street Scene - 1:100 @ A1

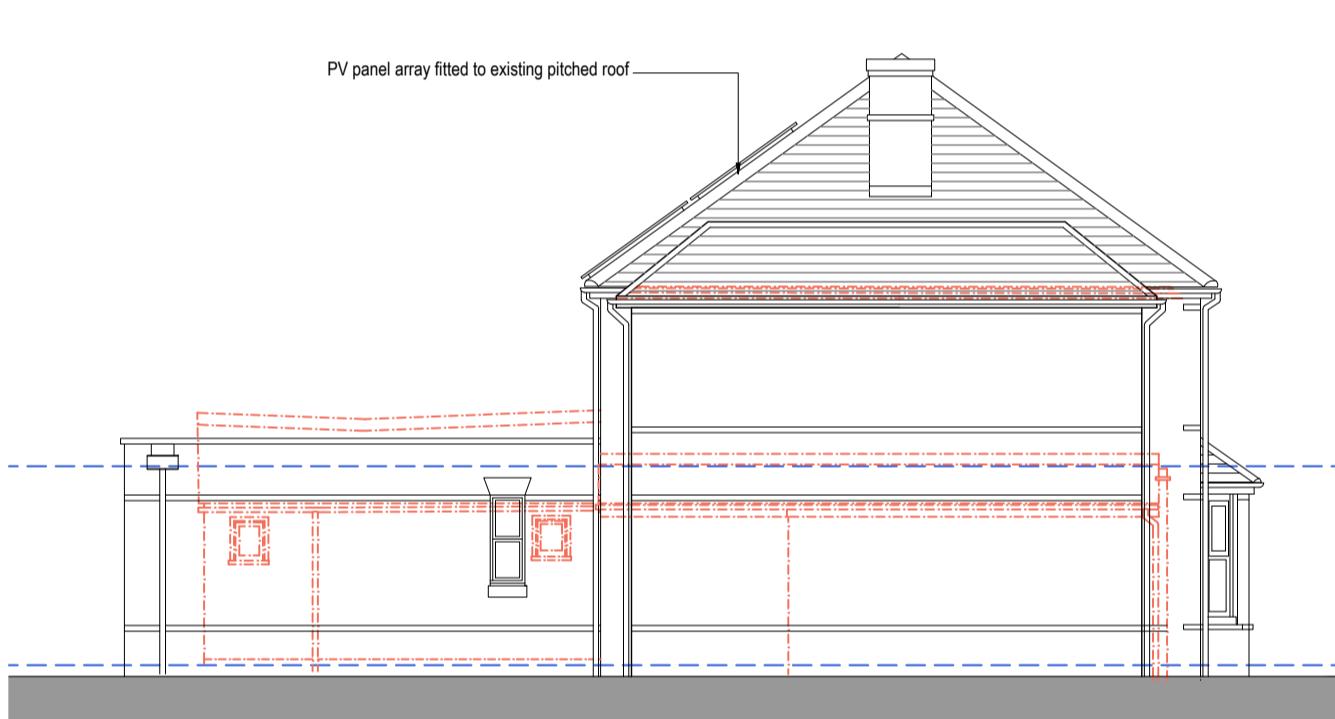

Proposed Rear Elevation - 1:100 @ A1

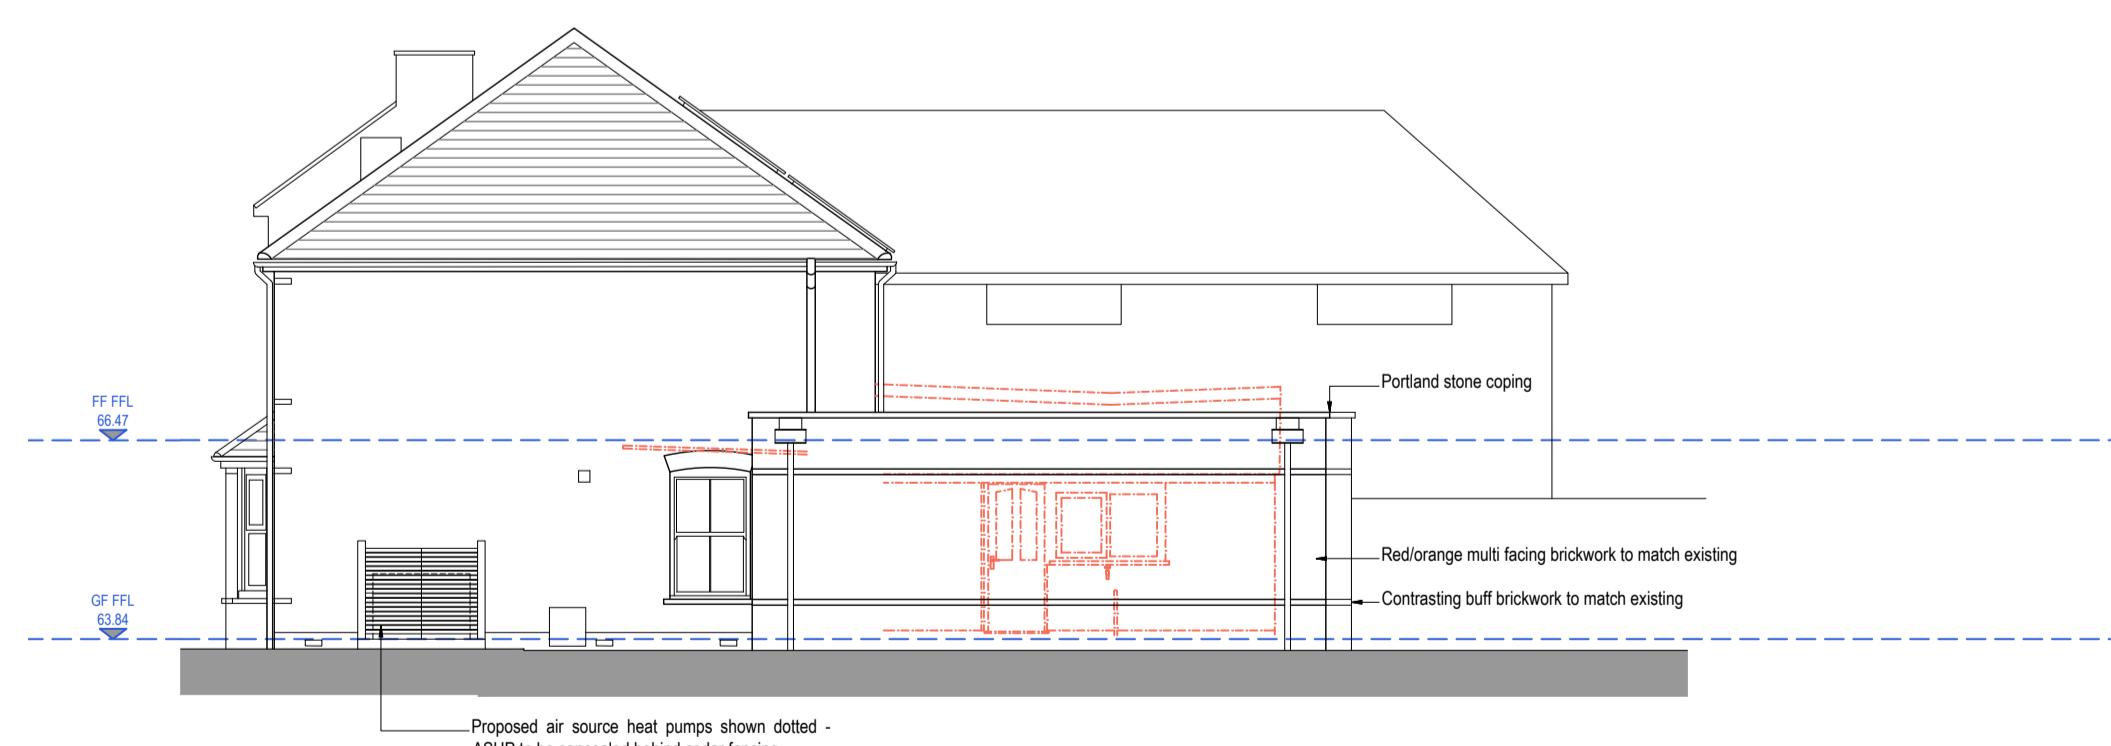

Proposed Side Elevation - 1:100 @ A1



Proposed Rear Elevation - 1:100 @ A1

Proposed Materials

Walls - Red multi facing brickwork (to match existing generally) with contrasting buff brick band courses (to match existing generally) - Flat gauge brick arches over windows/doors and stone window cills. Stone copings to parapet at rear/side

Roofs - Slate tiles (to match existing)


Flat Roof Sections: Grey single ply membrane roof covering

Doors: Aluminium double glazed doors

Windows: Aluminium double glazed sash window units - Obscure glass to all WC/bathroom windows and where noted on GA's

Rainwater goods: Black UPVC deepflow guttering with associated downpipes

Boundary: Hedgerow and C/b fences generally

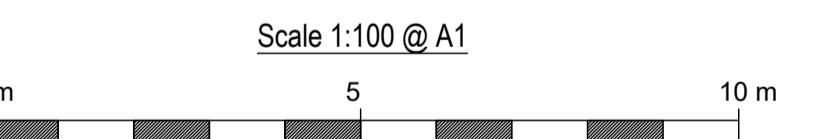

CHRISTOPHER JAMES ARCHITECTURE
27 Chaucer Way. Woosehill. Wokingham
Berkshire . RG41 3BG

T: 01189 797892 M: 07736039224

E: CHRIS@CHRISTOPHERJAMESARCHITECTURE.CO.UK

71 London Road, Wokingham - Proposed Extensions and Associated Internal Alterations

Proposed Plans and Elevations

Scale as shown @ A1

Sept'24

350-1205-D