


THIS DRAWING IS THE PROPERTY OF CREATIVE DESIGN
(STRUCTURAL) LTD - COPYING / REDISTRIBUTION BY CONSENT ONLY
DO NOT SCALE FROM THIS DRAWING IF IN DOUBT ASK


NOTES

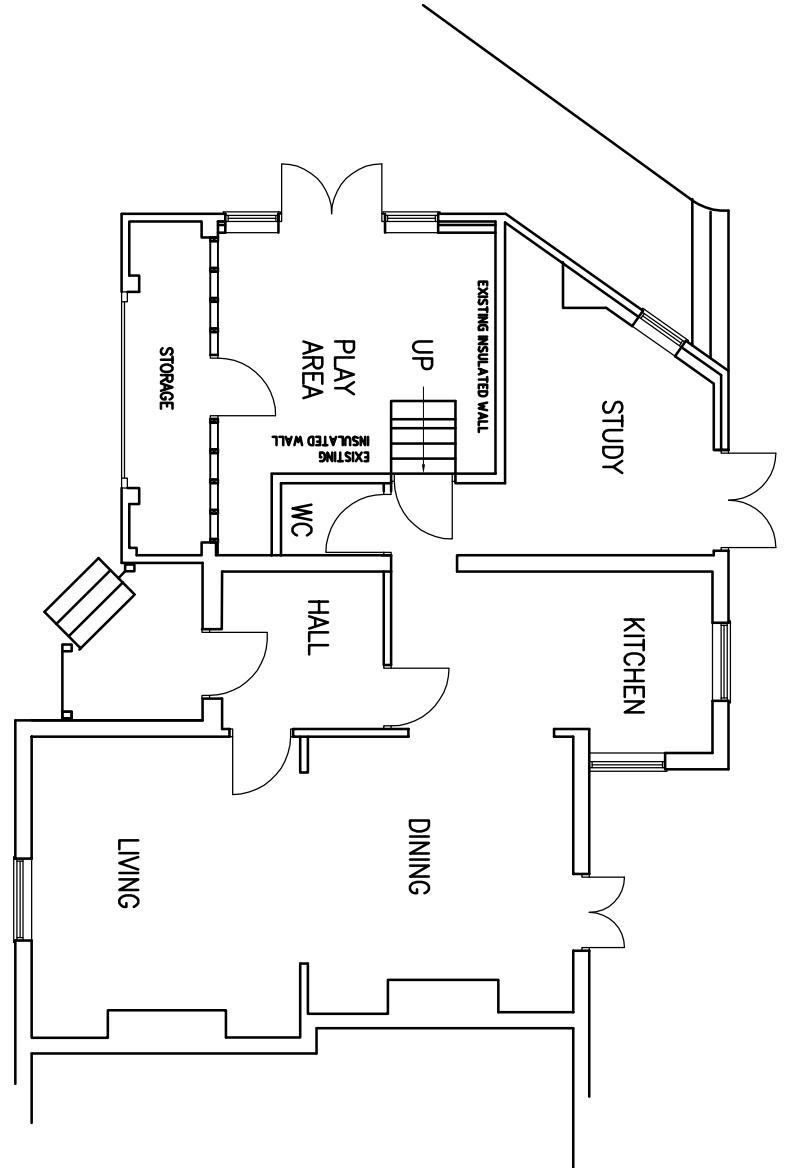


PROPOSED GROUND FLOOR PLAN

0
1m
2m
3m
4m
5m
Metric Scale 1:100

NO ALTERATIONS TO
REAR ELEVATION

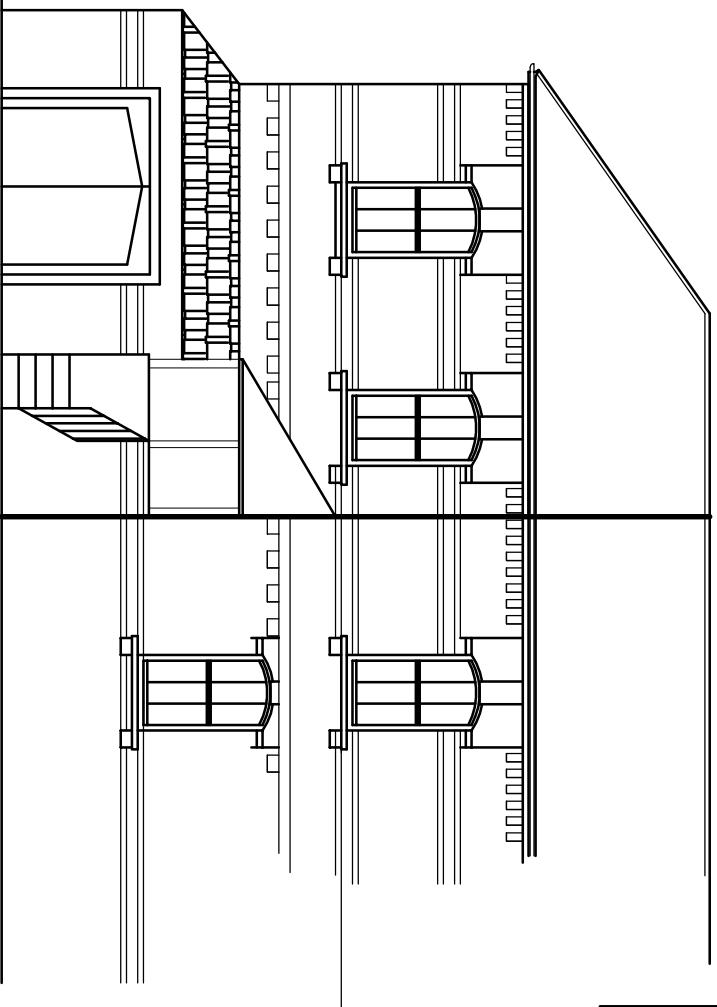


PROPOSED FRONT ELEVATION

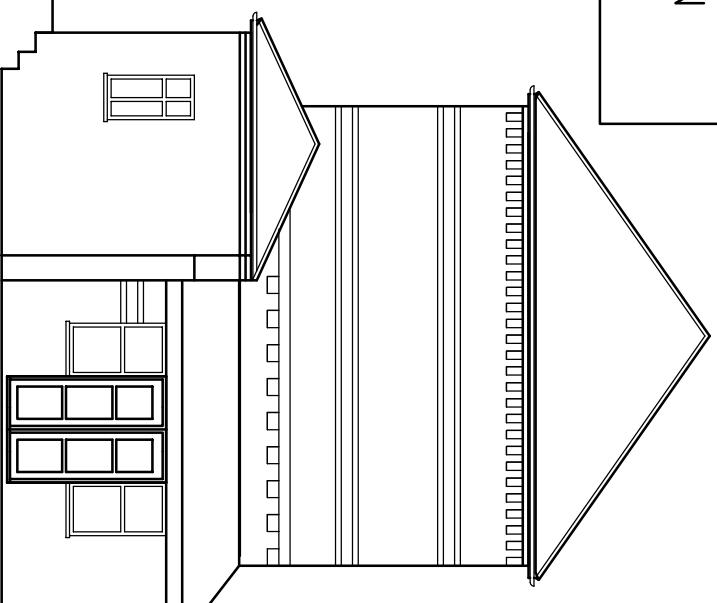

PROPOSED SIDE ELEVATION

PROPOSED GROUND FLOOR PLAN
AND ELEVATIONS

 

CREATIVE DESIGN
(STRUCTURAL) Ltd.

Tel 01753 543129
M 07877519947

info@cdstructural.com www.cdstructural.com

TITLE

PROJECT
32 WELLINGTON ROAD
WOKINGHAM
RG40 2AG

A	-	-
Rev Date	Amendment	

DRAWN	AS	SCALE @ A3
DATE	NOV 25	1:100

DRAWING NO.	A	REV.
S13125-02		