


SITE PLAN 1:200

© Crown copyright 2026 Ordnance Survey 100053143

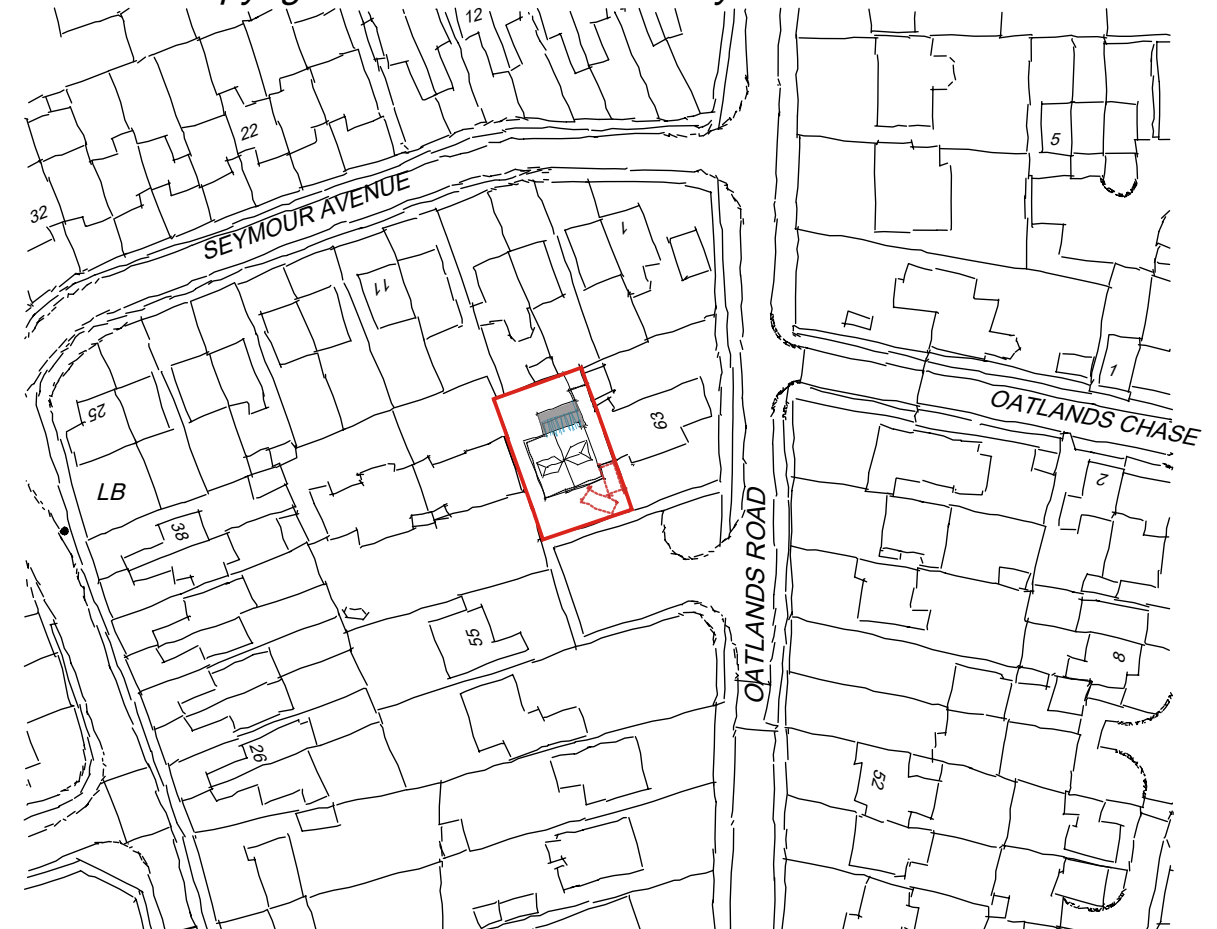

LOCATION PLAN 1:1250

1:200 scale Bar  
This Drawing has been produced for printing onto A3 size paper,



REV	COMMENTS	DATE
-----	----------	------

**TCB**

**TC Biggin Architecture**  
ARCHITECTURE & PLANNING  
www.tcbarchitecture.co.uk • info@tcbarchitecture.co.uk • 07889 218936

CLIENT Mr D West & Ms R Bailey  
PROJECT 61 Oatlands Road, Shinfield, Reading,  
RG2 9DN  
DRAWING PROPOSED SITE AND LOCATION PLANS

DATE Dec 25    DWG SCALE 1:200/1250    DRAWN TB    DWG No. 200/202    REV B

VERIFY ALL DIMENSIONS BEFORE SETTING OUT, COMMENCING WORK OR PRODUCTION OF FABRICATION DRAWINGS. REPORT ANY DISCREPANCIES TO THE SITE SUPERVISOR IMMEDIATELY. ©