




GROUND FLOOR PLAN

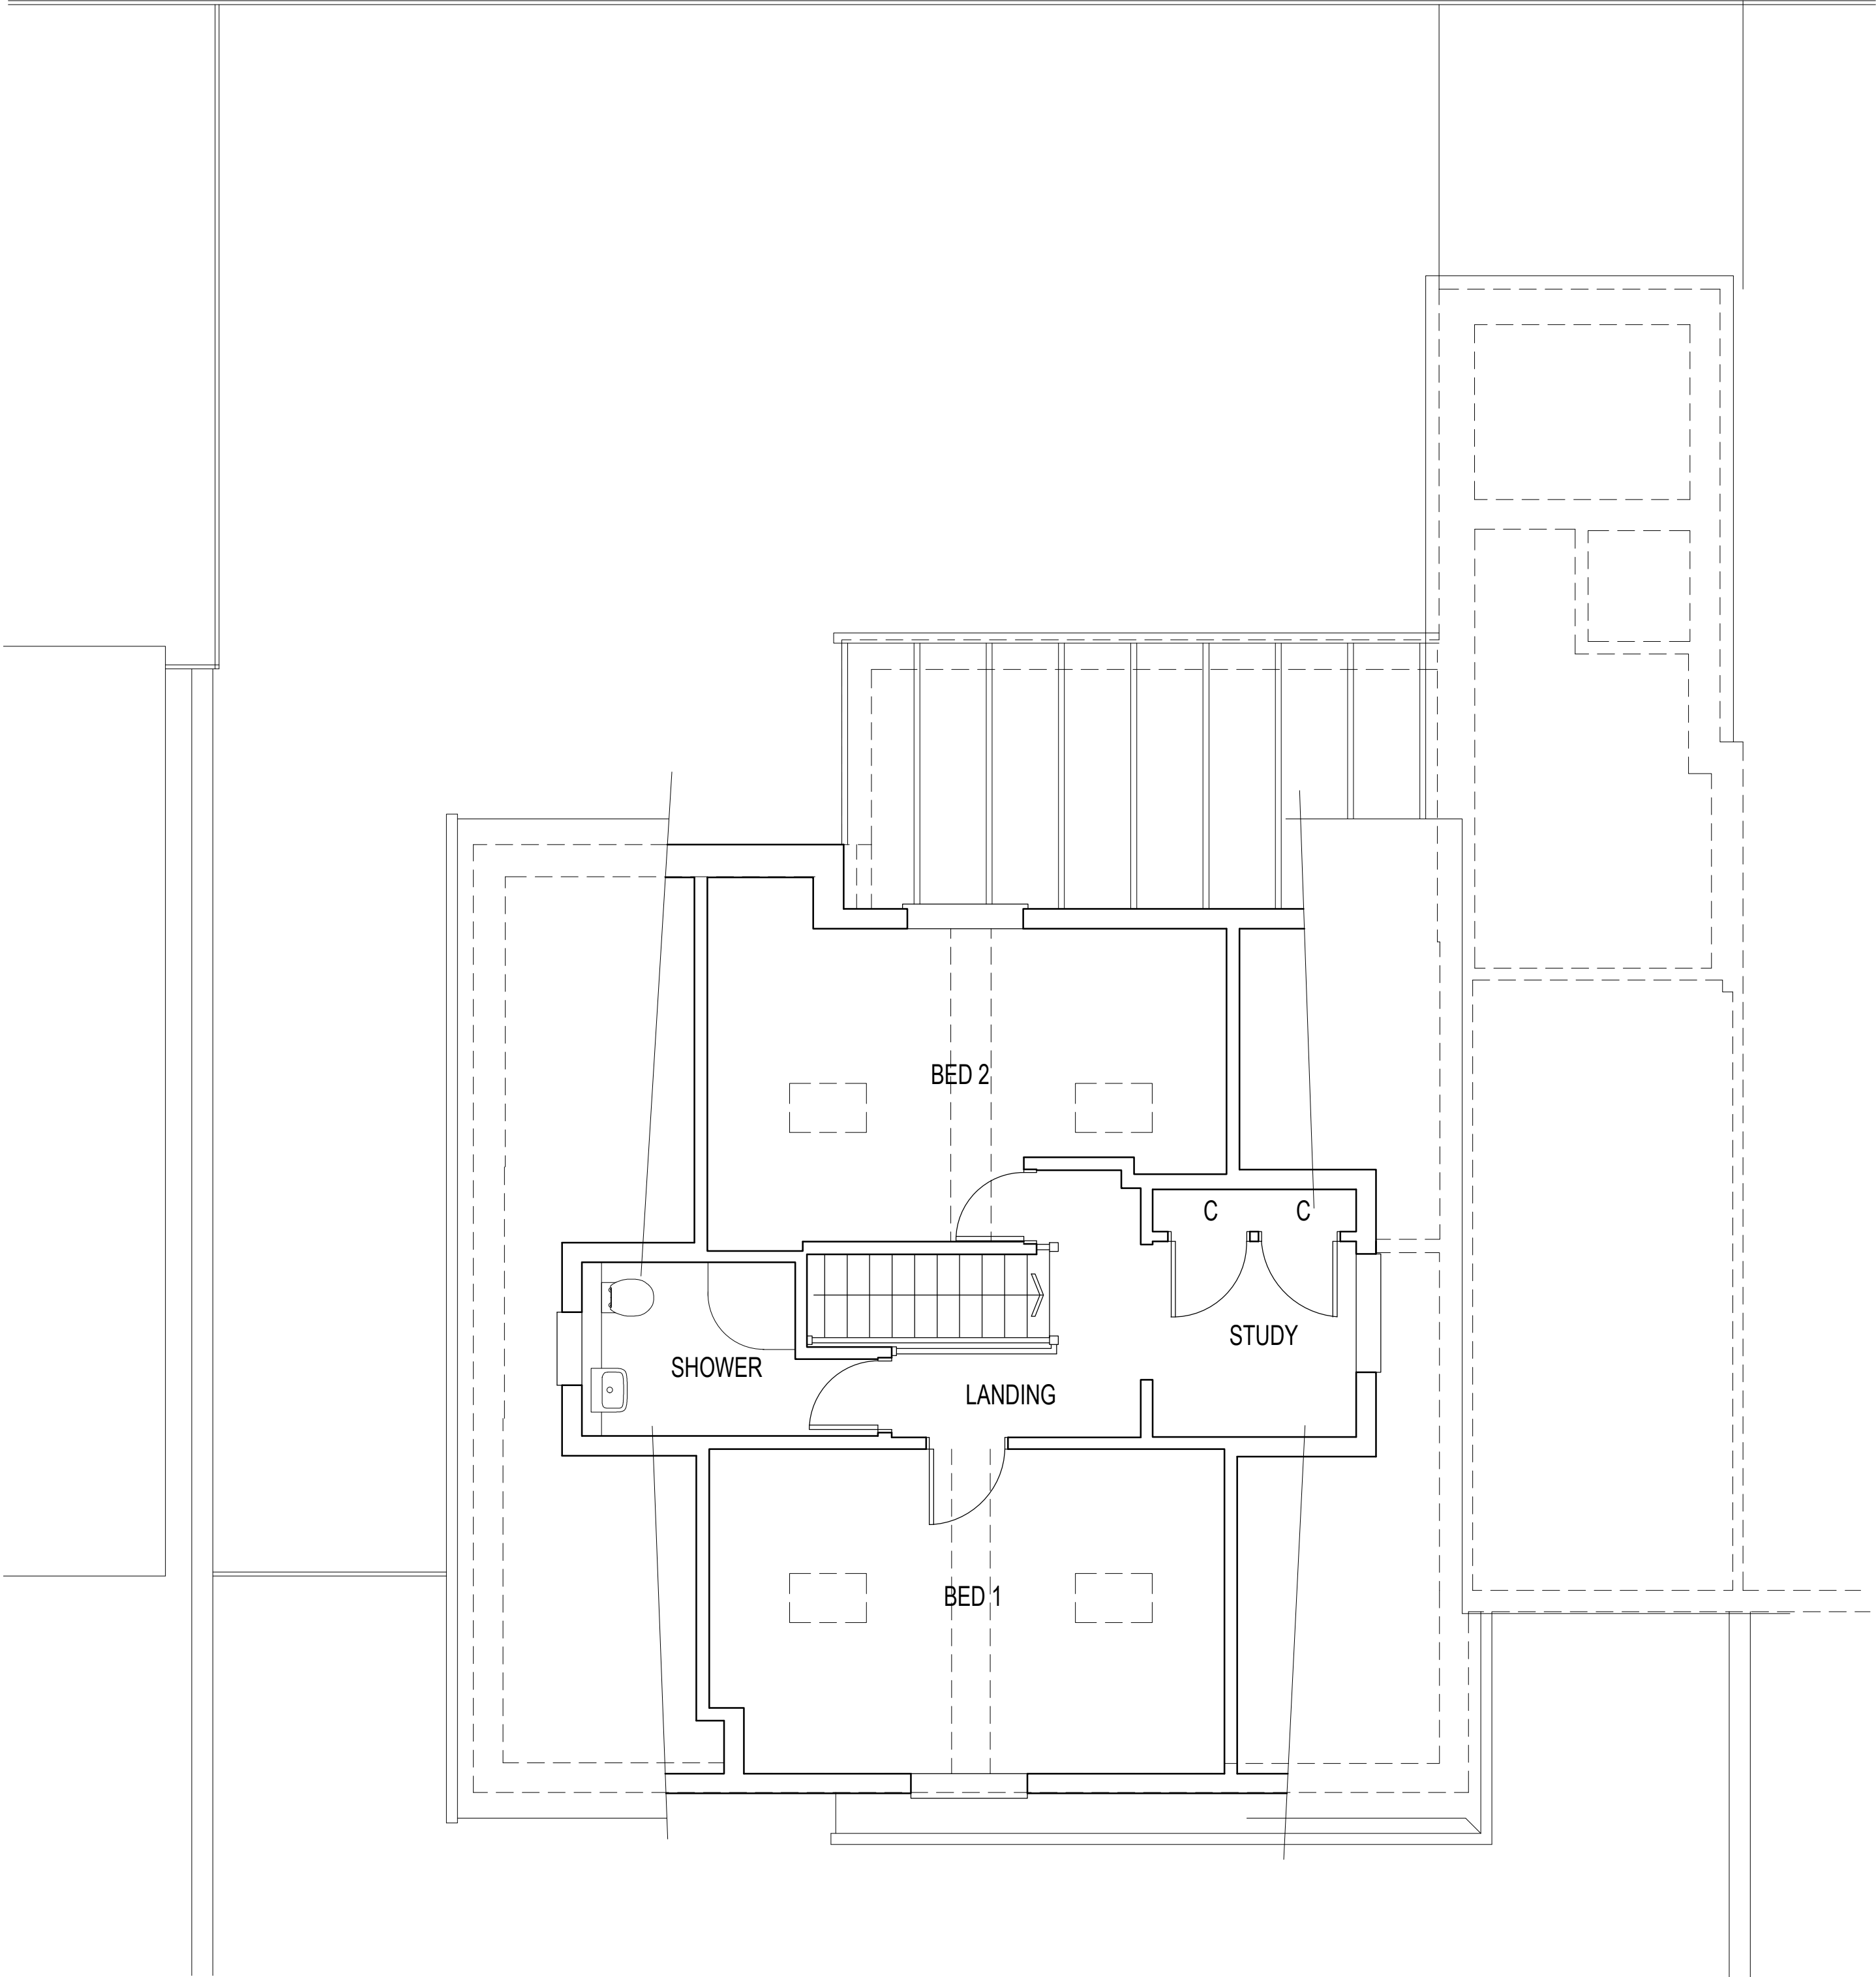

FIRST FLOOR PLAN

1:50 scale Bar  
This Drawing has been produced for printing onto A1 size paper,  
If printing on A3 please use the scale below for reference.



REV	COMMENTS	DATE
-----	----------	------

TCB

**TC Biggin Architecture**  
ARCHITECTURE & PLANNING  
www.tcbarchitecture.co.uk • info@tcbarchitecture.co.uk • 07889 218936

**CLIENT** Mr & Mrs Bailey  
**PROJECT** 61 Oatlands Road, Shinfield, Reading,  
RG2 9DN  
**DRAWING** EXISTING FLOOR PLANS

**DATE** Dec 25 **DWG SCALE** 1:50 **DRAWN** TB **DWG No.** 200/100 **REV**

\*\*\*\*\*VERIFY ALL DIMENSIONS BEFORE SETTING OUT. COMMENCING WORK OR PRODUCTION OF  
FABRICATION DRAWINGS. REPORT ANY DISCREPANCIES TO THE SITE SUPERVISOR IMMEDIATELY. ©