






FRONT ELEVATION

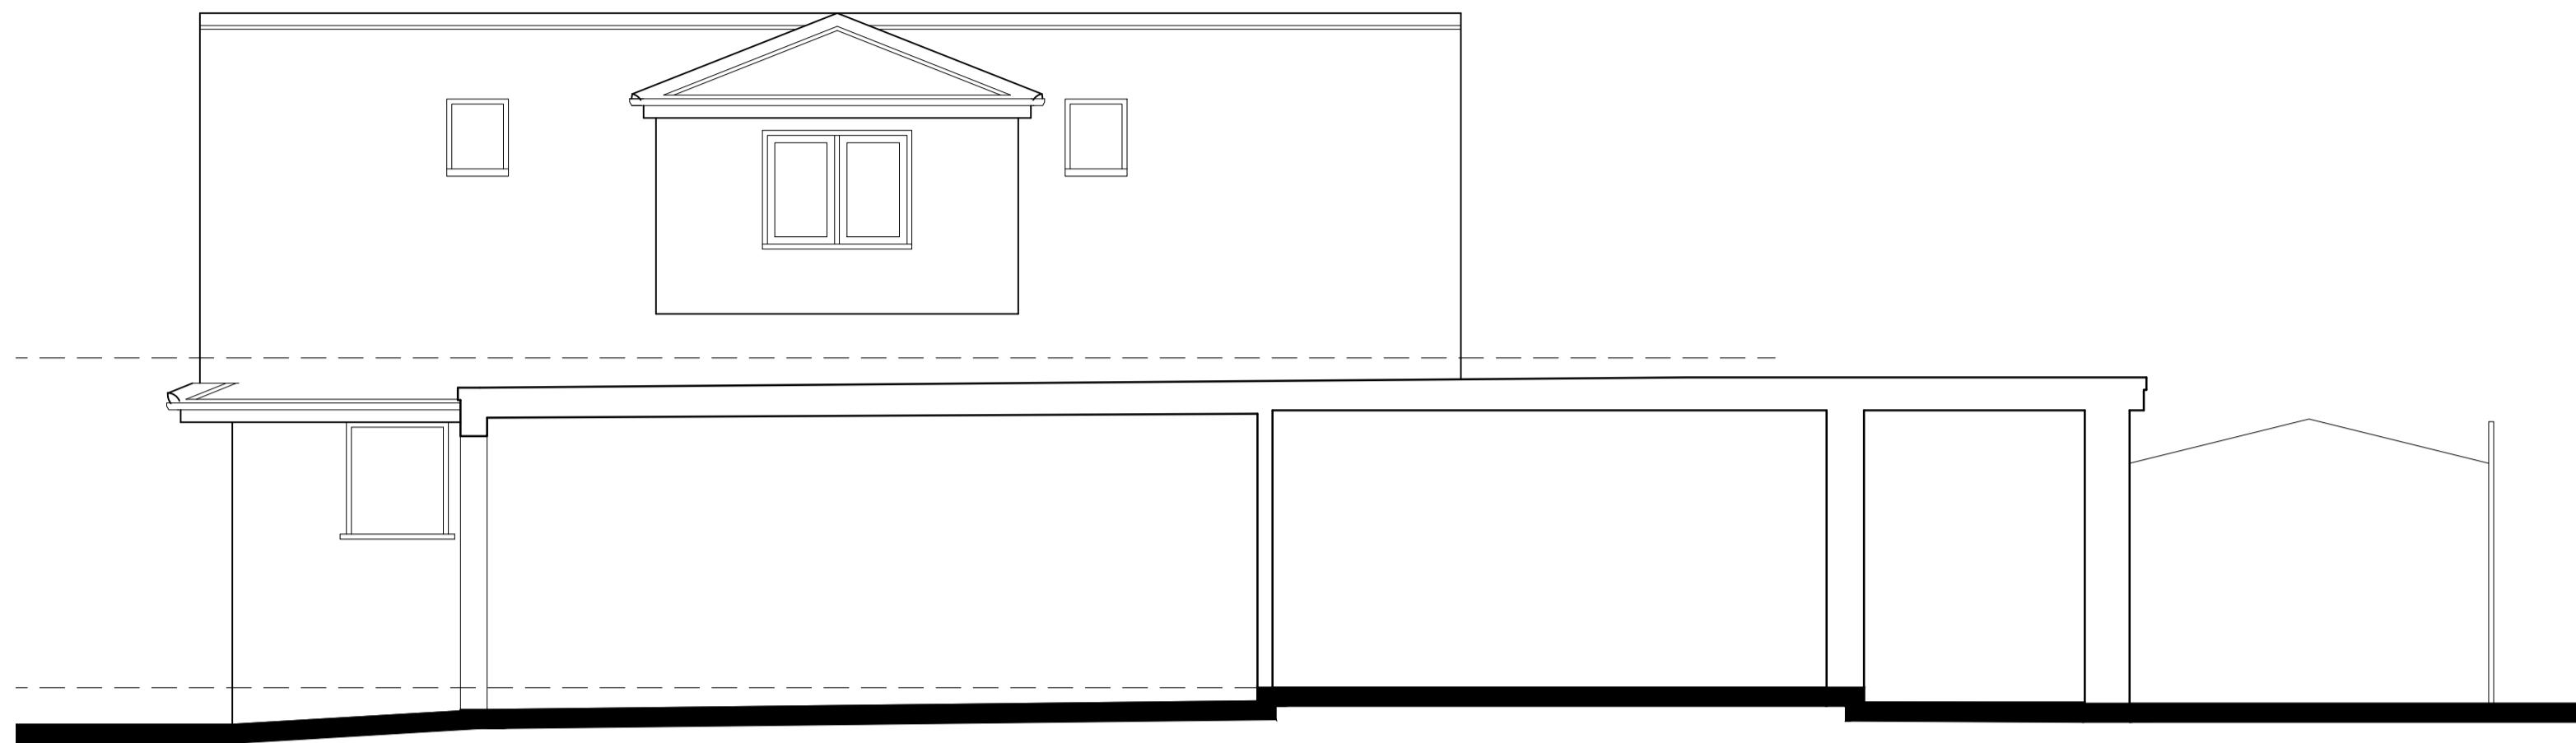

SECTIONAL SIDE ELEVATION

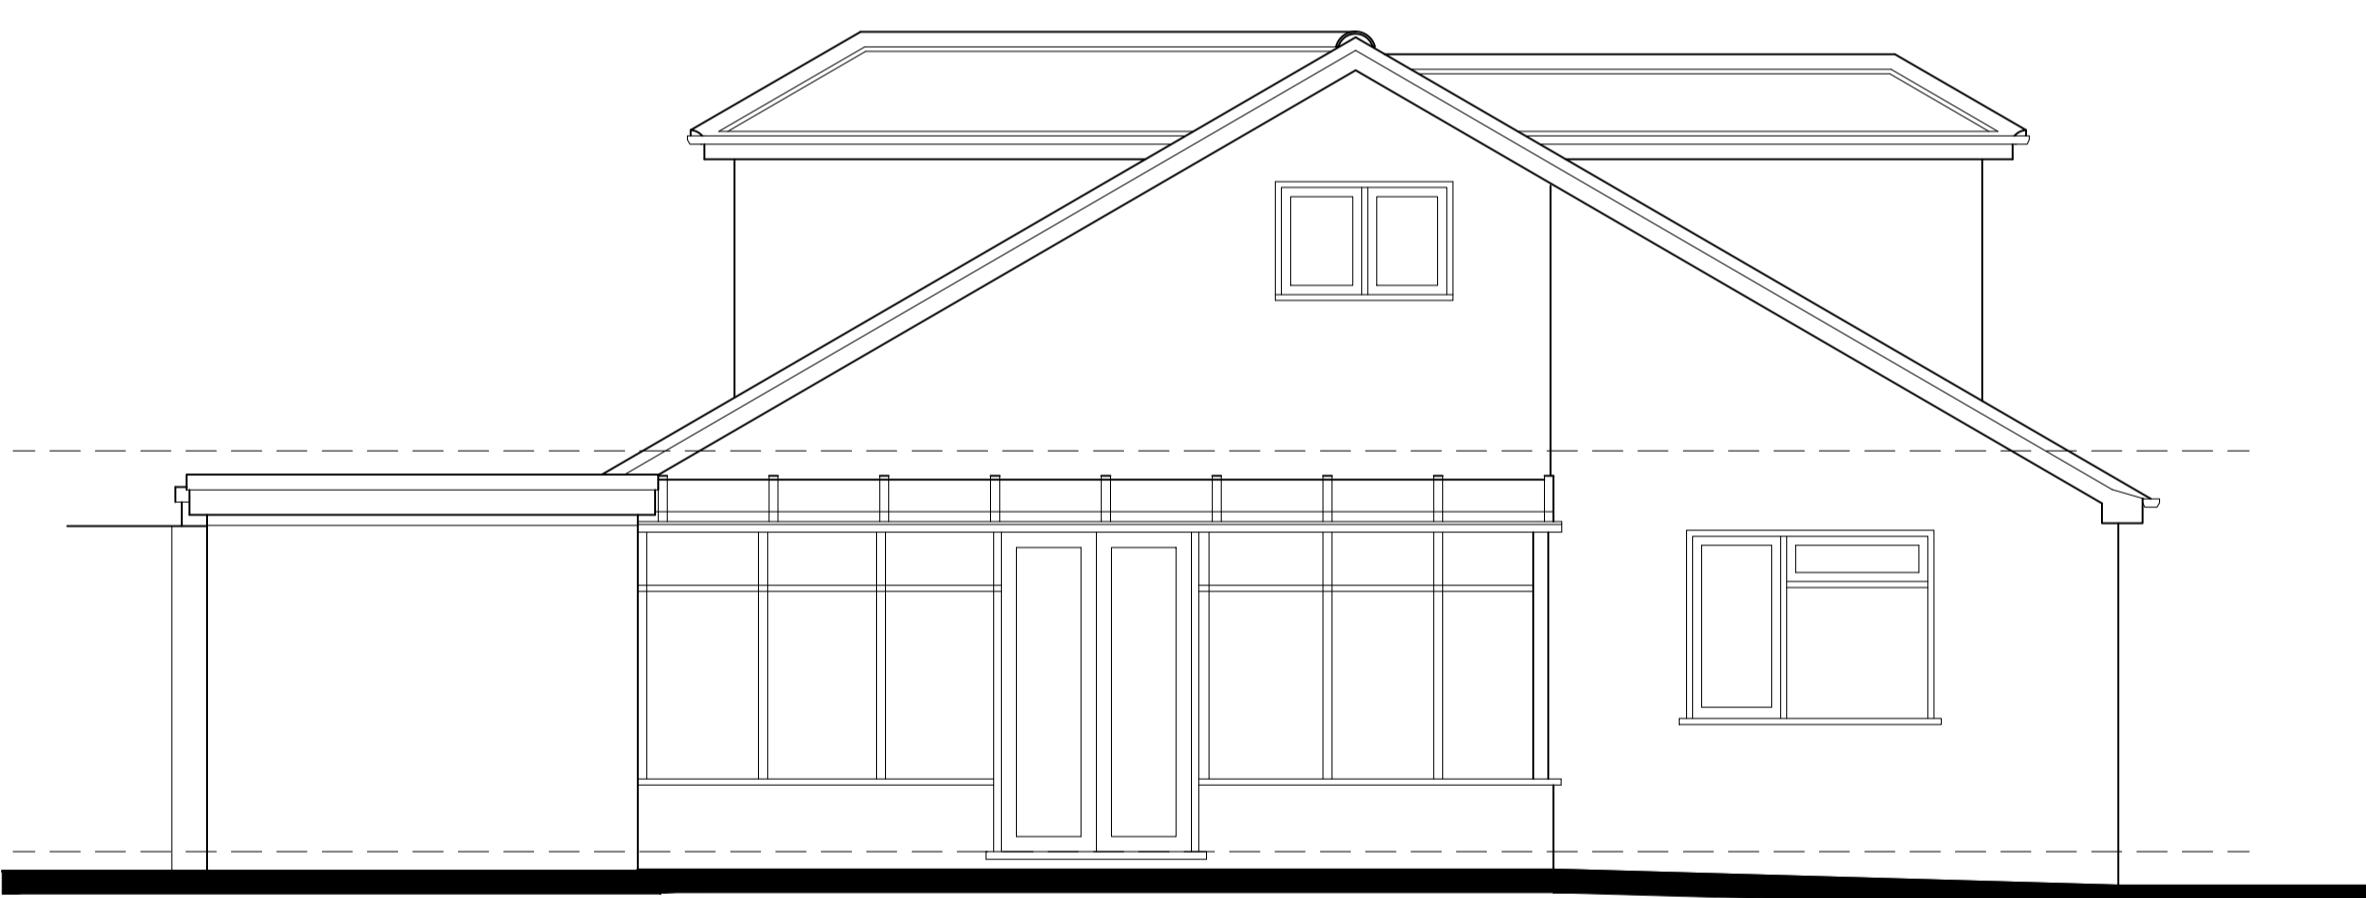

REAR ELEVATION

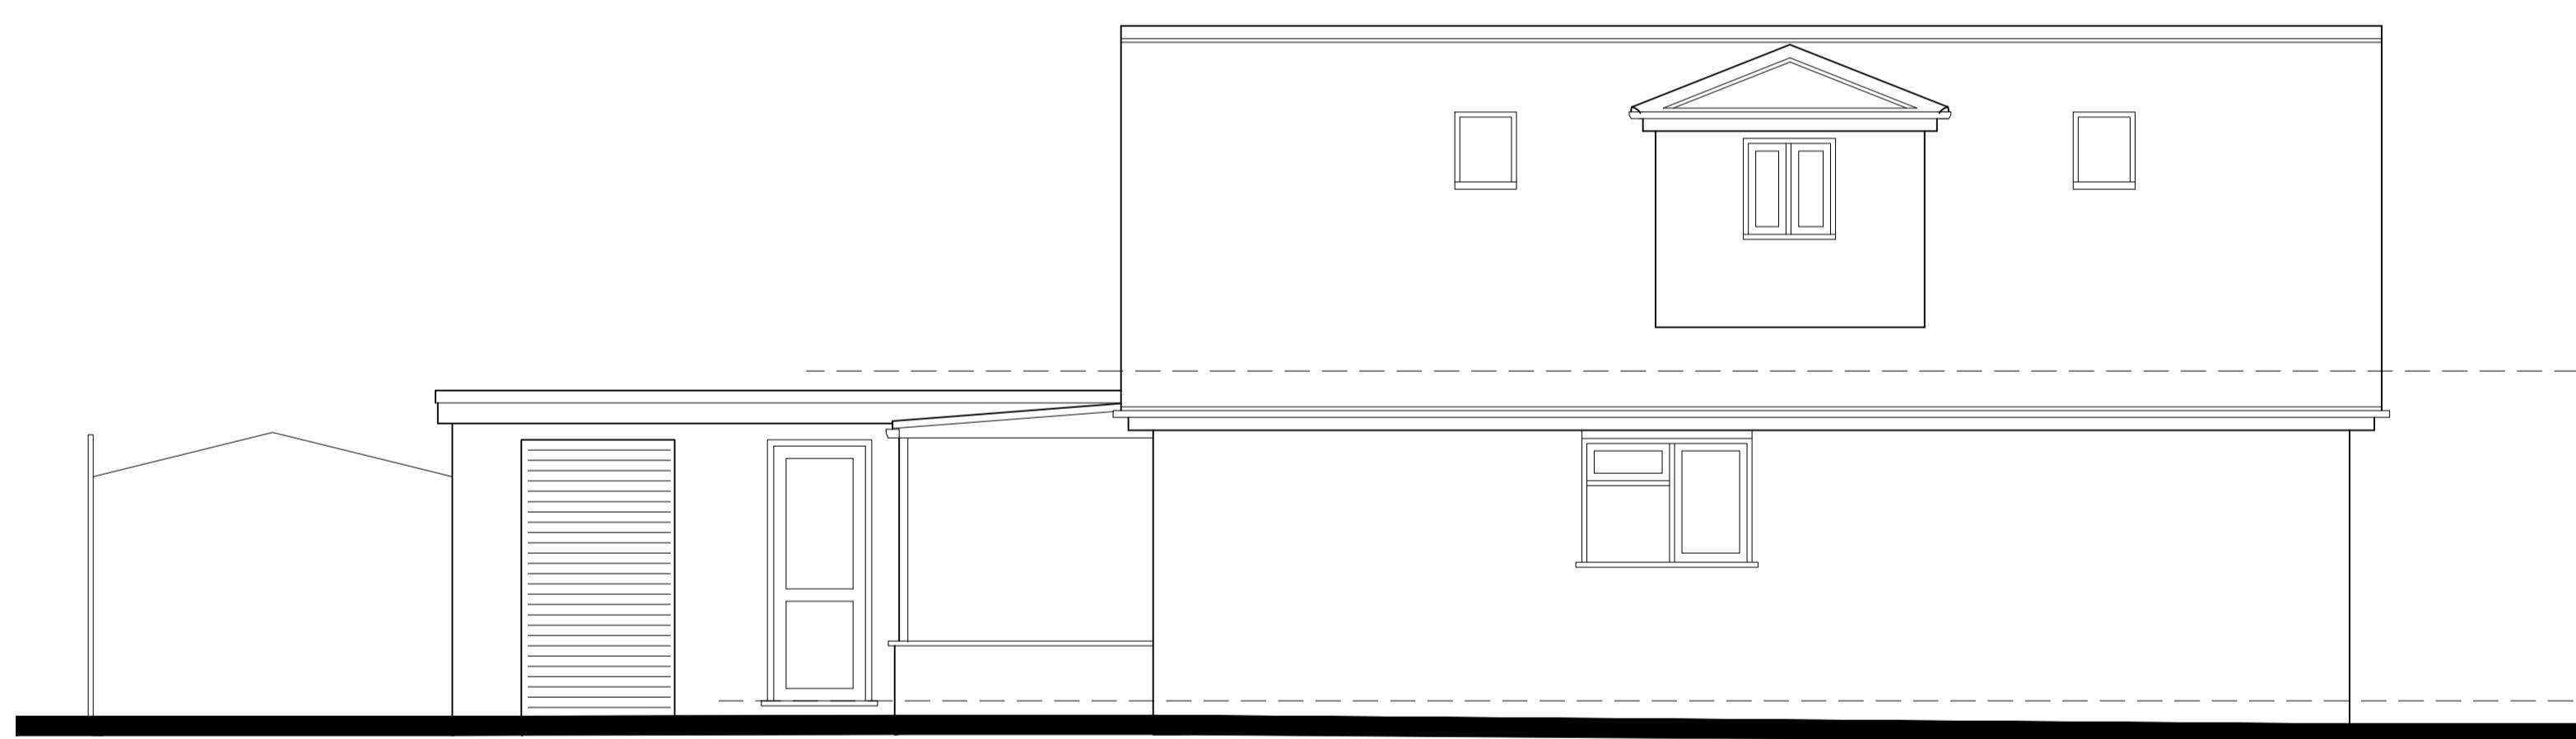

SIDE ELEVATION

1:50 scale Bar  
This Drawing has been produced for printing onto A1 size paper.  
If printing on A3 please use the scale below for reference.

0m 0.25m 1m 2m 4m

REV	COMMENTS	DATE
-----	----------	------



CLIENT Mr & Mrs Bailey  
PROJECT 61 Oatlands Road, Shinfield, Reading,  
RG2 9DN  
DRAWING EXISTING ELEVATIONS

DATE Dec 25 DWG SCALE 1:50 DRAWN TB DWG No. 200/101 REV A

DO NOT SCALE DRAWINGS. VERIFY ALL DIMENSIONS BEFORE SETTING OUT. COMMENCING WORK OR PRODUCTION OF FABRICATION DRAWINGS, REPORT ANY DISCREPANCIES TO THE SITE SUPERVISOR IMMEDIATELY. ©