



G A R D E N

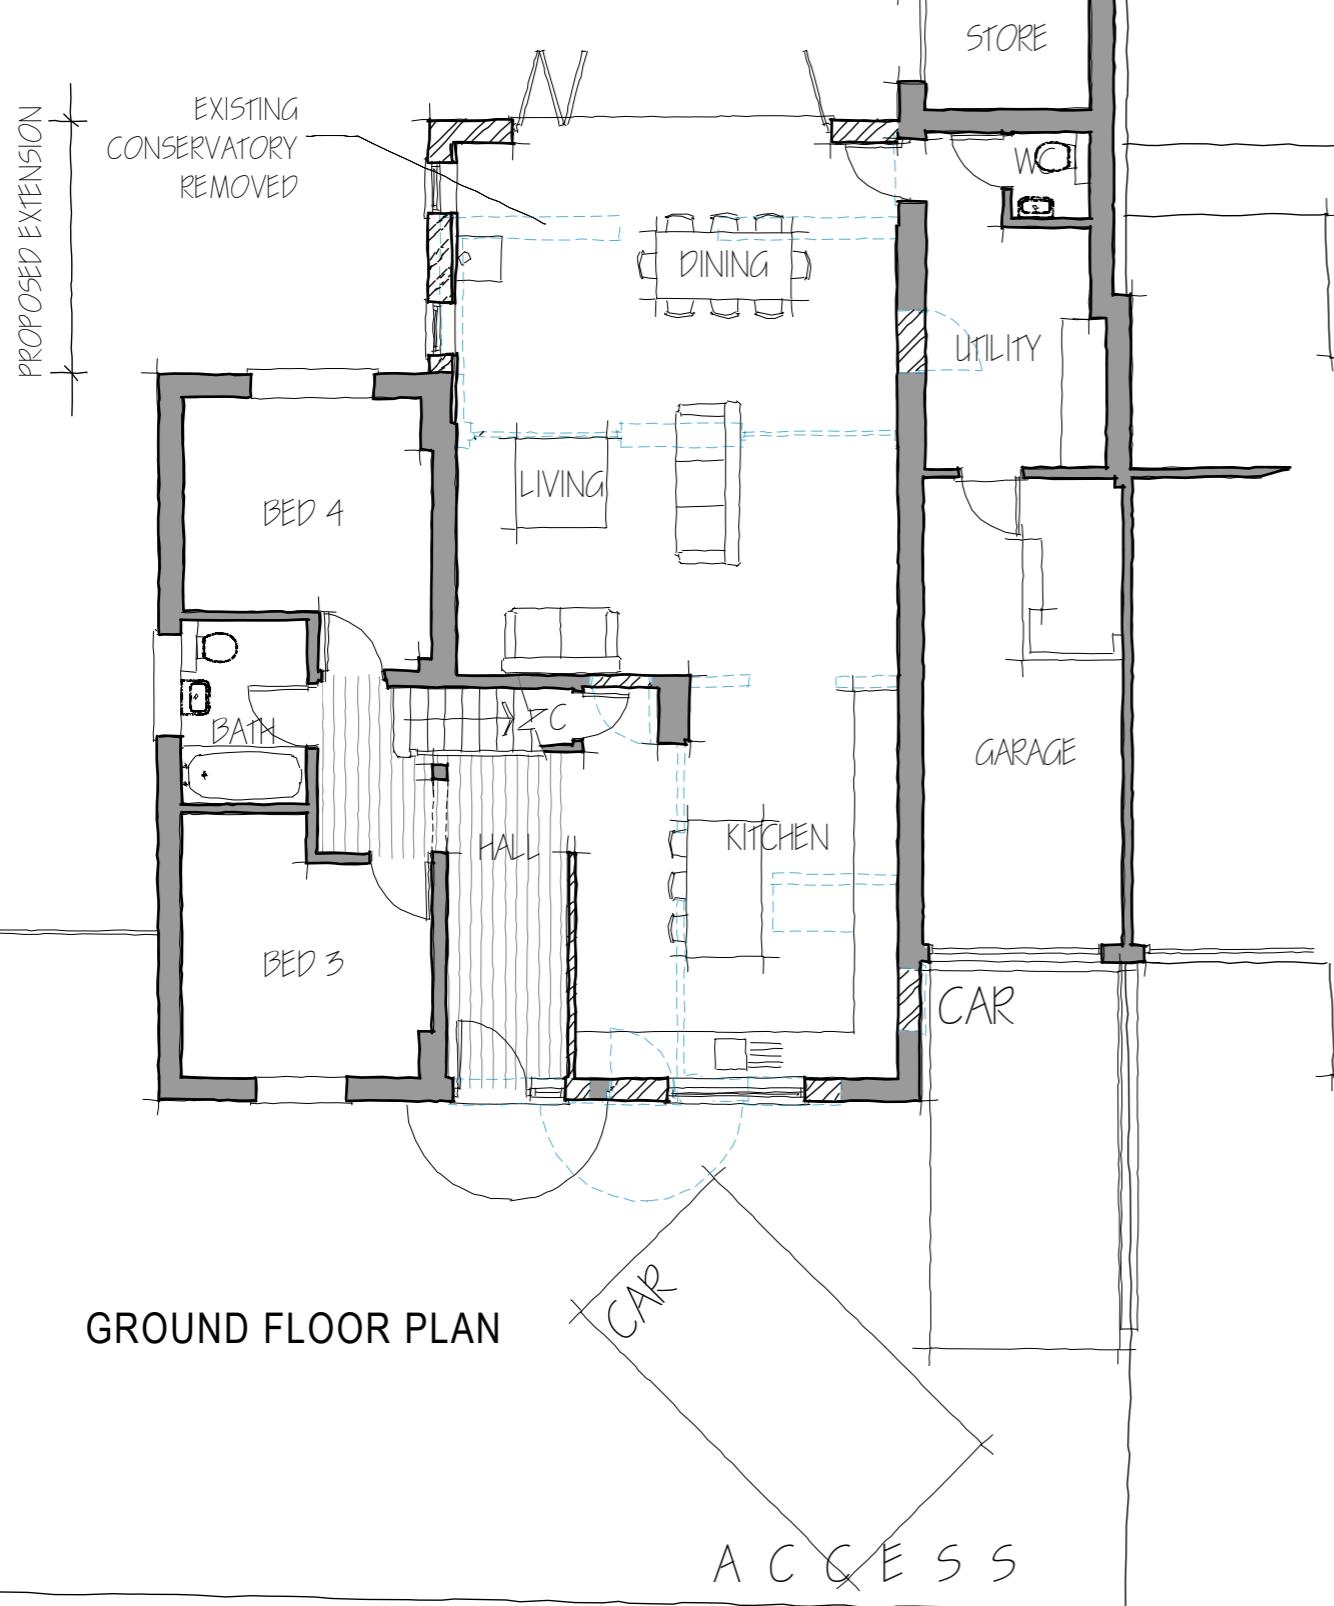

G A R D E N

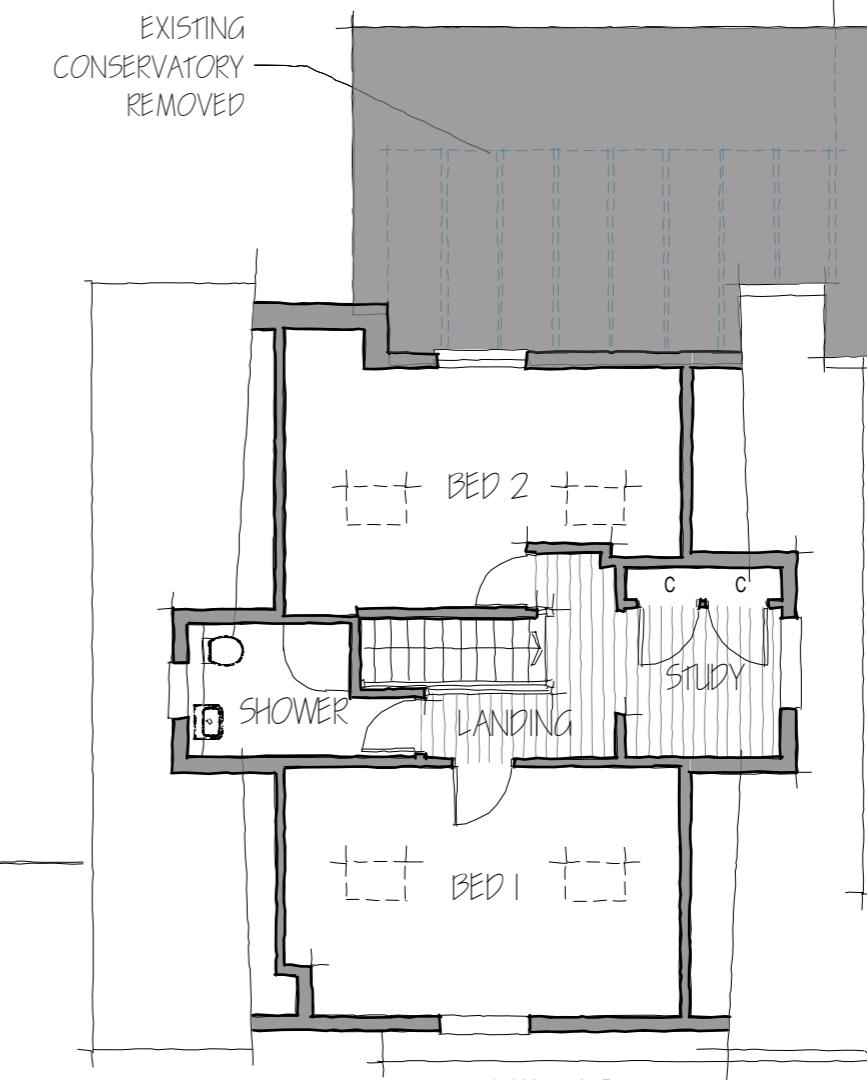

**TCB** **TC Biggin Architecture**  
ARCHITECTURE & PLANNING

[www tcbarchitecture.co.uk](http://www tcbarchitecture.co.uk) • [info@ tcbarchitecture.co.uk](mailto:info@ tcbarchitecture.co.uk) • 07889 218936

CLIENT Mr D West & Ms R Bailey

PROJECT 61 Oatlands Road, Shinfield, Reading,  
RG2 9DN

DRAWING PROPOSED GROUND AND FIRST FLOOR PLANS

DATE Dec 25 DWG SCALE 1:100 DRAWN TB DWG No. 200/202 REV C

VERIFY ALL DIMENSIONS BEFORE SETTING OUT, COMMENCING WORK OR PRODUCTION OF  
FABRICATION DRAWINGS. REPORT ANY DISCREPANCIES TO THE SITE SUPERVISOR IMMEDIATELY. ©