





FRONT ELEVATION

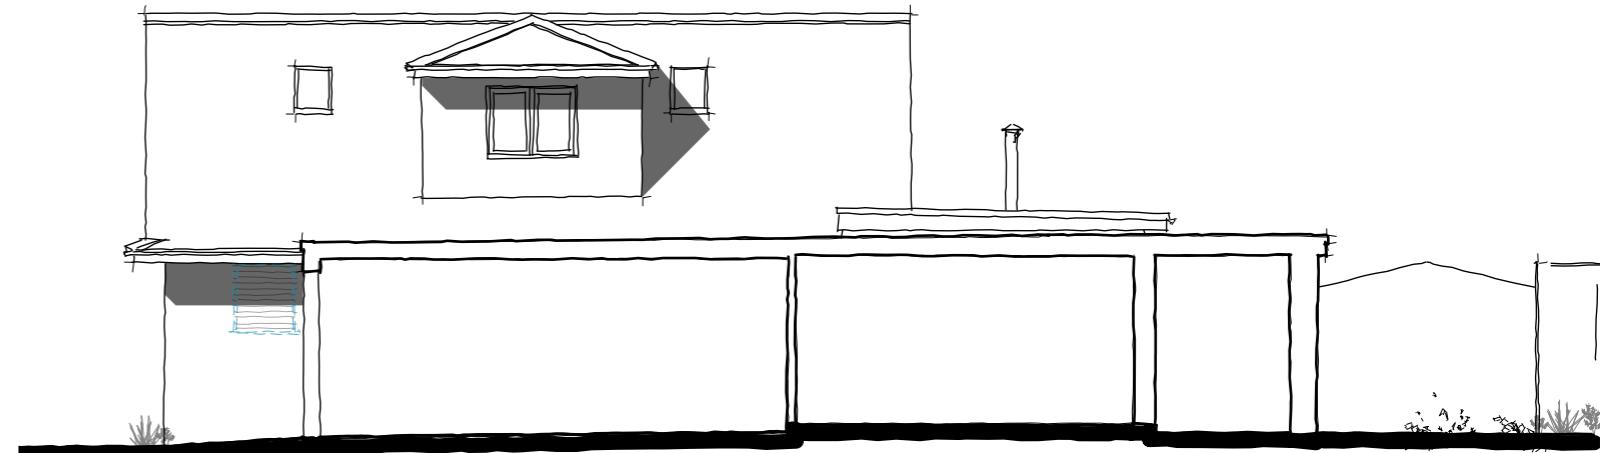

SECTIONAL SIDE ELEVATION

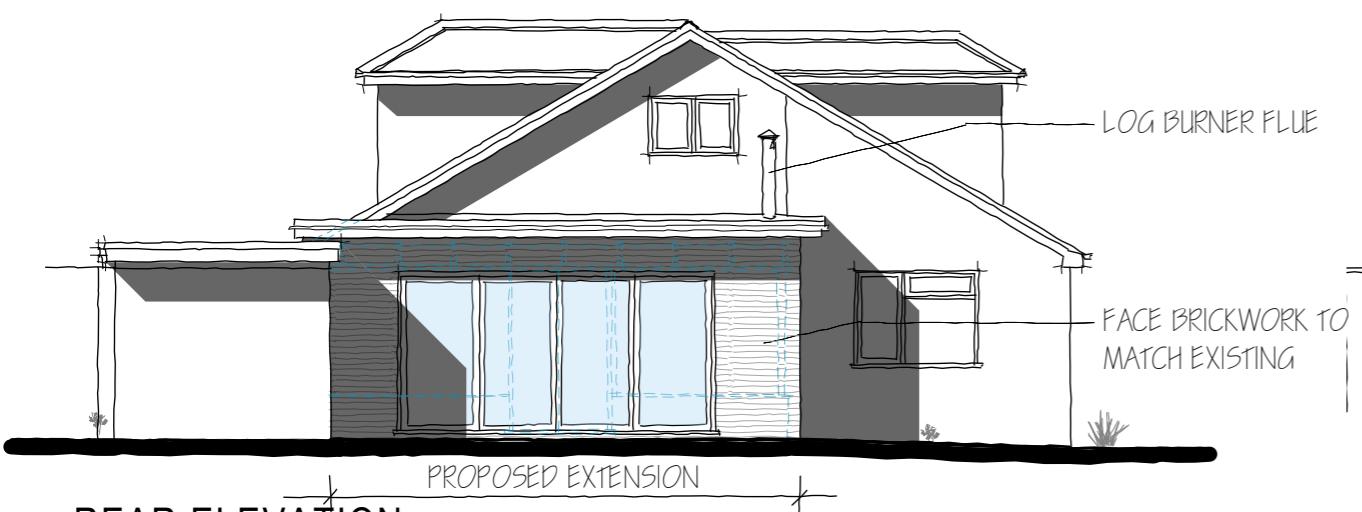

REAR ELEVATION



SIDE ELEVATION

1:100 scale Bar
This Drawing has been produced for printing onto A3 size paper,



REV	COMMENTS	DATE
-----	----------	------



CLIENT Mr D West & Ms R Bailey

PROJECT 61 Oatlands Road, Shinfield, Reading,
RG2 9DN

DRAWING PROPOSED ELEVATIONS

DATE Dec 25 DWG SCALE 1:100 DRAWN TB DWG No. 200/201 REV C

VERIFY ALL DIMENSIONS BEFORE SETTING OUT, COMMENCING WORK OR PRODUCTION OF
FABRICATION DRAWINGS. REPORT ANY DISCREPANCIES TO THE SITE SUPERVISOR IMMEDIATELY. ©