



0 1 2 3 4m 6 8 10m
SCALE 1:100

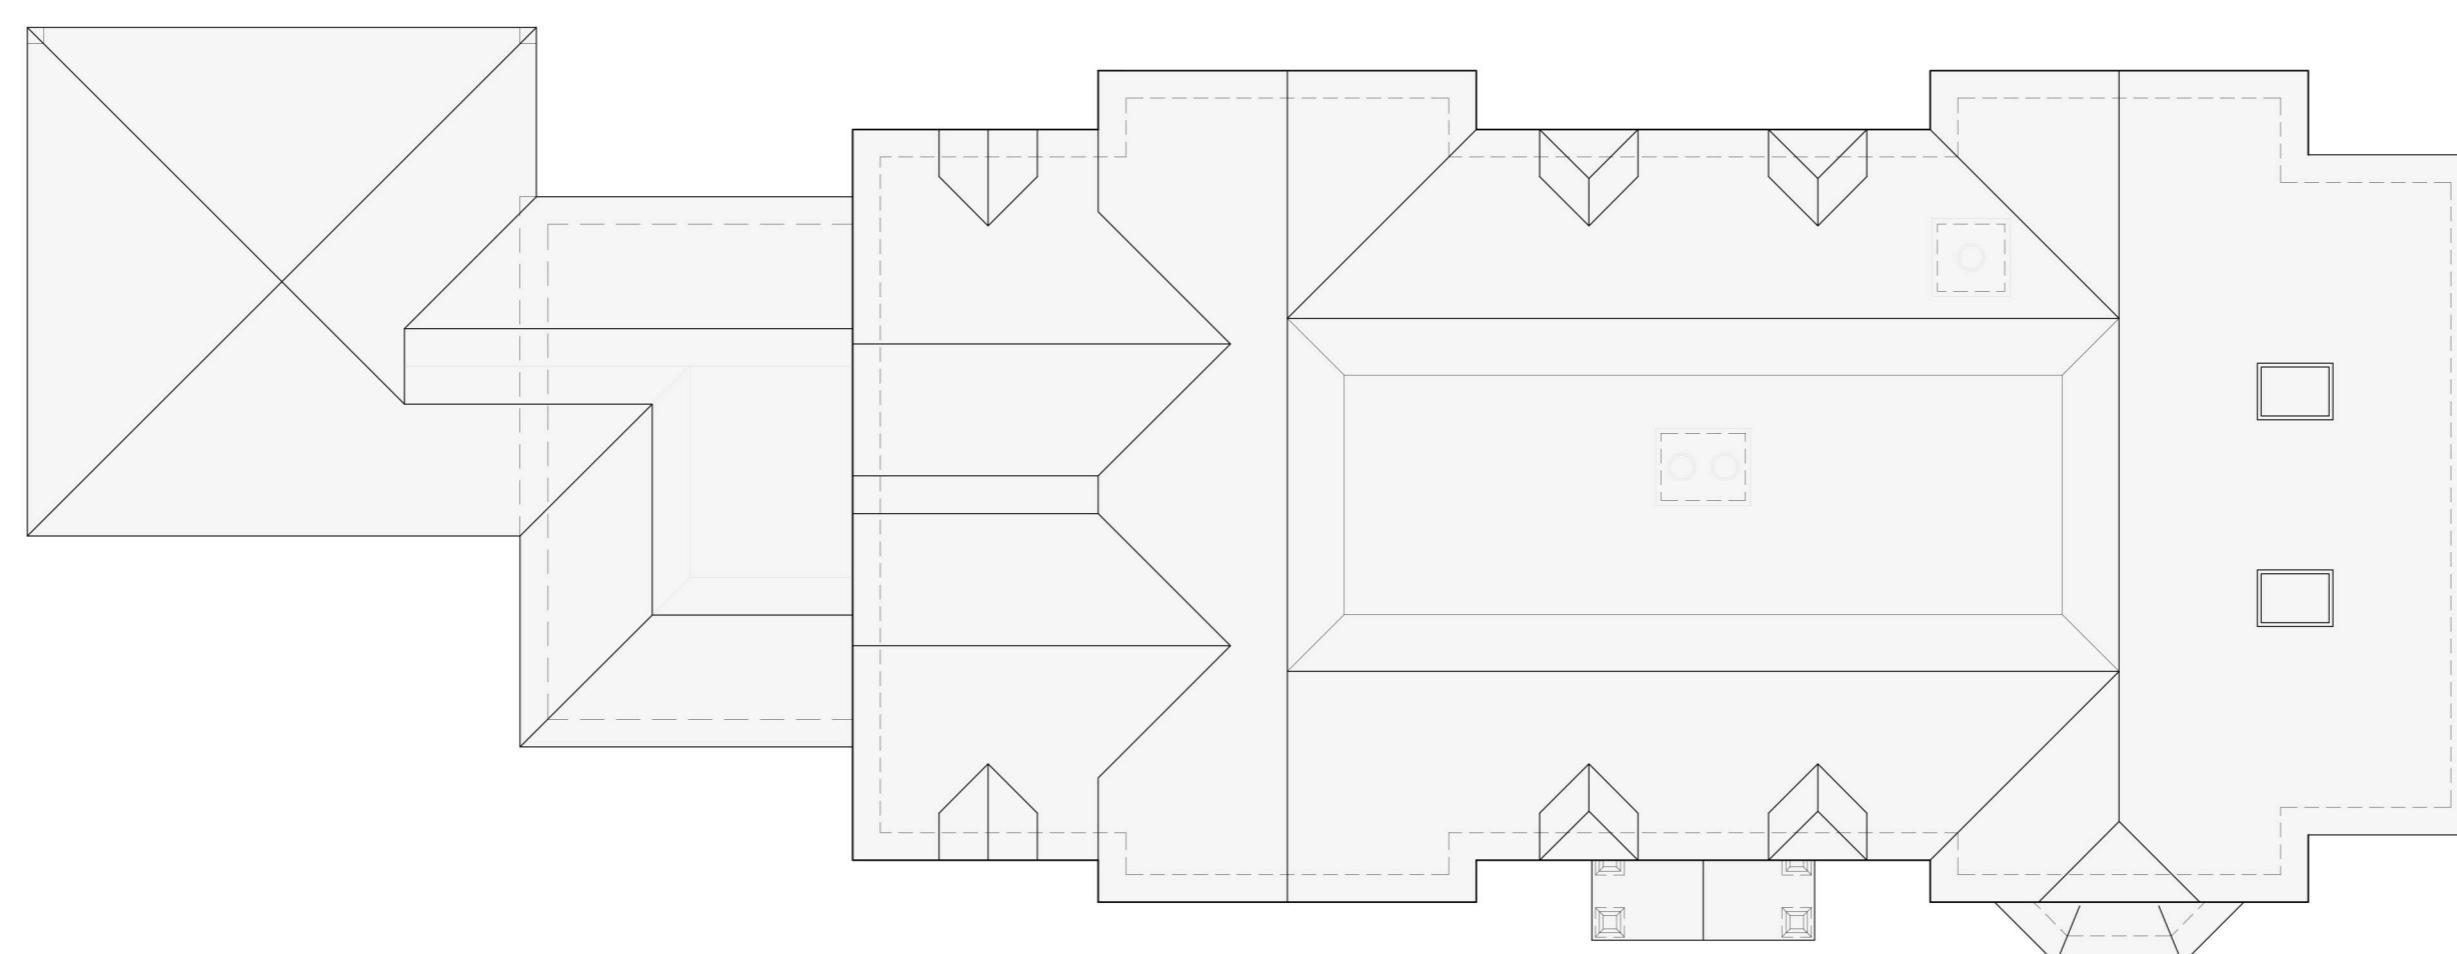

ROOFSCAPE PLAN


SCALE 1:100

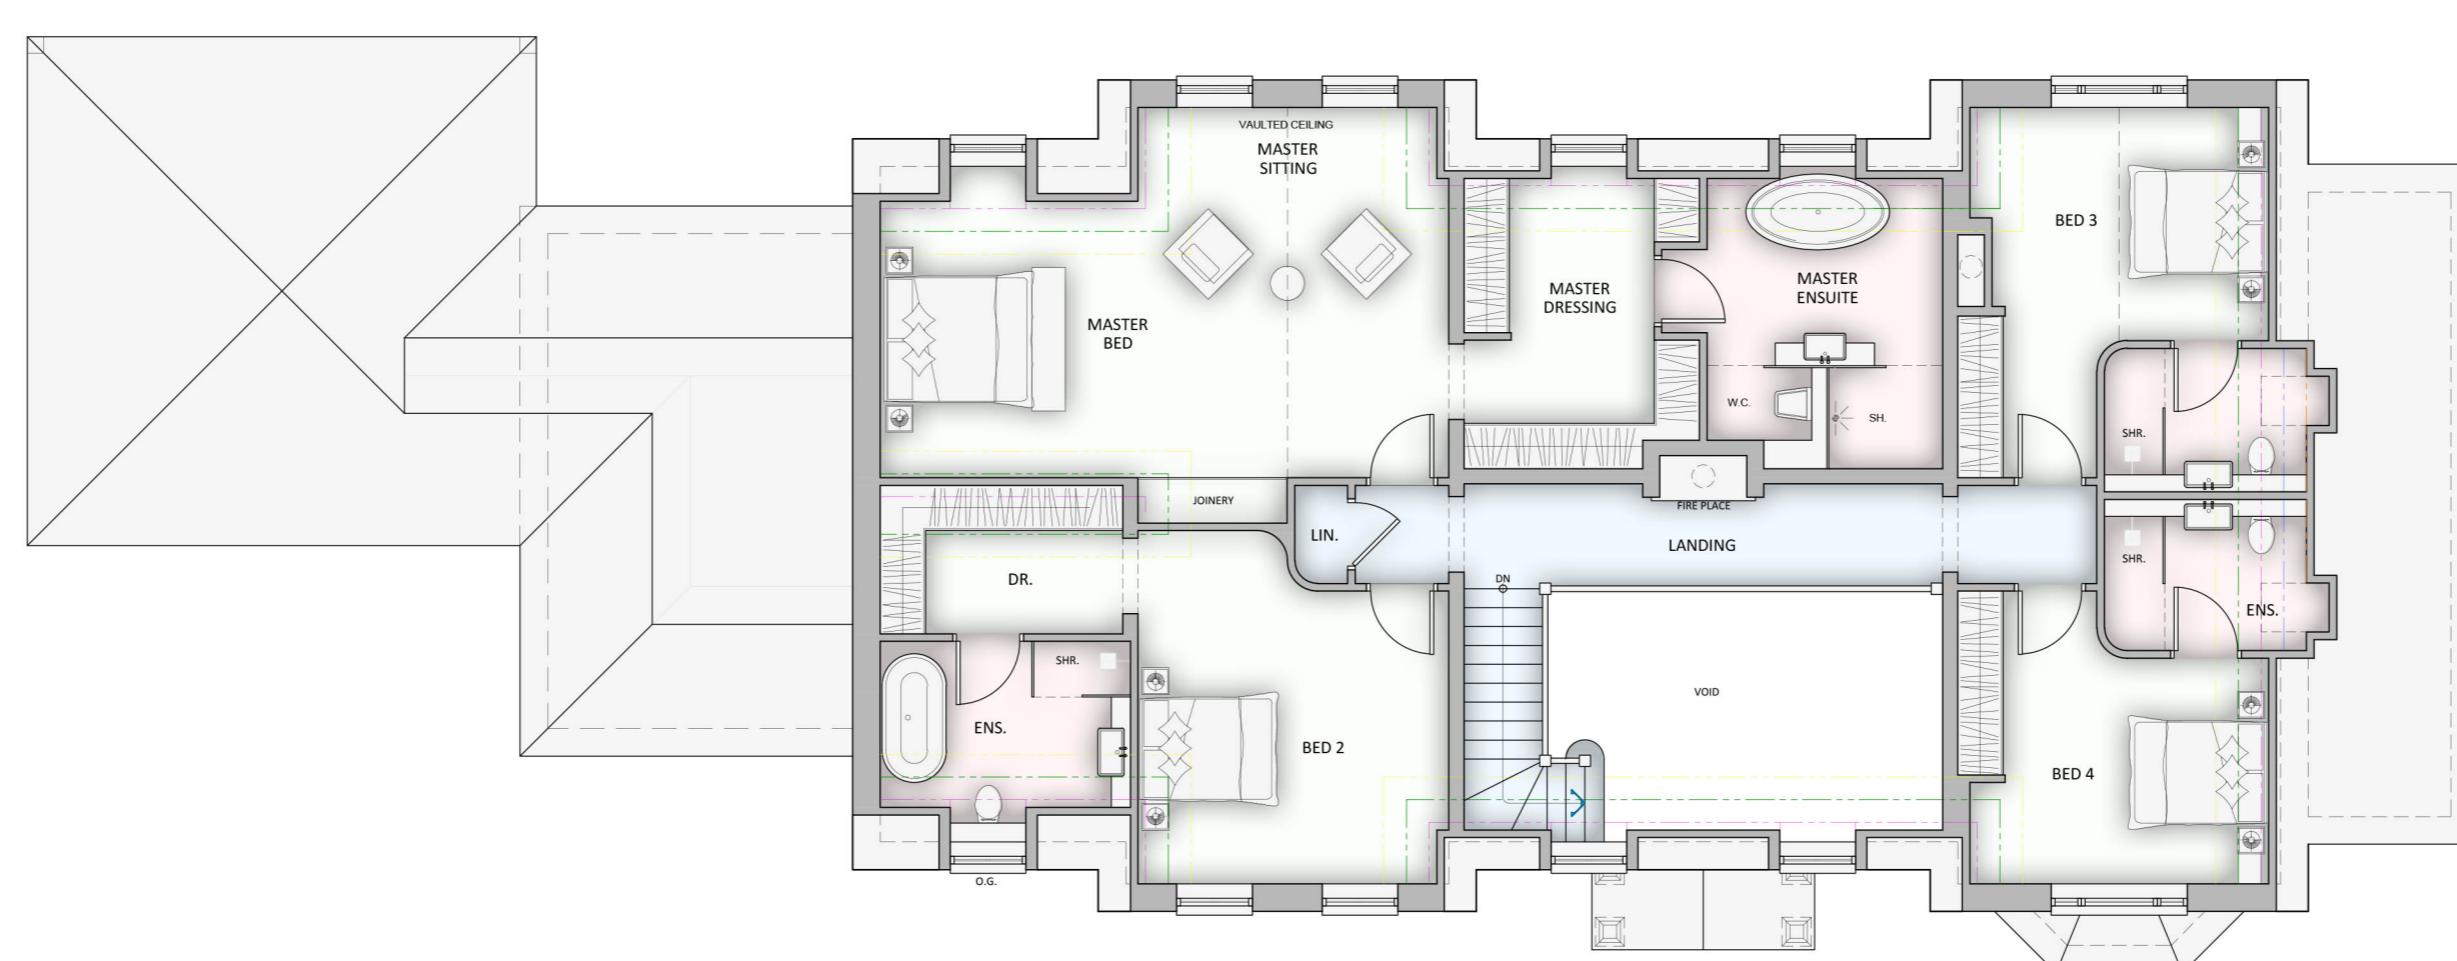

FIRST FLOOR PLAN

SCALE 1:100

2825mm ABOVE FFL
2325mm ABOVE FFL
2025mm ABOVE FFL
1725mm ABOVE FFL
1425mm ABOVE FFL

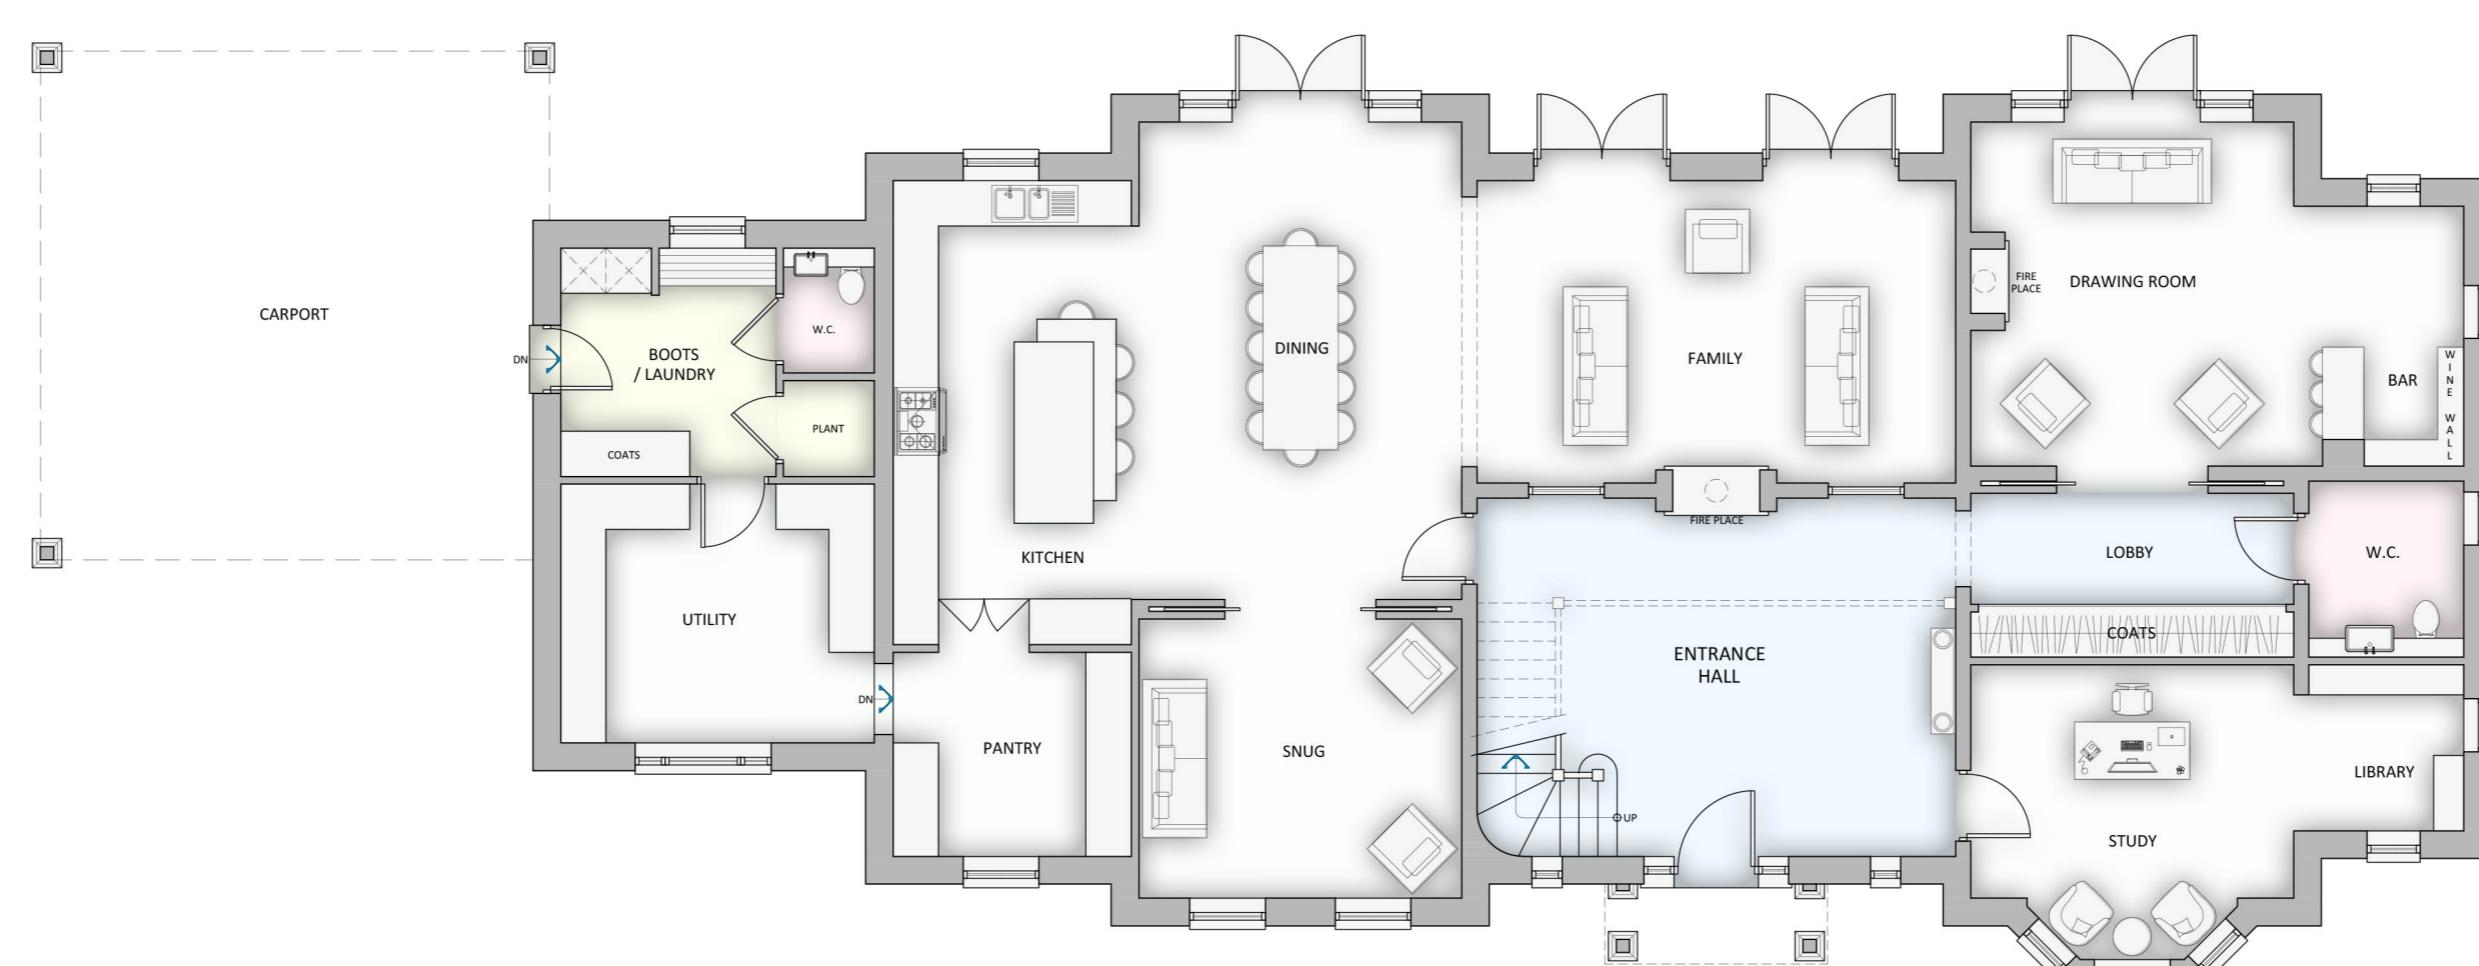

GROUND FLOOR PLAN

SCALE 1:100

REV: DATE: REVISIONS:
A 28.11.25 VOLUME REDUCED IN LINE WITH OFFICER COMMENTS

REV: DATE: REVISIONS:

CLIENT: MR & MRS R WESTELL

PROJECT: THE OLD THATCH, LOWER SANDHURST,
ROAD, FINCHAMPSTEAD, BERKSHIRE, RG40 3TH

SCALE: 1:100 (A1 ORIGINAL)

DRAWING: PROPOSED FLOOR PLANS

DRAWN: BM JOB NO:

DRAWING NO: 202

DATE: SEPT' 25

REVISION: A

© COPYRIGHT EXISTS ON THE DESIGNS AND INFORMATION SHOWN ON THIS DRAWING.
All dimensions to be checked by user and any discrepancies, errors or omissions to be reported to Twenty20 Architecture Ltd before work commences. This drawing is to be read in conjunction with all other relevant materials.

TWENTY-20
:Architecture
iVision

+44 (0) 1344 513514
admin@2020architecture.co.uk
iVision@2020architecture.co.uk
Old Boundary House, London Road, Sunningdale, Berkshire, SL5 0DJ