
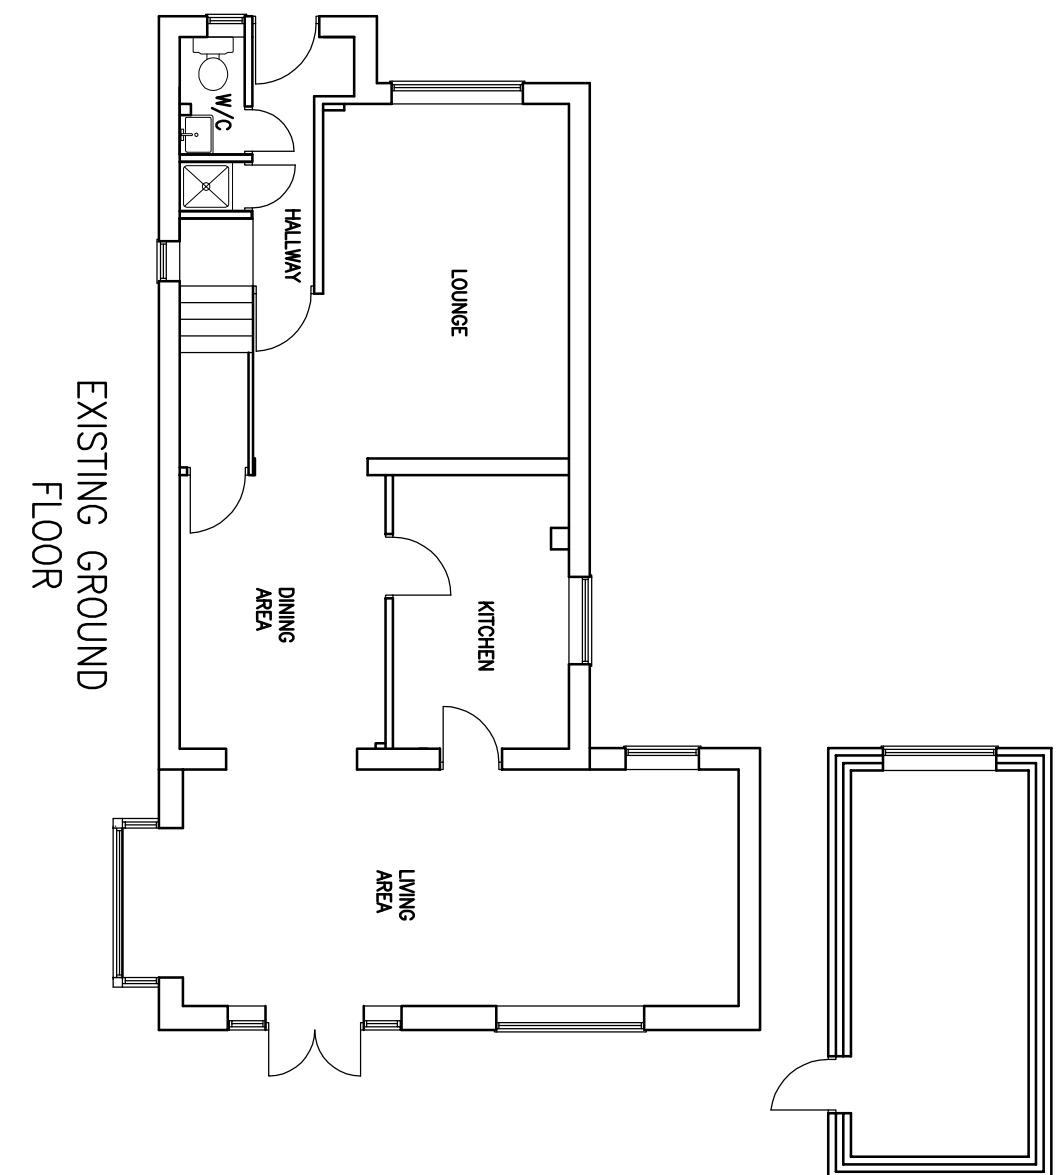


THIS DRAWING IS THE PROPERTY OF RRS DESIGNS
- COPYING / REDISTRIBUTION BY CONSENT ONLY

0
1m
2m
3m
4m
5m
Metric Scale 1:100

NOTES

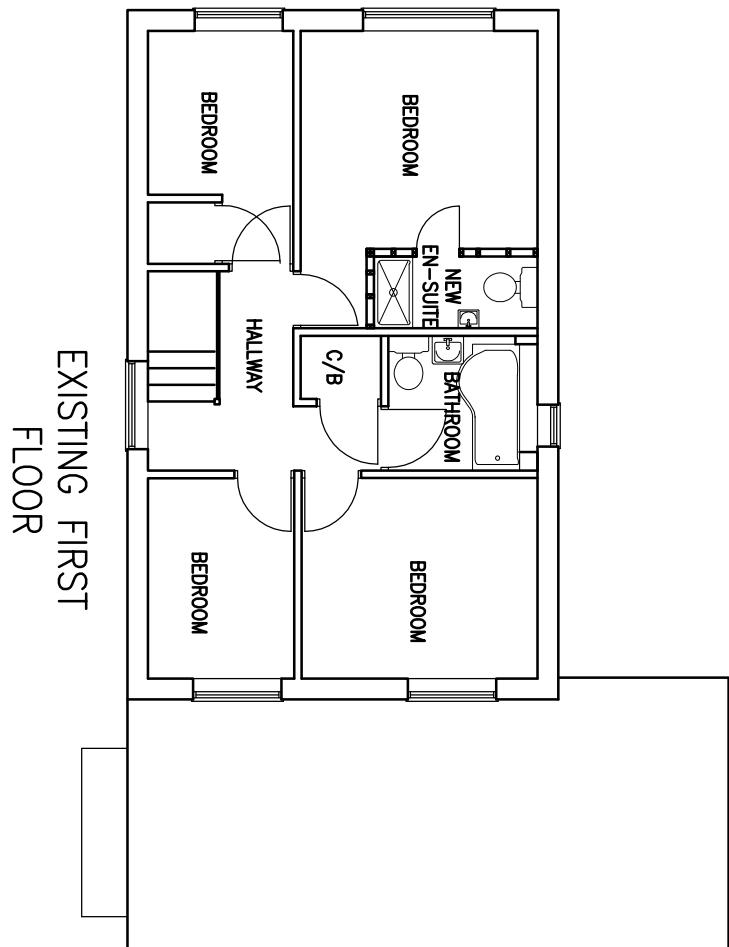

A	=	=
Rev/Date		Amendment
PROJECT		
4 BROMPTON CLOSE		
READING		
RG6 3XF		
TITLE		

EXISTING FLOOR PLANS

RRS Designs

Architectural & Planning Services

Mobile- 07964326643
Email- amar@rrsdesigns.co.uk
Website- www.rrsdesigns.co.uk

DRAWN	A.S	SCALE @ A3
DATE	OCT 24	1:100
DRAWING NO.		REV.
A.S03124-01	A	