


SCALE - METRES


0 1 2 3 4 5 6 7

© Barrie P Smith Ltd Copyright exists on the designs and information shown on this drawing.
Do not make or use from this drawing. The contractor must verify all dimensions on site prior to connecting work of any kind.



**SIDE ELEVATION
(EAST)**

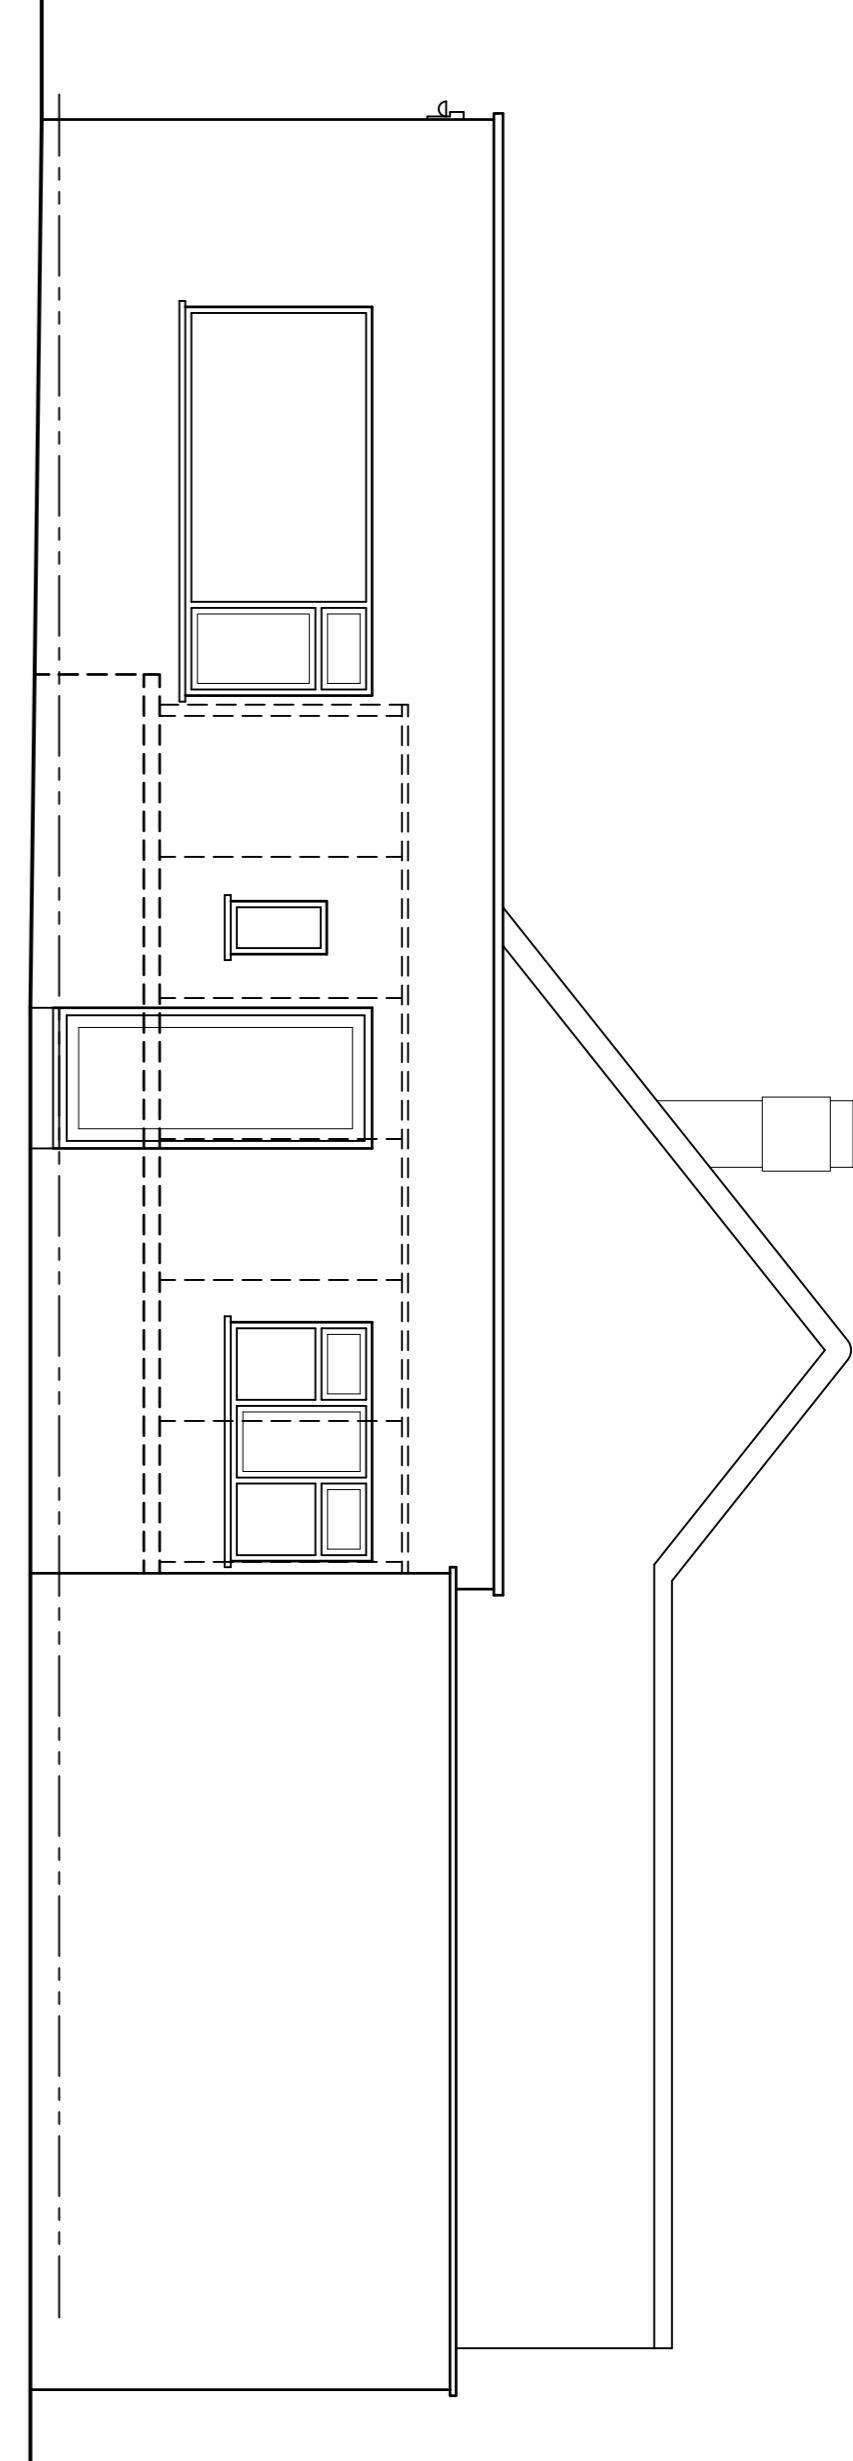


**REAR ELEVATION
(SOUTH)**

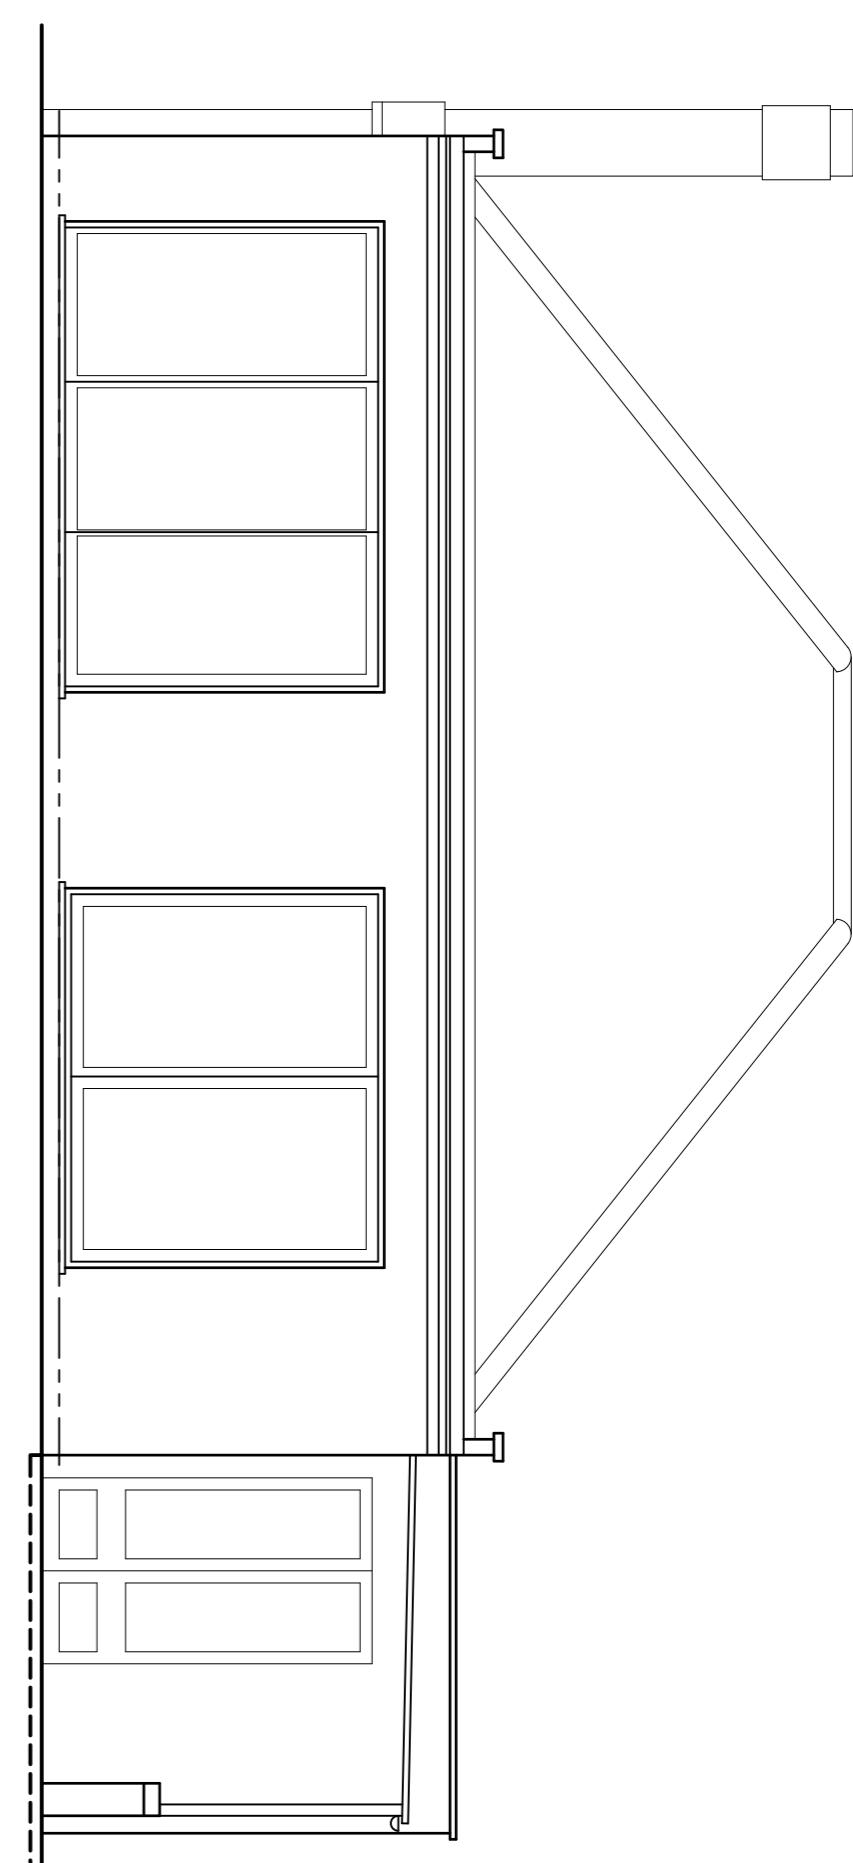

LONGITUDINAL SECTION

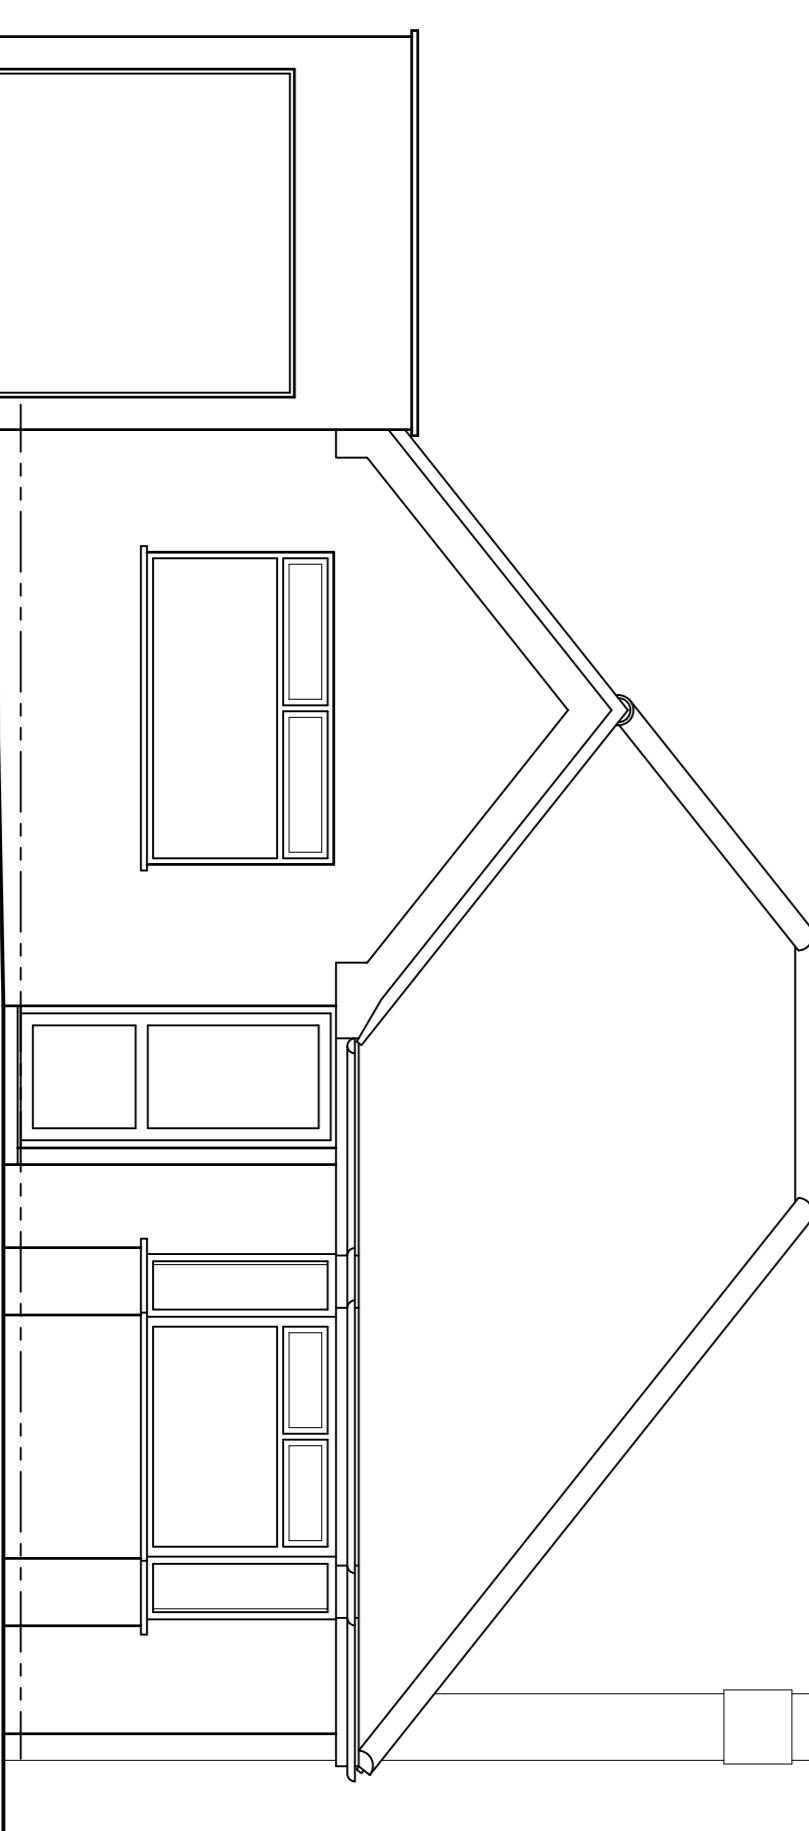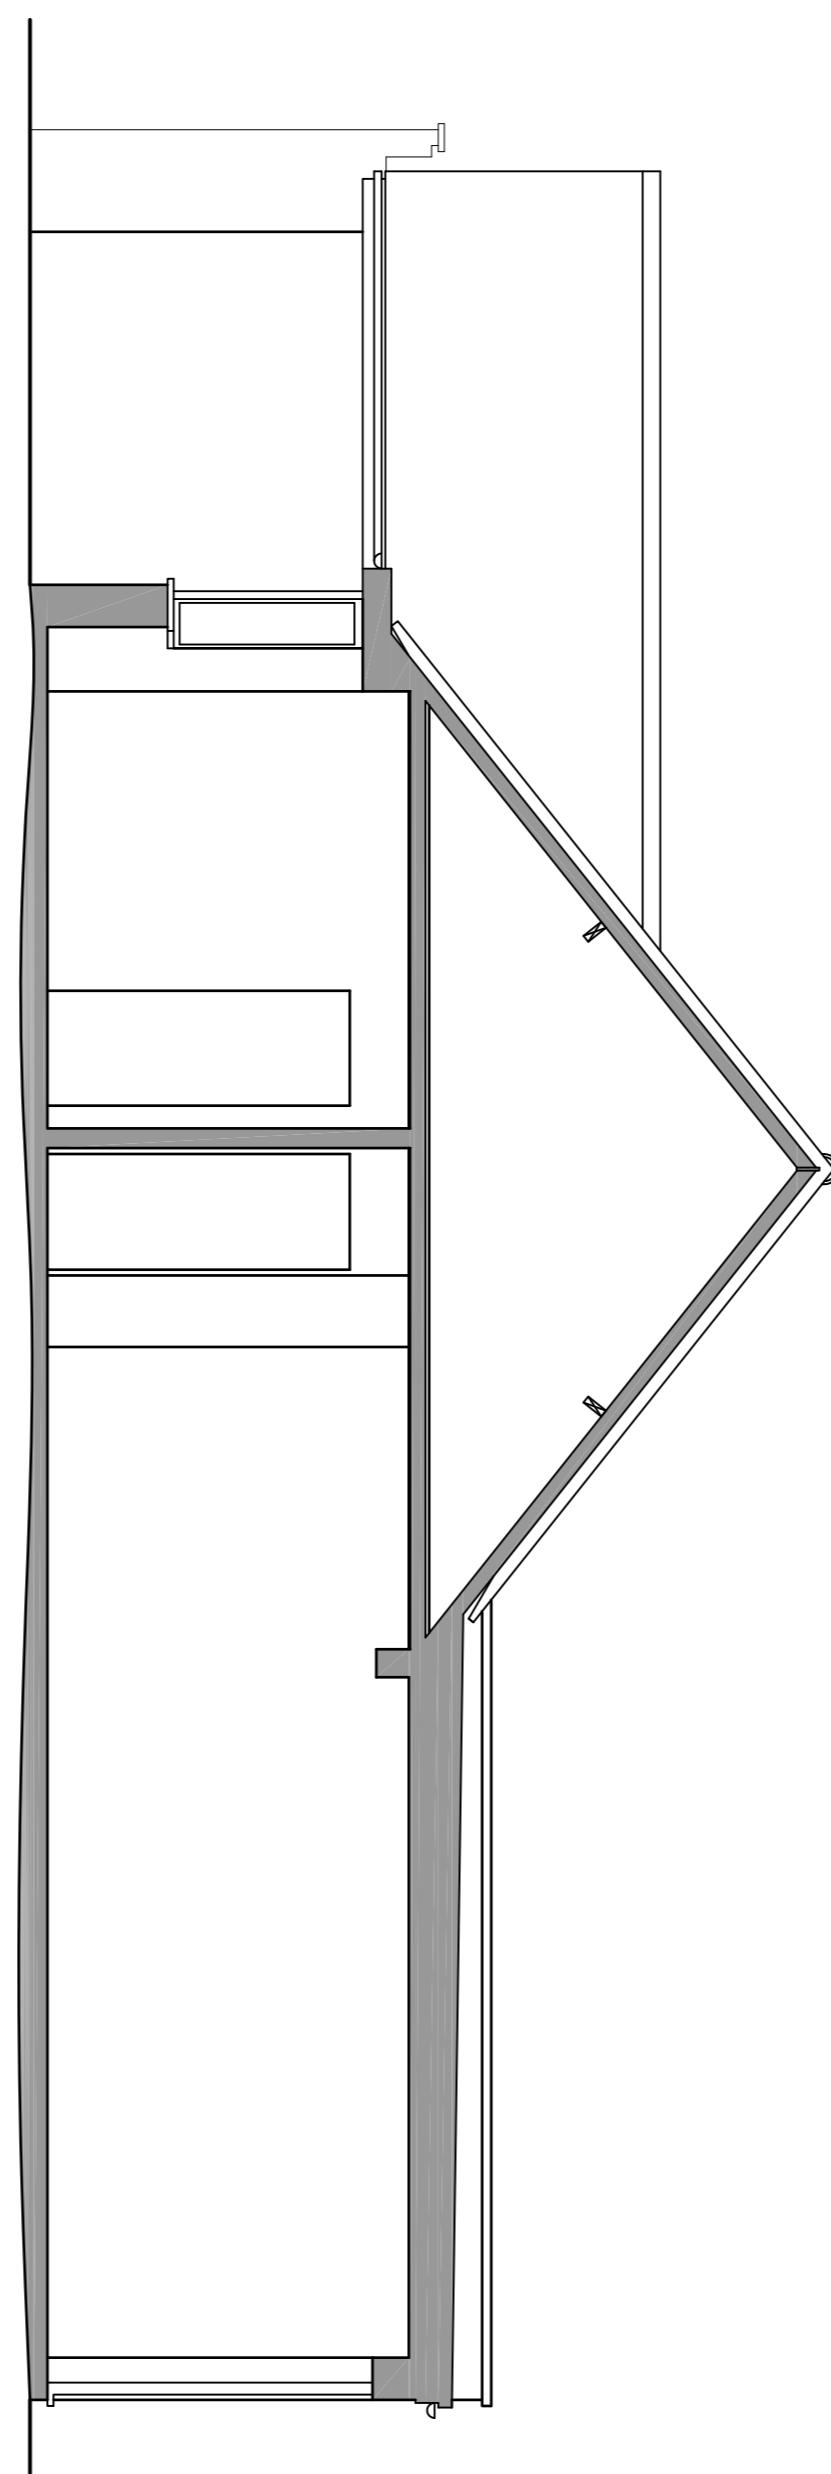

**FRONT ELEVATION
(NORTH)**

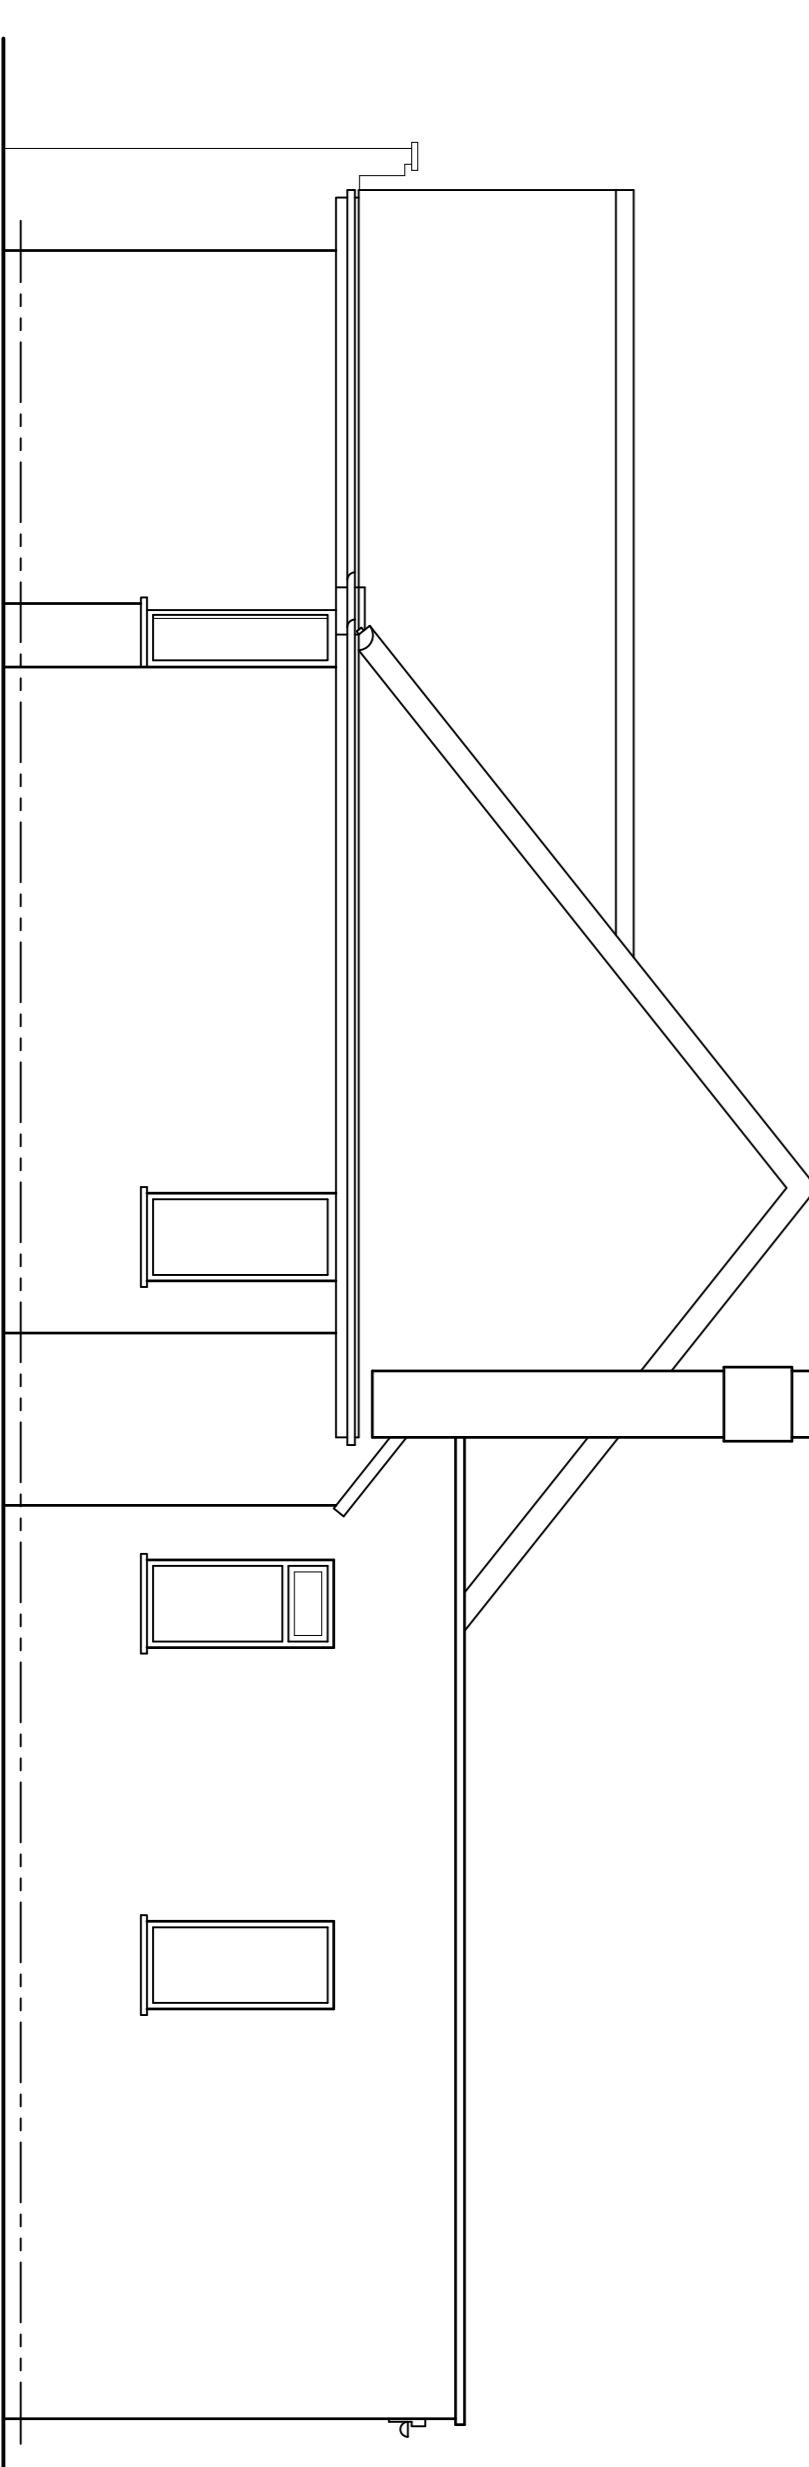

**SIDE ELEVATION
(WEST)**

Rev:	Date:	Description:	Drawn by:	Checked by:
1	22/04/2024	1:50 @ A1		
			BPS	

Client: Mr & Mrs Polnik

Project: 58 Redhatch Drive, Earley.
Reading, RG6 5QR.

Drawing Title: Existing Elevations & Section.
Refurbishment

BPS

Barrie P Smith Ltd
Tel: 01344 309050
Mob: 07920 853332
email: b.p.smith@barriesmith.com

Drawing Status:

Planning Application

Drawing No.:

P433-0324/PA/002