


PROPOSED GROUND FLOOR PLAN

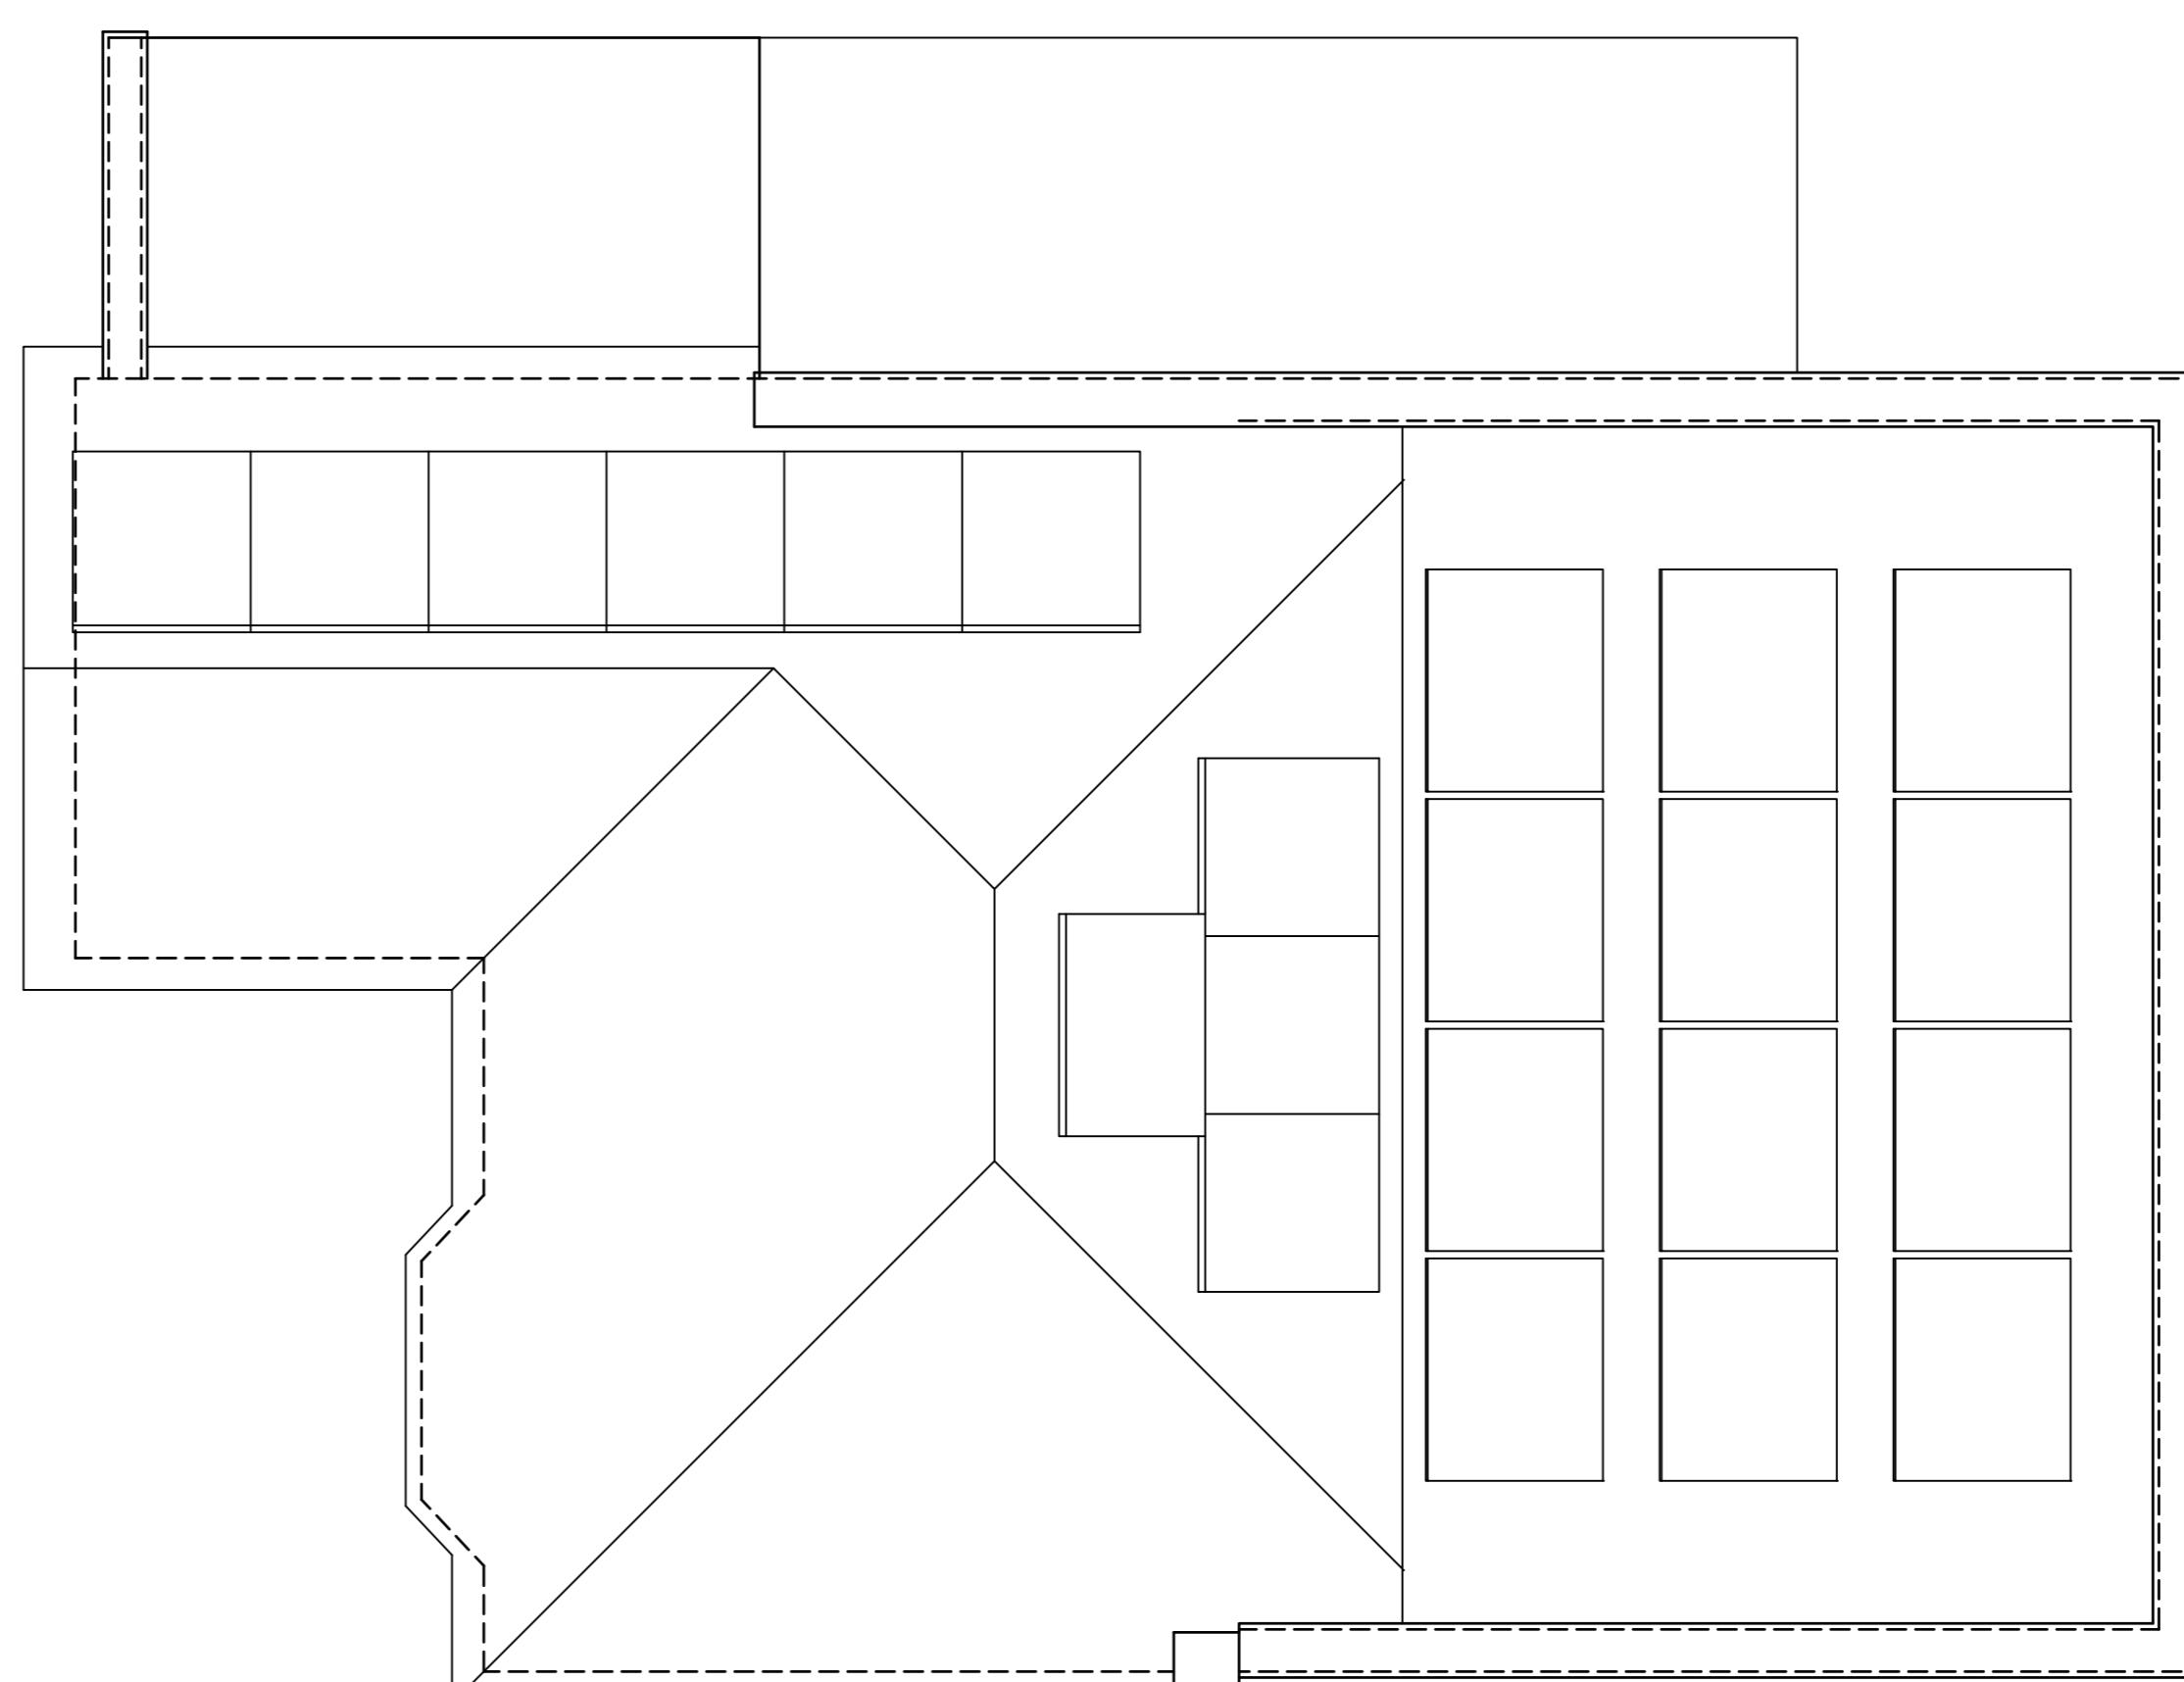

PROPOSED ROOF PLAN

SCALE - METRES

0 1 2 3 4 5 6 7

© Barrie P Smith Ltd Copyright exists on the designs and information shown on this drawing. The contractor must verify all dimensions on site prior to carrying out any work of any kind.

Rev:	Date:	Description:	Drawn:	Checked:
Scale: 1:50 @ A1	Date: 20/01/2025			

Drawn by:	Checked by:
BPS	

Client:	Mr & Mrs Polnik
---------	-----------------

Project: 58 Redhatch Drive, Earley.

Reading, RG6 5QR.

Drawing Title: Proposed Plans.

Refurbishment

BPS

Barrie P Smith Ltd
Tel: 01344 309050
Mob: 07920 853332
email: barrie@barriesmith.com

Drawing Status:

Planning Application

Drawing No.: P433-0324/PA/003